






SITE KEY PLAN  
scale: 1:500

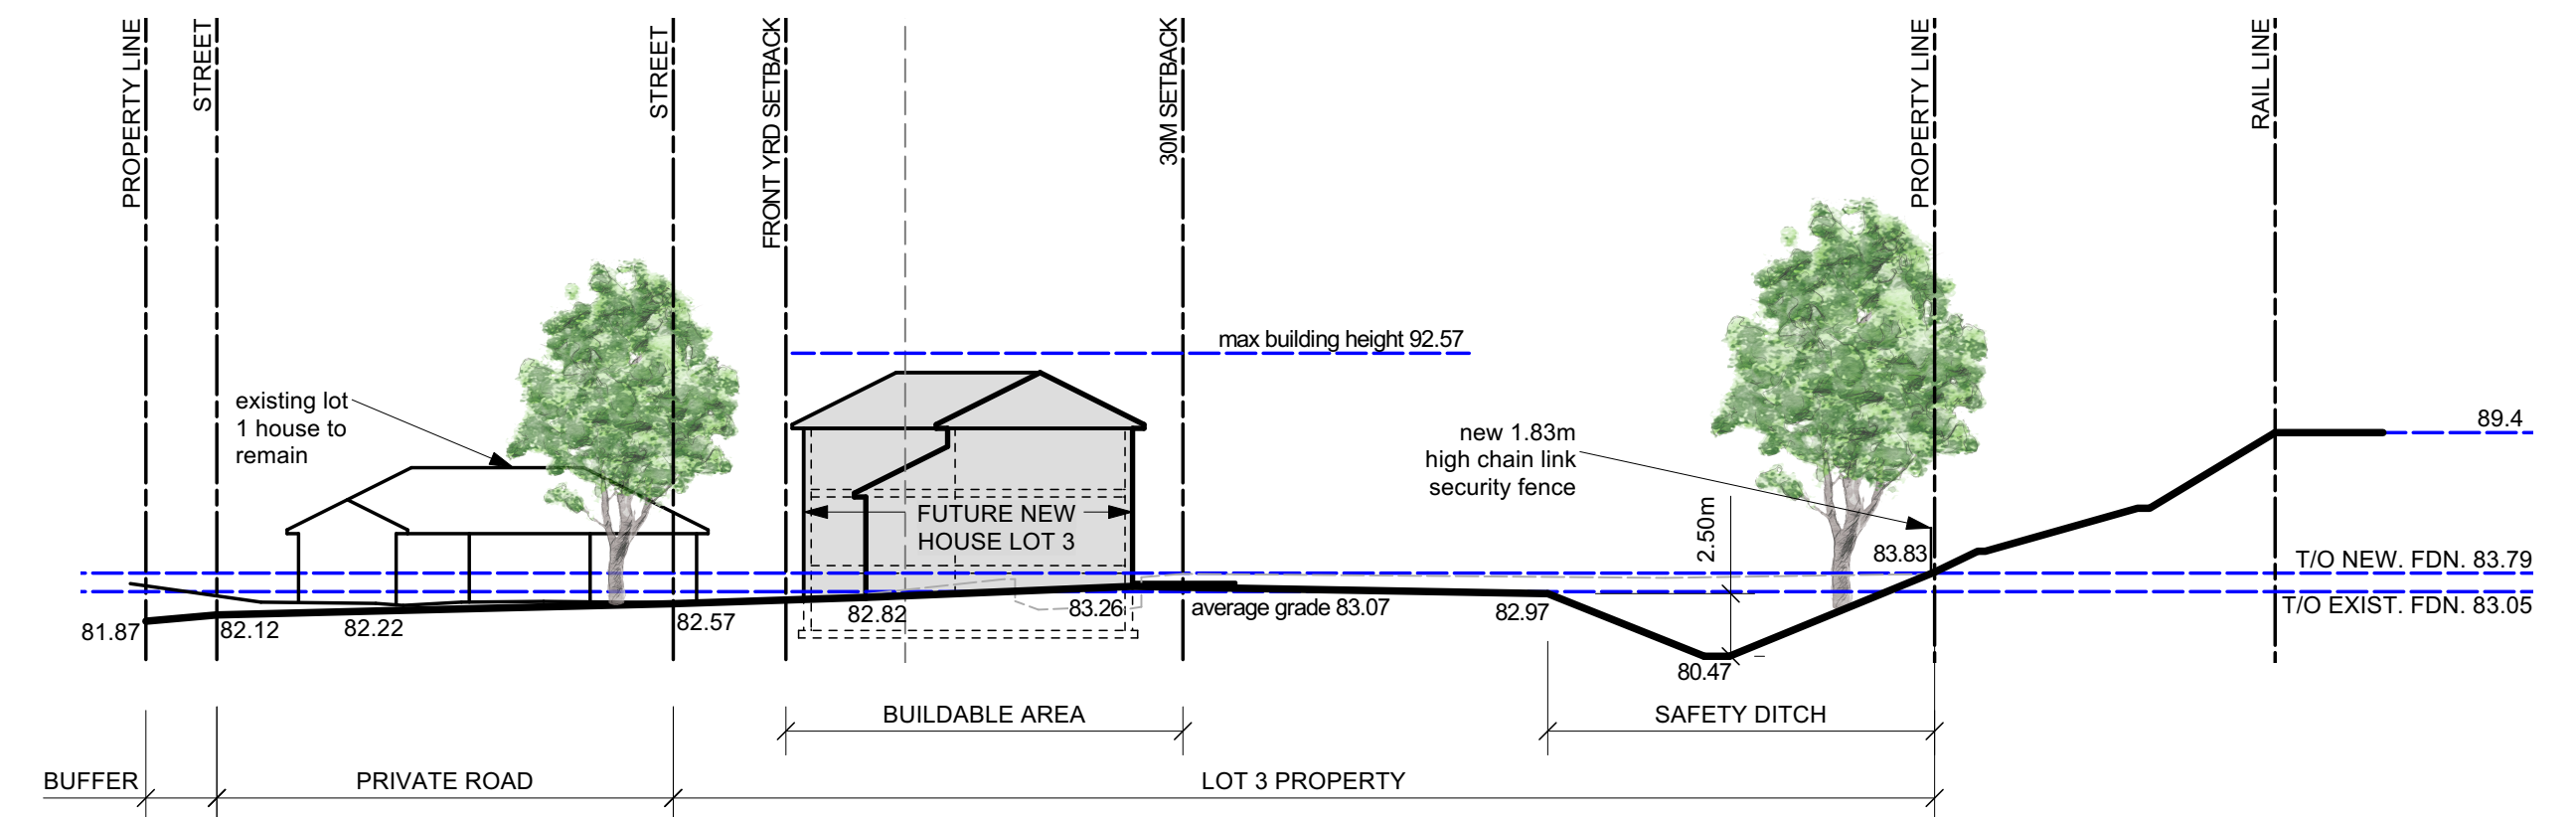

SITE SECTION 1-1  
scale: 1:300

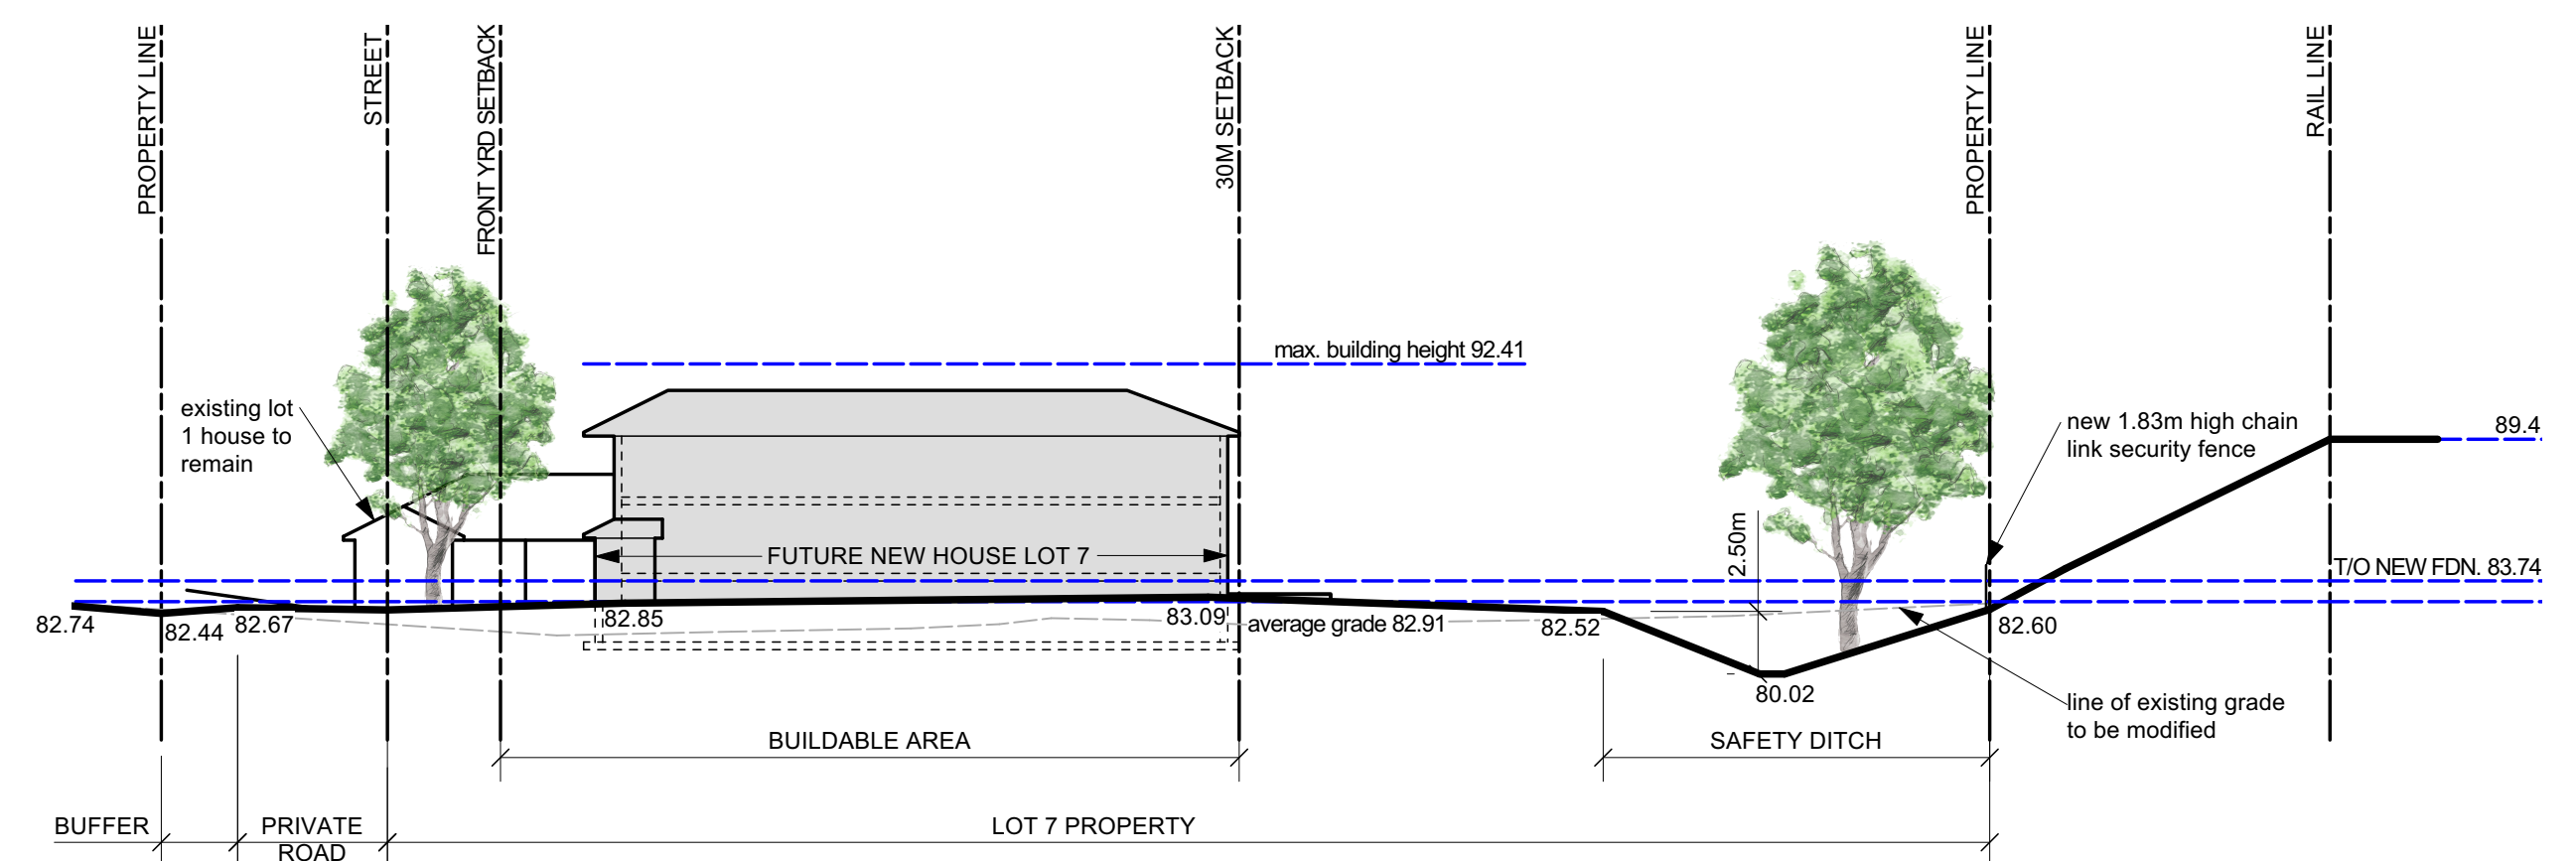

SITE SECTION 2-2  
scale: 1:300

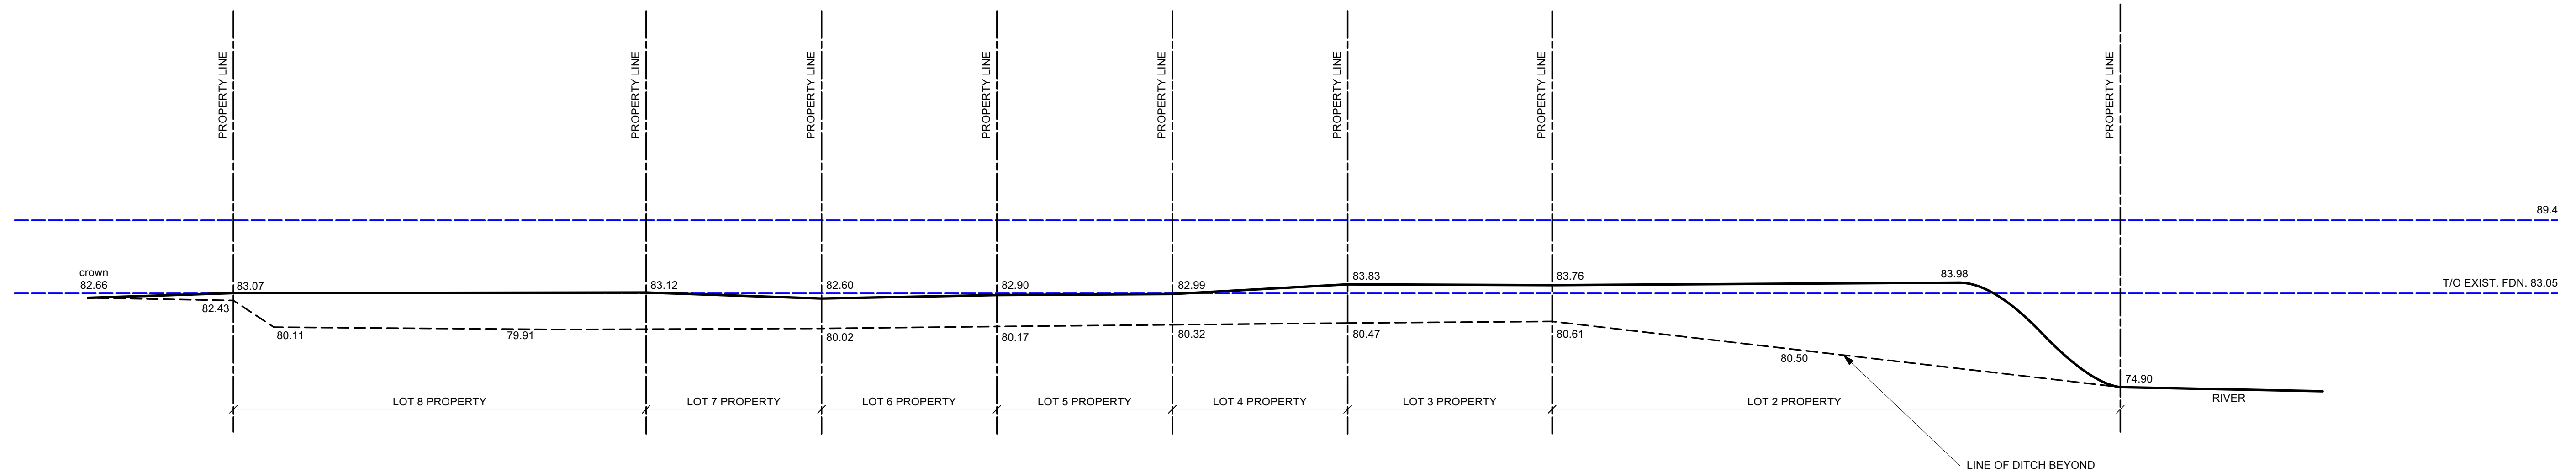

SITE SECTION 3-3  
scale: 1:300

2	2023-06-29	ISSUED FOR PLAN OF SUBDIVIS...
1	2023-06-29	ISSUED FOR ZONING BYLAW AM...
no.	date	revision

- GENERAL NOTES
- Contractor must verify dimensions and conditions on site before proceeding with any portion of this work.
  - Do not scale from drawings.
  - All work to comply with the Ontario Building Code and municipal regulations.
  - This drawing to be read in conjunction with all material relevant to this project.



**jane thompson architect**  
404 mackay street  
ottawa, ontario, K1M 2C4  
tel: (613)747-8104  
jtarch@rogers.com

scale 1:300

job no. 2112

project  
2009 / 2013 Prince of Wales  
Ottawa, ON

date June 28, 2023

drawing  
SITE SECTIONS

designed JT, ED

drawn IC, ED

checked JT, ED

dwg no. A103