


M:\2022\122125\CAD\Overall\Civil-Adequacy\122125-Phasing.dwg, 11x17 landscape, Apr 26, 2023 - 3:23pm, dmaratha

MARCH ROAD



TERRY FOX DRIVE

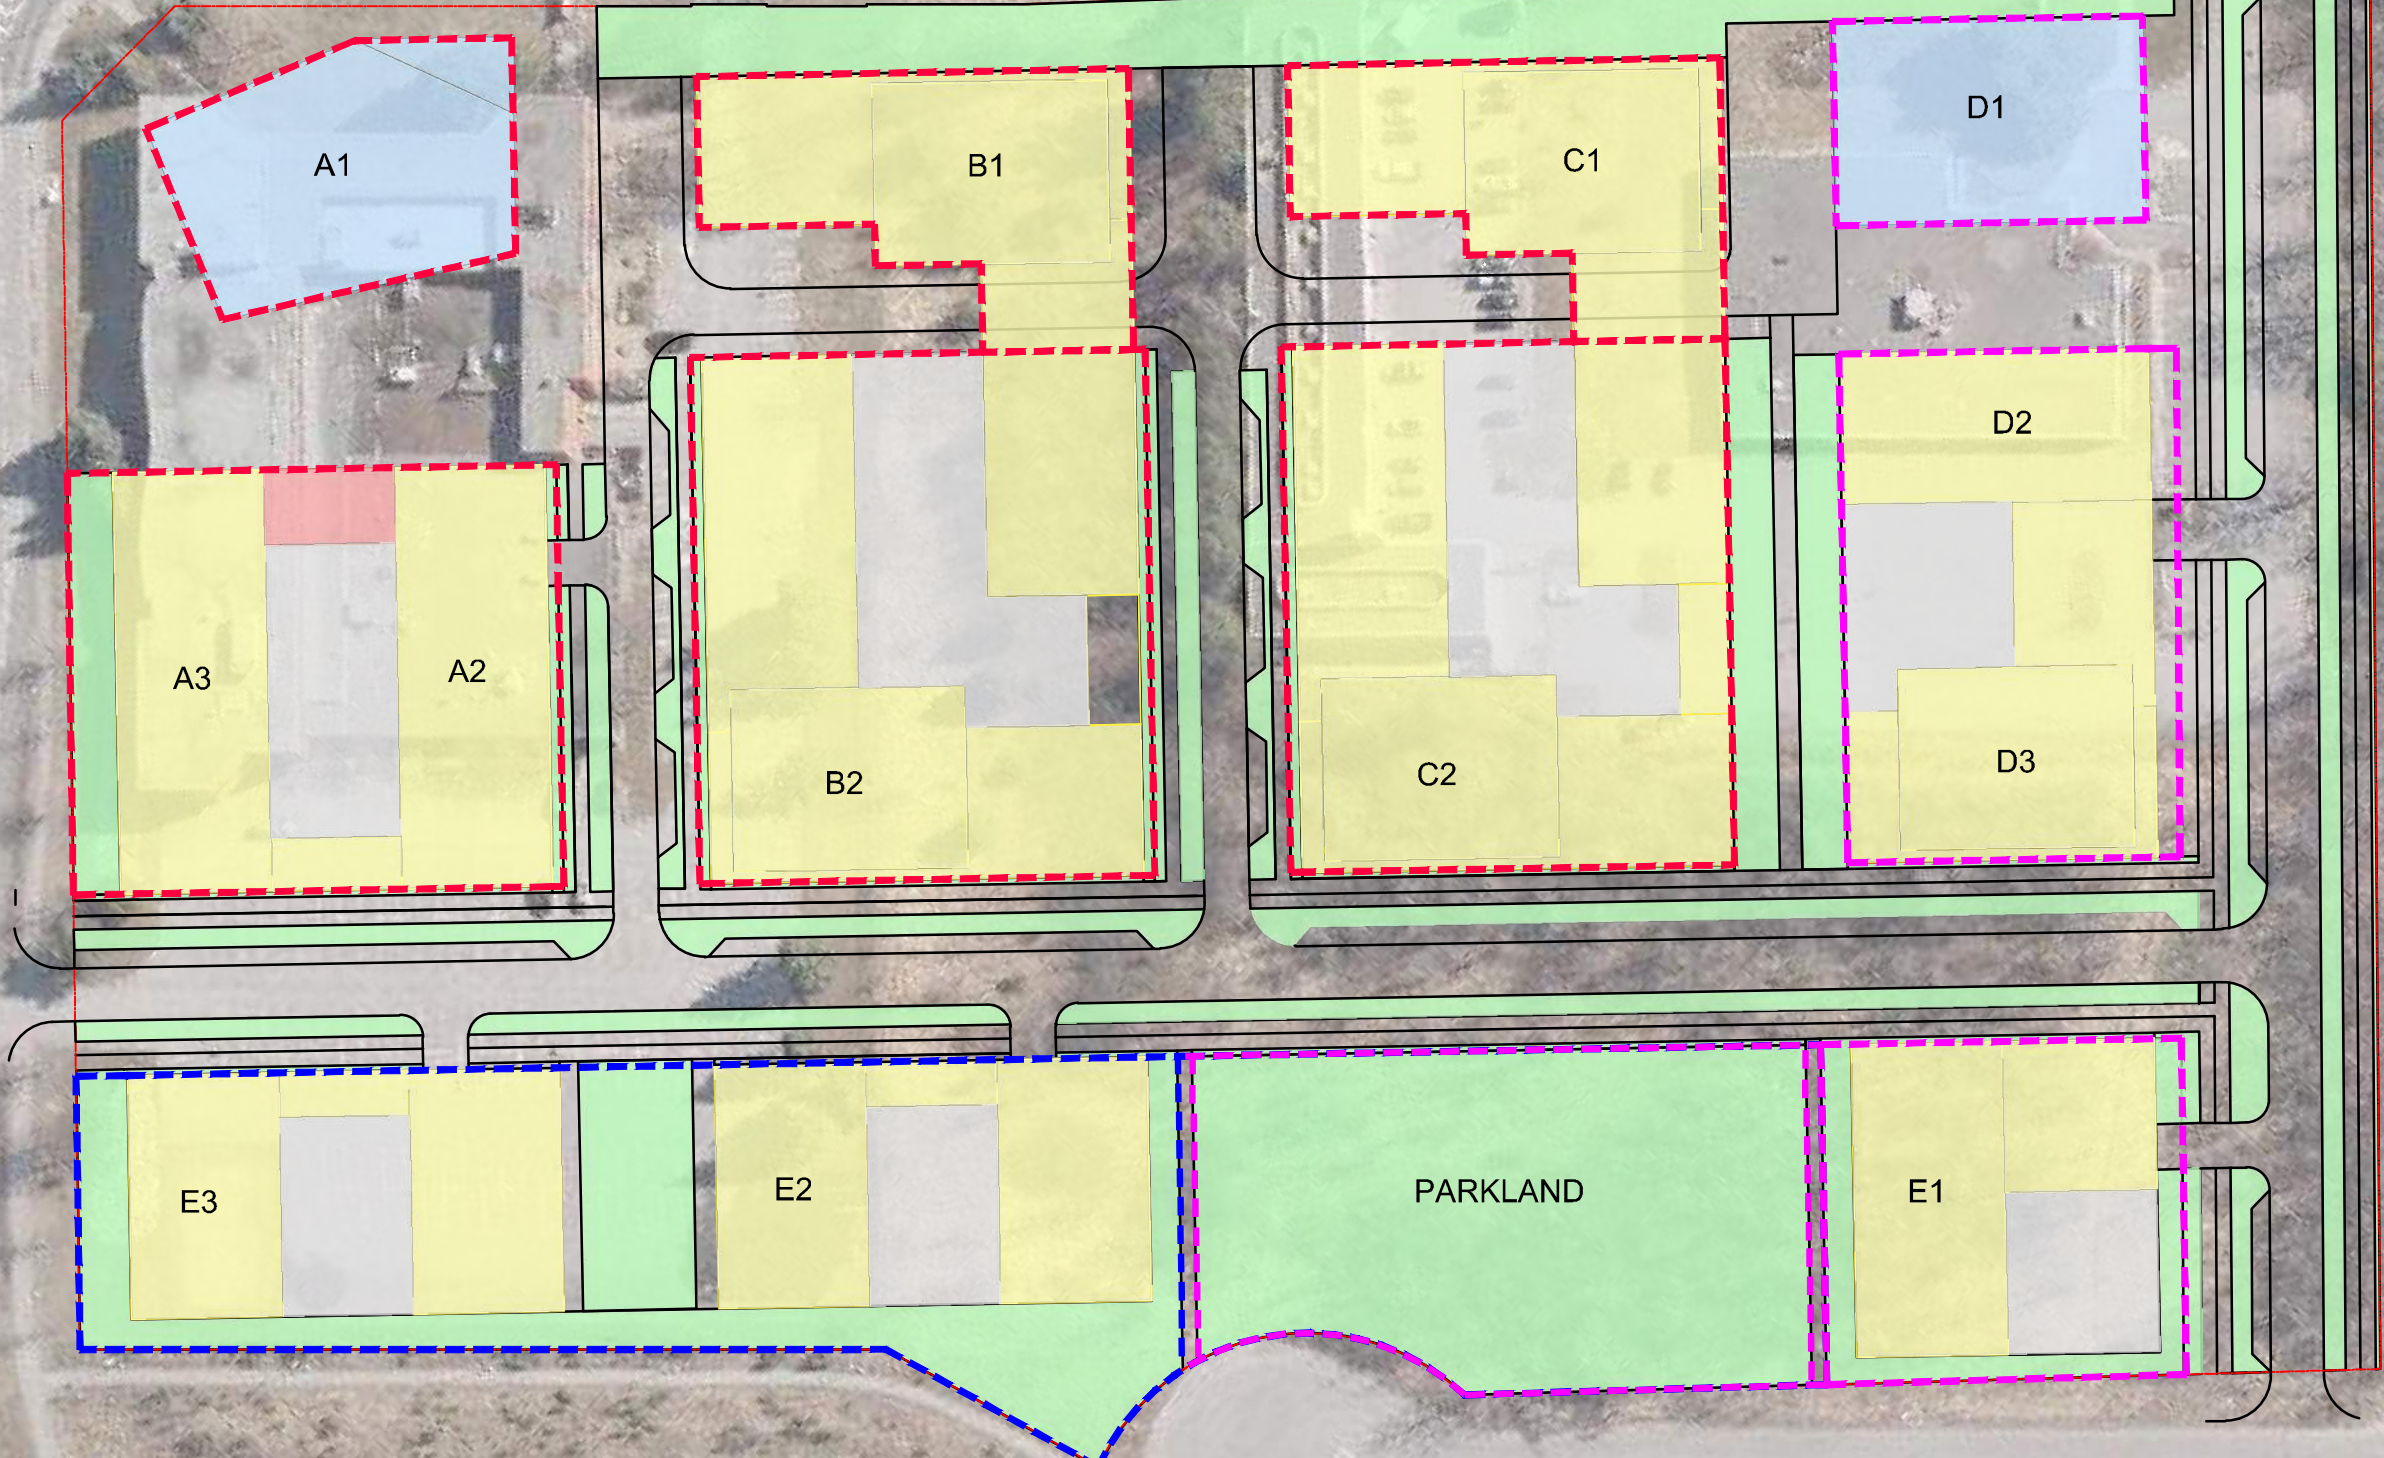

LEGEND:

- PHASE 1
- PHASE 2
- PHASE 3

HINES ROAD

NOVATECH
 Engineers, Planners & Landscape Architects
 Suite 200, 240 Michael Cowpland Drive
 Ottawa, Ontario, Canada K2M 1P6

Telephone (613) 254-9643
 Facsimile (613) 254-5867
 Website www.novatech-eng.com

555, 591, 595 & 603
MARCH ROAD

**PRELIMINARY PHASING
PLAN**

SCALE 1 : 1000

DATE JUN 2023	JOB 122125	FIGURE FIGURE 7
---------------	------------	-----------------