






SITE KEY PLAN
scale: 1:500

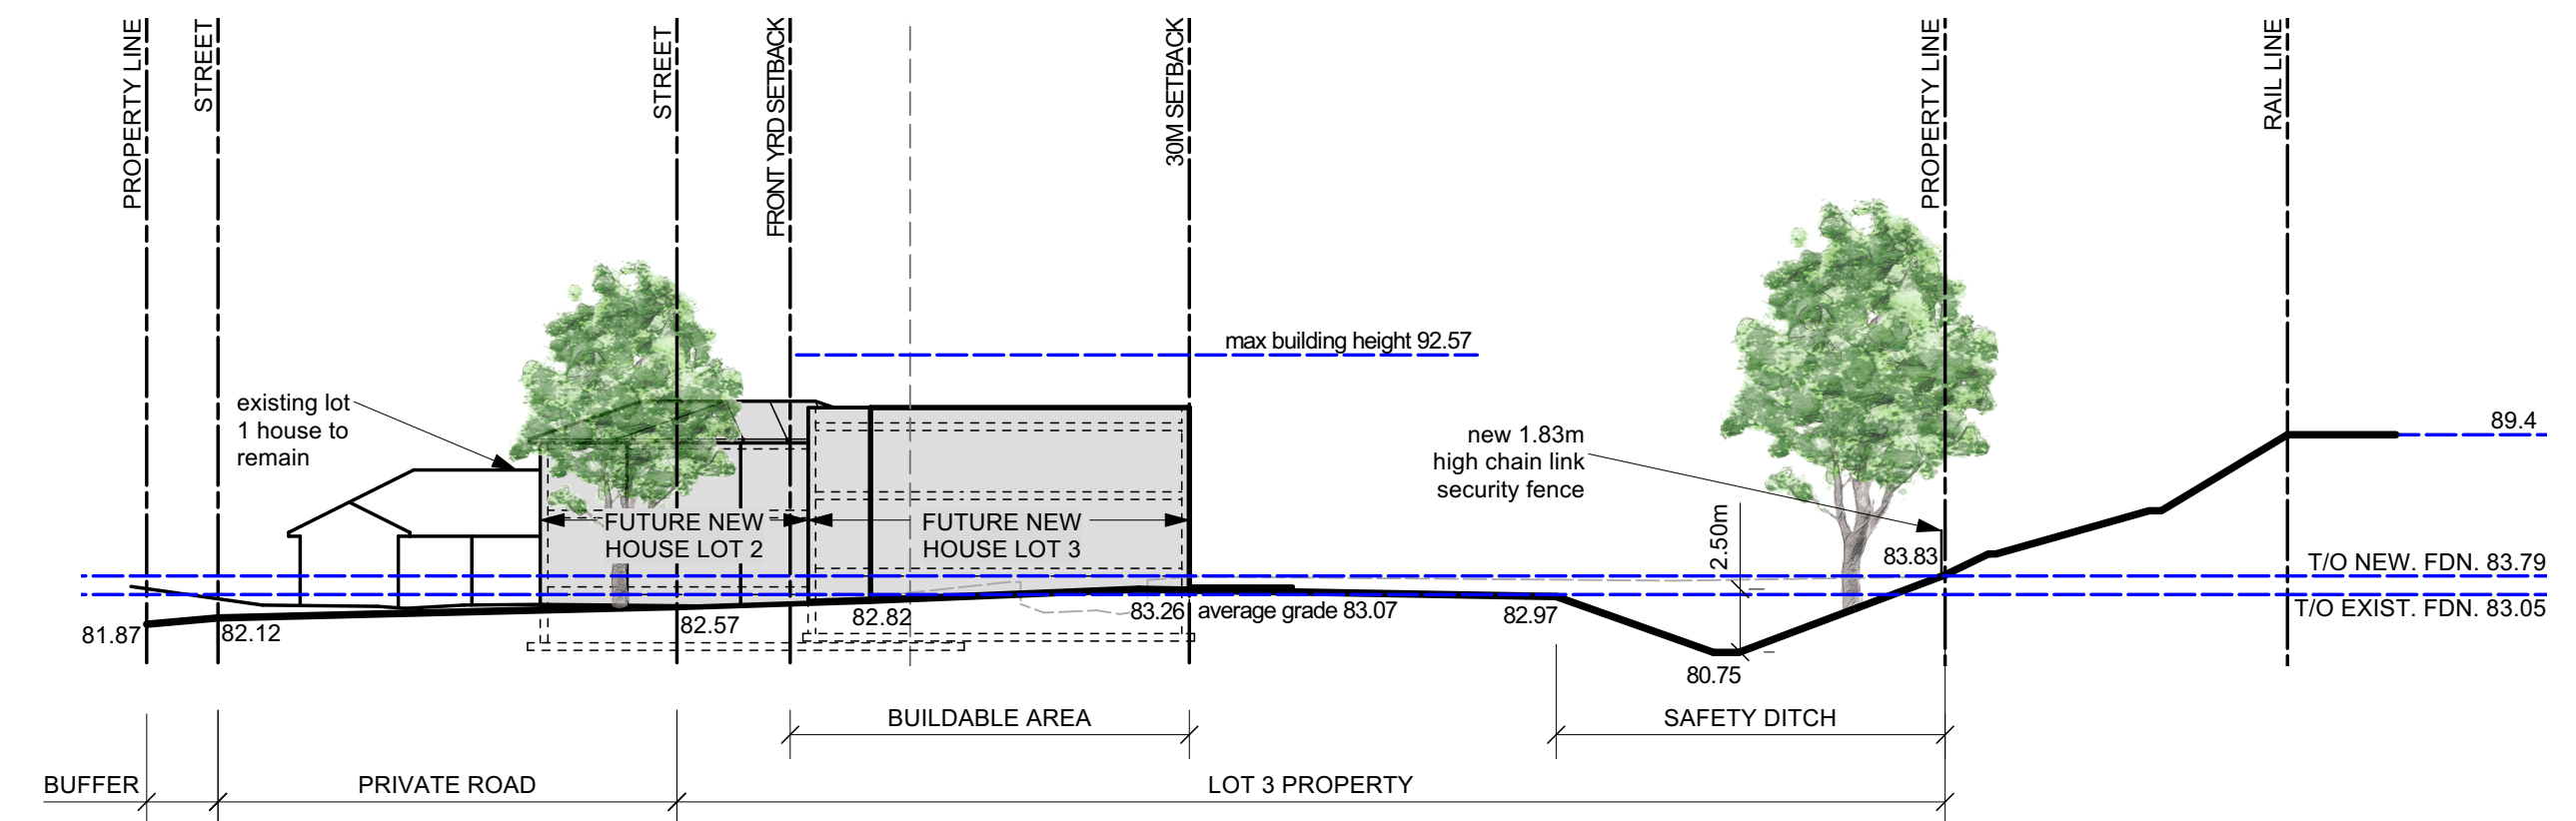

SITE SECTION 1-1
scale: 1:300

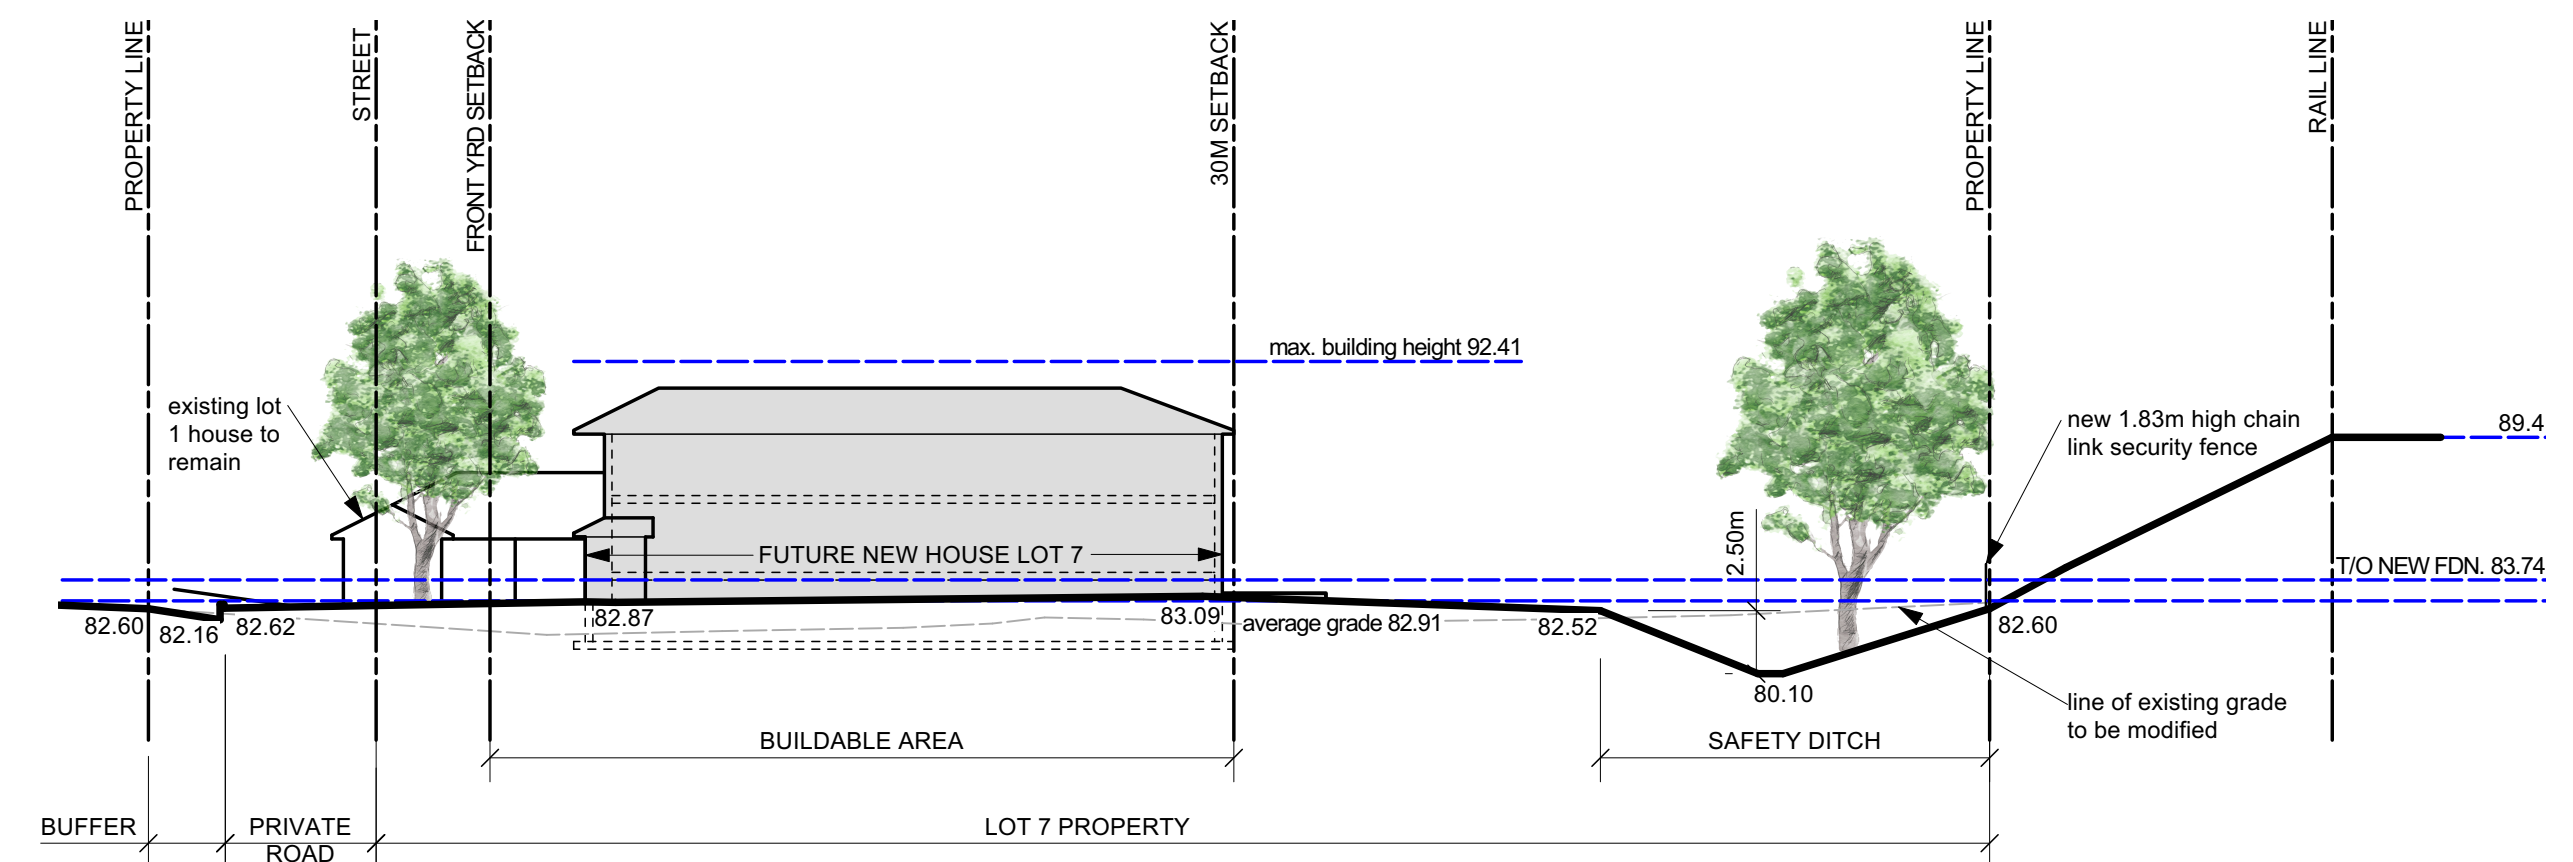

SITE SECTION 2-2
scale: 1:300

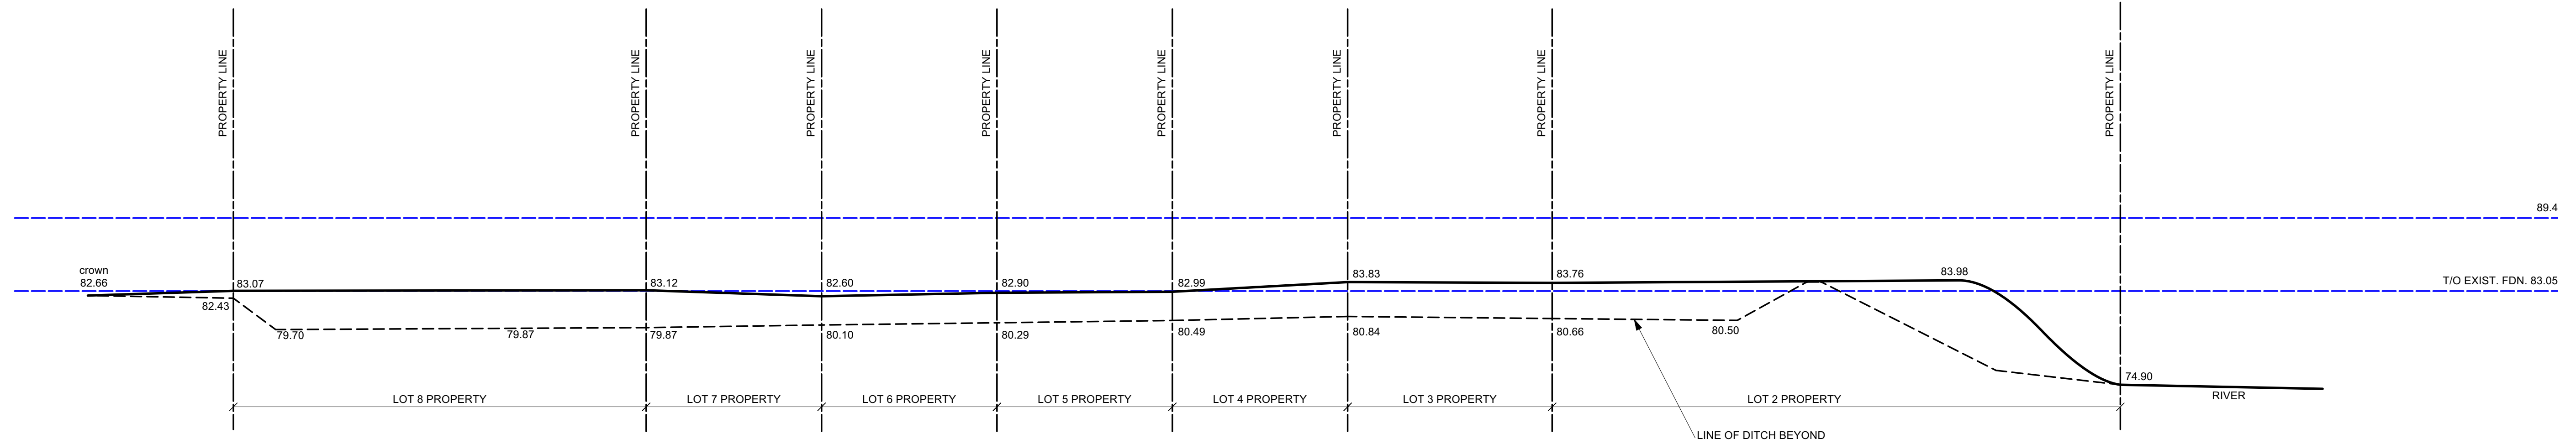

SITE SECTION 3-3
scale: 1:300

3	2023-12-20	REVISED SUBMISSION
2	2023-06-29	ISSUED FOR PLAN OF SUBDIVIS...
1	2023-06-29	ISSUED FOR ZONING BYLAW AM...
no.	date	revision

- GENERAL NOTES
1. Contractor must verify dimensions and conditions on site before proceeding with any portion of this work.
 2. Do not scale from drawings.
 3. All work to comply with the Ontario Building Code and municipal regulations.
 4. This drawing to be read in conjunction with all material relevant to this project.



jane thompson architect
404 mackay street
ottawa, ontario, K1M 2C4
tel: (613)747-8104
jtarch@rogers.com

scale	1:300
job no.	2112
project	2009 / 2013 Prince of Wales Ottawa, ON
date	December 20, 2023
drawing	SITE SECTIONS
designed	JT, ED
drawn	IC, ED
checked	JT, ED
dwg no.	A102