

- Legend**
- EXISTING ELEVATION
 - PROPOSED ELEVATION
 - MAJOR OVERLAND FLOW ROUTE
 - MAJOR SYSTEM DIVIDE

PROPOSED GRADE RAISE PROVIDED BY PATERSON GROUP. REPORT TITLED GEOTECHNICAL INVESTIGATION - PROPOSED RESIDENTIAL DEVELOPMENT - EDEN PARK - EAST PORTION - RENAULD ROAD. REPORT DATED DECEMBER 29, 2008. REPORT NO. P03861-3.

- AREAS WHERE GRADE RAISES UP TO 0.0m ARE PERMITTED.
- AREAS WHERE GRADE RAISES UP TO 1.0m ARE PERMITTED.
- AREAS WHERE GRADE RAISES UP TO 1.5m ARE PERMITTED.

Notes

1	REVISED AS PER CITY COMMENTS	MJS	RB	24.03.06
0	ISSUED FOR DRAFT PLAN APPROVAL	MJS	RB	23.08.08
Revision		By	Appd.	YY.MM.DD
File Name:	160401751 DRAFT LEVEL.dwg	MJS	RB	MJS
		Dwn.	Chkd.	Dsgn.
				YY.MM.DD

Permit-Seal



Client/Project


BRIGIL
98 LOIS STREET
GATINEAU, QC J8T 3R7
PETRES LANDING III
OTTAWA, ON

Title

OVERALL GRADE CONTROL PLAN

Project No.	160401751	Scale	1:1000
Drawing No.	GP-1	Sheet	4 of 4
Revision	1	Revision	1

PLAN #

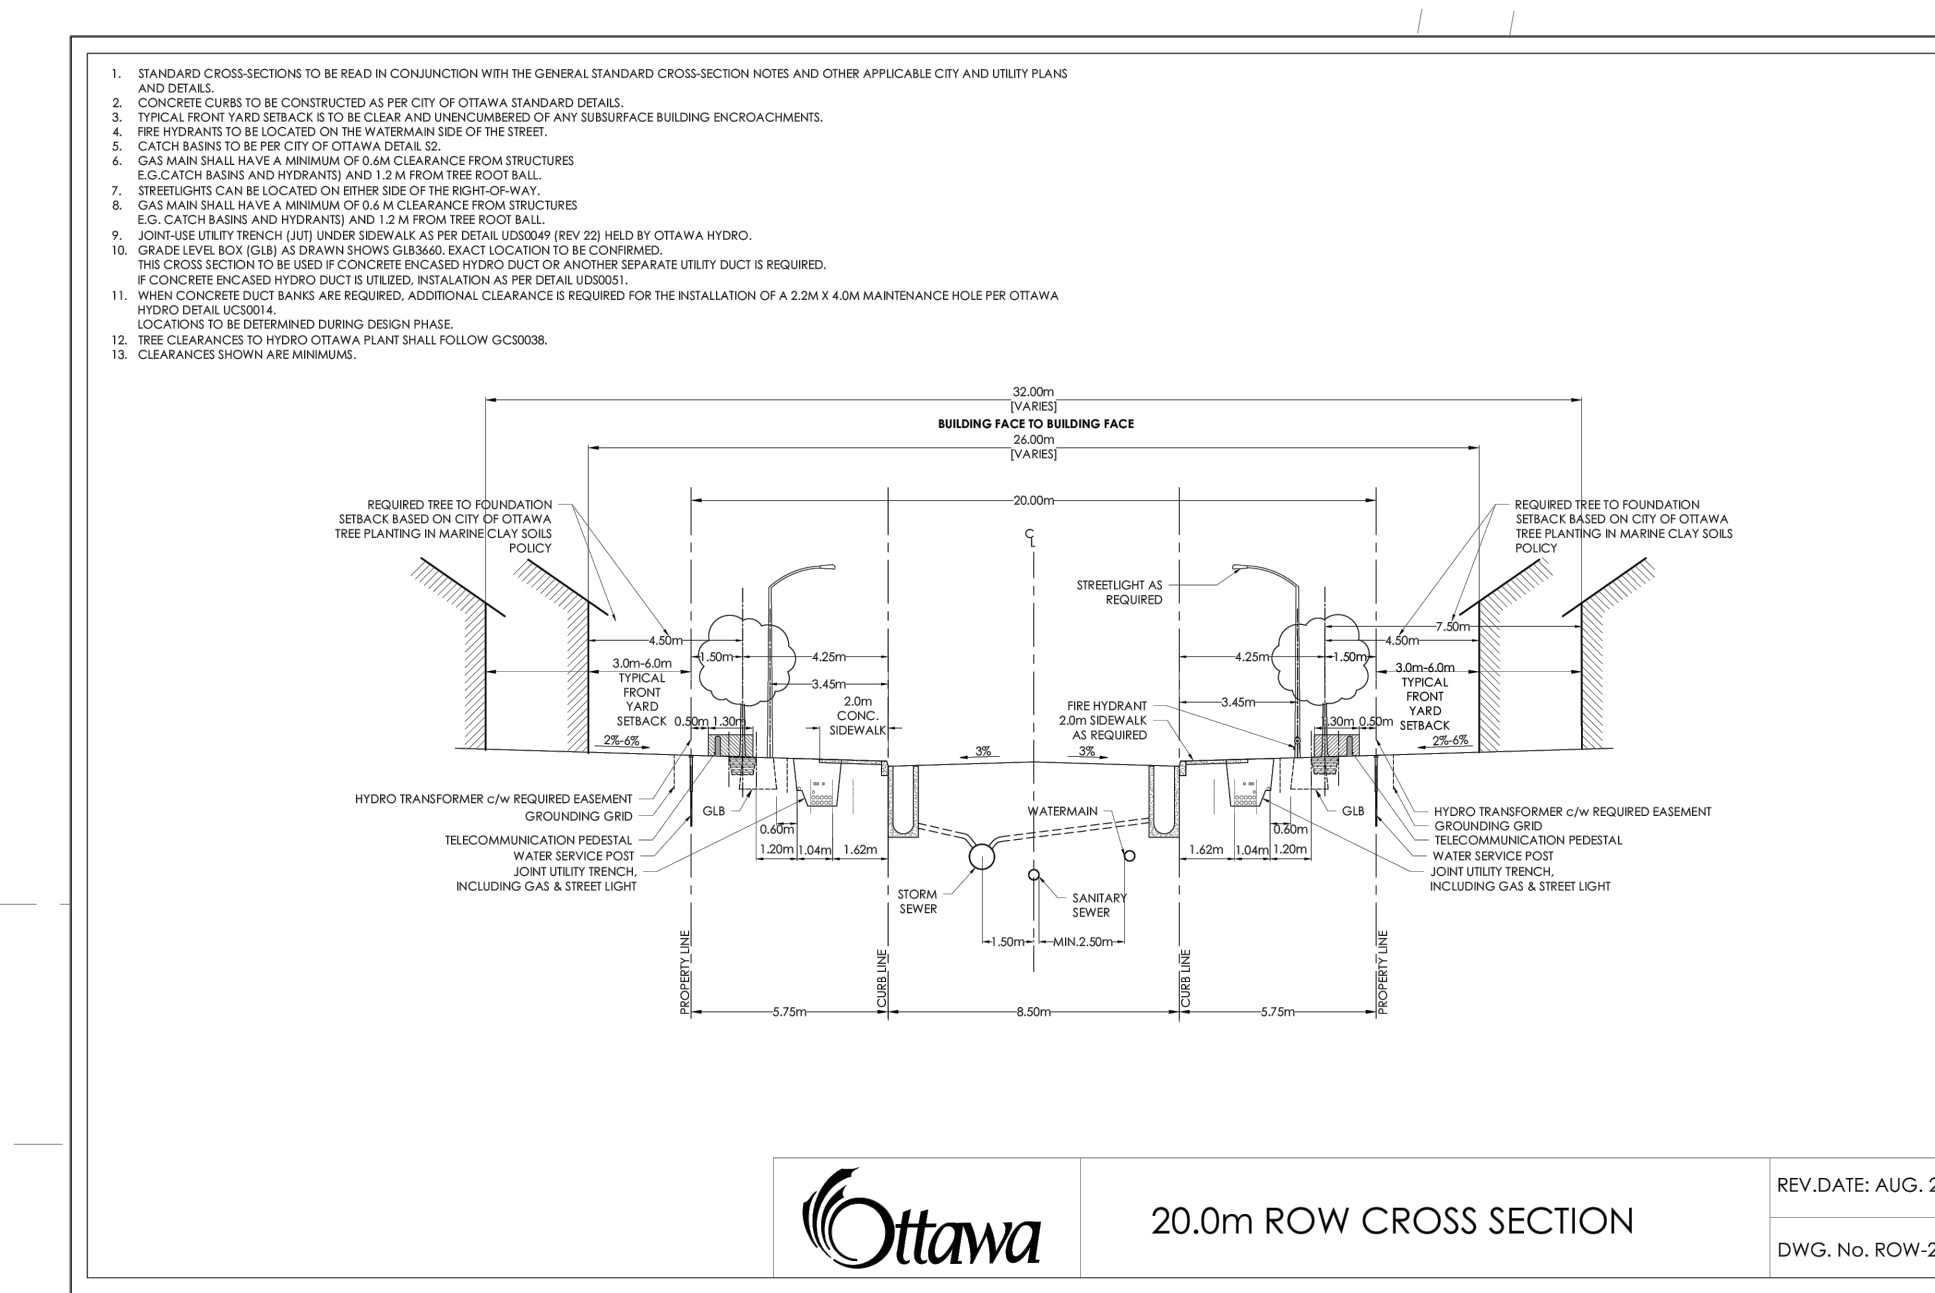

V:\016040\active\160401751\design\drawing\160401751 DRAFT LEVEL.dwg 24/04/2024 09:10:33 AM By: shaps_wae ORIGINAL SHEET - ARCH D