

PLANT LIST	BOTANICAL NAME	COMMON NAME
<b>LARGE DECIDUOUS PARK TREES</b>		
	ACER SACCHARUM	SUGAR MAPLE
	TILIA AMERICANA	BASSWOOD
	QUERCUS RUBRA	RED OAK
	QUERCUS MACROCARPA	BUR OAK
	ULMUS AMERICANA 'PRINCETON'	PRINCETON ELM
<b>SMALL/MEDIUM DECIDUOUS PARK TREES</b>		
	CELTIS OCCIDENTALIS	HACKBERRY
	SORBUS X HYBRIDA	MOUNTAIN-ASH
	SYRINGA RETICULATA	JAPANESE LILAC
<b>CONIFEROUS PARK TREES</b>		
	LARIX LARICINA	TAMARACK
	PINUS STROBUS	WHITE PINE

**ESTIMATED DECIDUOUS CANOPY COVERAGE AT MATURITY**

SIZE OF TREE	AVERAGE MATURE SPREAD	CANOPY COVERAGE PER TREE	QUANTITY OF TREES	TOTAL AREA
LARGE	15 m	176 m <sup>2</sup>	138	24,288 m <sup>2</sup>
TOTAL CANOPY COVERAGE (ACCOUNTS FOR OVERLAP BETWEEN TREES):				13,273 m <sup>2</sup>
TOTAL PARK AREA:				30,900 m <sup>2</sup>
EST. CANOPY COVERAGE:				43 %

**PARK BLOCK 122** - The Community Park is centrally located along the south side of Conservancy Drive, bordered on the West by Ephemeral Crescent and East by Pollination Place. The south end of the park borders onto the Jock River Corridor, providing direct access to the restored wetland area and additional multi-use trails and lookouts. The southern border features armoustone terracing and an amphitheatre to further enhance the connection to this valuable natural feature. The park's location along the Jock River and in 'Conservancy East' inspire nature themed play equipment and the leaf shapes used throughout the concept.

The main recreational amenities include; play structures, swings, a splash pad with various interactive water play features, a sand play area with sand play feature and accessible transfer bench, a park shelter, games table, picnic tables, benches, full size soccer field, tennis courts, lit and boarded multi-purpose court/ rink, puddle rink, asphalt parking lot (21 stalls), open lawn areas, tree planting, and berms.


These park amenities were selected to engage families with children to provide a fun space for both active and passive play.



CONCEPT INSPIRATION IMAGERY



Contractor shall check all dimensions on the work and report any discrepancy to the Landscape Architect before proceeding. All drawings and specifications are the property of the Landscape Architect and must be returned at the completion of the work. This drawing is not to be used for construction until signed by the Landscape Architect.

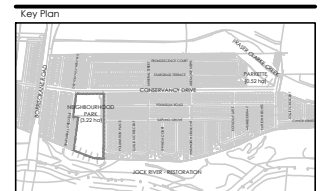

**LEGEND**

PROPERTY LINE

**FENCING**

- 1.5m HT. CHAIN LINK FENCE
- 1.2m HT. POST AND RAIL FENCE

**PLANTING**

- DECIDUOUS STREET TREE
- LARGE DECIDUOUS TREE
- CONIFEROUS TREE

**SURFACING**

- SEEDING
- SODDING
- C.I.P. CONCRETE
- HEAVY DUTY ASPHALT PAVING
- LIGHT DUTY ASPHALT PAVING
- ENGINEERED WOOD FIBER
- SAND PLAY
- ASPHALT ROLLED EDGE

**AMENITIES**

- ACCESSIBLE BENCH
- WASTE RECEPTACLE
- TRANSFER BENCH
- GAMES TABLE
- SHADE STRUCTURE
- PARK SIGN
- ACCESSIBLE PICNIC TABLE

No.	Description	Date
7		
6	Re-issued for Concept Submission	Mar 01/24
5	Issued for Concept Re-Submission	Oct 20/22
4	Issued for Client Review	Oct 14/22
3	Issued for Concept Submission	April 29/22
2	Issued for Client Review	April 28/22
1	Issued for Client Review	April 14/22

City Approval Stamp



**CAIVAN COMMUNITIES**

**NAK design strategies**

1285 WELLINGTON ST. W | OTTAWA ON | K1Y 3A8  
T 613.237.2345 | fax: (613) 237-6423 | Ottawa@nak-design.com

Project THE CONSERVANCY (EAST)  
CAIVAN COMMUNITIES


Title COMMUNITY PARK (3.09 ha)

**COMMUNITY PARK - CONCEPT PLAN**

DISCLAIMER: WHILE EVERY EFFORT WILL BE MADE TO PROVIDE THE FEATURES SHOWN ON THIS PLAN, SOME REVISIONS MAY BE NECESSARY DURING DETAILED DESIGN, TENDERING AND CONSTRUCTION.

Date:	MARC 01/24
Scale:	1:1200
Drawn:	AM
Reviewed:	SE


# PLAYGROUND OPTION 1 - NATURE THEME

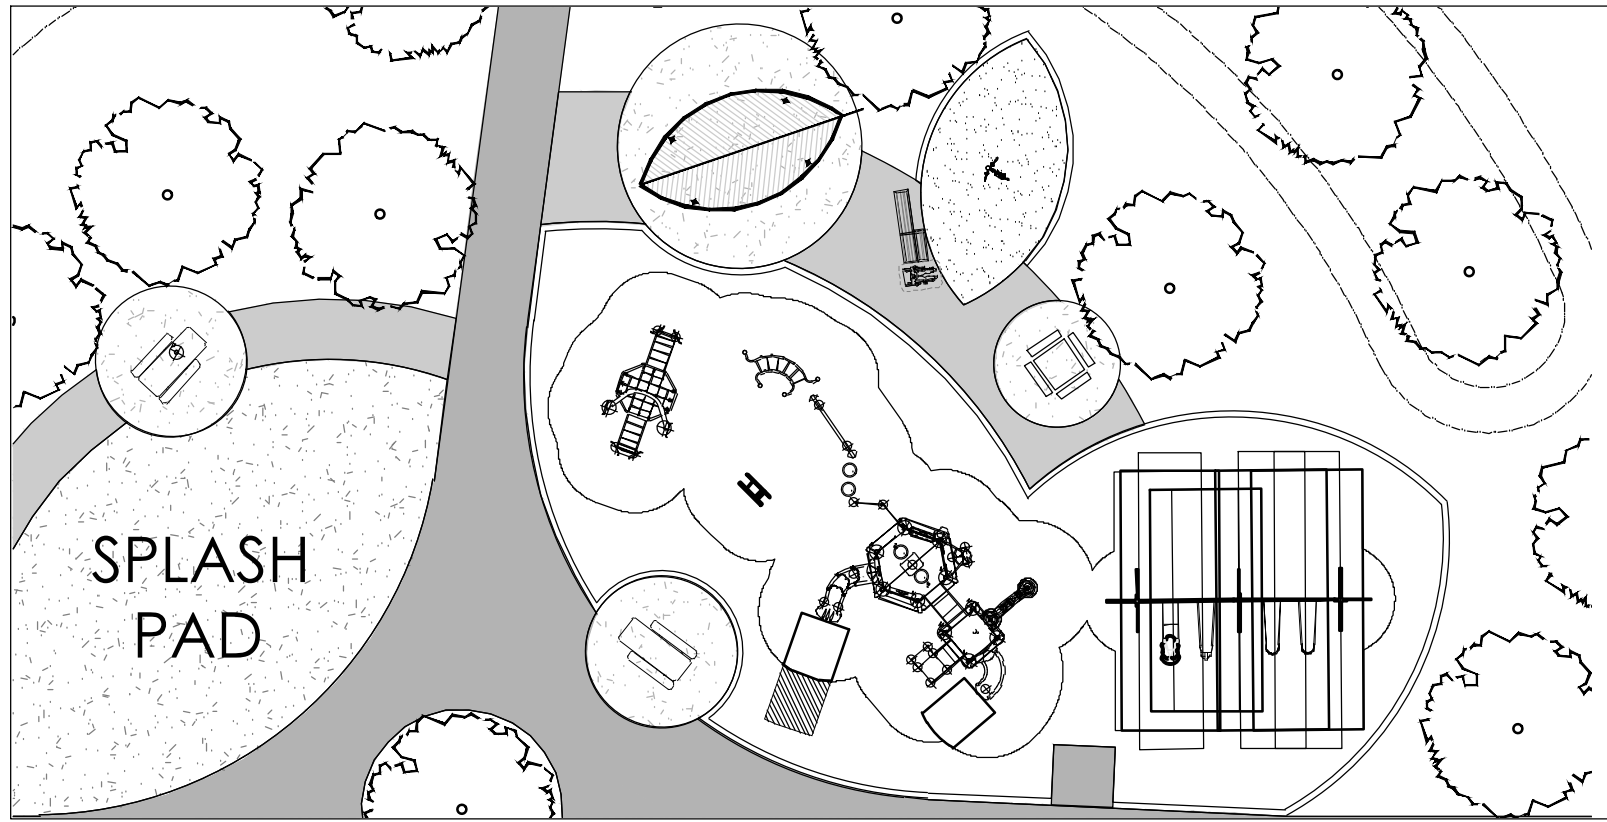

SCALE 1:250




# PLAYGROUND OPTION 2 - NATURE THEME

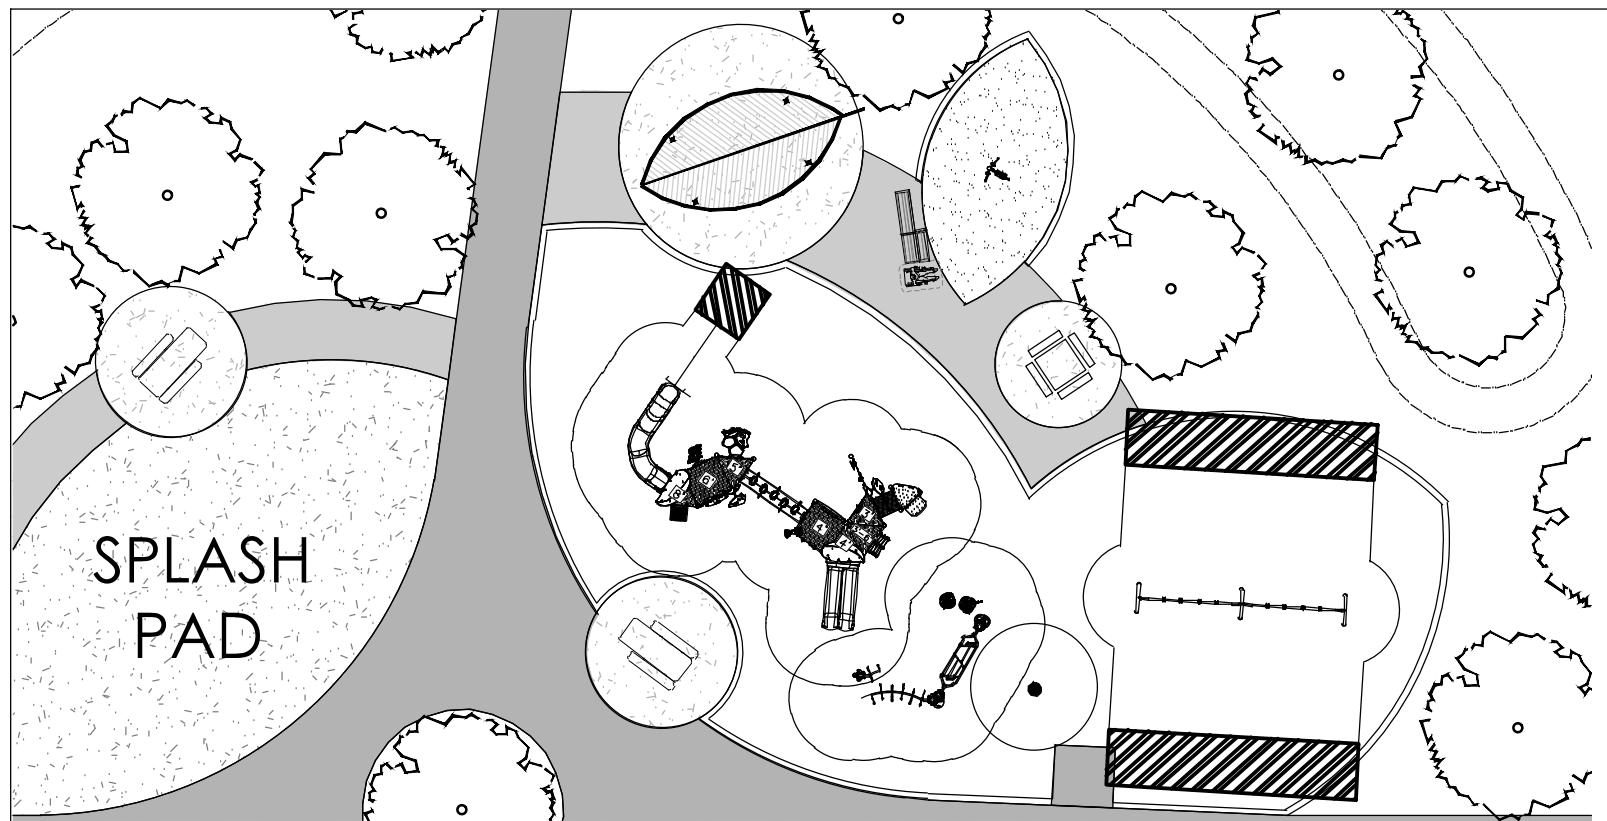


SCALE 1:250




# SPLASH PAD OPTION 1 - NATURE THEME

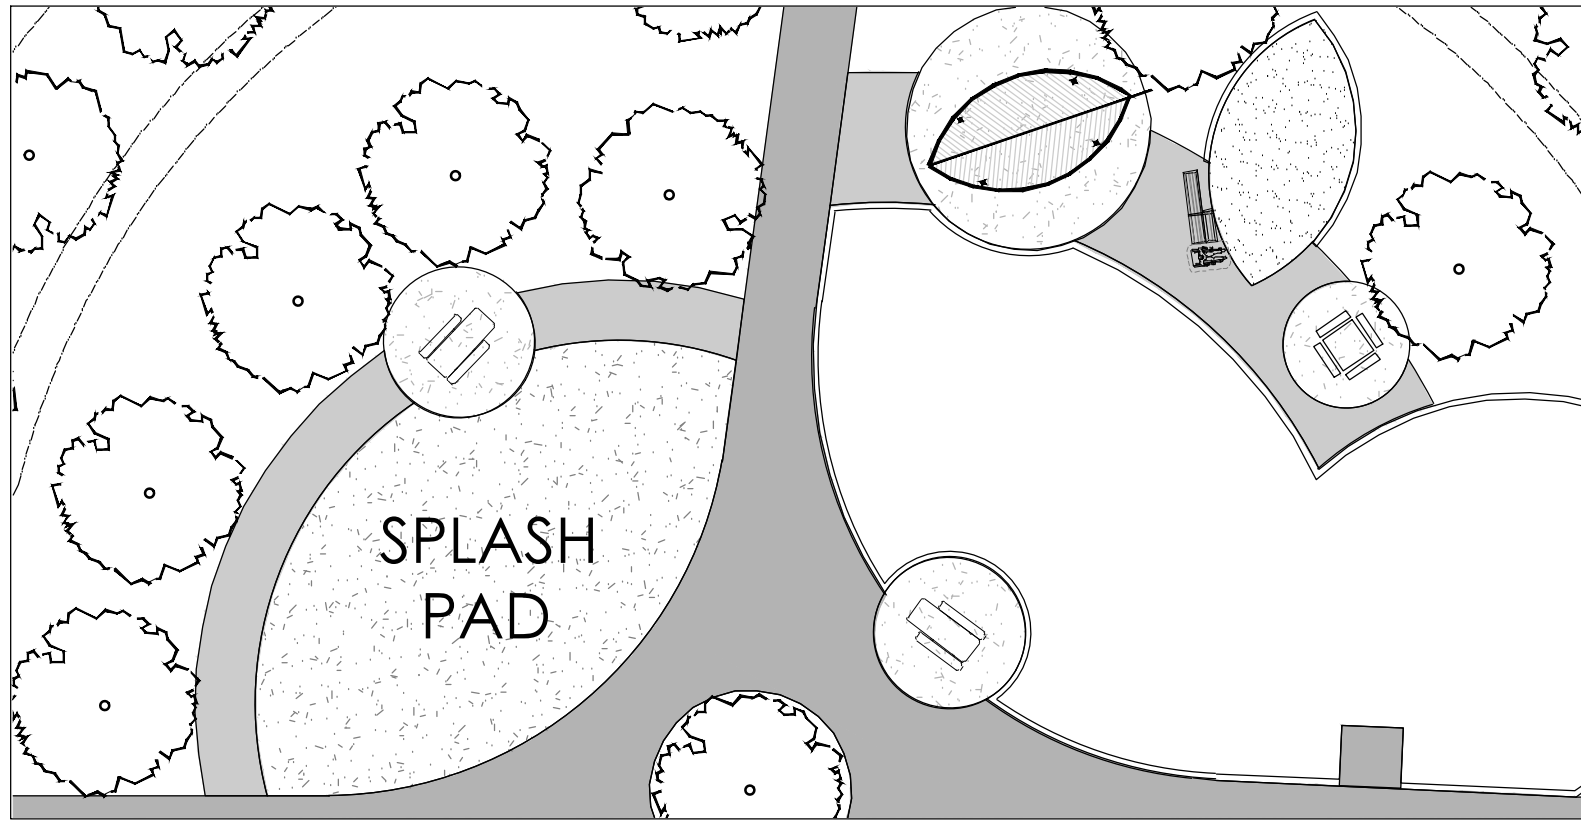

SCALE 1:250

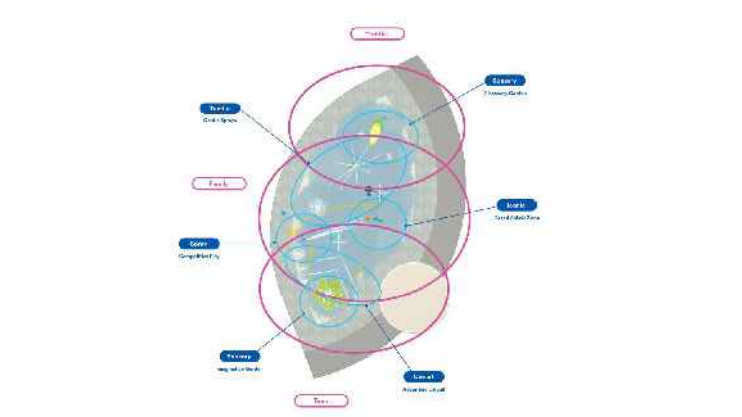

# SPLASH PAD OPTION 2 - NATURE THEME

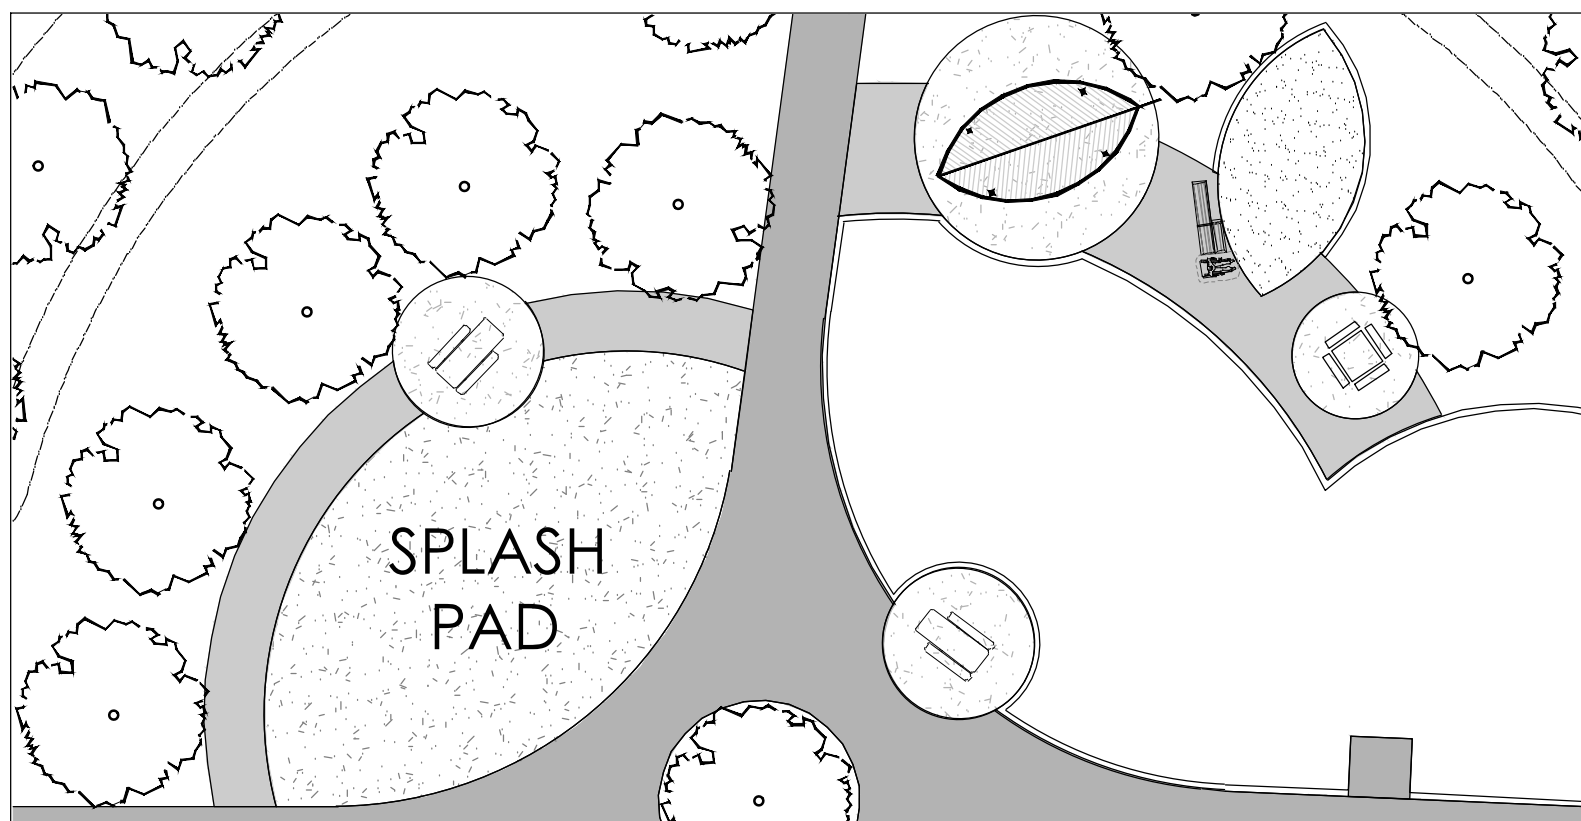

SCALE 1:250



## PARK AMENITIES



NATURE INSPIRED SHADE STRUCTURE



SAND PLAY AREA



ACCESSIBLE TRANSFER BENCH

## PARK AMENITIES - SPORTSFIELDS



DOUBLE TENNIS/PICKLEBALL COURT



MULTI-PURPOSE RINK & BASKETBALL COURT



PARKING LOT



OPEN SPACE



GAMES TABLE



PUDDLE RINK



FULL SOCCER FIELD

## PARK PLANTING



PLANTED BERMS



PLANTING ON SLOPE (NATIVE SHRUBS)



CONIFEROUS TREES



DECIDUOUS TREES