


W:\active\160401774\design\drawing\Functional\_Design\160401774-DB.dwg  
 2024/05/28 4:11 PM By: Palangi, Jupiter

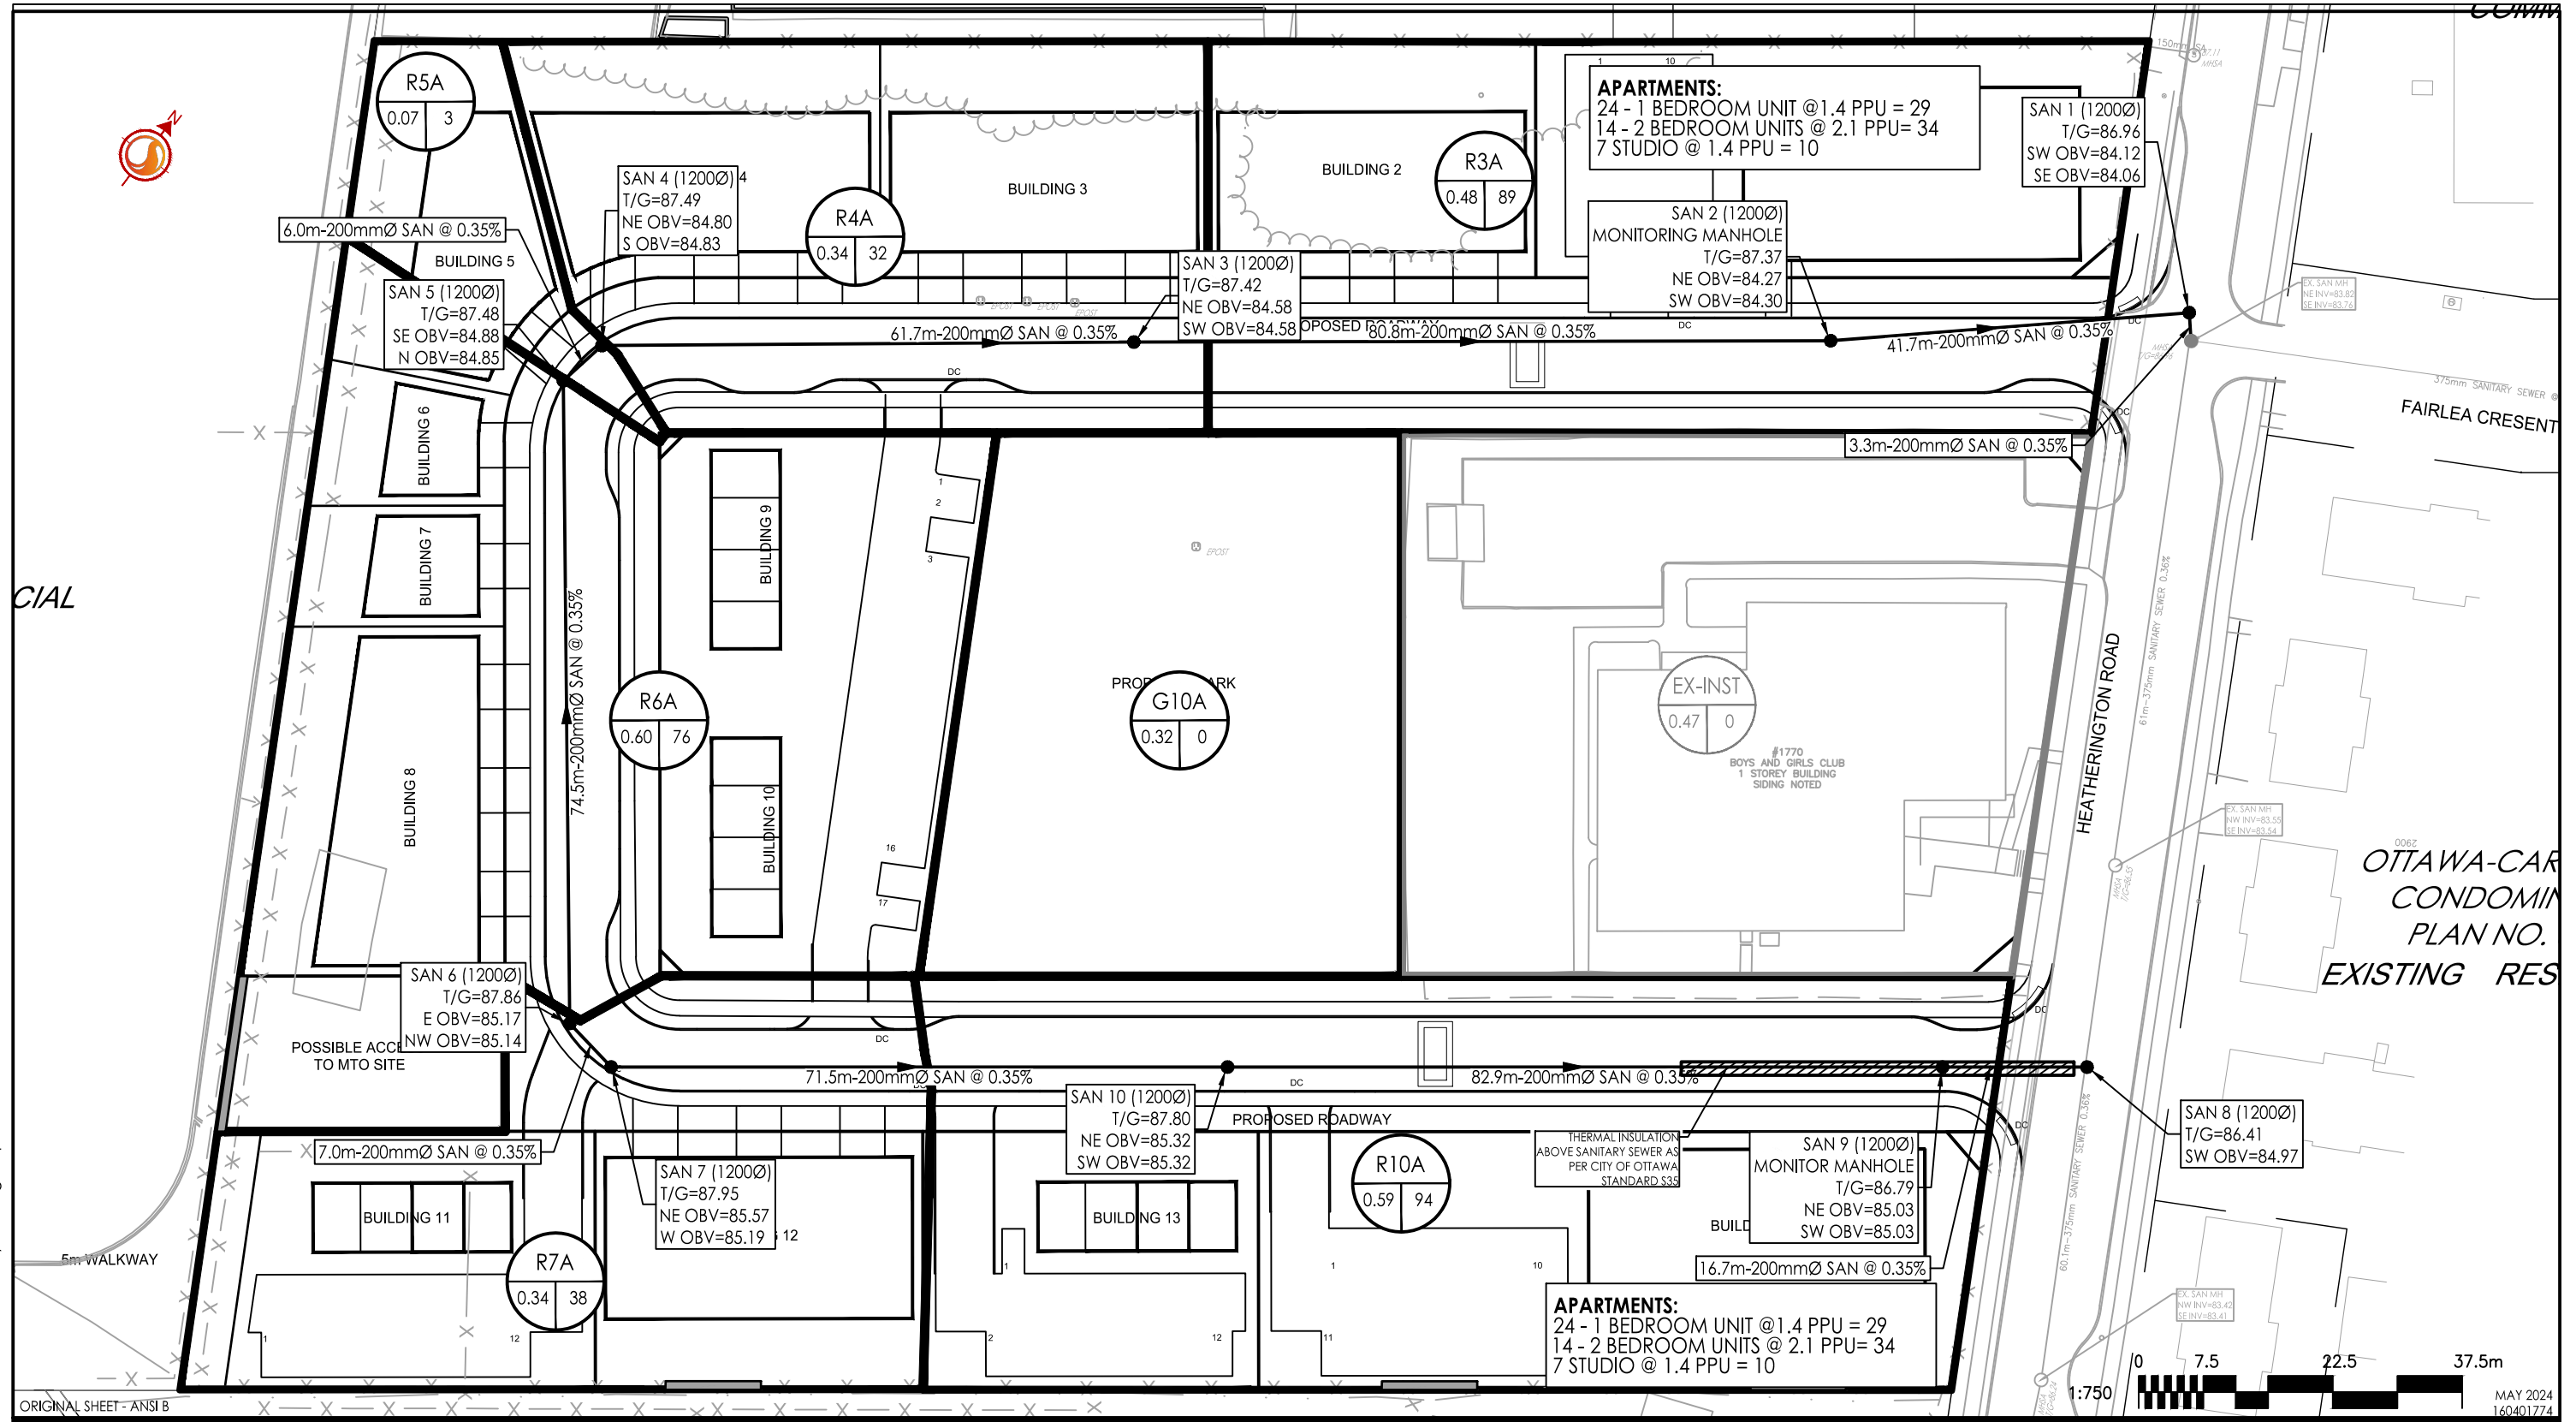


ORIGINAL SHEET - ANSI B


1:750  
 0 7.5 22.5 37.5m  
 MAY 2024  
 160401774

**Stantec**  
 Stantec Consulting Ltd.  
 400 - 1331 Clyde Avenue  
 Ottawa ON  
 Tel. 613.722.4420  
 www.stantec.com

Legend

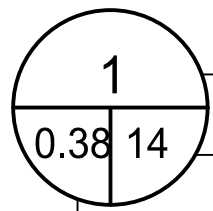

1 — SANITARY DRAINAGE AREA ID#  
 0.38 | 14 — POPULATION  
 — SANITARY DRAINAGE AREA ha.

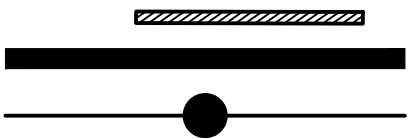

— THERMAL INSULATION AS PER S35  
 — SANITARY DRAINAGE AREA  
 ● PROPOSED SANITARY SEWER

**HOMES:**  
 TOWN HOMES = 2.7 PPU  
 SEMI-DETACHED = 3.4 PPU  
**APARTMENTS:**  
 1 BEDROOM UNIT = 1.4 PPU  
 2 BEDROOM UNITS = 2.1 PPU  
 STUDIO = 1.4 PPU

Client/Project  
 CITY OF OTTAWA  
 1774 HEATHERINGTON SUBDIVISION  
 Figure No.  
 2.0  
 Title  
 FUNCTIONAL SANITARY DRAINAGE PLAN