



M:\2021\121153\CAD\Design\Figures\SWM\121153-Outlet_Figure.dwg, Aug 13, 2024 - 3:45pm, brundle

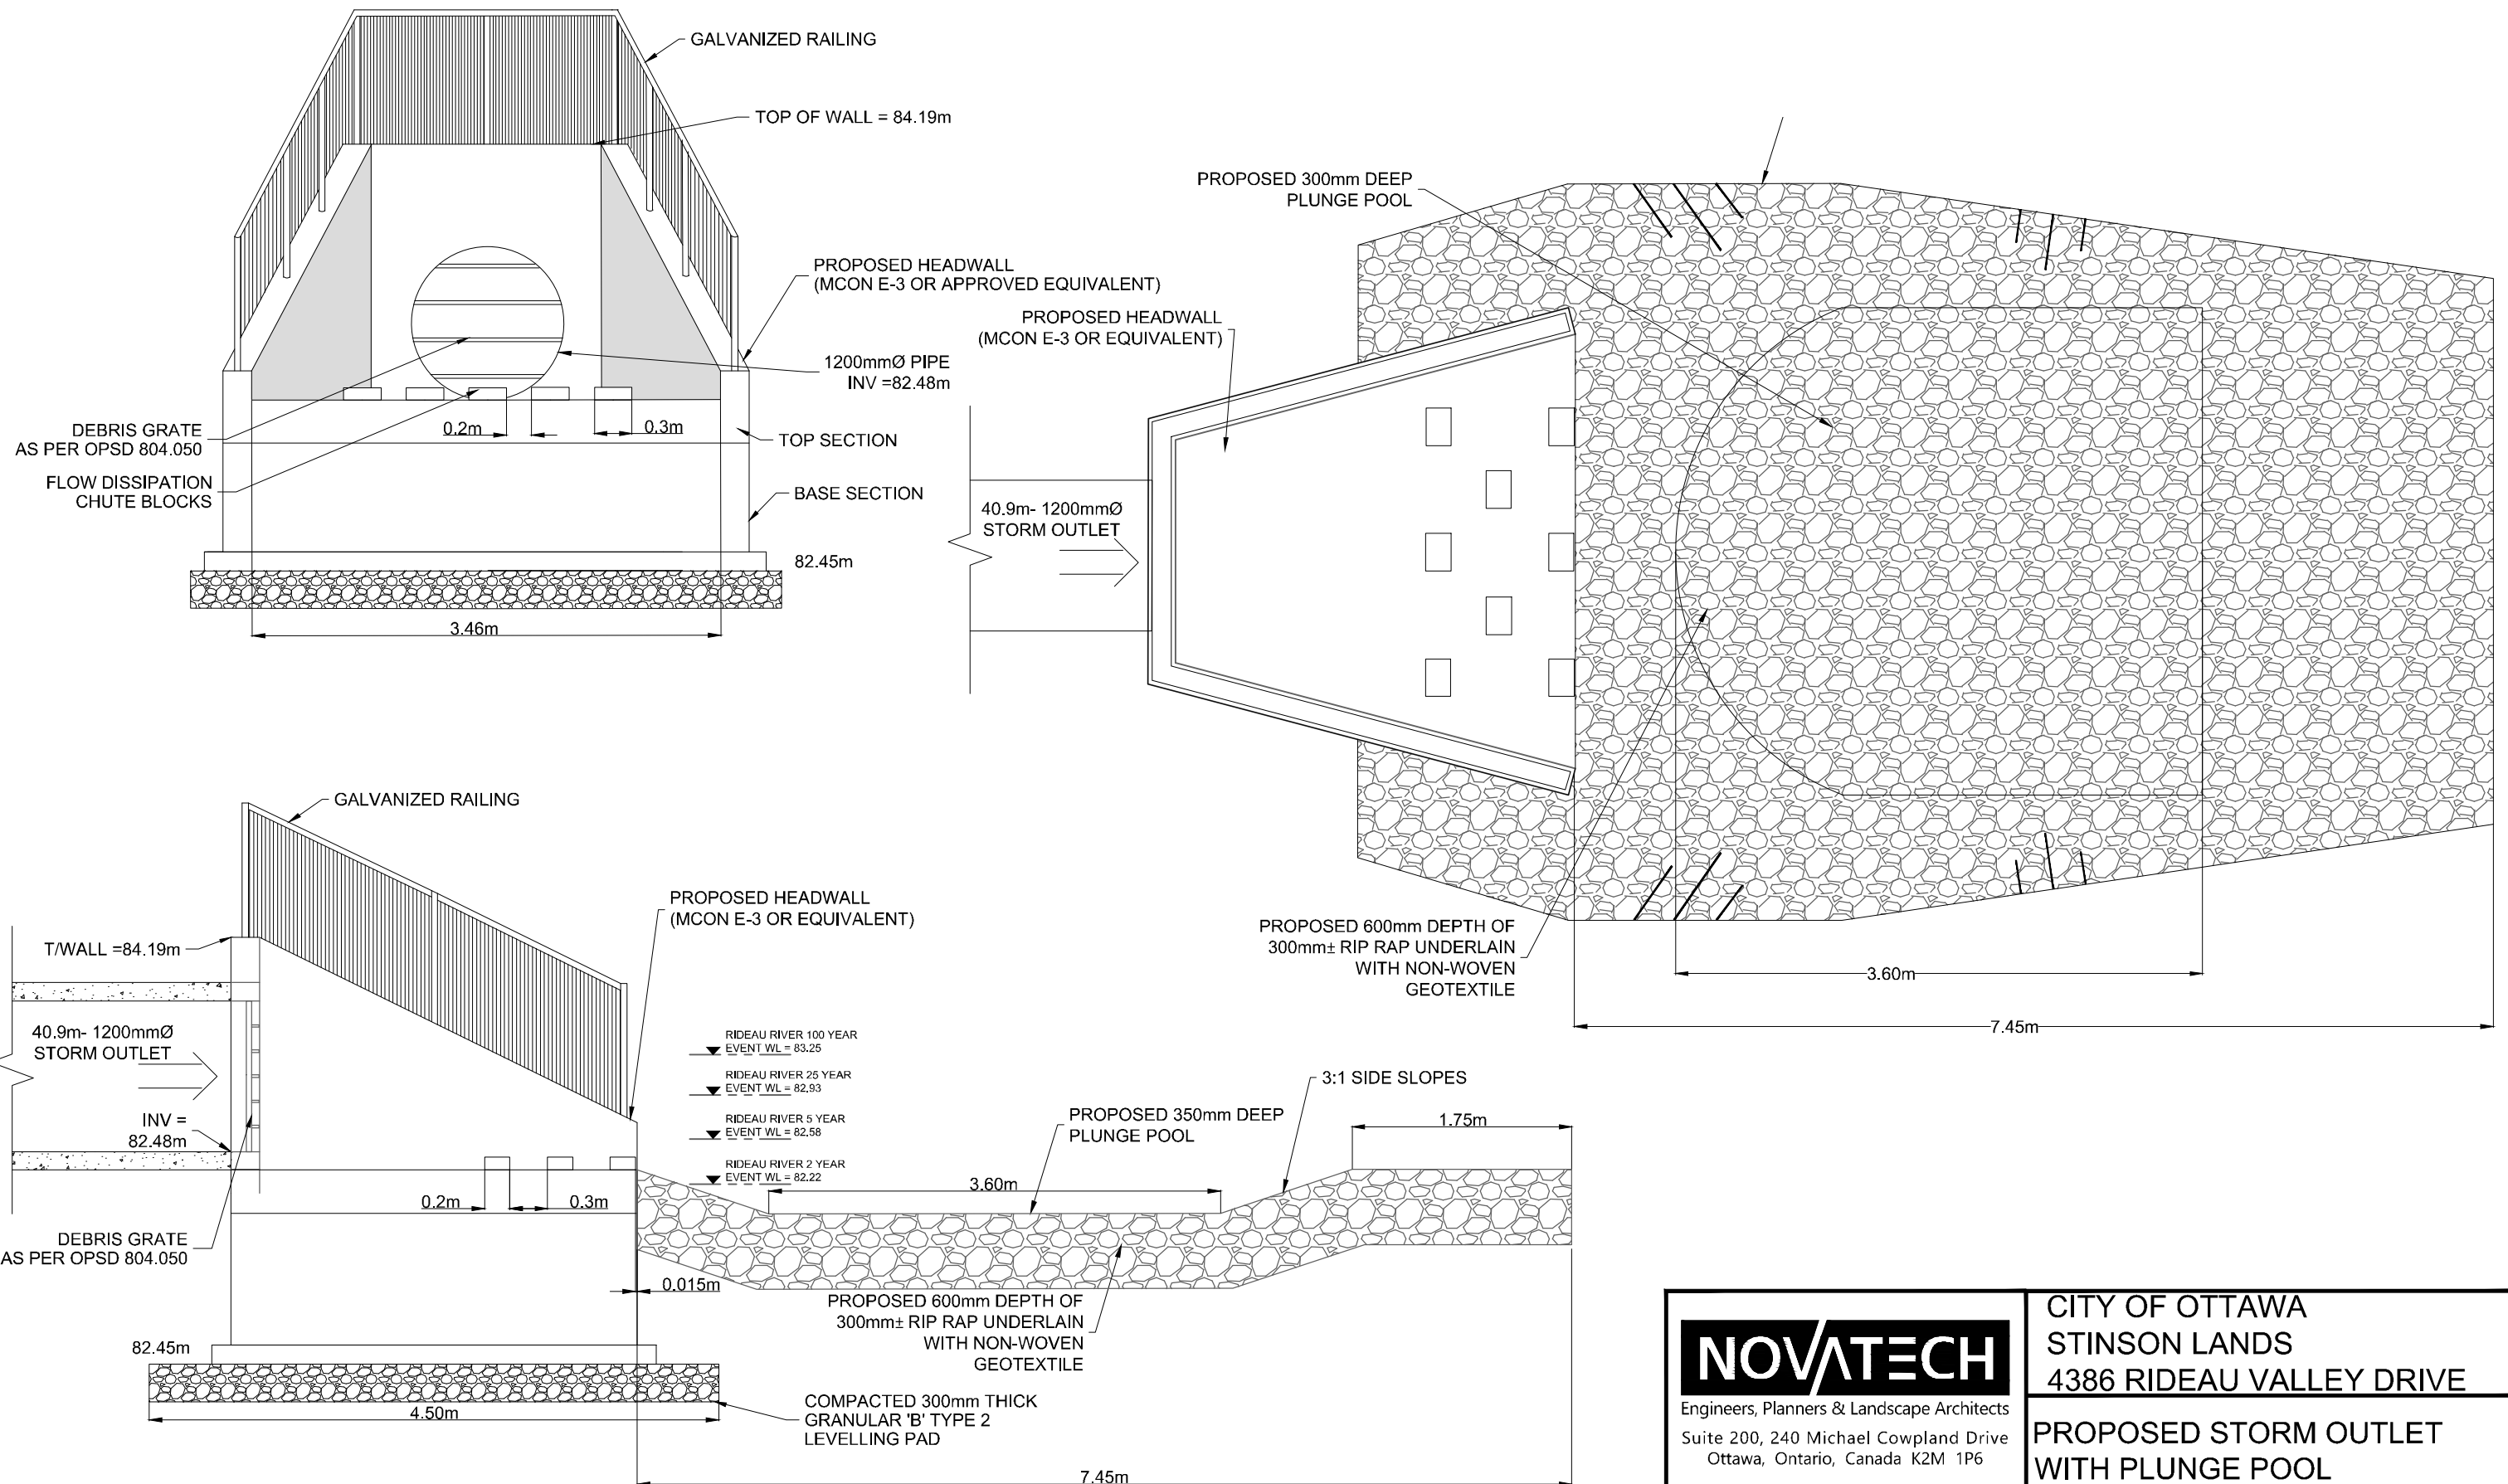

 <p>Engineers, Planners & Landscape Architects Suite 200, 240 Michael Cowpland Drive Ottawa, Ontario, Canada K2M 1P6</p> <p>Telephone (613) 254-9643 Facsimile (613) 254-5867 Website www.novatech-eng.com</p>	<p>CITY OF OTTAWA STINSON LANDS 4386 RIDEAU VALLEY DRIVE</p>		
	<p>PROPOSED STORM OUTLET WITH PLUNGE POOL</p>		
<p>SCALE 1:50</p>			
DATE	JOB	FIGURE	
AUG 2024	121153	4.2	