

M:\2019\119089\CD\Design\119089-SWM.dwg, SWM, Nov. 13, 2024 - 9:57 am, fcarpus

NOTE:
THE POSITION OF ALL POLE LINES, CONDUITS,
WATERMANS, SEWERS AND OTHER
UNDERGROUND AND OVERGROUND UTILITIES AND
STRUCTURES IS NOT NECESSARILY SHOWN ON
THE CONTRACT DRAWINGS, AND WHERE SHOWN,
THE ACCURACY OF THE POSITION OF SUCH
UTILITIES AND STRUCTURES IS NOT GUARANTEED.
BEFORE STARTING WORK, DETERMINE THE EXACT
LOCATION OF ALL SUCH UTILITIES AND
STRUCTURES AND ASSUME ALL LIABILITY FOR
DAMAGE TO THEM.

No.	REVISION	DATE	BY
2.	REVISED PER CITY COMMENTS	NOV 13/24	RJK
1.	ISSUED FOR DISCUSSION	MAR 29/22	LAB


SCALE
1:250
1:250
0 2 4 6 8 10

DESIGN	RJK
CHECKED	LAB
DRAWN	RJK
CHECKED	LAB
APPROVED	SMG


FOR REVIEW ONLY

NOVATECH Engineers, Planners & Landscape Architects Suite 200, 240 Michael Cowpland Drive Ottawa, Ontario, Canada K2M 1P6 Telephone (613) 254-9643 Facsimile (613) 254-5867 Website www.novatech-eng.com


LOCATION CITY OF OTTAWA REID'S LANE SUBDIVISION	PROJECT No. 119089
DRAWING NAME STORMWATER MANAGEMENT POND FACILITY	REV REV # 2
	DRAWING No. 119089-SWMF

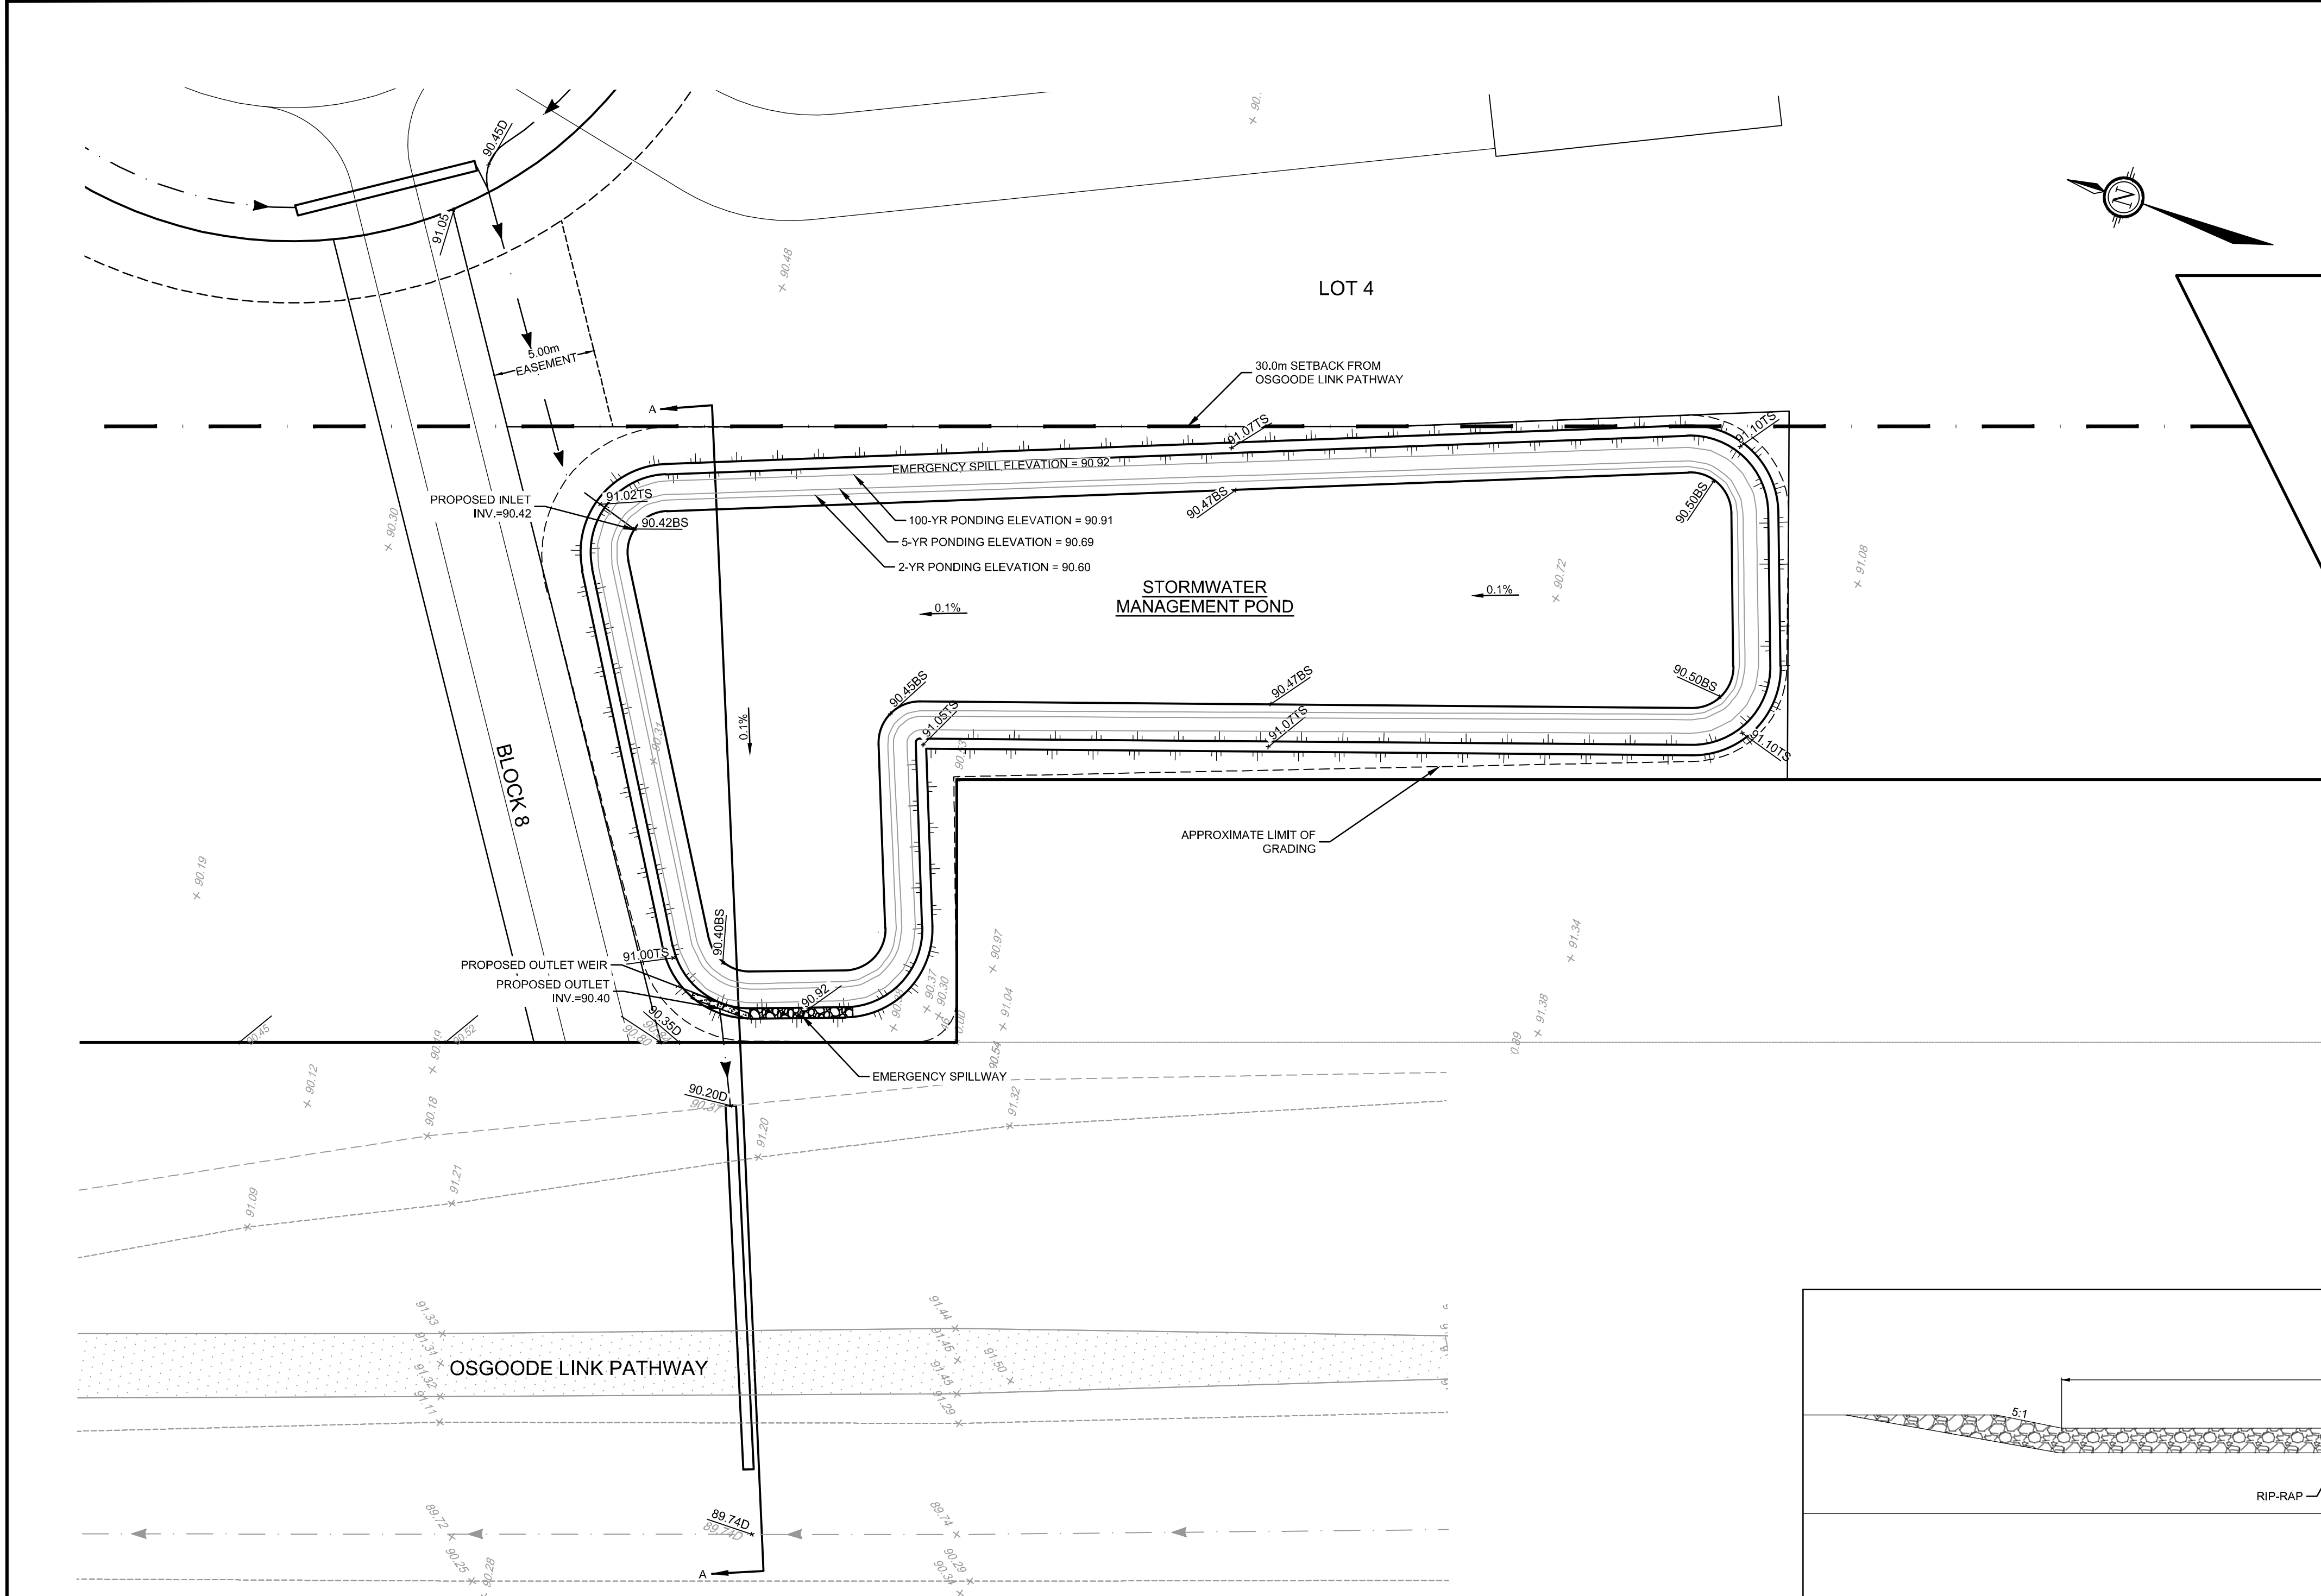


SWM POND PLAN
SCALE 1:200

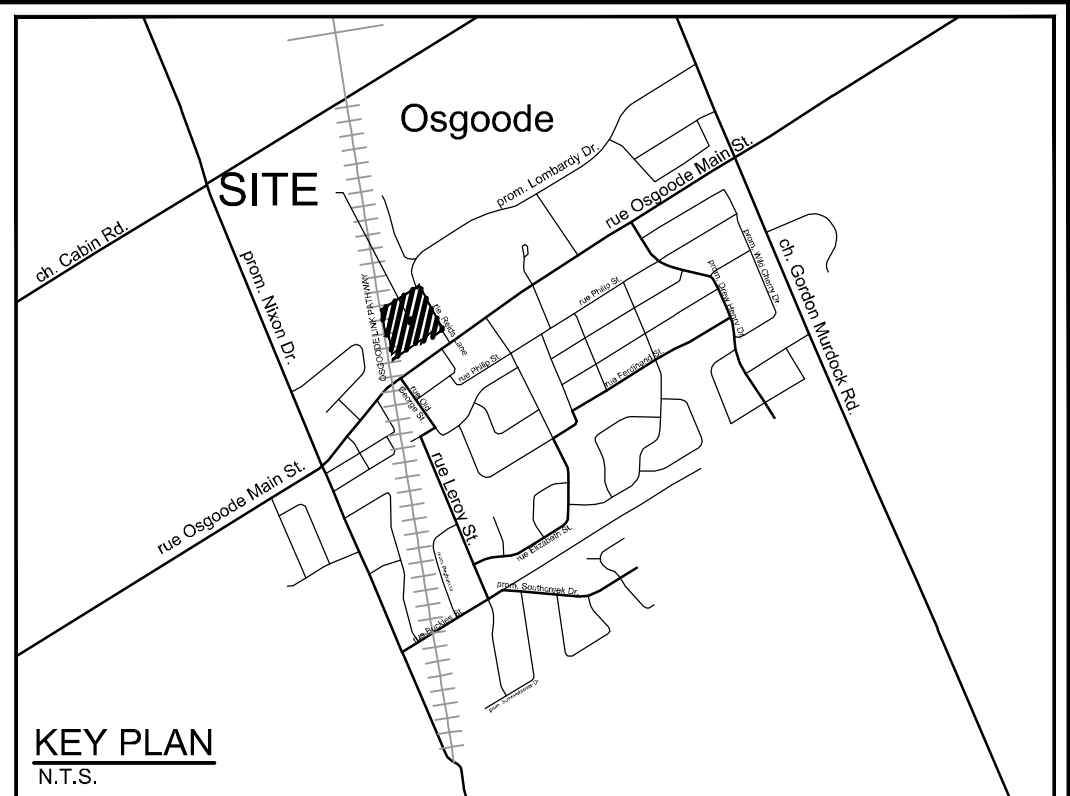


LEGEND	
	PROPERTY LINE
	30m SETBACK FROM THE OSGOODE LINK PATHWAY
	☐ DITCH AND DIRECTION OF FLOW
	PROPOSED ELEVATION
	EXISTING ELEVATION
	PROPOSED ELEVATION
	PROPOSED DITCH ELEVATION
	PROPOSED DITCH ELEVATION
	PROPOSED TERRACING (3:1 MAX)

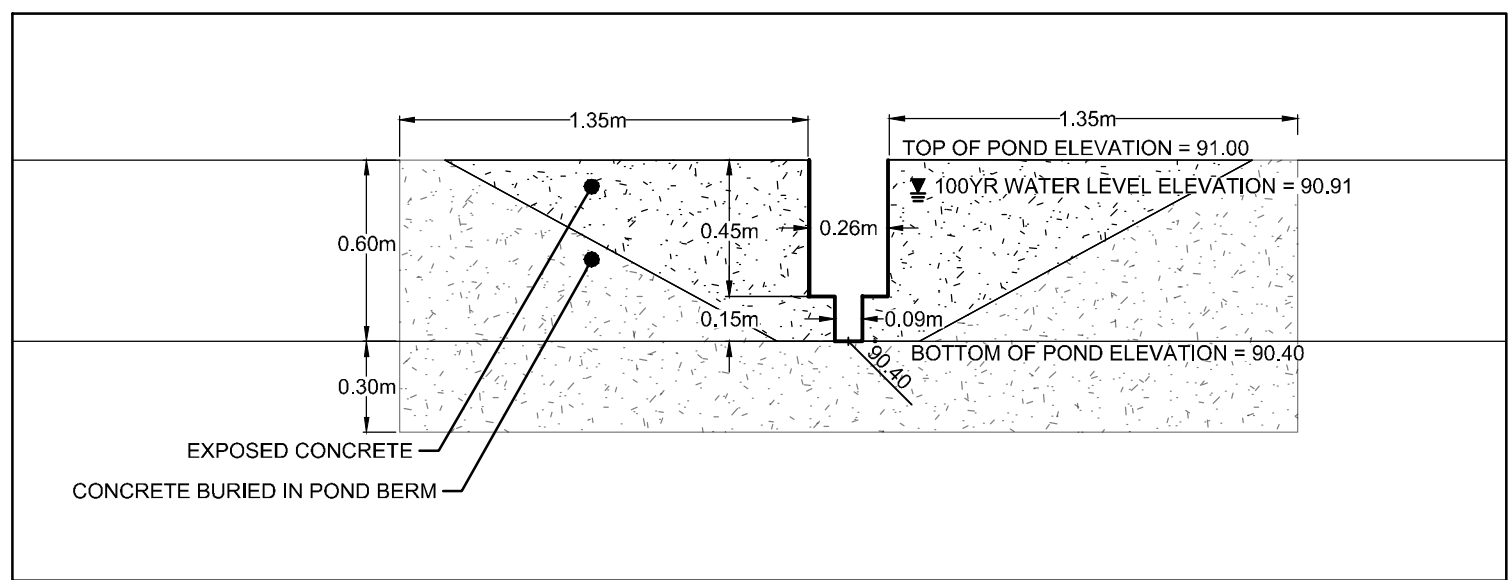

OUTLET WEIR STRUCTURE
SCALE 1:25

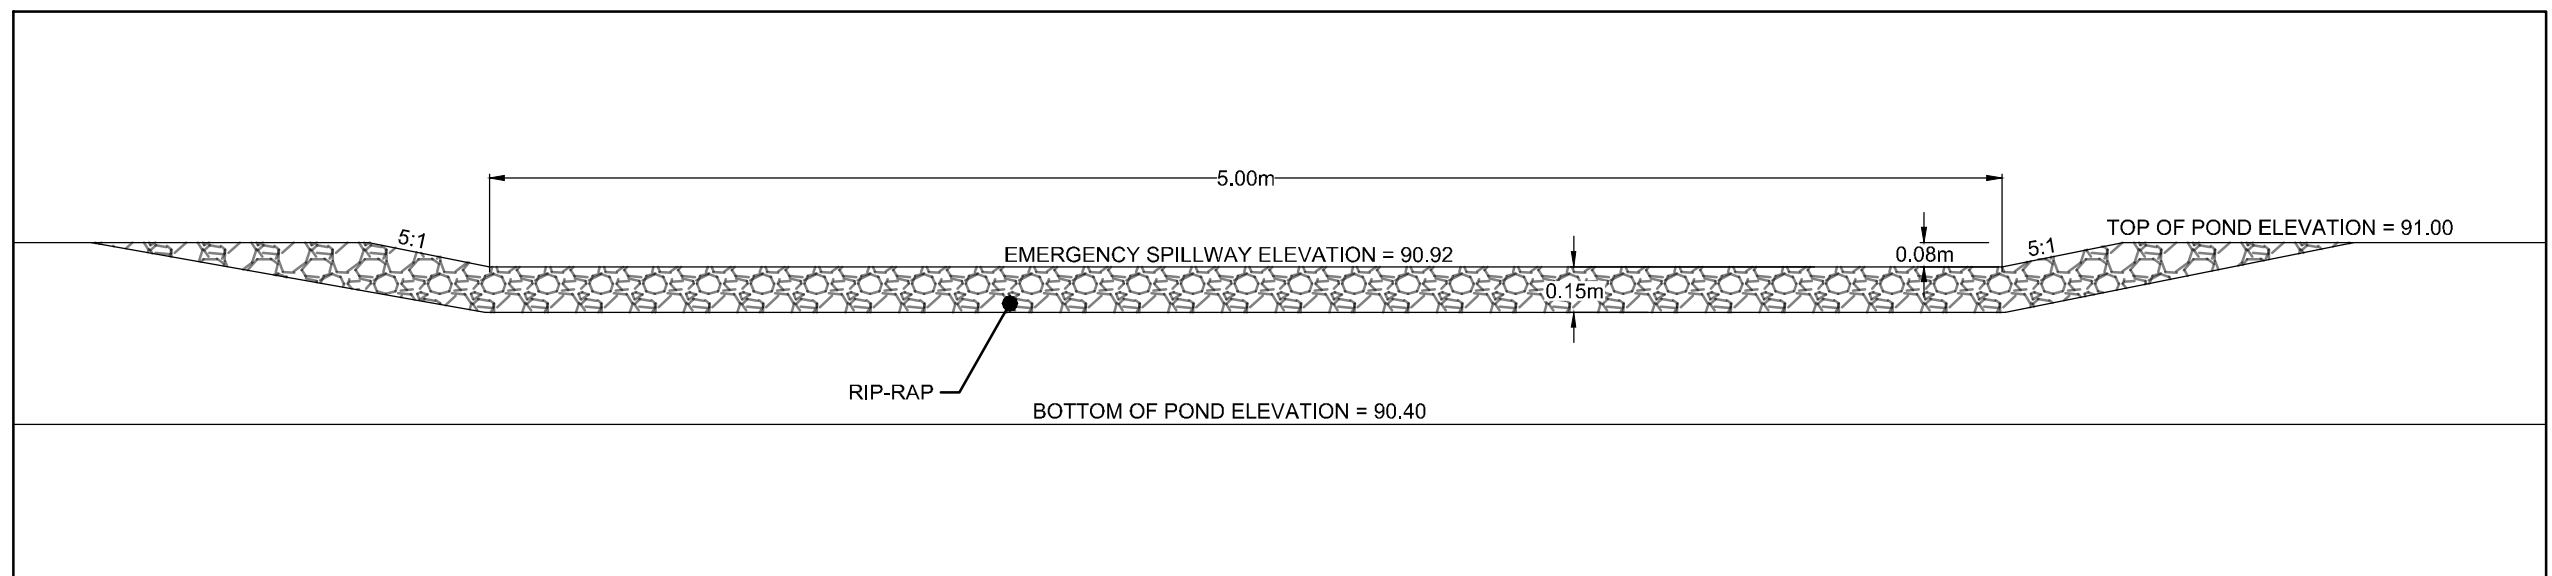

EMERGENCY SPILLWAY
SCALE 1:25

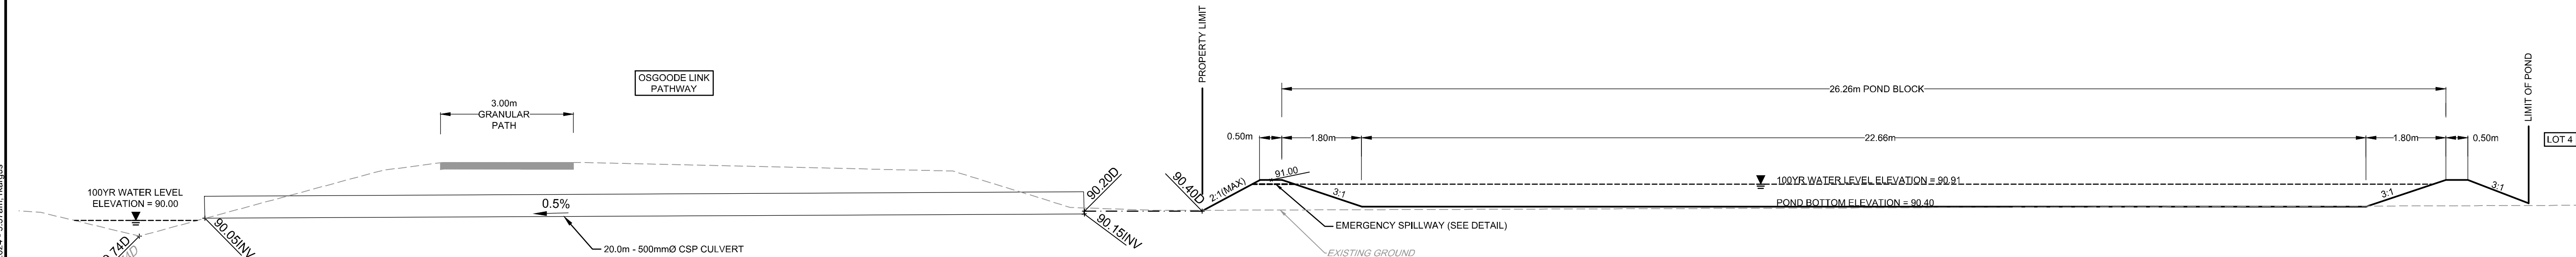

SWM POND CROSS SECTION SECTION A-A
SCALE 1:75