


**LEGEND**

- FFL FINISHED FLOOR ELEVATION
- TOF TOP OF FOUNDATION
- BFL BASEMENT FLOOR ELEVATION
- USF UNDERSIDE OF FOOTING
- PROPERTY LINE
- C.R.Z CRITICAL ROOT ZONE
- CB CATCH-BASIN
- MH STORM MANHOLE
- CB/MH CATCH-BASIN/MANHOLE
- MH SANITARY MANHOLE
- VC VALVE CHAMBER
- FH FIRE HYDRANT
- VB VALVE & VALVE BOX
- SAN SANITARY SEWER
- ST STORM SEWER
- WS/WM WATER SERVICE/WATERMAIN
- SPL SPRINGLINE OF PIPE
- INV INVERT OF PIPE
- T.O.S TOP OF SLOPE
- B.O.S BOTTOM OF SLOPE
- CENTERLINE OF SWALE
- 150mm BARRIER CURB
- D.C DEPRESSED CURB
- ROAD CUT REINSTATEMENT

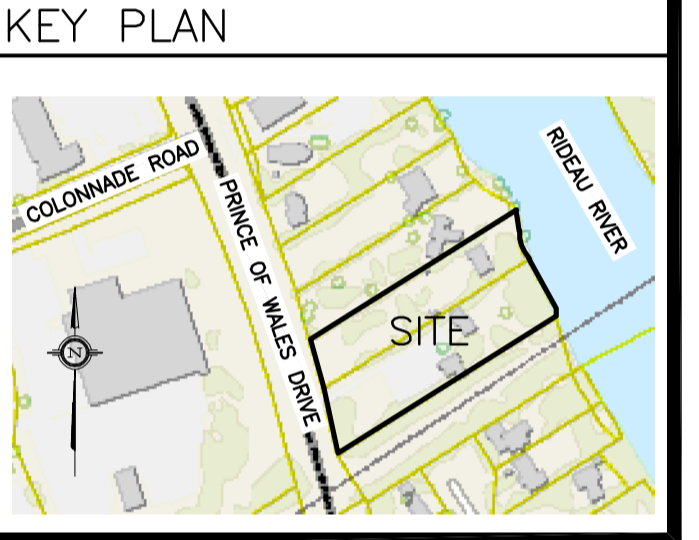

No.	DATE	REVISION
5	JAN 28-25	RE-ISSUED FOR APPROVAL
4	JUL 8-24	RE-ISSUED FOR APPROVAL
3	DEC 11-23	RE-ISSUED FOR APPROVAL
2	JUN 29-23	ISSUED FOR APPROVAL
1	MAR 31-23	ISSUED FOR COORDINATION

**D. B. GRAY ENGINEERING INC.**  
 Stormwater Management - Grading & Drainage - Storm & Sanitary Sewers - Watermain  
 700 Long Point Circle 613-425-8044  
 Ottawa, Ontario d.gray@dbgrayengineering.com

Project  
**PROPOSED 7 LOT DEVELOPMENT**  
**2009-2013 PRINCE OF WALES DR**  
 OTTAWA, ONTARIO

Drawing Title  
**EXISTING CONDITIONS & DECOMMISSIONING PLAN**

NOT VALID UNLESS SIGNED & DATED

Drawn D.B.G.  
 H. Scale 1:300  
 V. Scale  
 Date MAR 31-23  
 Job No. 22055

Drawing No.  
**C-3**  
 of 10

REFER TO NOTES, DETAILS & SCHEDULES ON DRAWINGS C-9 & C-10

D02-02-23-0061 & D07-16-23-0009