


S.W.M. POND SECTION 2-2
SCALE HOR. 1:1250
VER. 1:250

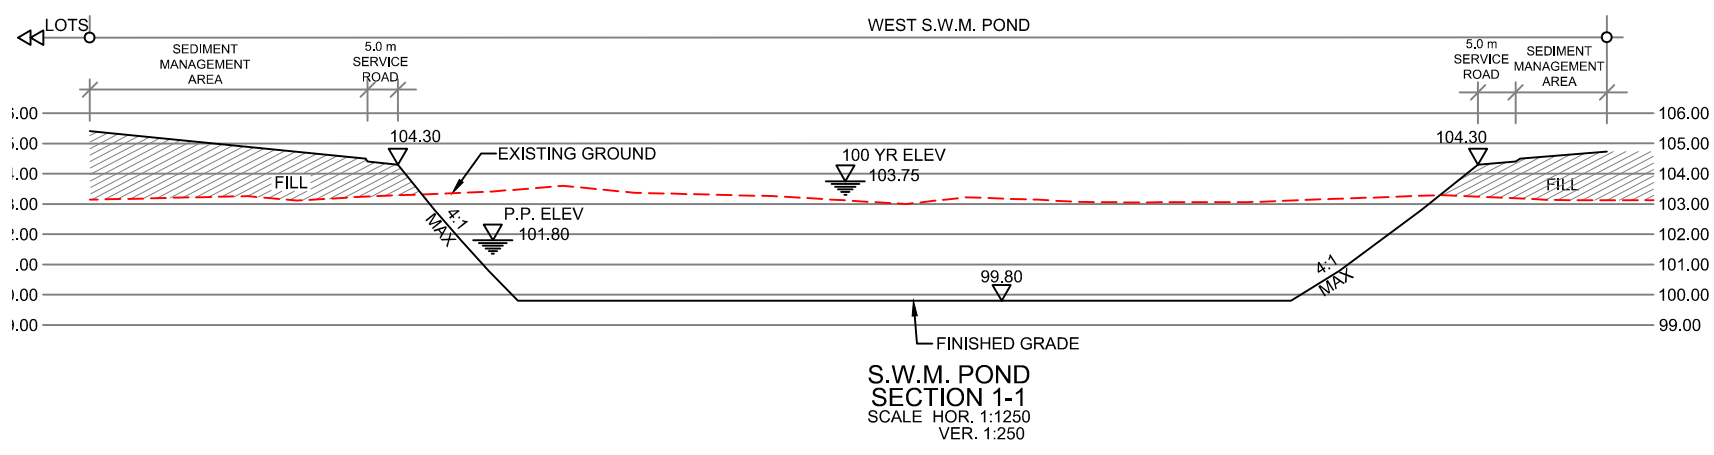

S.W.M. POND SECTION 1-1
SCALE HOR. 1:1250
VER. 1:250

- LEGEND**
- SITE BOUNDARY
 - ACCESS ROAD
 - PERMANENT POOL
 - POND INLET
 - POND OUTLET
 - STORM OVERLAND FLOW ARROW
 - EMERGENCY OVERLAND FLOW ARROW
 - 187.60 PROPOSED CENTERLINE ELEVATION
 - 193.50 PROPOSED ELEVATION
 - 193.50 EXISTING ELEVATION
 - 244.50 EXISTING CONTOUR ELEVATION



120 Iber Road, Unit 103
Stittsville, ON K2S 1E9
TEL: (613) 836-0856
FAX: (613) 836-7183
www.DSEL.ca

STITTSVILLE SOUTH URBAN EXPANSION AREA
WEST SWM POND
CITY OF OTTAWA

PROJECT No.:	21-1247
SCALE:	1:2000
DATE:	MAR 2025
FIGURE:	4