



STREET 09

9

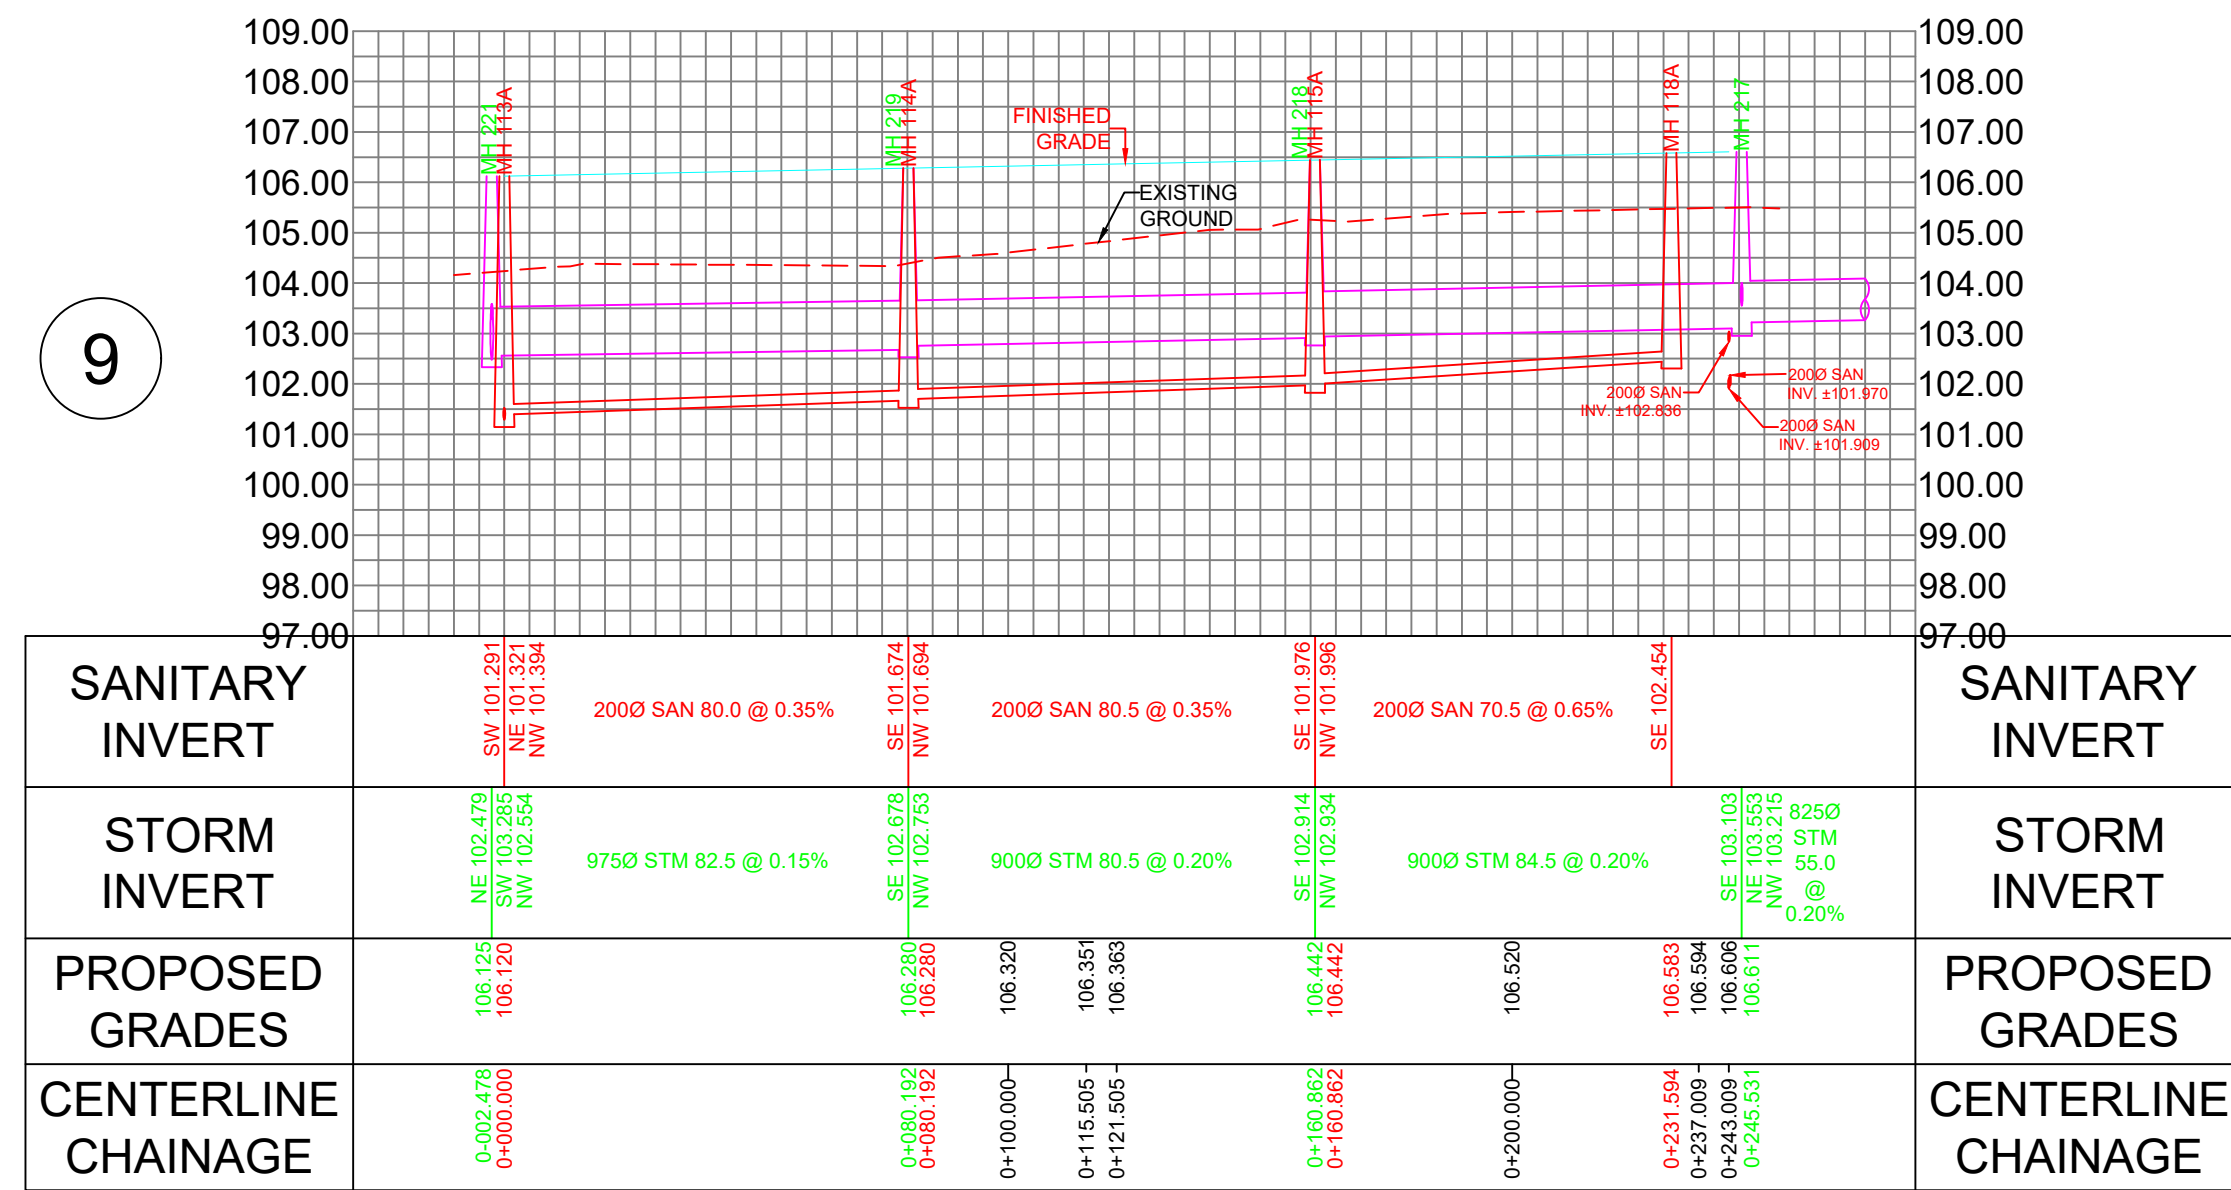


STREET 19

19

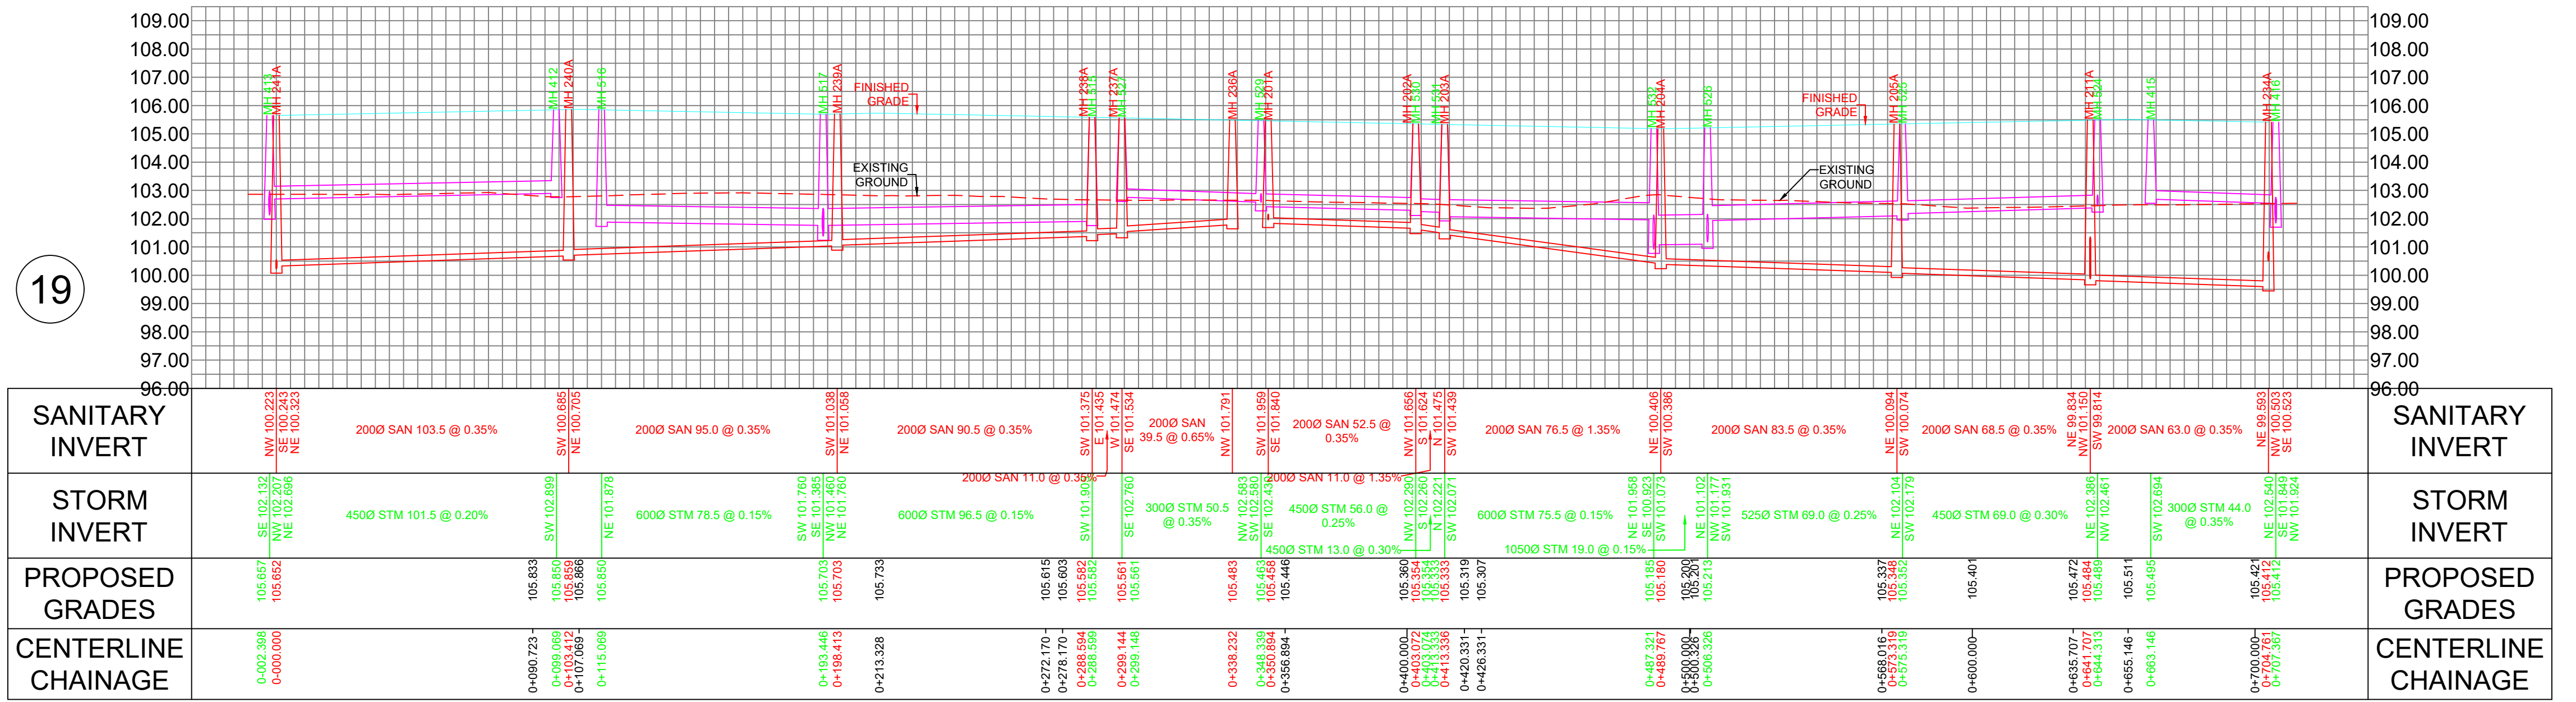


STREET 10

10

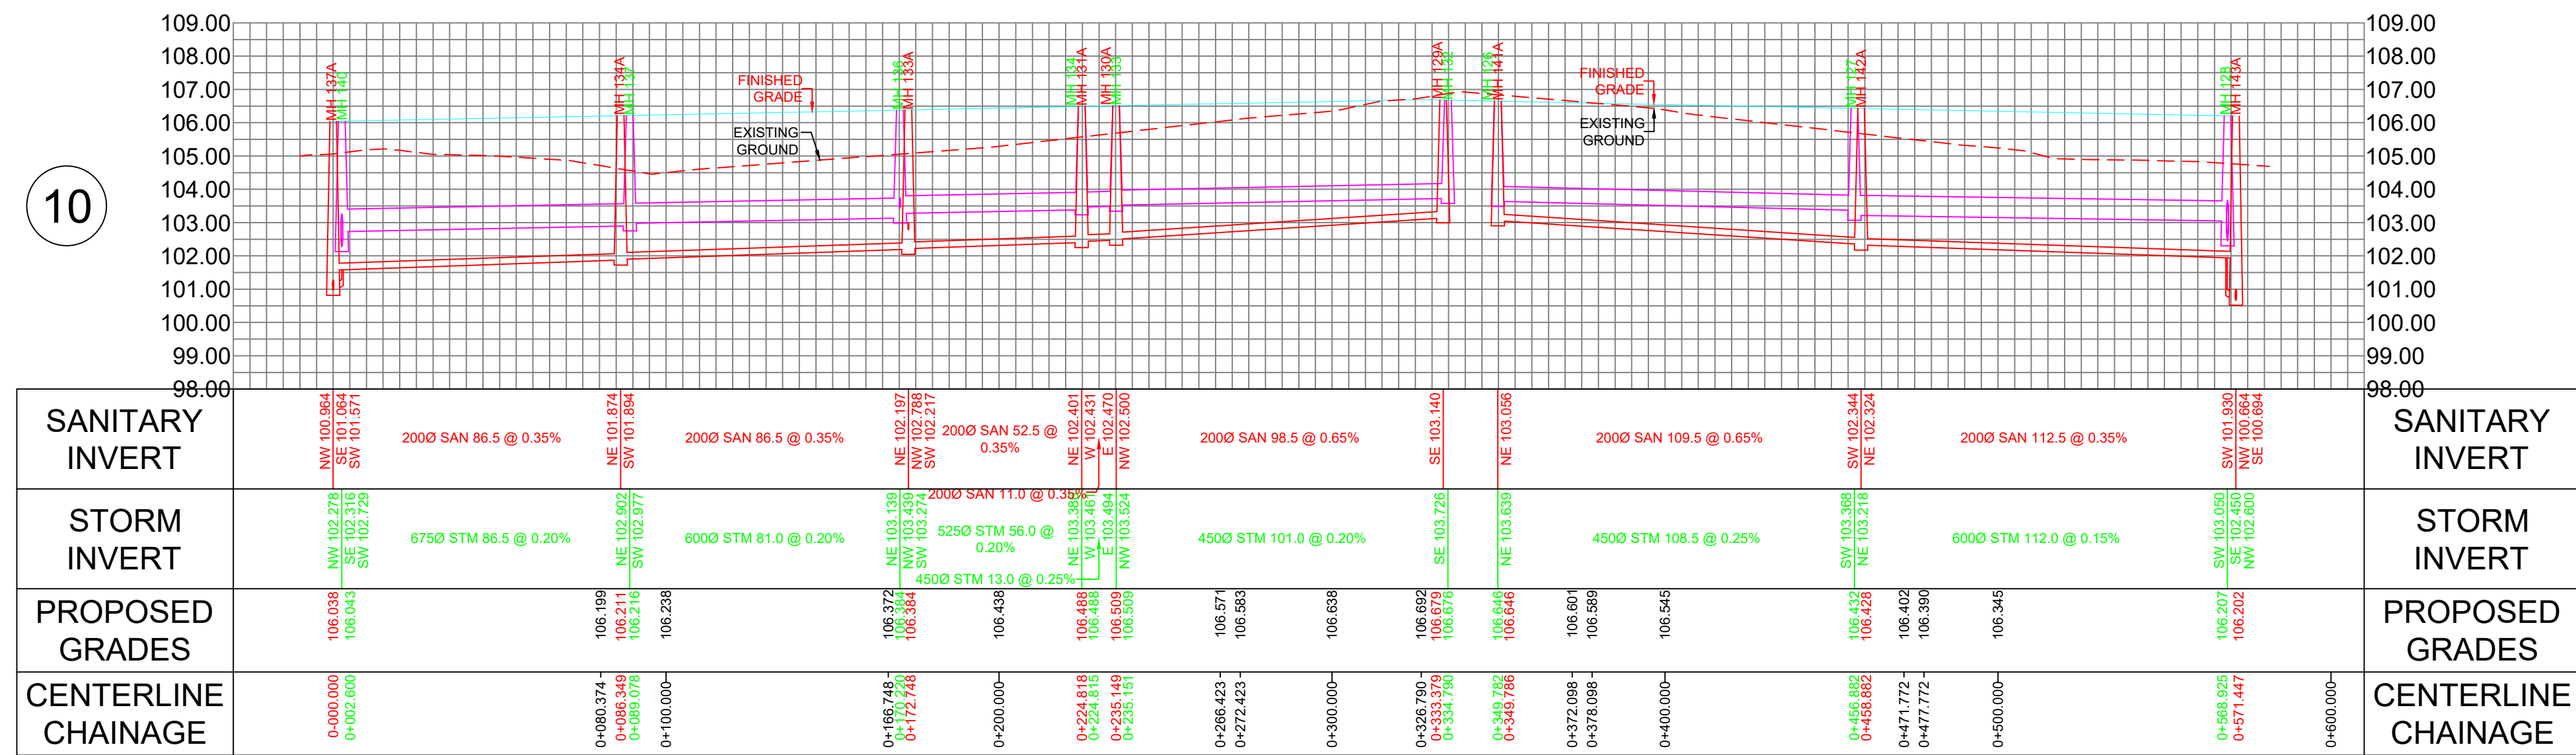


STREET 20

20

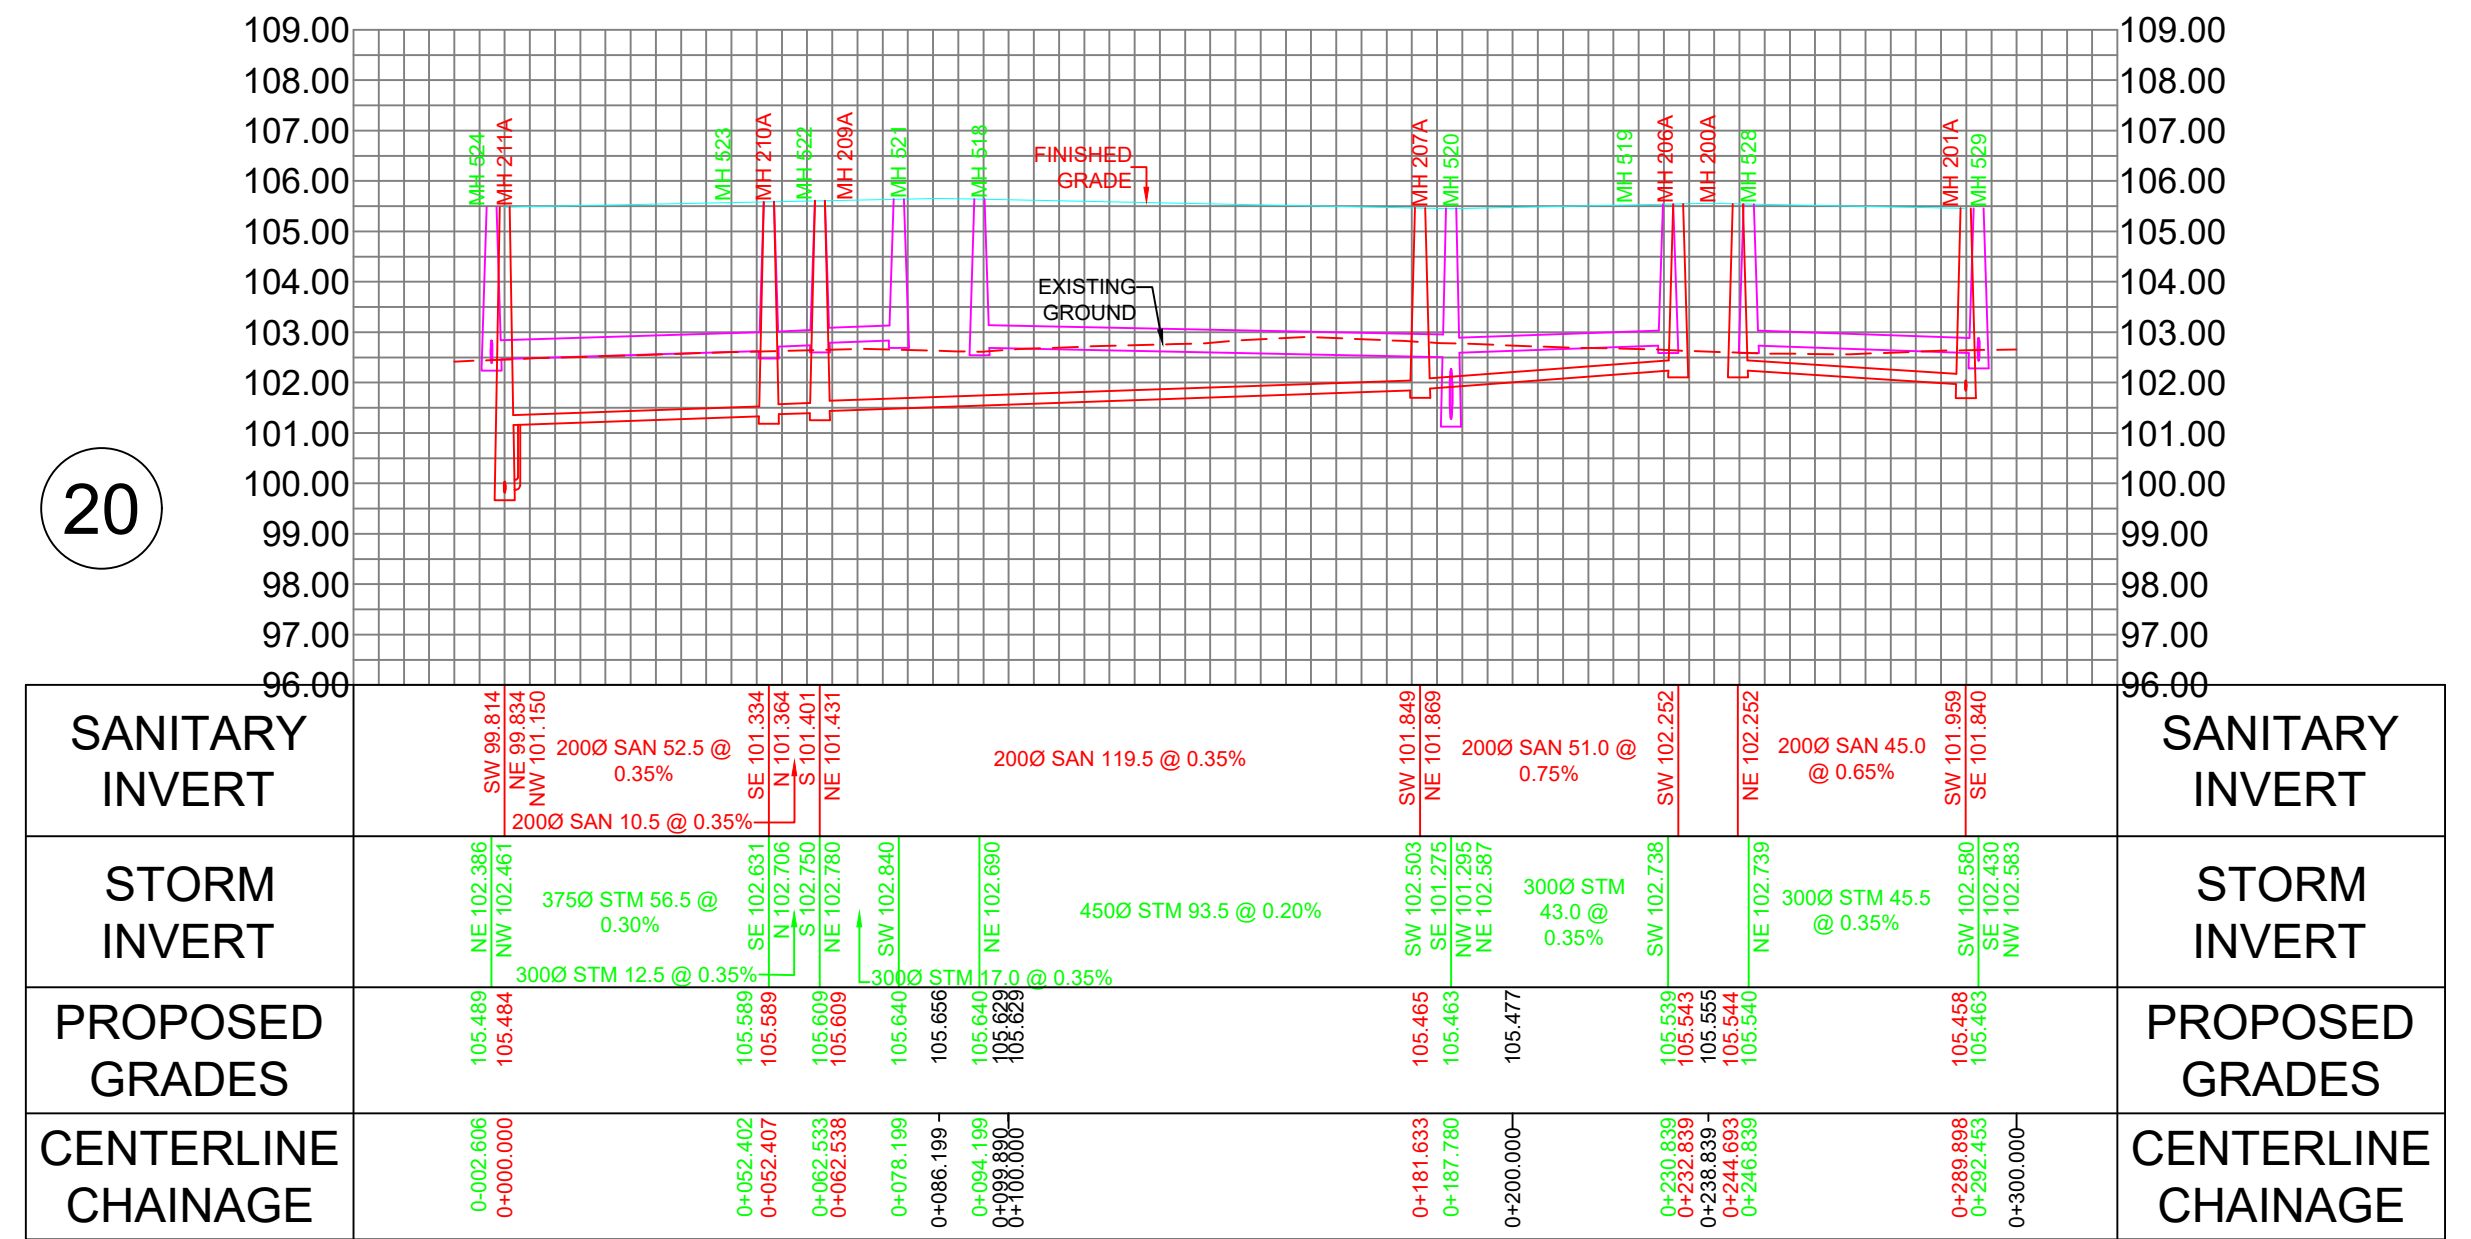


STREET 21

21

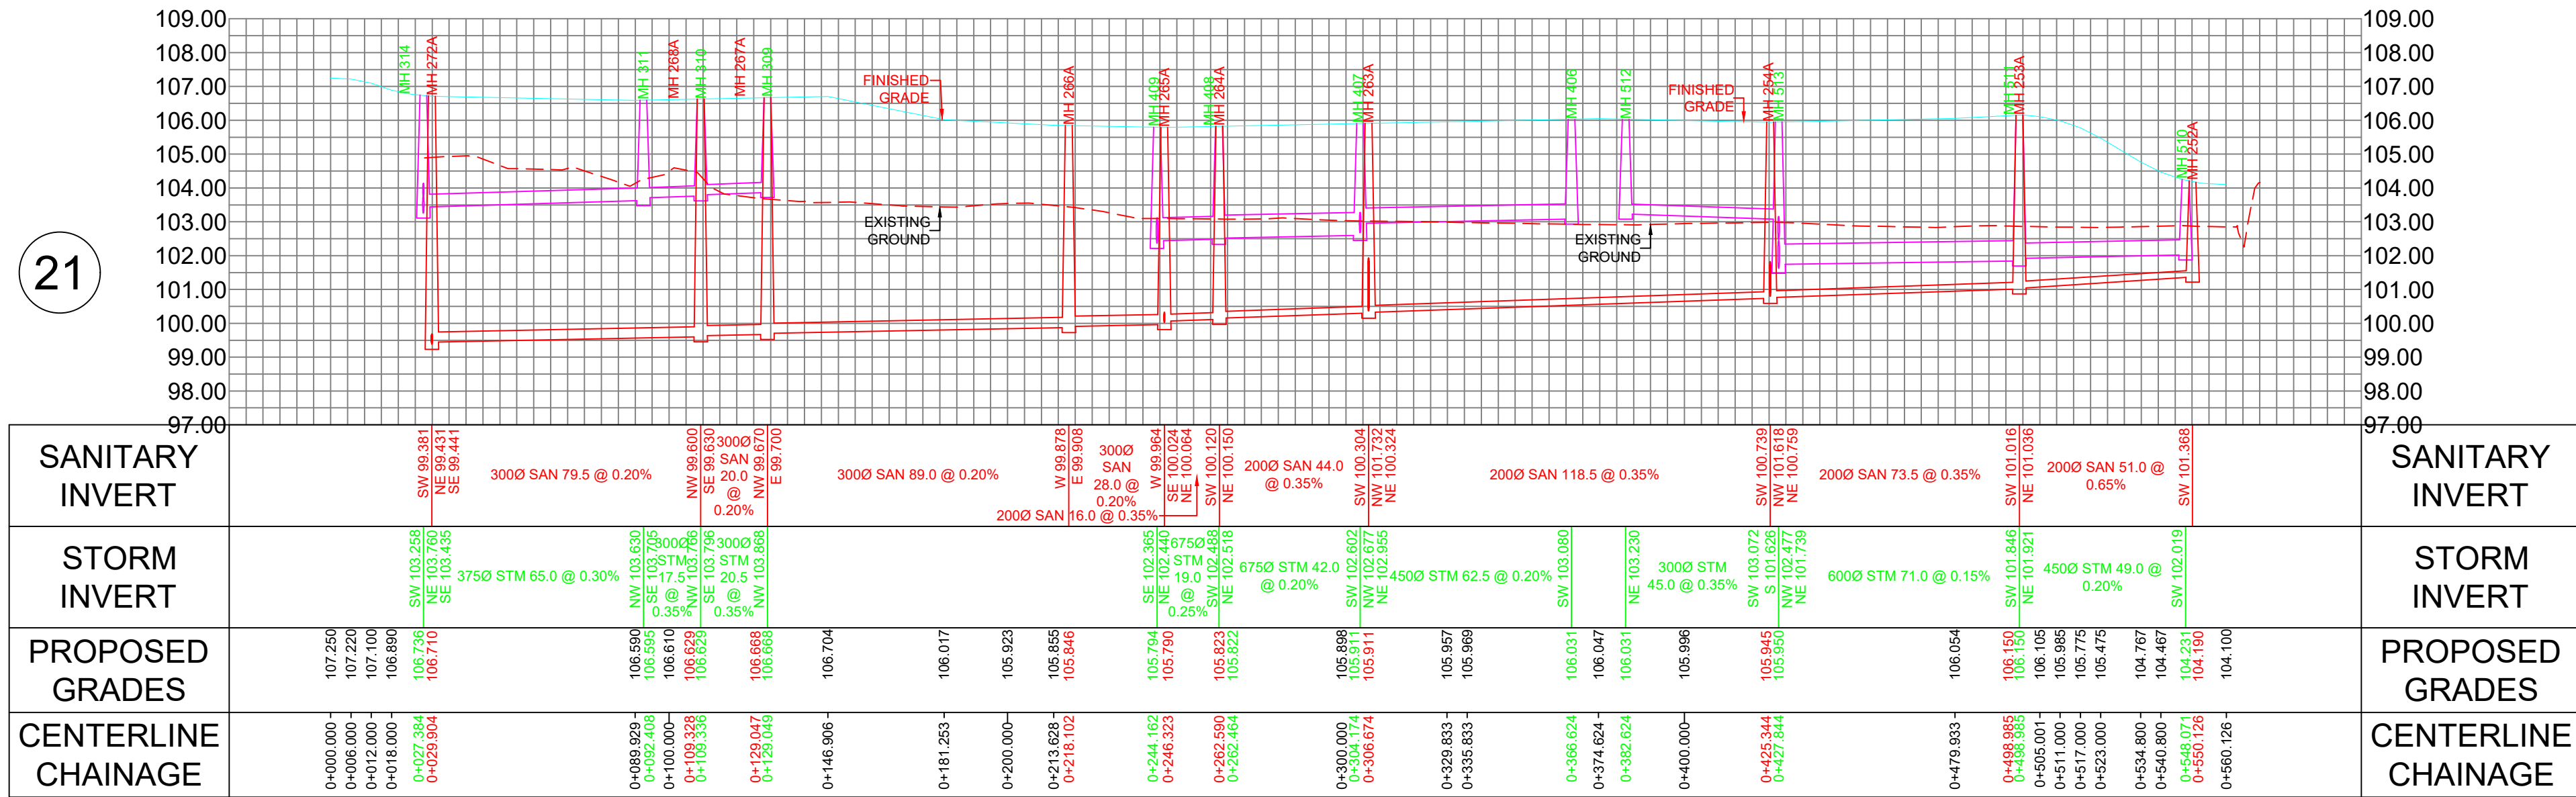


STREET 501

501

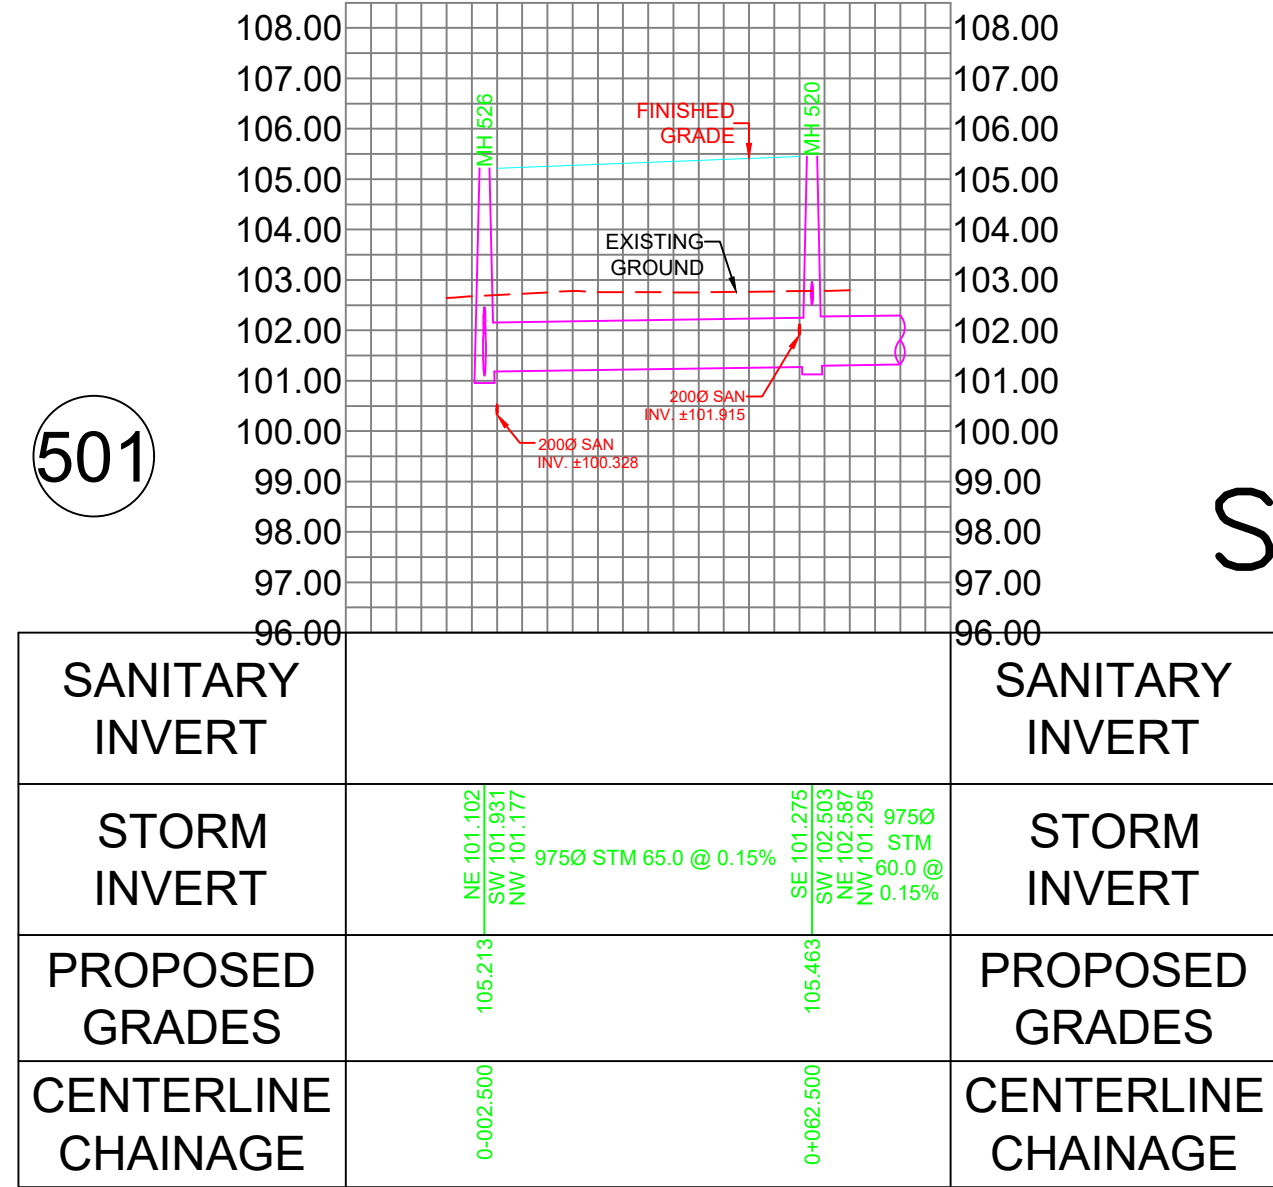


STREET 502

502

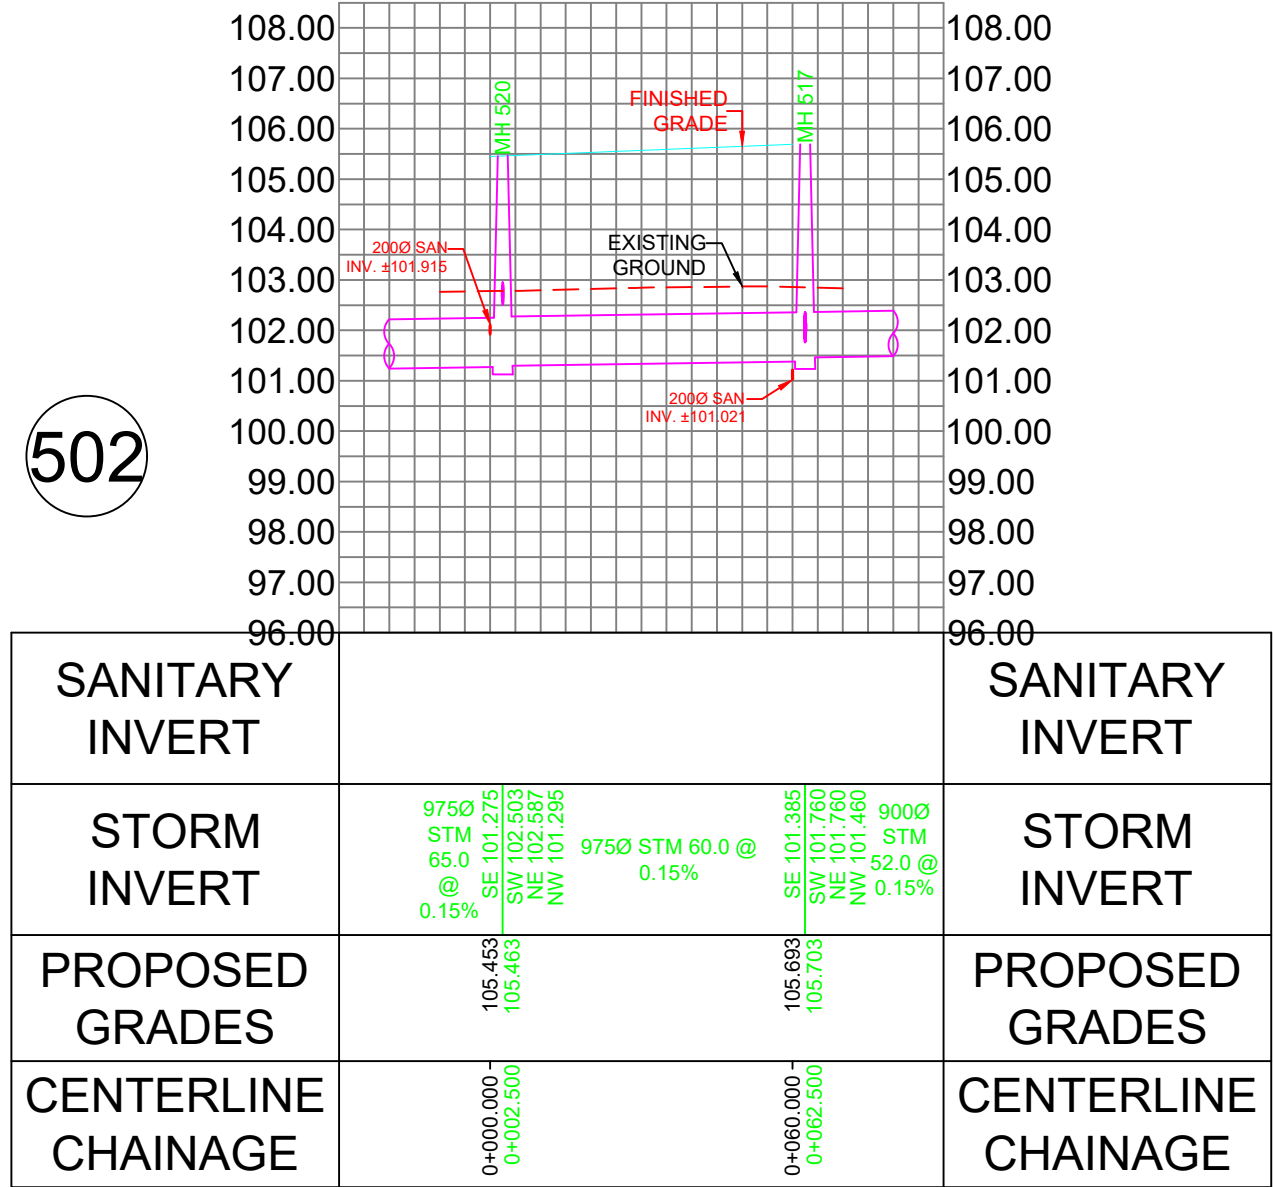


STREET 23

23

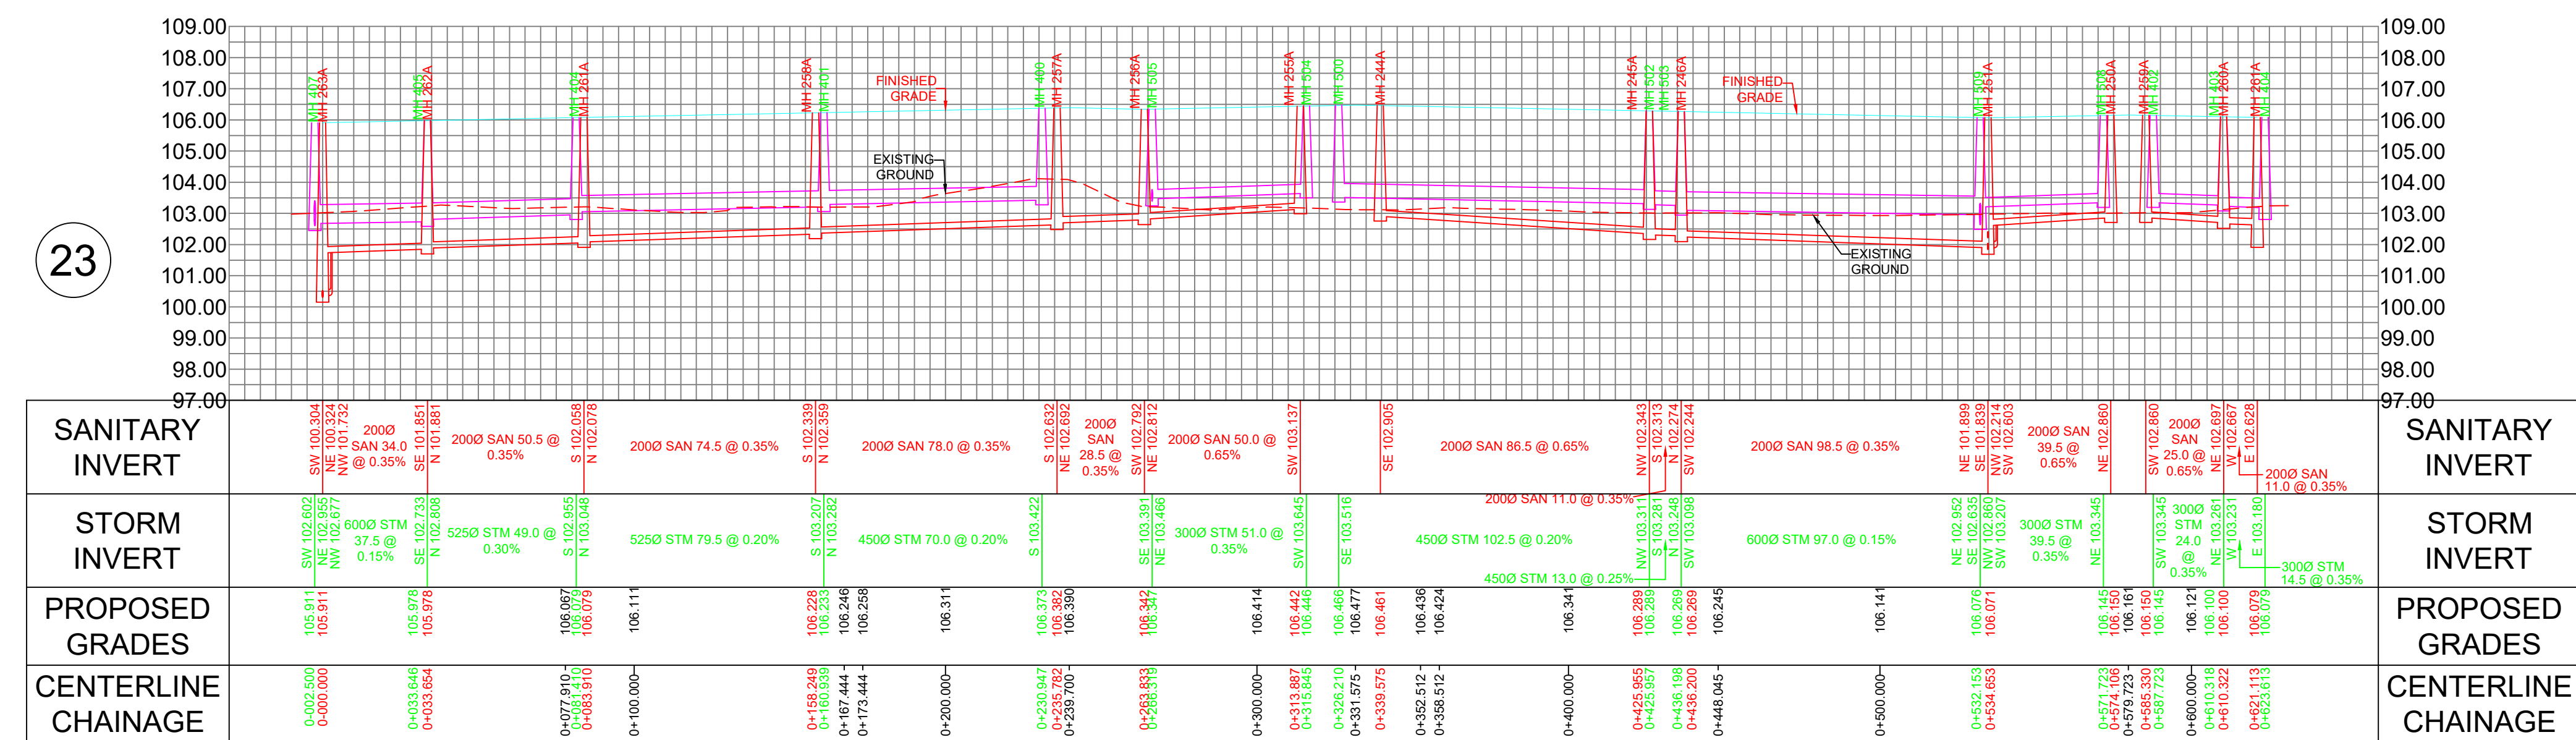

STREET 503

503

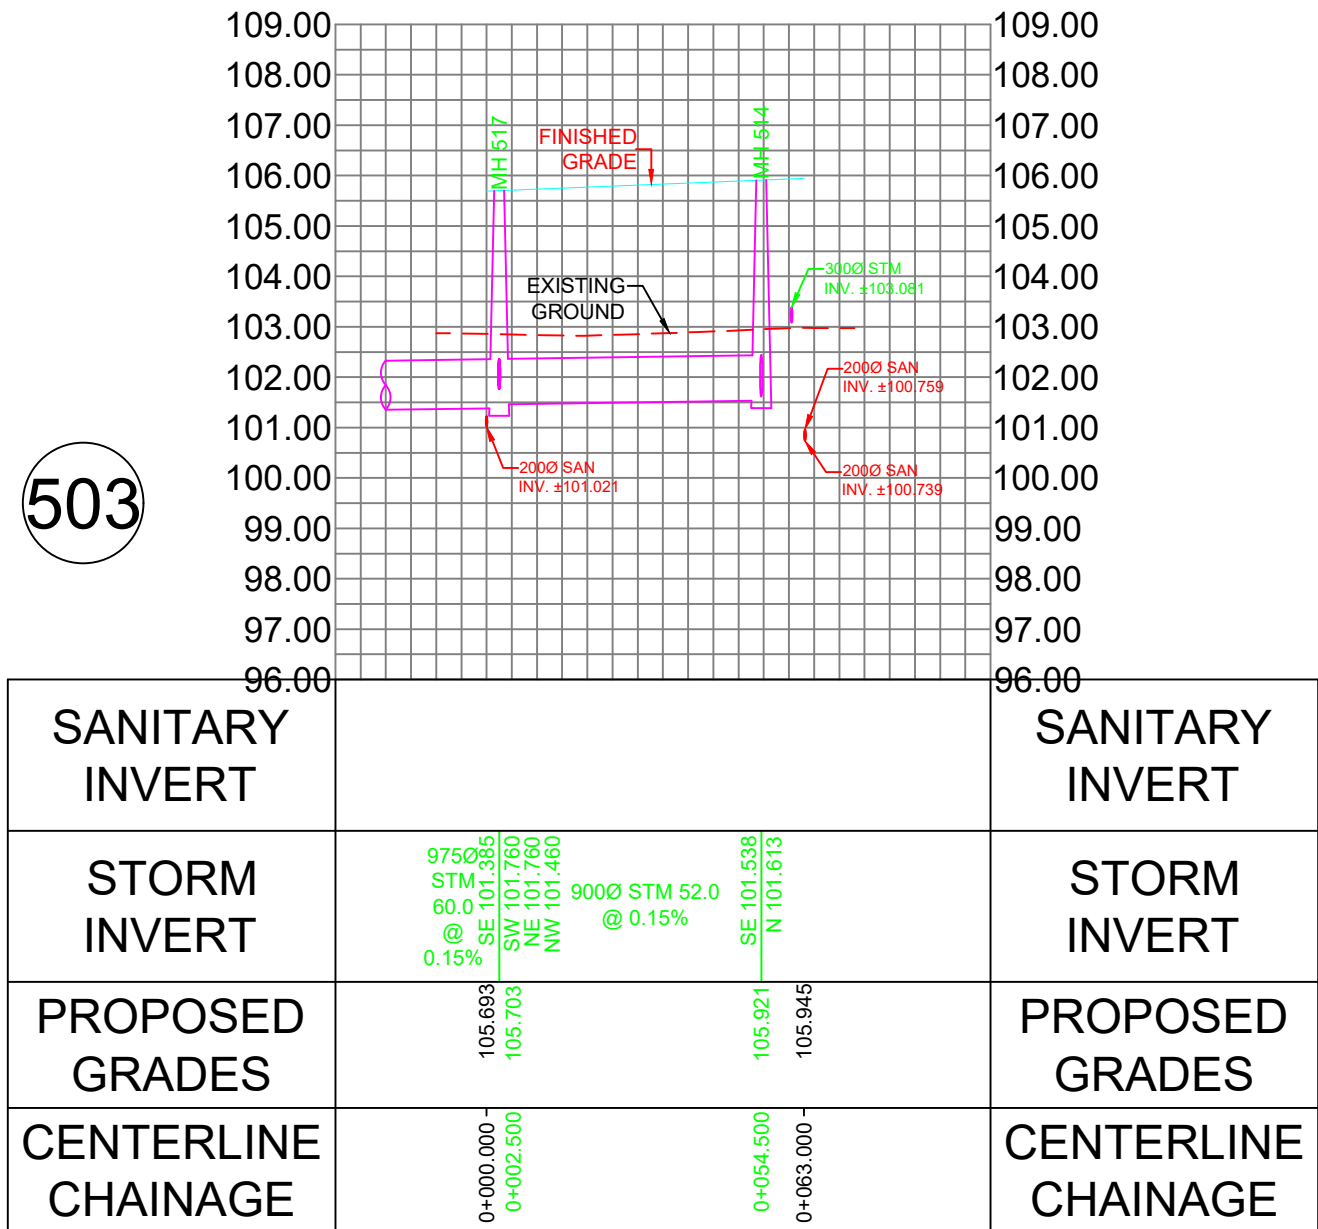

120 Iber Road, Unit 103  
Stittsville, ON K2S 1E9  
Tel. (613) 836-0856  
Fax. (613) 836-7183  
www.DSEL.ca

STITTSTVILLE SOUTH URBAN EXPANSION AREA  
SERVICING PROFILES  
CITY OF OTTAWA

PROJECT No. : 21-1247  
SCALE: VER= 1:150 HOR= 1:1500  
DATE: MAR 2025  
DRAWING No. 7