


Copyright Reserved

The Contractor shall verify and be responsible for all dimensions. DO NOT scale the drawing - any errors or omissions shall be reported to Stantec without delay.
The Copyrights to all designs and drawings are the property of Stantec. Reproduction or use for any purpose other than that authorized by Stantec is forbidden.

Legend

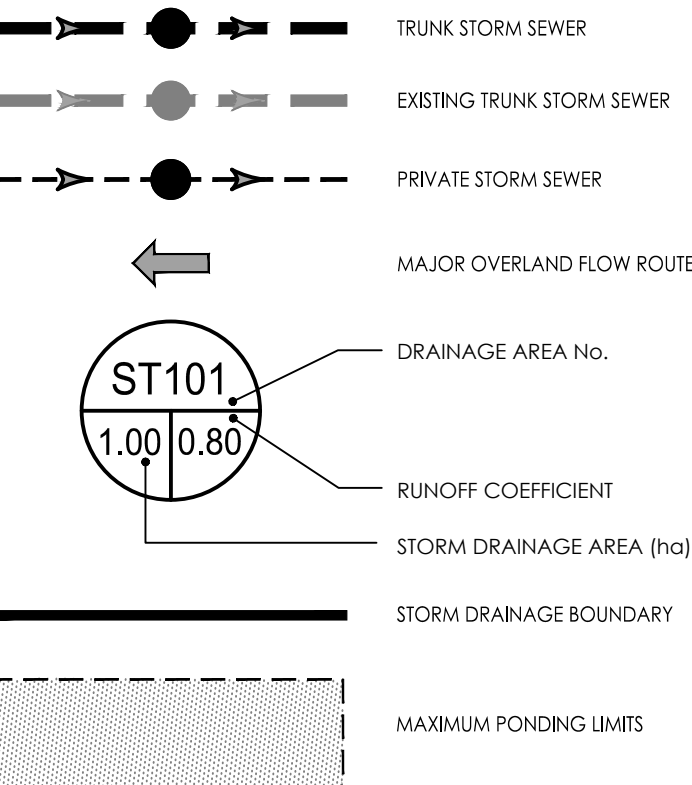

Notes

BLOCK RELEASE RATE SCHEDULE		
BLOCK ID	ALLOWABLE RELEASE RATE (L/S)	DESIGN STORAGE VOLUME (m³)
A (C102A)	356.9	181
B (C101A)	359.5	181
PARK	76.5	39
C (C201B)	140.8	73
D (C201C)	181.0	92

Revised	By	Appd.	YY.MM.DD
2	MJS	DT	25.02.04
1	MJS	RB	24.03.06
0	MJS	RB	23.08.08
Revision			
File Name: 160401751 DRAFT LEVEL.dwg	MJS	RB	MJS 23.06.01
	Dwn.	Chkd.	Dgn. YY.MM.DD

Permit-Seal

Client/Project

BRIGIL
98 LOIS STREET
GATINEAU, QC J8T 3R7
PETRIES LANDING III
OTTAWA, ON

Title

OVERALL STORM SEWER SYSTEM

Project No. 160401751	Scale 1:1000	Sheet 1 of 4	Revision 2
Drawing No.	Sheet	Revision	PLAN #

STM-1

1 of 4

2

PLAN #

