


J:\123886_SVTPH5&6\7.0_Production\7.0_Design\Vol_04a_LAND_Adequacy Report\SheetSet\Figure 4.1 STORM SEWERS.dwg Layout Name: STORM SEWERS Plot Scale: 1:1 Printed At: 4/17/2023 Last Saved By: Ehenike Last Saved At: Apr. 11, 23

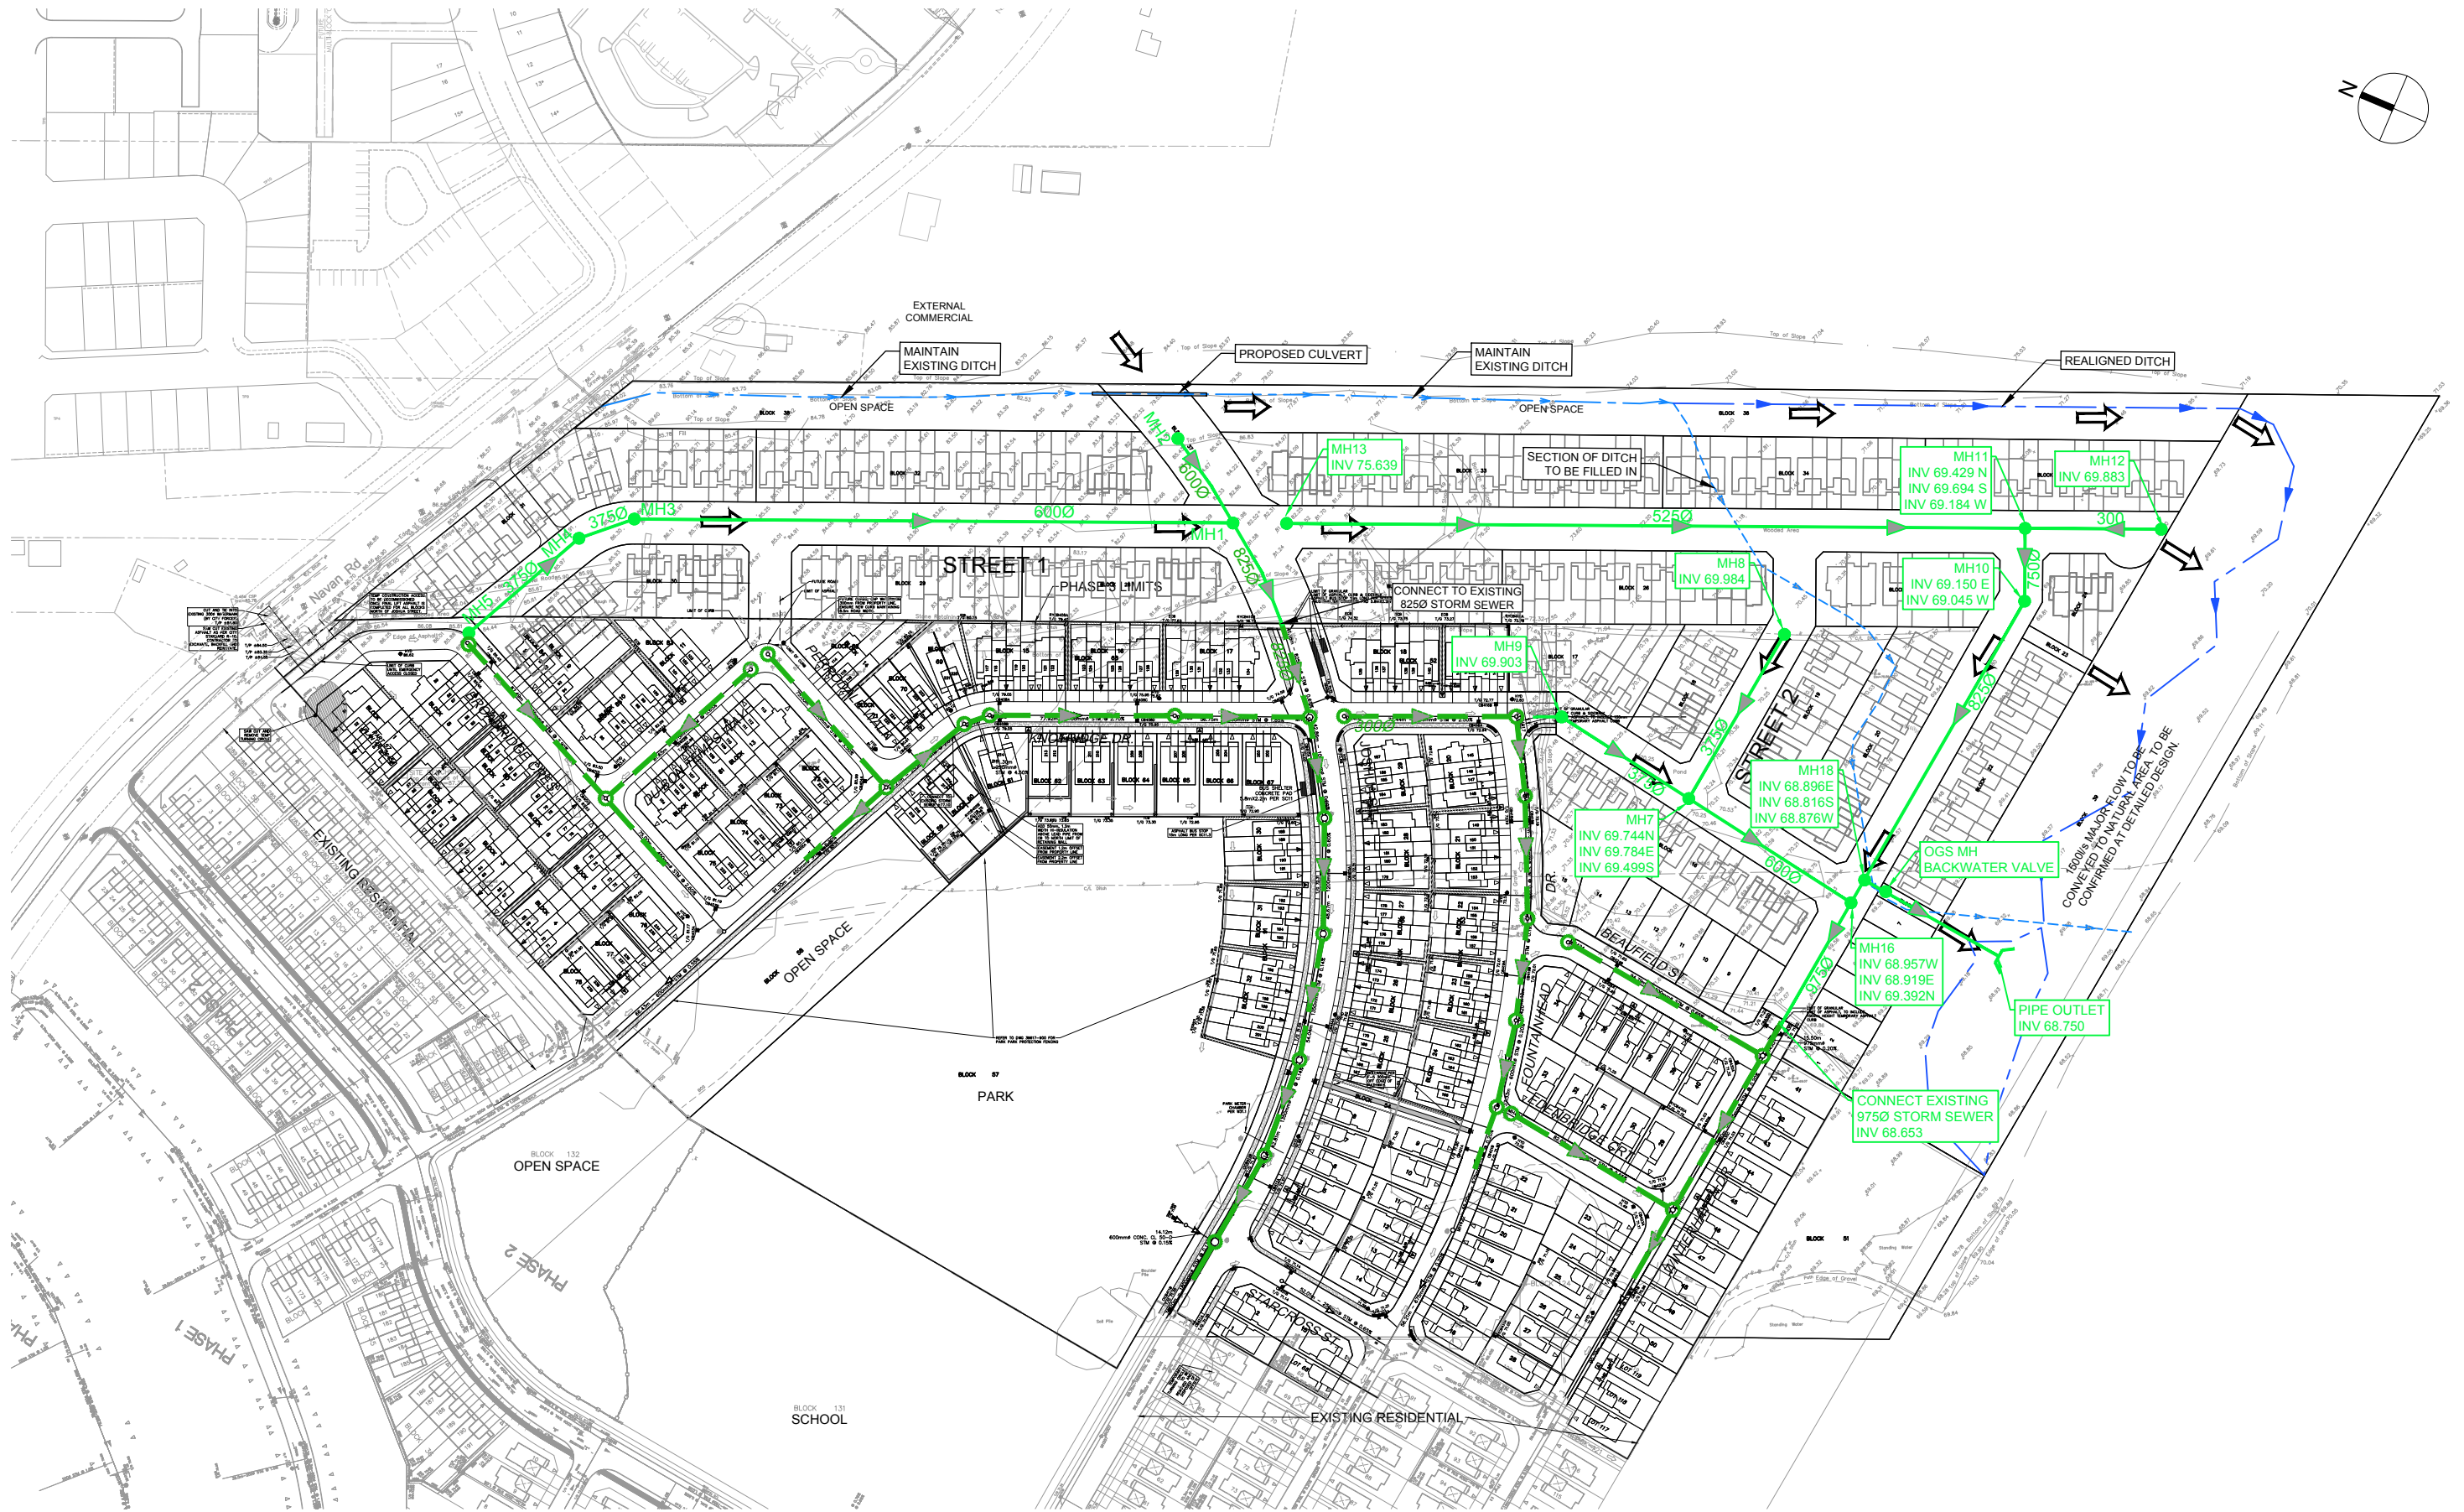

Scale

NTS

Project Title

SPRING VALLEY TRAILS
PHASE 5 & 6

Drawing Title

CONCEPTUAL STORM
SEWER SYSTEM

Sheet No.

Figure 4.1