


J:\23886_SVTPH5&6\7.0_Production\7.0_Design\Vol_04a_LAND\Adapcity Report\SheetSet\Figure 4.1 STORM SEWERS.dwg Layout Name: STORM SEWERS.dwg Plot Scale: 1:1 Printed At: 8/17/2020 Last Saved By: ddoner Last Saved At: Aug. 17, 20

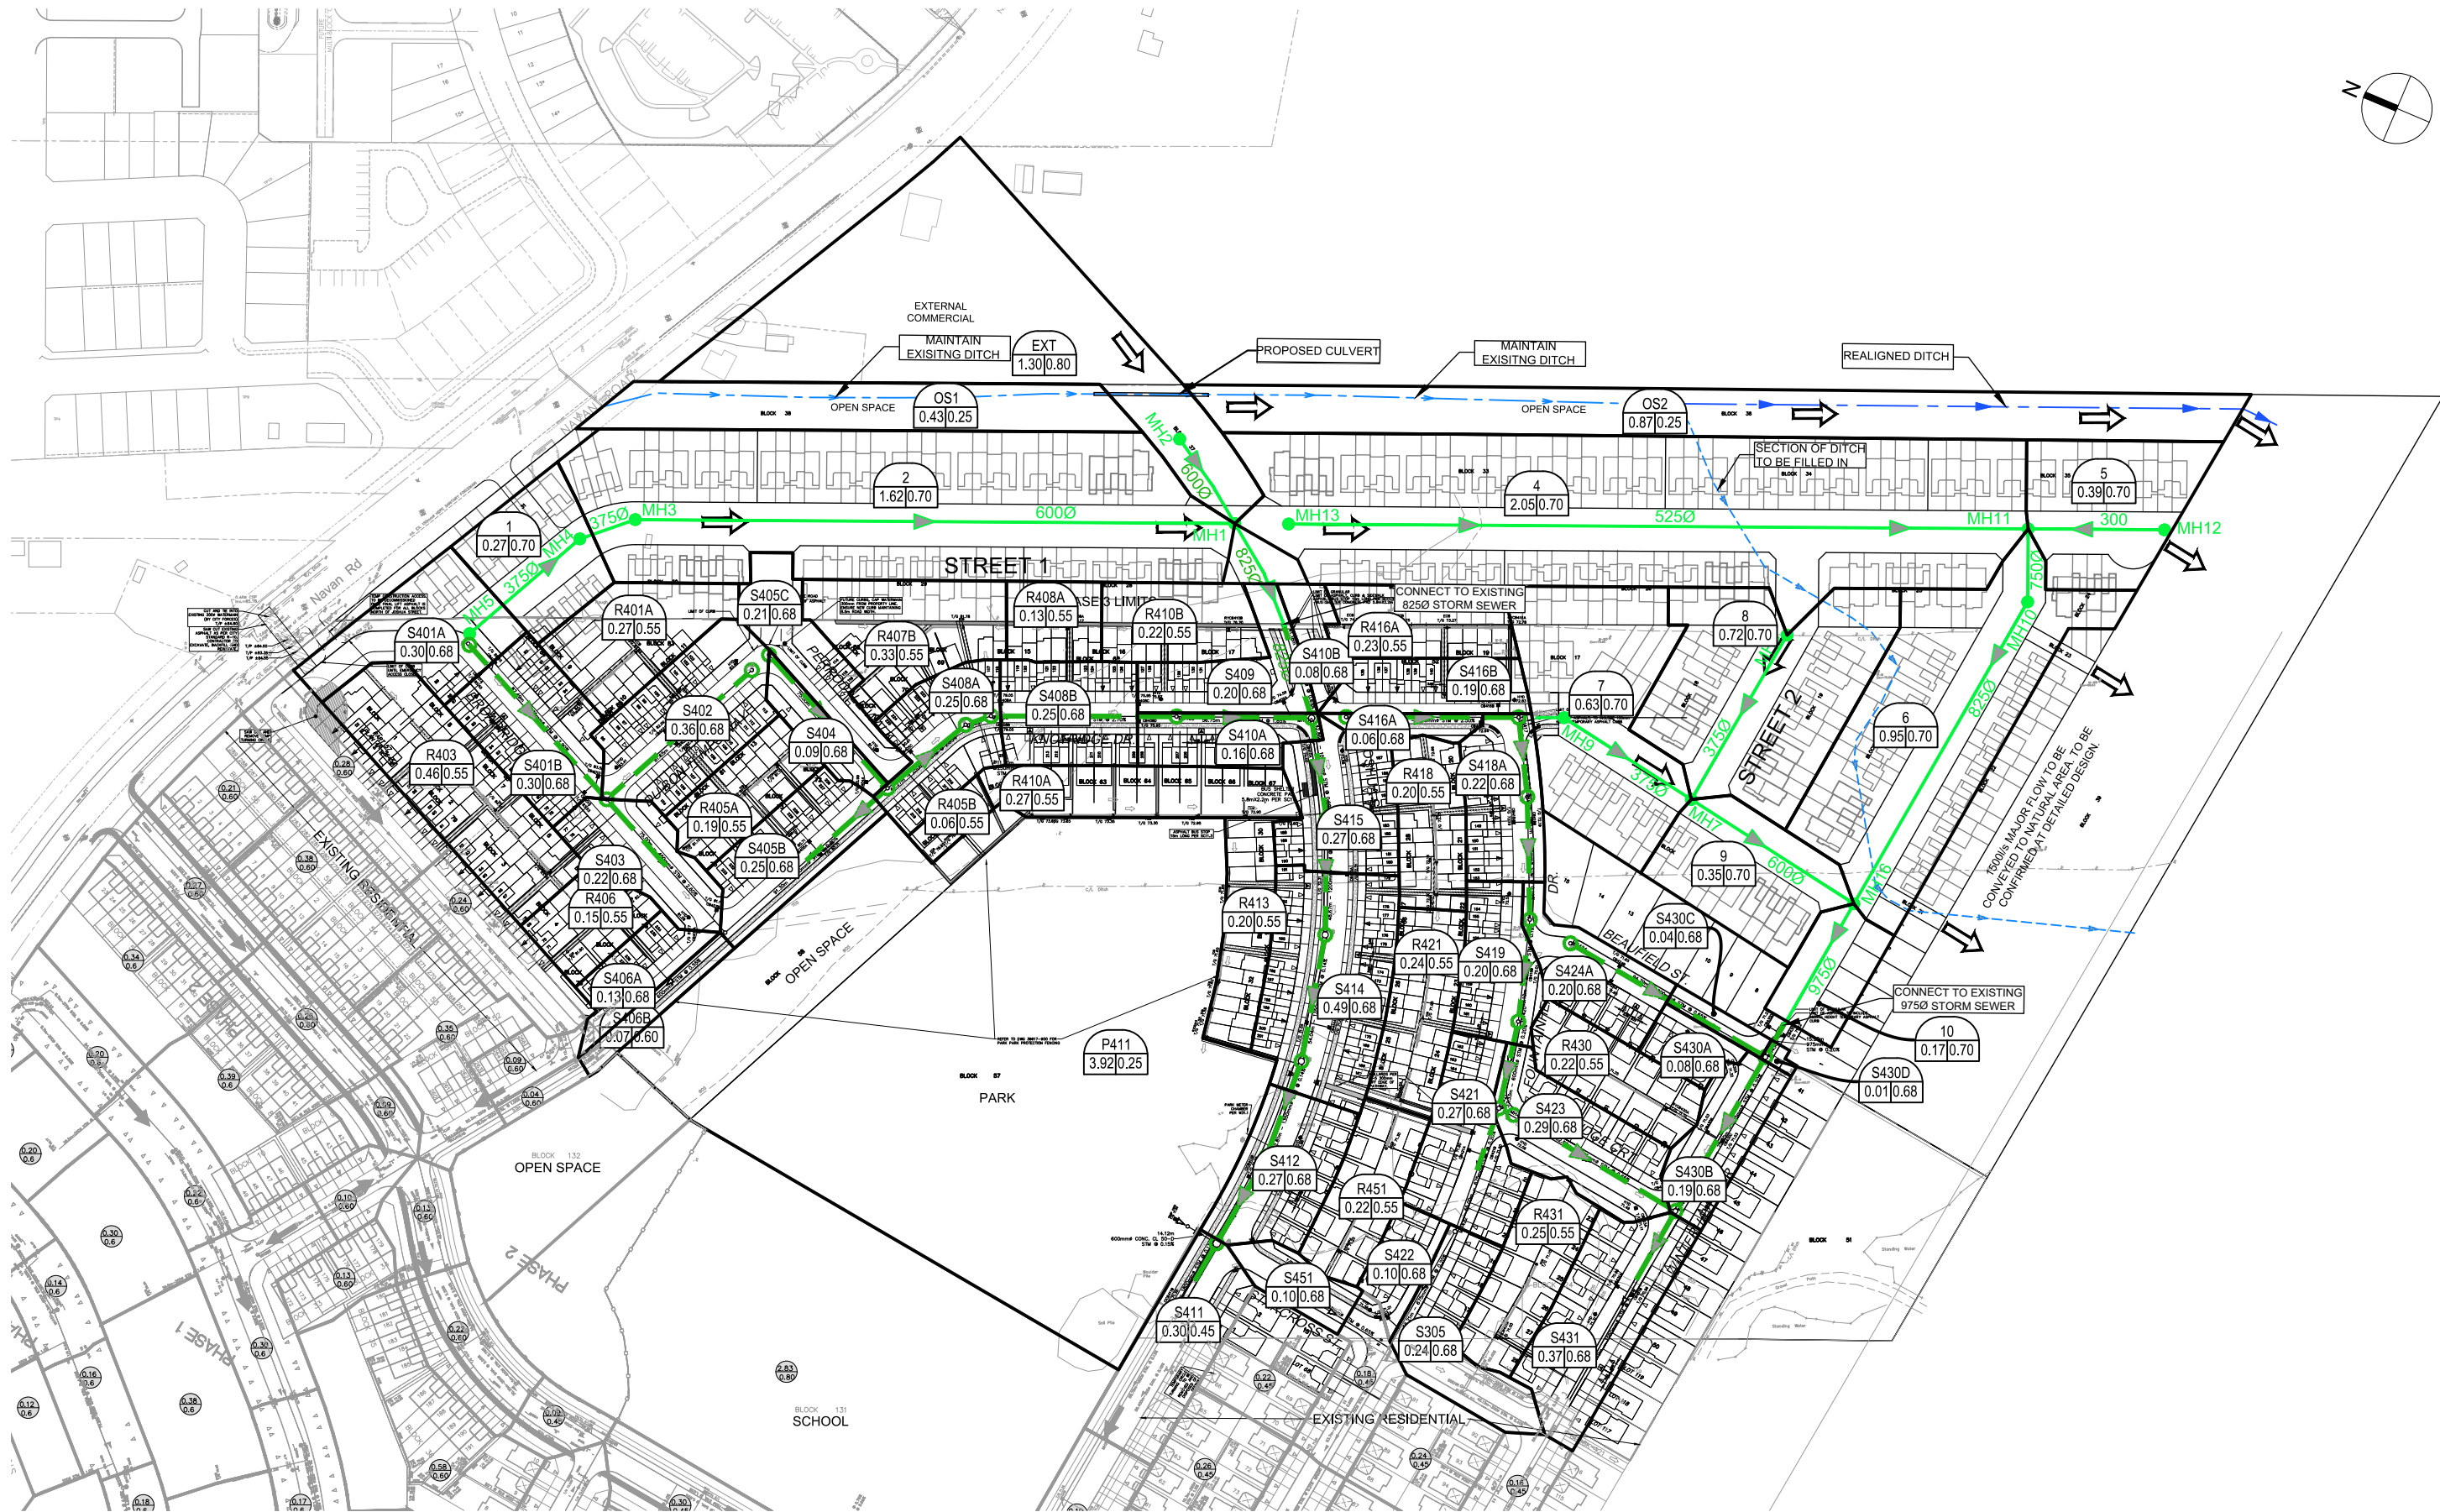

Scale

NTS

Project Title

SPRING VALLEY TRAILS
PHASE 5 & 6

Drawing Title

CONCEPTUAL STORM
SEWER SYSTEM

Sheet No.

Figure 4.1