
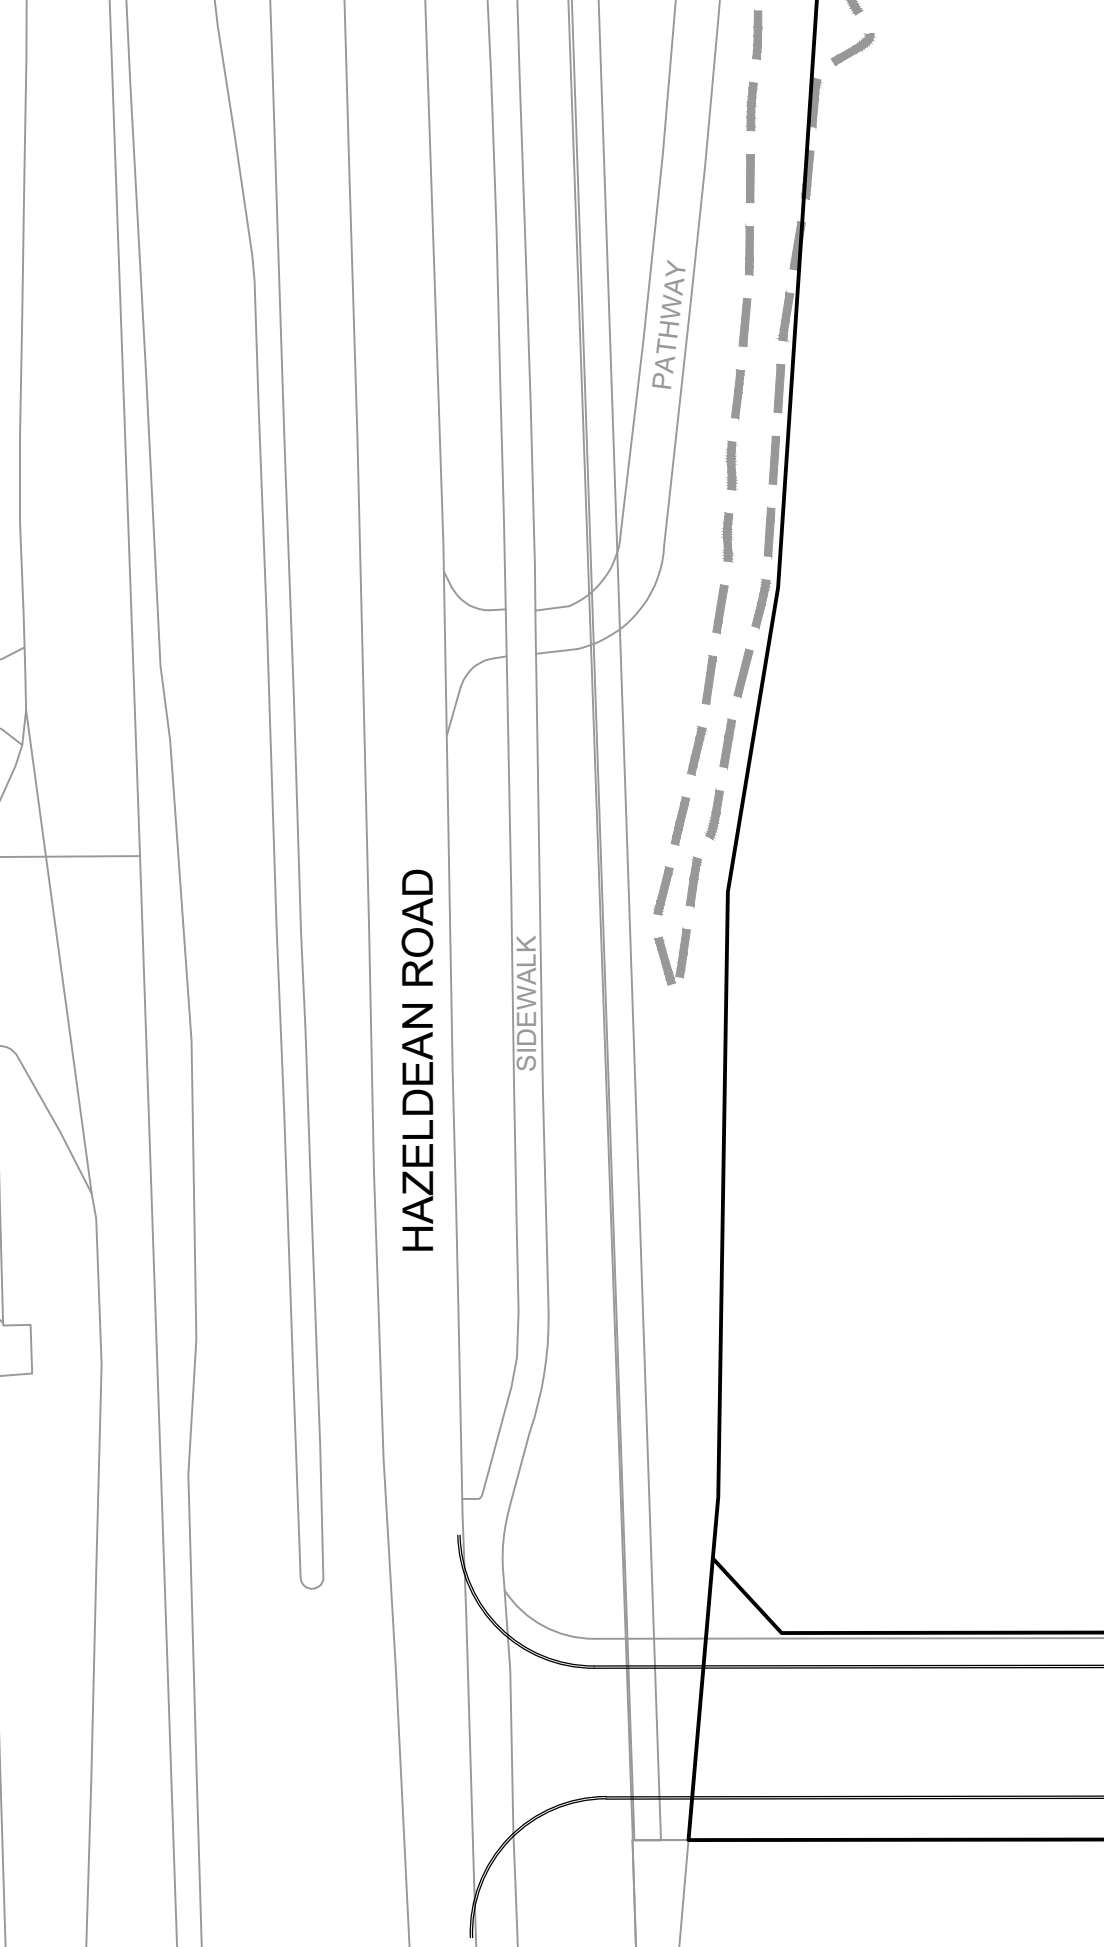
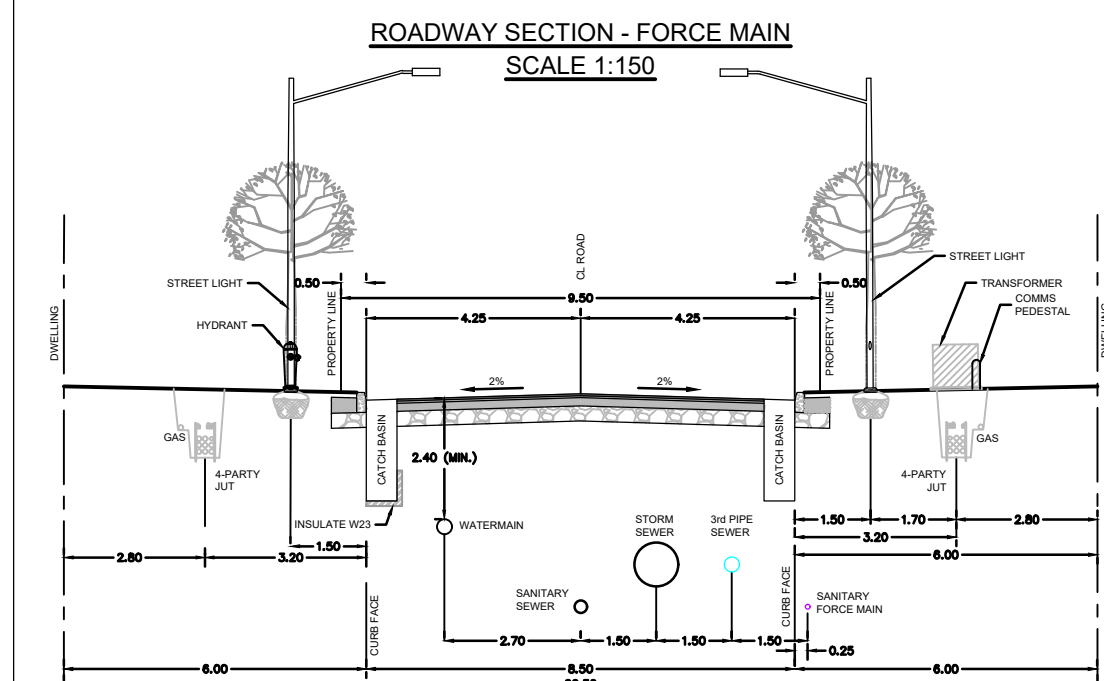


SAN MANHOLE TABLE			STM MANHOLE TABLE			3rd PIPE MANHOLE TABLE		
MANHOLE ID	T/G ELEV	INVERT	MANHOLE ID	T/G ELEV	INVERT	MANHOLE ID	T/G ELEV	INVERT
103	91.90	S=91.56 NE=91.50	CAP1	97.10	SE=93.89	HW1	94.26	SW=93.71
105	97.36	N=91.73 SW=91.79 E=91.88	1	96.60	N=93.20 SW=92.28 SE=92.97	302	96.77	SE=93.90 W=93.82 NE=93.82
109	97.10	W=92.21 E=92.22 S=92.81	100	96.75	S=93.21 NW=93.21	304	96.76	S=93.96 NW=93.96
111	96.83	W=92.50 SE=92.53	102	97.19	SE=93.25 NE=93.62 NW=93.40	306	96.78	N=94.02 SW=94.02
113	96.82	NW=92.59 S=92.62	104	96.98	SW=93.71 NE=93.71	308	96.95	NE=94.24 SW=94.24
115	96.84	N=92.68 SW=92.71	106	96.81	N=93.80 NW=93.88	310	97.14	SE=94.52 NE=94.45 NW=94.52
117	97.23	NE=93.12 SE=92.56 NW=92.55	108	96.79	S=93.91 NW=93.91	312	96.82	NW=94.60
119	96.88	NW=92.72	110	96.80	SE=93.94 W=93.94	314	97.45	NW=94.65 SE=94.82 NE=94.48
121	97.12	N=92.94 SW=93.54	112	97.07	E=94.10 W=94.71 S=94.32	316	97.64	SE=94.89
123	97.51	NE=94.07 SE=92.27 NW=92.26	114	97.15	N=94.45 SW=94.45	318	97.04	E=94.03 W=94.11 S=94.11
125	97.63	NE=91.99 SE=91.91 NW=91.91	116	97.25	NE=94.55	320	97.12	SW=94.25 N=94.25
127	97.66	SE=92.07	118	97.34	E=94.93	324	97.30	E=94.42 W=94.42
129	97.42	NE=91.82 SW=91.83	120	97.48	NW=93.60 SE=93.52	326	97.37	E=94.46 SW=94.46
131	97.88	NE=95.89 SW=95.88	122	97.60	NE=94.20 SE=93.75 NW=93.82	330	97.58	NW=94.81 SE=95.00 NE=94.94
			124	97.39	SW=94.35			

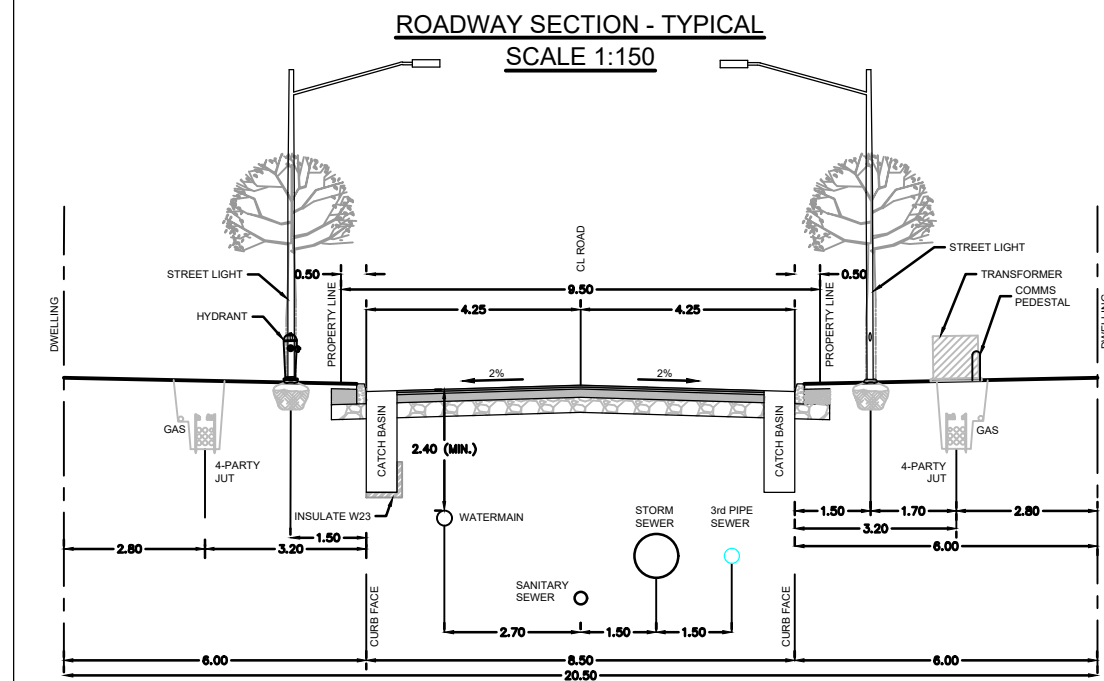

- LEGEND
- SANITARY MANHOLE, SEWER & FLOW DIRECTION
 - STORM MANHOLE, SEWER & FLOW DIRECTION
 - WATERMAIN AND DIAMETER
 - VALVE & VALVE BOX
 - HYDRANT C/W VALVE & LEAD
 - CAP

NOTE:
THE POSITION OF ALL POLE LINES, CONDUITS,
WATERMAINS, SEWERS AND OTHER
UNDERGROUND AND OVERGROUND UTILITIES AND
STRUCTURES IS NOT NECESSARILY SHOWN ON
THE CONTRACT DRAWINGS, AND WHERE SHOWN,
THE ACCURACY OF THE POSITION OF SUCH
UTILITIES AND STRUCTURES IS NOT GUARANTEED.
BEFORE STARTING WORK, DETERMINE THE EXACT
LOCATION OF ALL SUCH UTILITIES AND
STRUCTURES AND ASSUME ALL LIABILITY FOR
DAMAGE TO THEM.

No.	REVISION	DATE	BY
1.	DRAFT PLAN APPLICATION	AUG 15/25	MAB

SCALE
1:500
0 5 10 15 20

DESIGN	DTD
CHECKED	MAB
DRAWN	DTD
CHECKED	MAB
APPROVED	MAB

FOR REVIEW ONLY

L.R. WILSON
10018005

M.A. BISSETT
2025.08.15

NOVATECH

Engineers, Planners & Landscape Architects
Suite 200, 240 Michael Cowpland Drive
Ottawa, Ontario, Canada K2M 1P6

Telephone (613) 254-9643
Facsimile (613) 254-5867
Website www.novatech-eng.com

CITY OF OTTAWA - 560 HAZELDEAN ROAD
DOUBLE DECK SUBDIVISION

GENERAL PLAN OF SERVICES

PROJECT No.	100057
REV	REV #1
DRAWING No.	100057-GP