
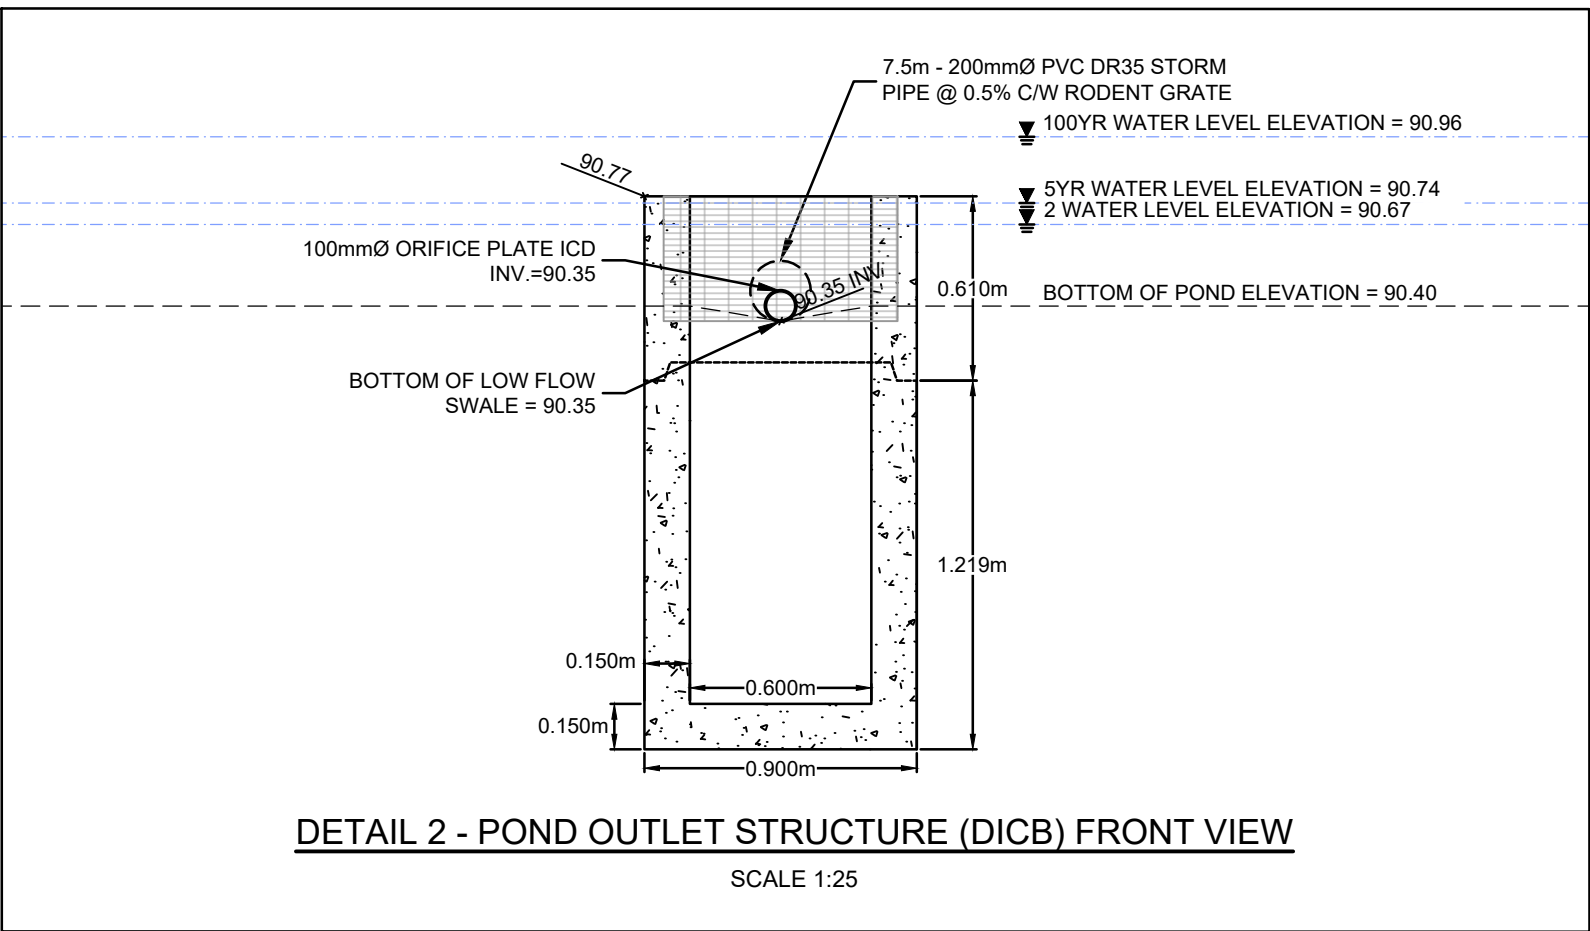
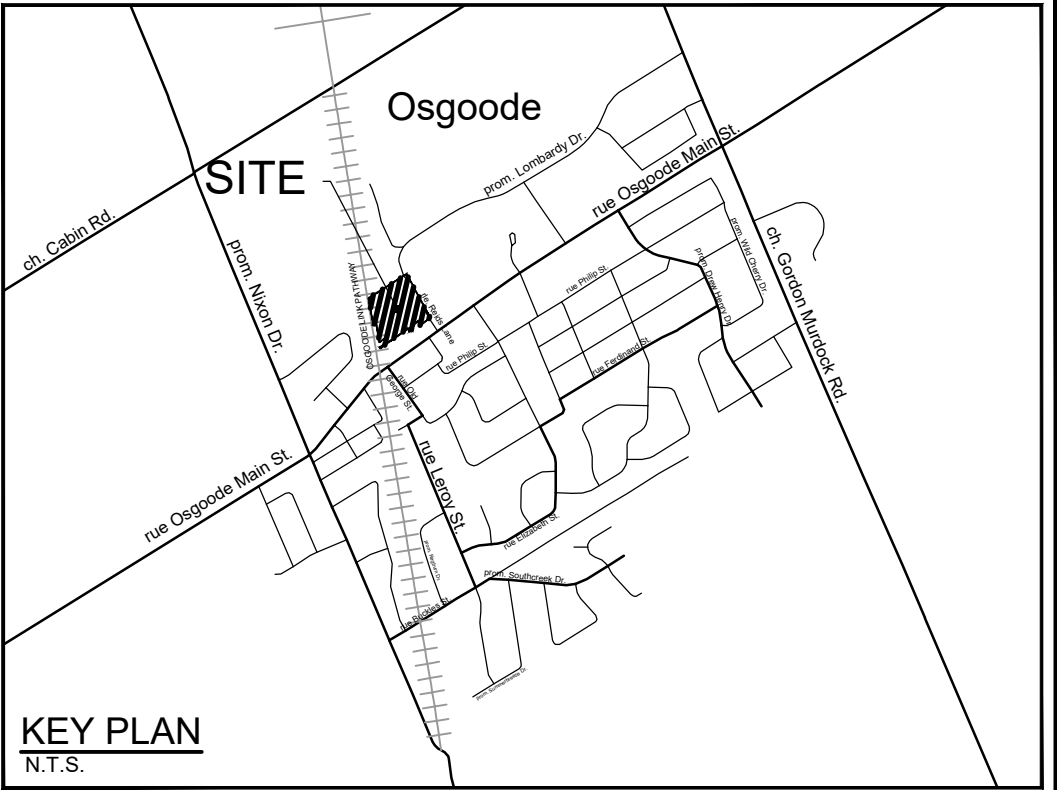
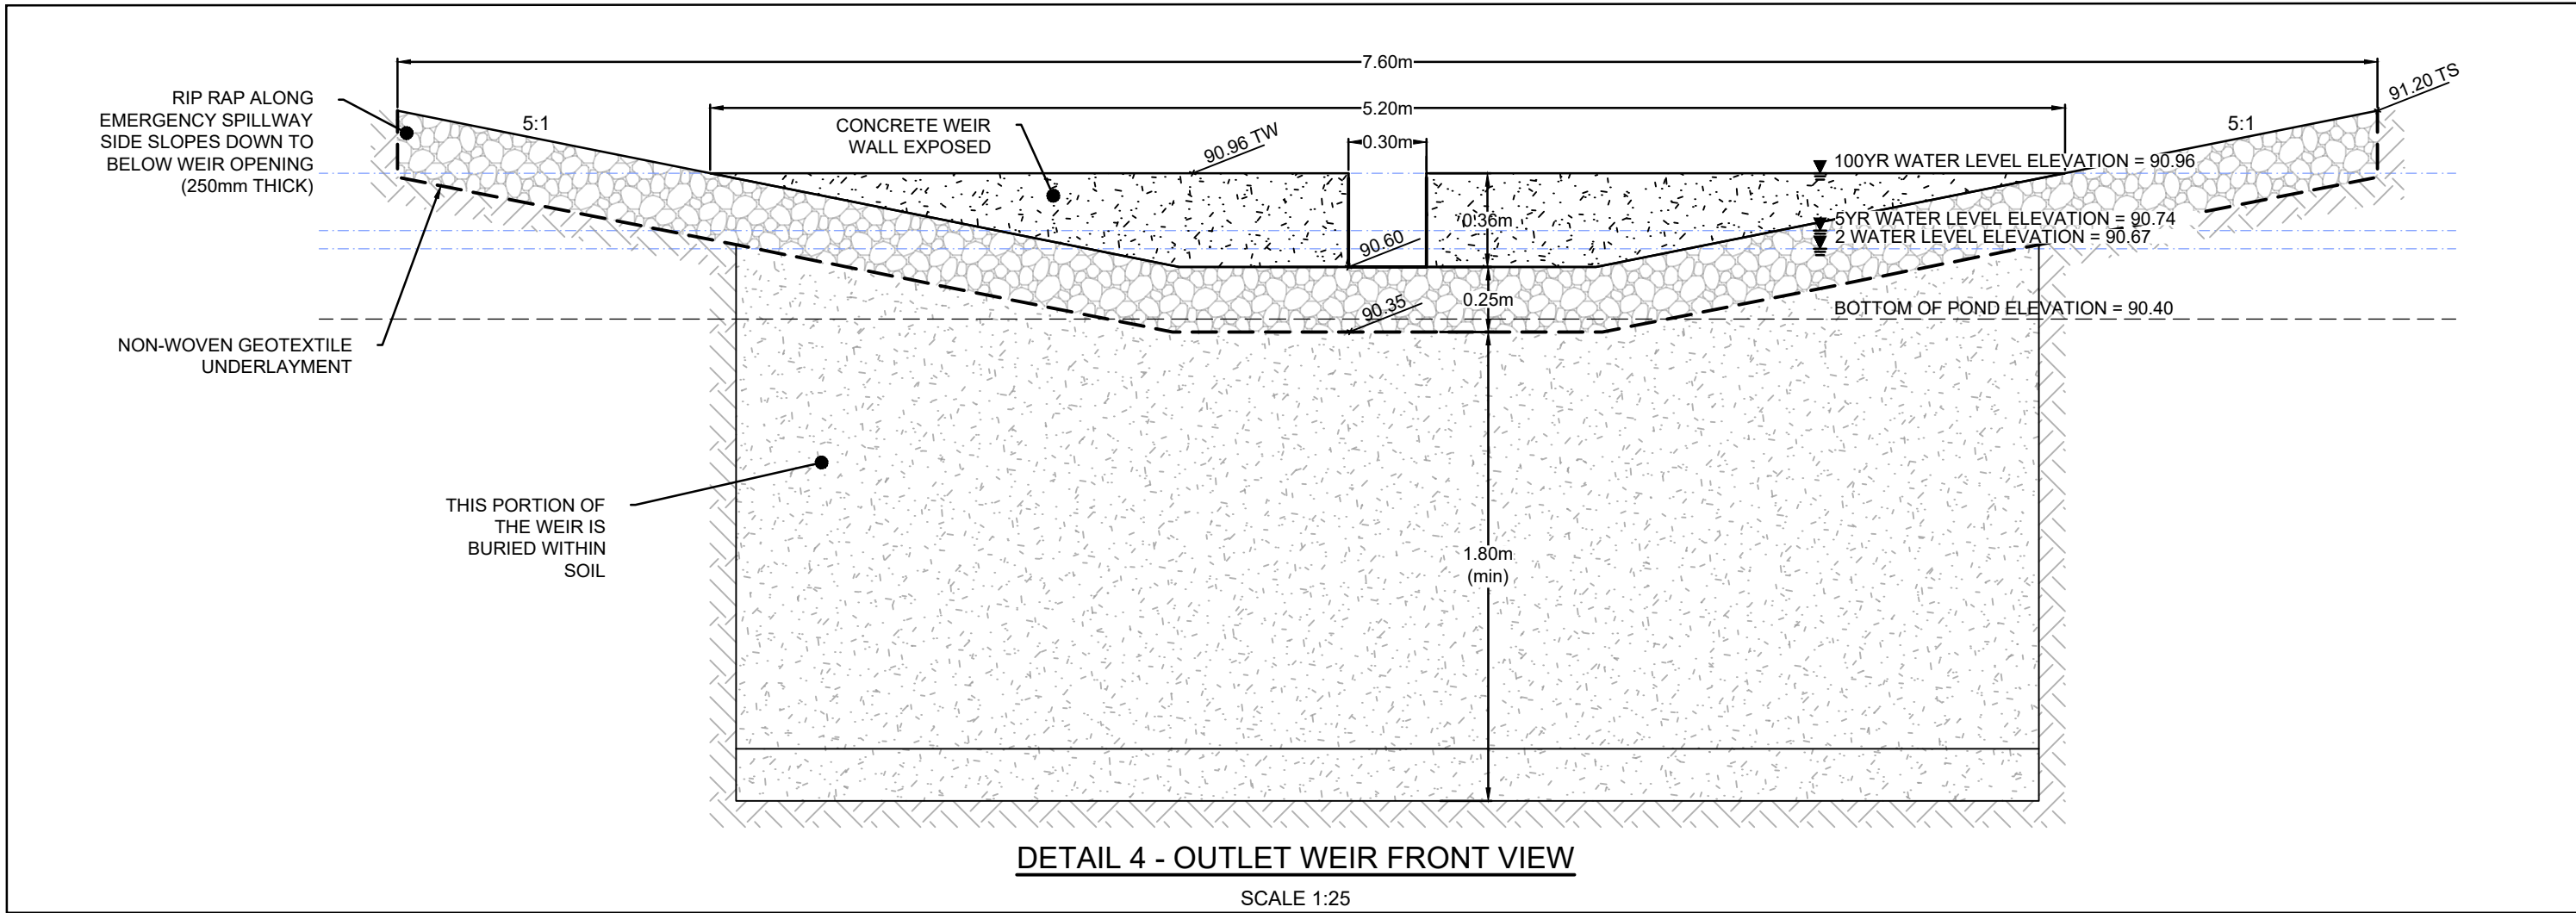
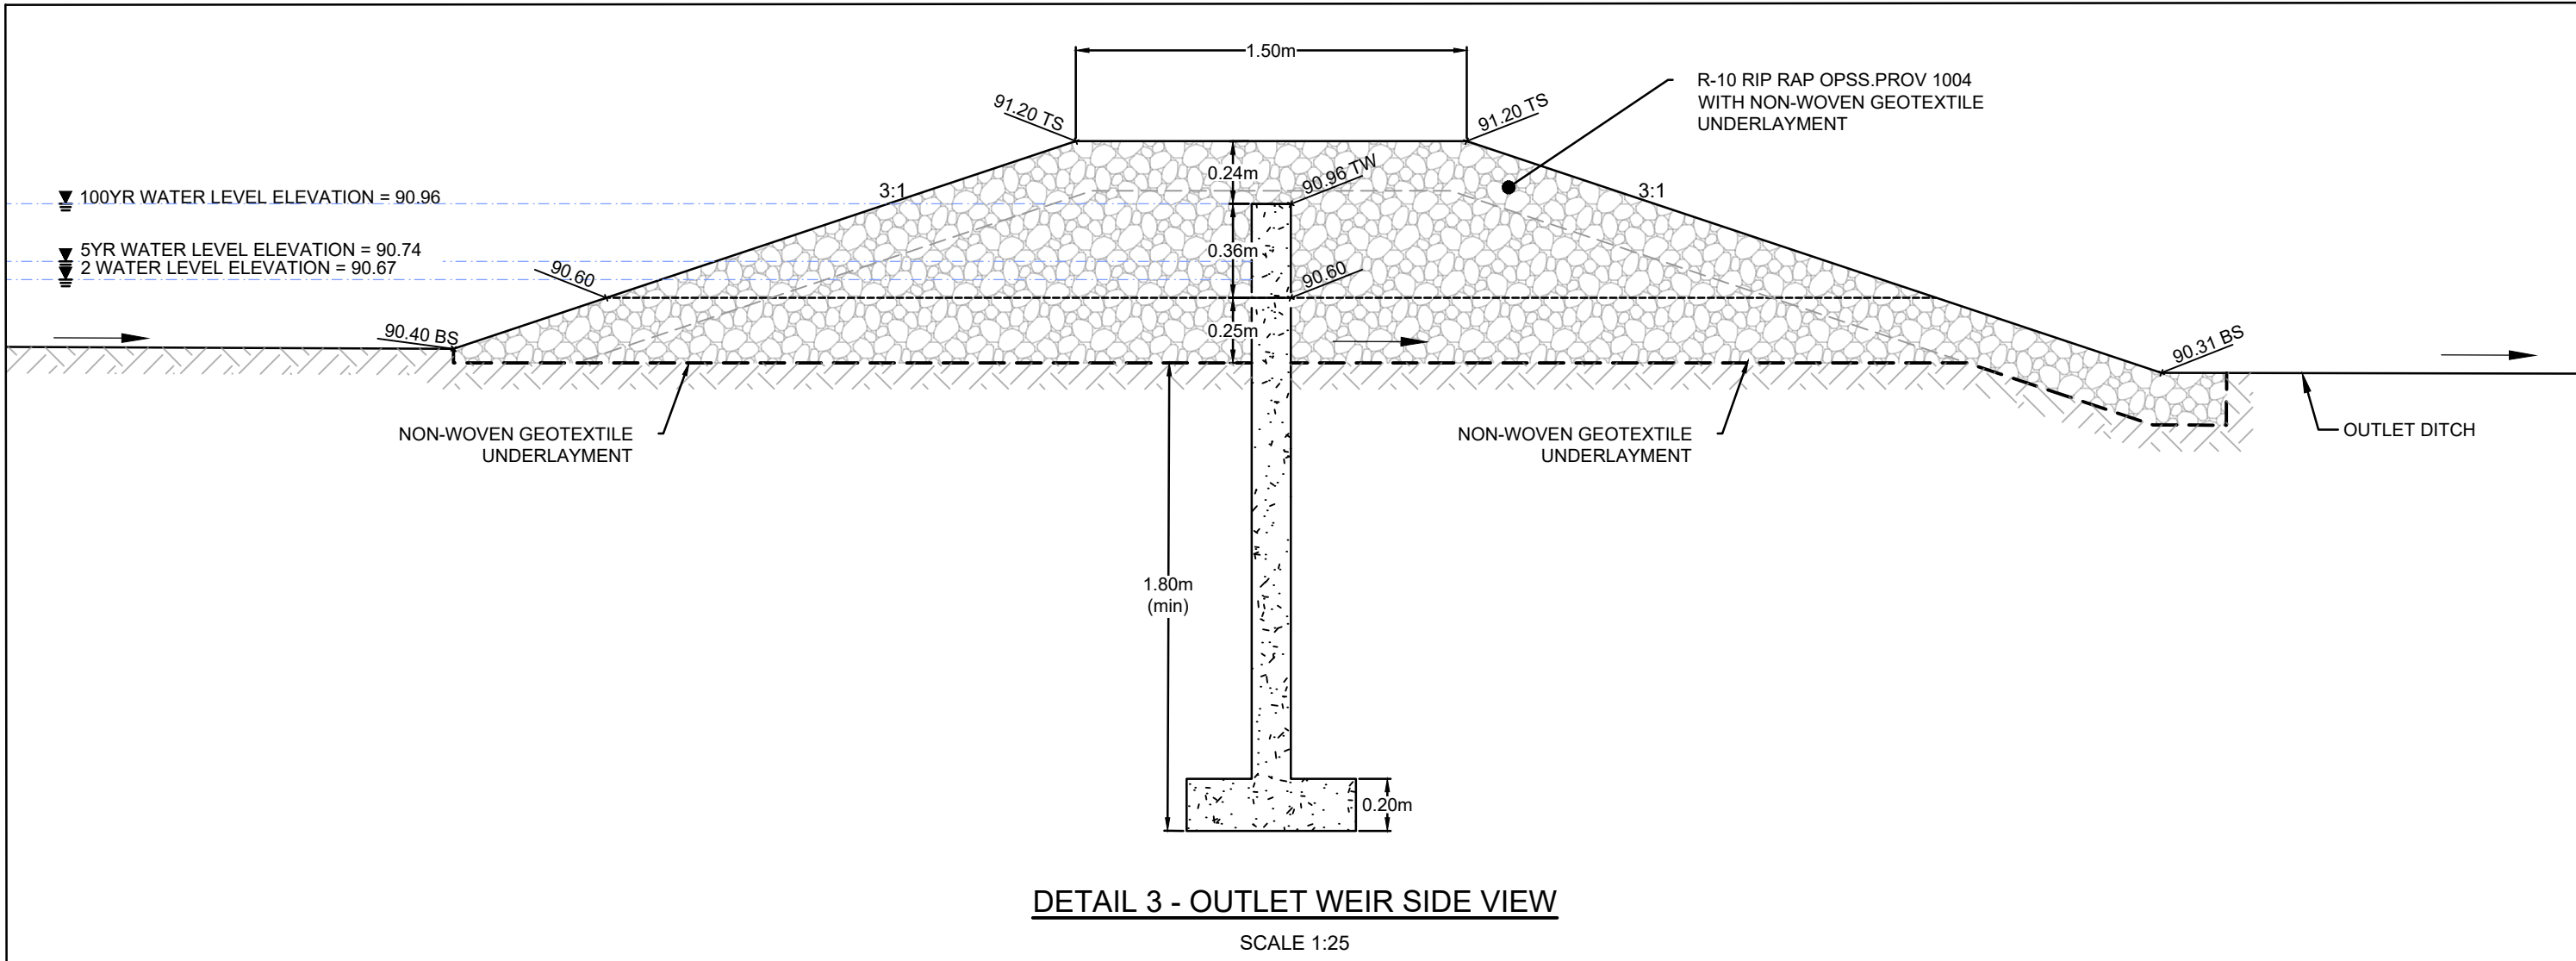


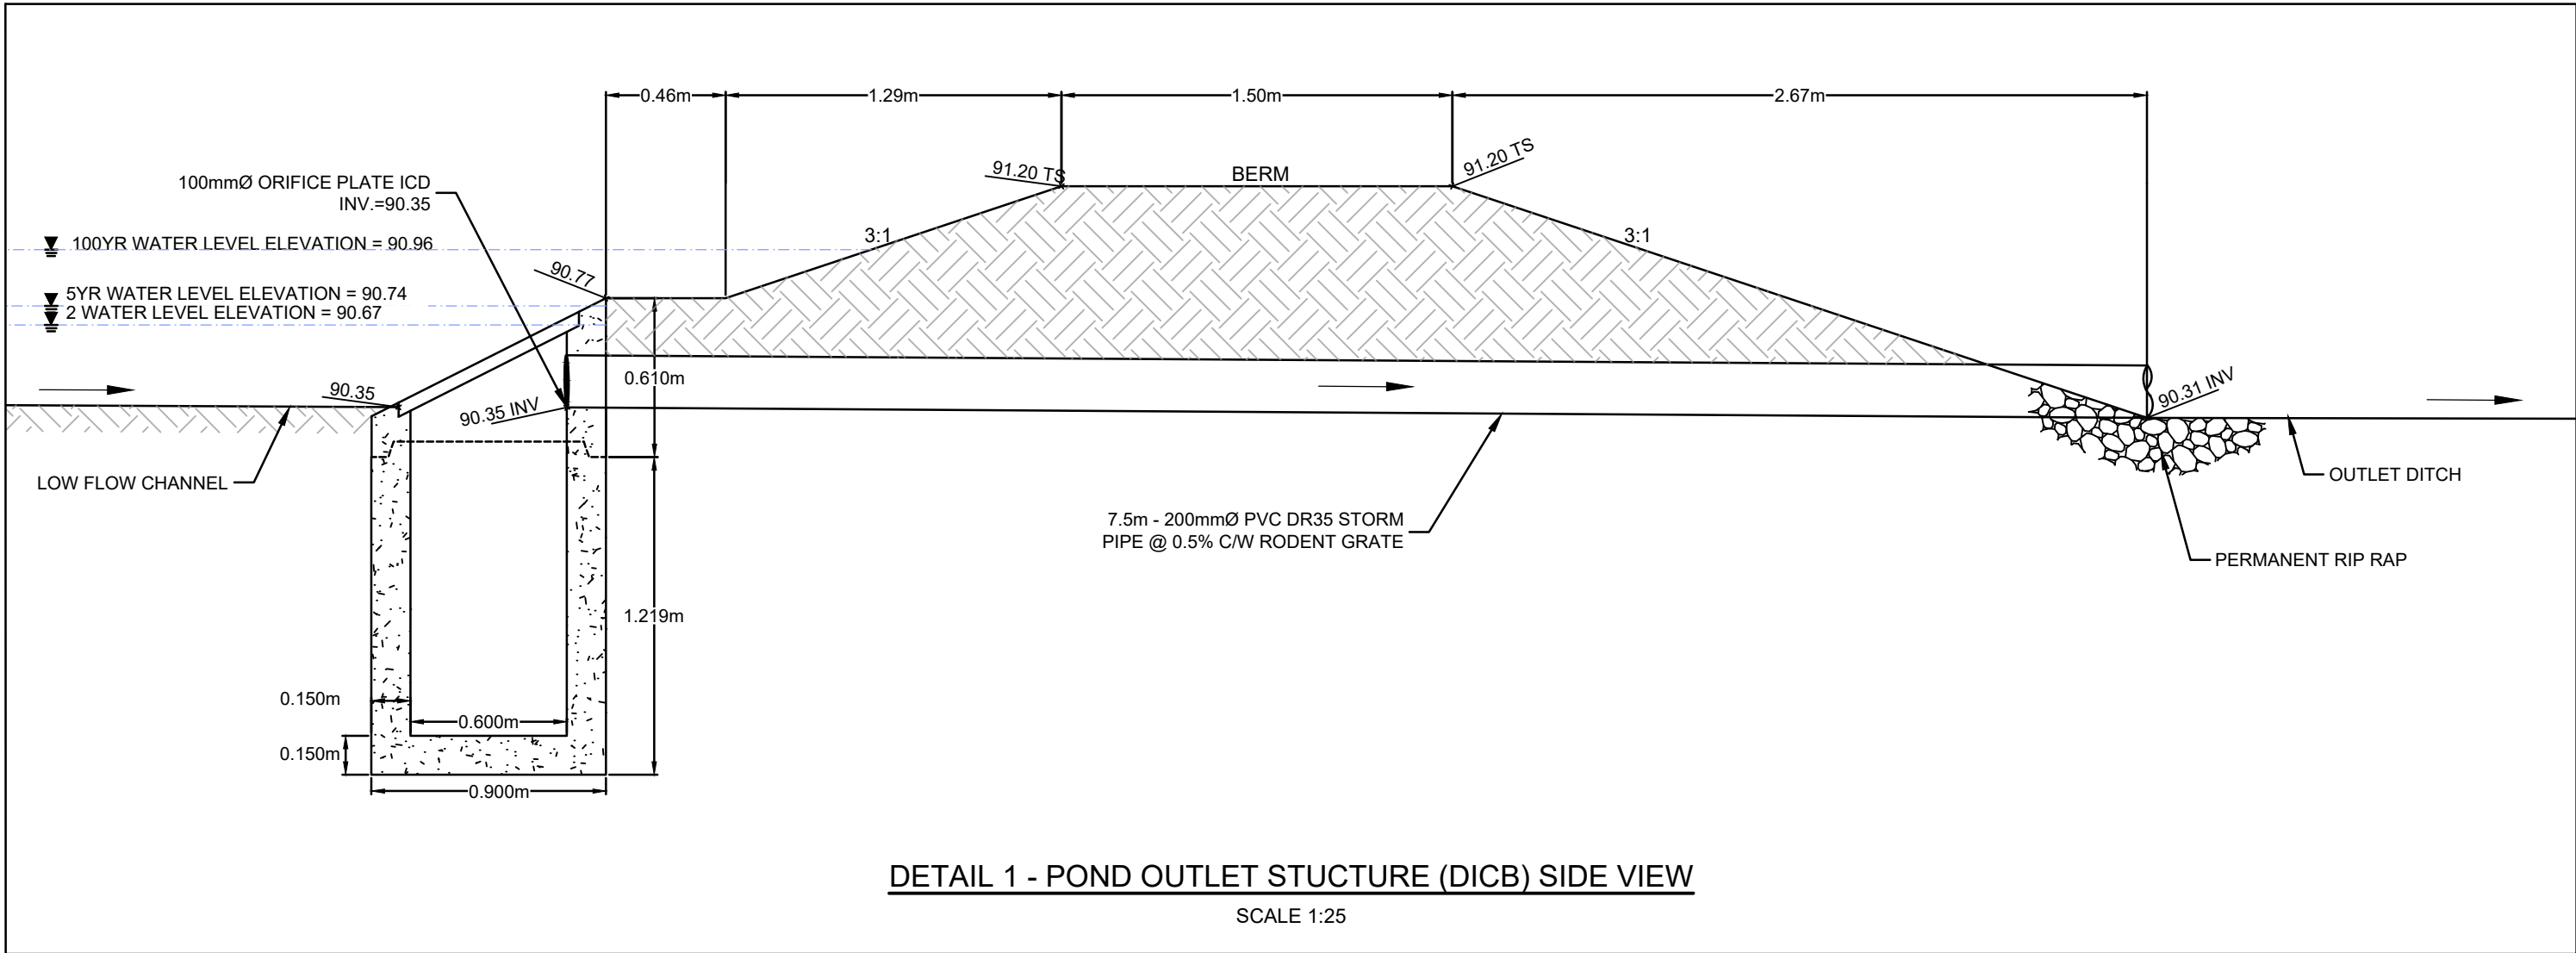

NOTE:
THE POSITION OF ALL POLE LINES, CONDUITS,
WATERMANS, SEWERS AND OTHER
UNDERGROUND AND OVERGROUND UTILITIES AND
STRUCTURES IS NOT NECESSARILY SHOWN ON
THE CONTRACT DRAWINGS, AND WHERE SHOWN,
THE ACCURACY OF THE POSITION OF SUCH
UTILITIES AND STRUCTURES IS NOT GUARANTEED.
BEFORE STARTING WORK, DETERMINE THE EXACT
LOCATION OF ALL SUCH UTILITIES AND
STRUCTURES AND ASSUME ALL LIABILITY FOR
DAMAGE TO THEM.

No.	REVISION	DATE	BY
1.	REVISED PER CITY COMMENTS	JUL 11/25	TGS

SCALE	DESIGN
AS SHOWN	MLS
	CHECKED LAB
	DRAWN TGS
	CHECKED LAB
	APPROVED MJP

FOR REVIEW ONLY

LICENSED PROFESSIONAL ENGINEER

M. L. SCHROEDER

100213677

July 11, 2025

PROVINCE OF ONTARIO

LICENSED PROFESSIONAL ENGINEER

M.J. PETEPIECE

100079354

PROVINCE OF ONTARIO

NOVATECH

Engineers, Planners & Landscape Architects

Suite 200, 240 Michael Cowpland Drive

Ottawa, Ontario, Canada K2M 1P6

Telephone (613) 254-9643

Facsimile (613) 254-5867

Website www.novatech-eng.com

LOCATION CITY OF OTTAWA REID'S LANE SUBDIVISION	PROJECT No. 119089
DRAWING NAME STORMWATER MANAGEMENT POND FACILITY - DETAILS	REV REV # 1
	DRAWING No. 119089-SWMF1

M:\2019\119089\CADD\Design\119089-SWMF.dwg, SWMF1, Jul 11, 2025, 2:14pm, ts.hall

PLANNING - 07/11/2025