



CLIENT

CANADA LANDS COMPANY

100 Queen St Suite 1050, Ottawa, ON K1P 1A5

COPYRIGHT

This drawing has been prepared solely for the intended use, thus any reproduction or distribution for any purpose other than authorized by Arcadis is forbidden. Written dimensions shall have precedence over scaled dimensions. Contractors shall verify and be responsible for all dimensions and conditions on the job, and Arcadis shall be informed of any variations from the dimensions and conditions shown on the drawing. Shop drawings shall be submitted to Arcadis for general conformance before proceeding with fabrication.

Arcadis Professional Services (Canada) Inc.

ISSUES

No.	DESCRIPTION	DATE
1	DRAFT PLAN OF SUBDIVISION	2025-04-15
2	DRAFT PLAN OF SUBDIVISION	2025-06-18
3	DRAFT PLAN OF SUBDIVISION	2025-07-04

KEY PLAN

CONSULTANTS

NOT FOR CONSTRUCTION

SEAL

PRIME CONSULTANT

360 James Street North - Suite 200
Hamilton ON L8L 1H5 Canada
tel 905 546 1010
www.arcadis.com

PROJECT

PUBLIC ROAD REDEVELOPMENT

TUNNEY'S PASTURE OTTAWA, ON

PROJECT NO:

139833

DRAWN BY:

T. KEMP

CHECKED BY:

T. O'BRIEN

PROJECT MGR:

S. ALBANESE

APPROVED BY:

T. O'BRIEN

SHEET TITLE


CONCEPT LANDSCAPE PLAN

SHEET NUMBER

L1.0

ISSUE

3

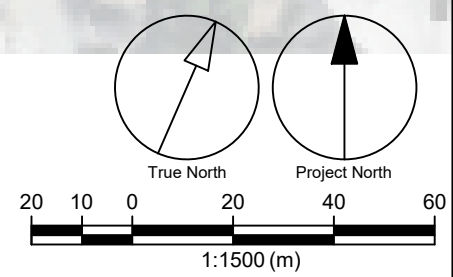

NOTE:
1. ALL DETAILS SHOWN ARE INDICATIVE ONLY AND ARE SUBJECT TO FURTHER DESIGN DEVELOPMENT AND COORDINATION DURING SUBSEQUENT STAGES OF THE PROJECT. FINAL DESIGNS MAY VARY BASED ON SITE CONDITIONS, INTERDISCIPLINARY COORDINATION, AND PROJECT REQUIREMENT.

CLIENT
CANADA LANDS COMPANY
100 Queen St Suite 1050, Ottawa, ON K1P 1A5

COPYRIGHT
This drawing has been prepared solely for the intended use, thus any reproduction or distribution for any purpose other than authorized by Arcadis is forbidden. Written dimensions shall have precedence over scaled dimensions. Contractors shall verify and be responsible for all dimensions and conditions on the job, and Arcadis shall be informed of any variations from the dimensions and conditions shown on the drawing. Shop drawings shall be submitted to Arcadis for general conformance before proceeding with fabrication.

Arcadis Professional Services (Canada) Inc.

ISSUES		
No.	DESCRIPTION	DATE
1	DRAFT PLAN OF SUBDIVISION	2025-04-15
2	DRAFT PLAN OF SUBDIVISION	2025-06-18
3	DRAFT PLAN OF SUBDIVISION	2025-07-04



CONSULTANTS

NOT FOR CONSTRUCTION

SEAL

PRIME CONSULTANT
ARCADIS
360 James Street North - Suite 200
Hamilton ON L8L 1H5 Canada
tel 905 546 1010
www.arcadis.com

PROJECT
PUBLIC ROAD REDEVELOPMENT
TUNNEY'S PASTURE OTTAWA, ON


PROJECT NO:
139833
DRAWN BY:
T. KEMP
PROJECT MGR:
S. ALBANESE
CHECKED BY:
T. O'BRIEN
APPROVED BY:
T. O'BRIEN

SHEET TITLE
CONCEPT LANDSCAPE CROSS SECTIONS

SHEET NUMBER
L2.2
ISSUE
3

43.0m ROW with Median


Tunney's Pasture Driveway (from Colombine to Yarrow)

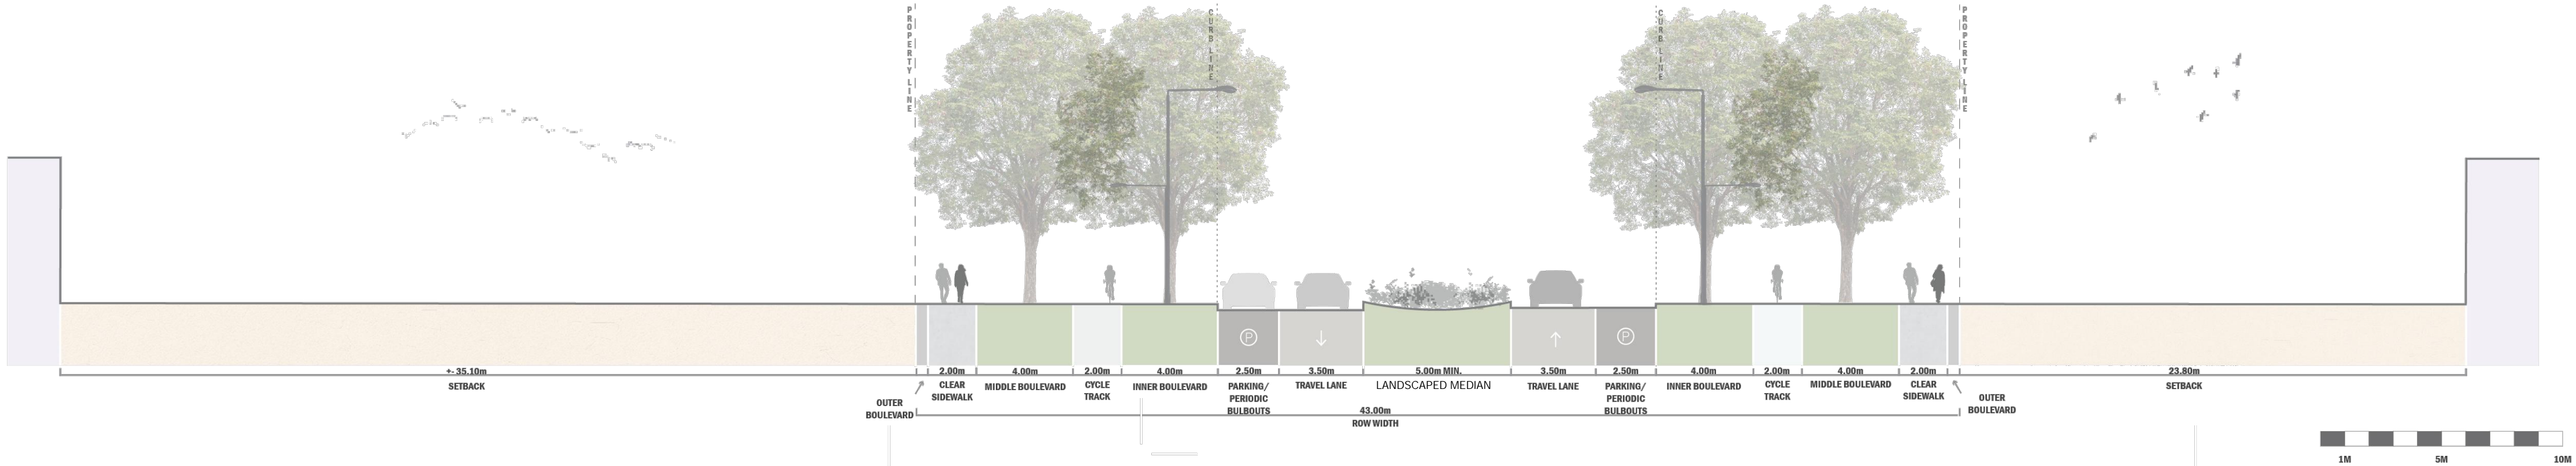

1
L2.2 TUNNEY'S PASTURE DRIVEWAY CROSS SECTION A - 43.0m RIGHT OF WAY
N.T.S.

22.0 - 24.0m ROW - Yarrow Driveway


(Proposed Chardon Extension to Tunney's Pasture Woonerf)

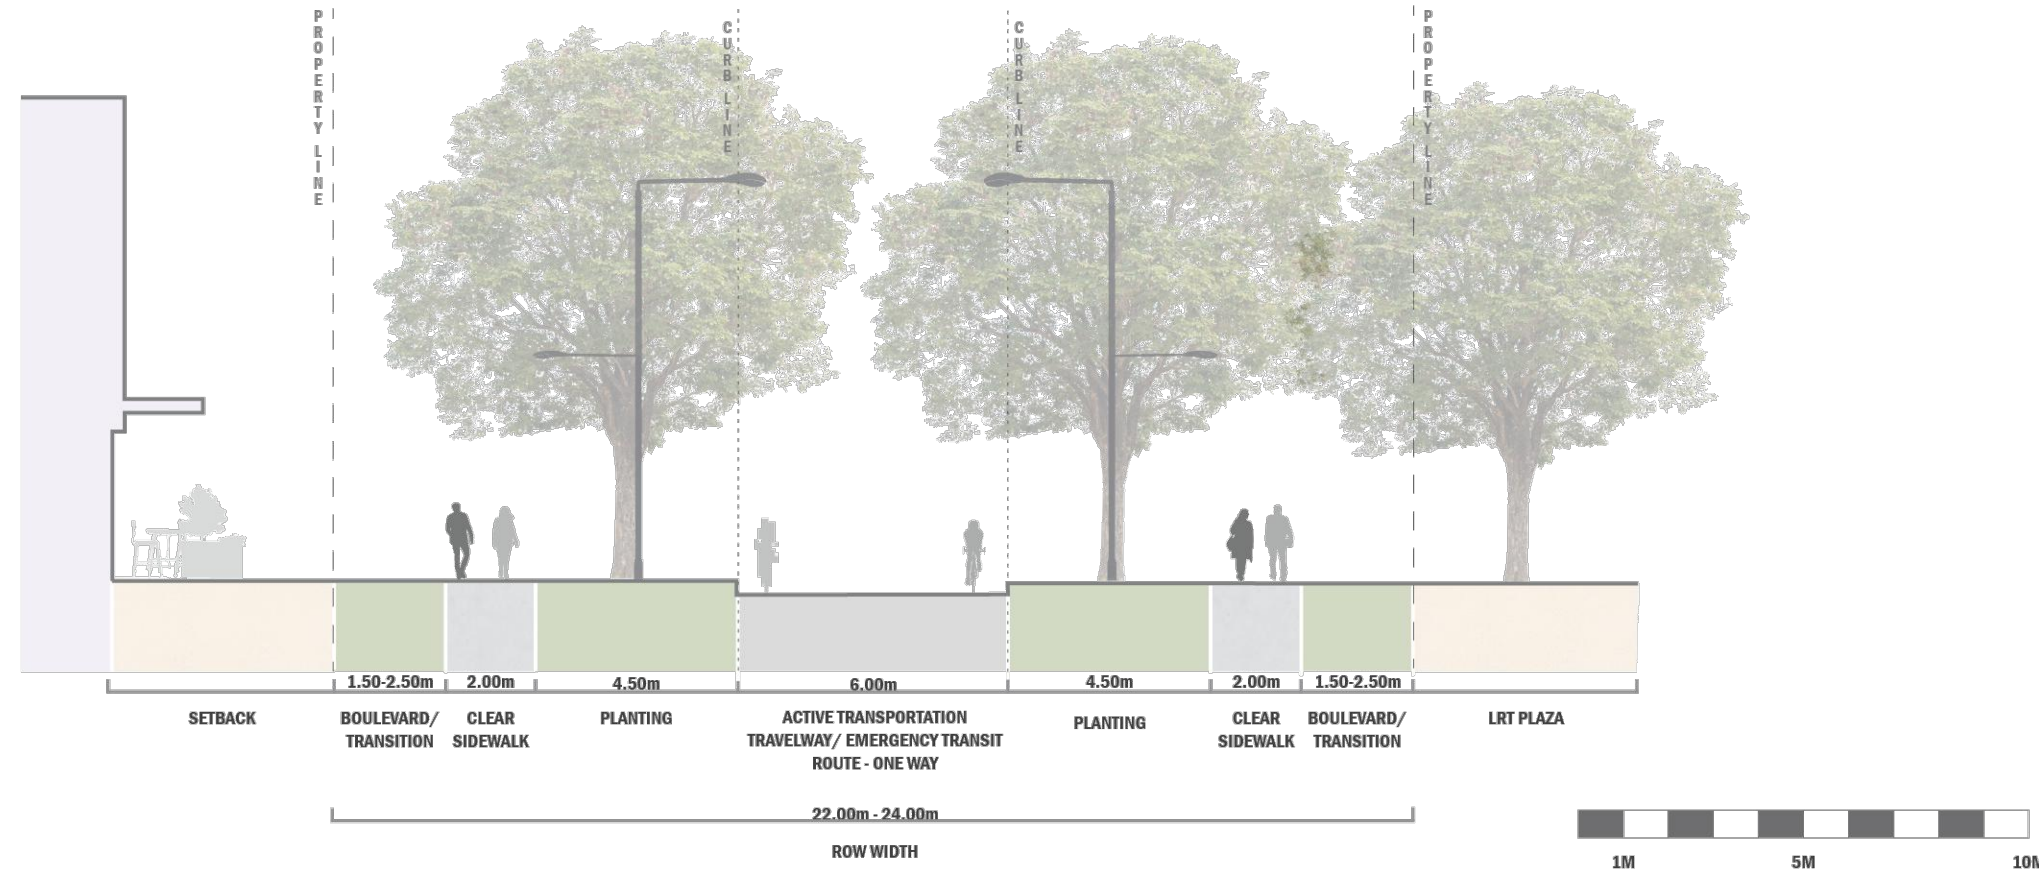


2
L2.2 YARROW DRIVEWAYCROSS SECTION B - 22.0 - 24.0m RIGHT OF WAY
N.T.S.

24.0m ROW

Sir Frederick Banting Extension (North of Colombine Driveway)

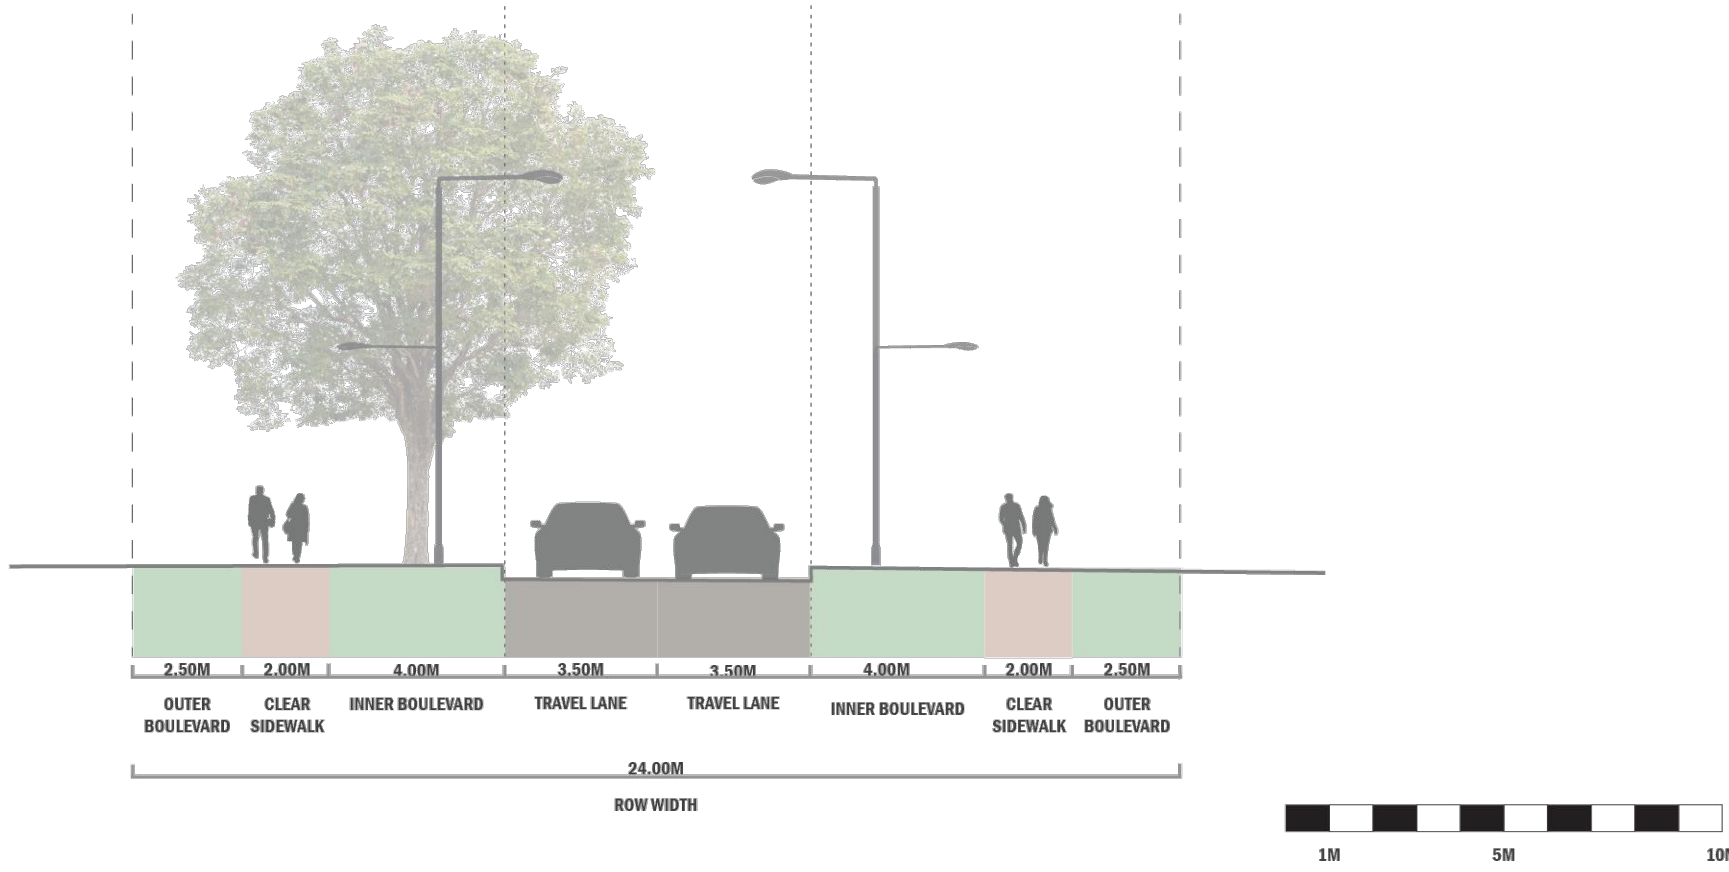

3
L2.2 SIR FREDERICK BATING EXTENSION CROSS SECTION C - 24.0m RIGHT OF WAY
N.T.S.

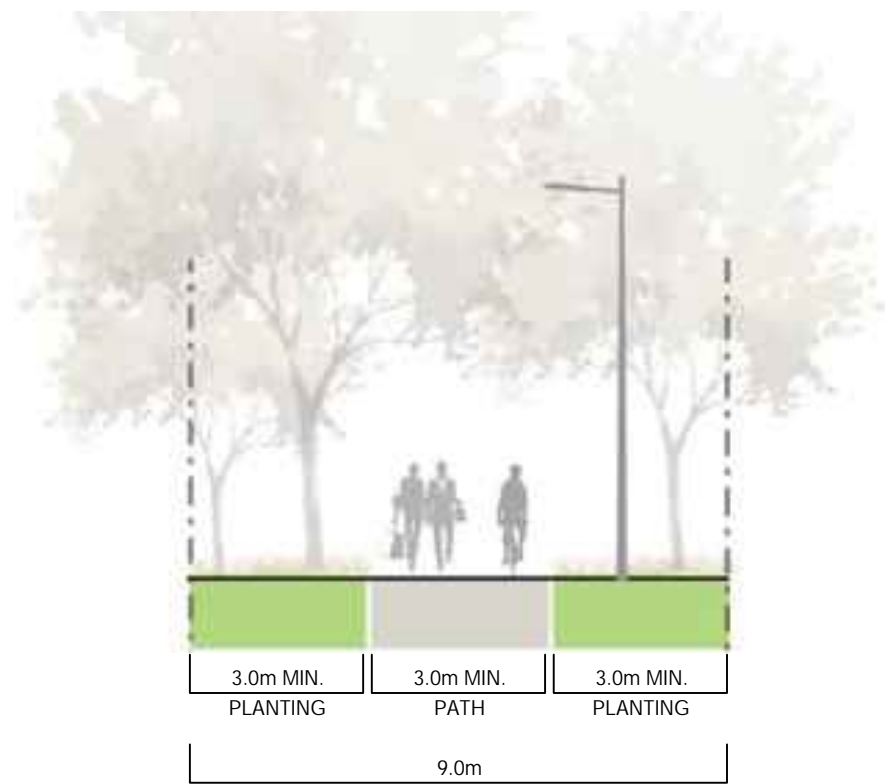

4
L2.2 MULTI-USE PATH CROSS SECTION D
N.T.S.