

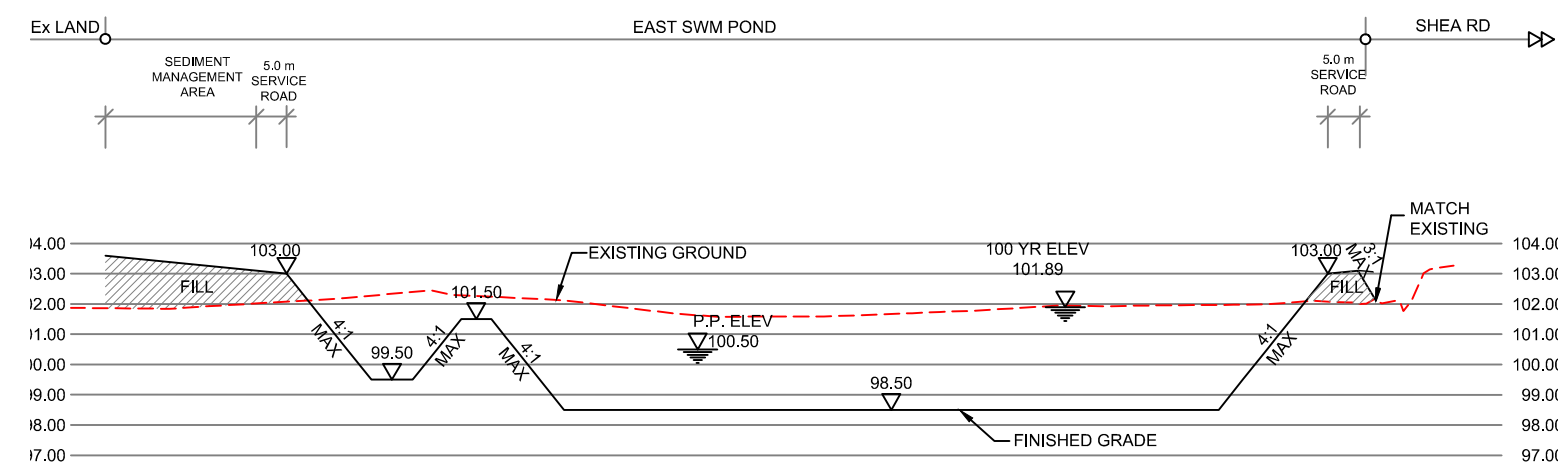


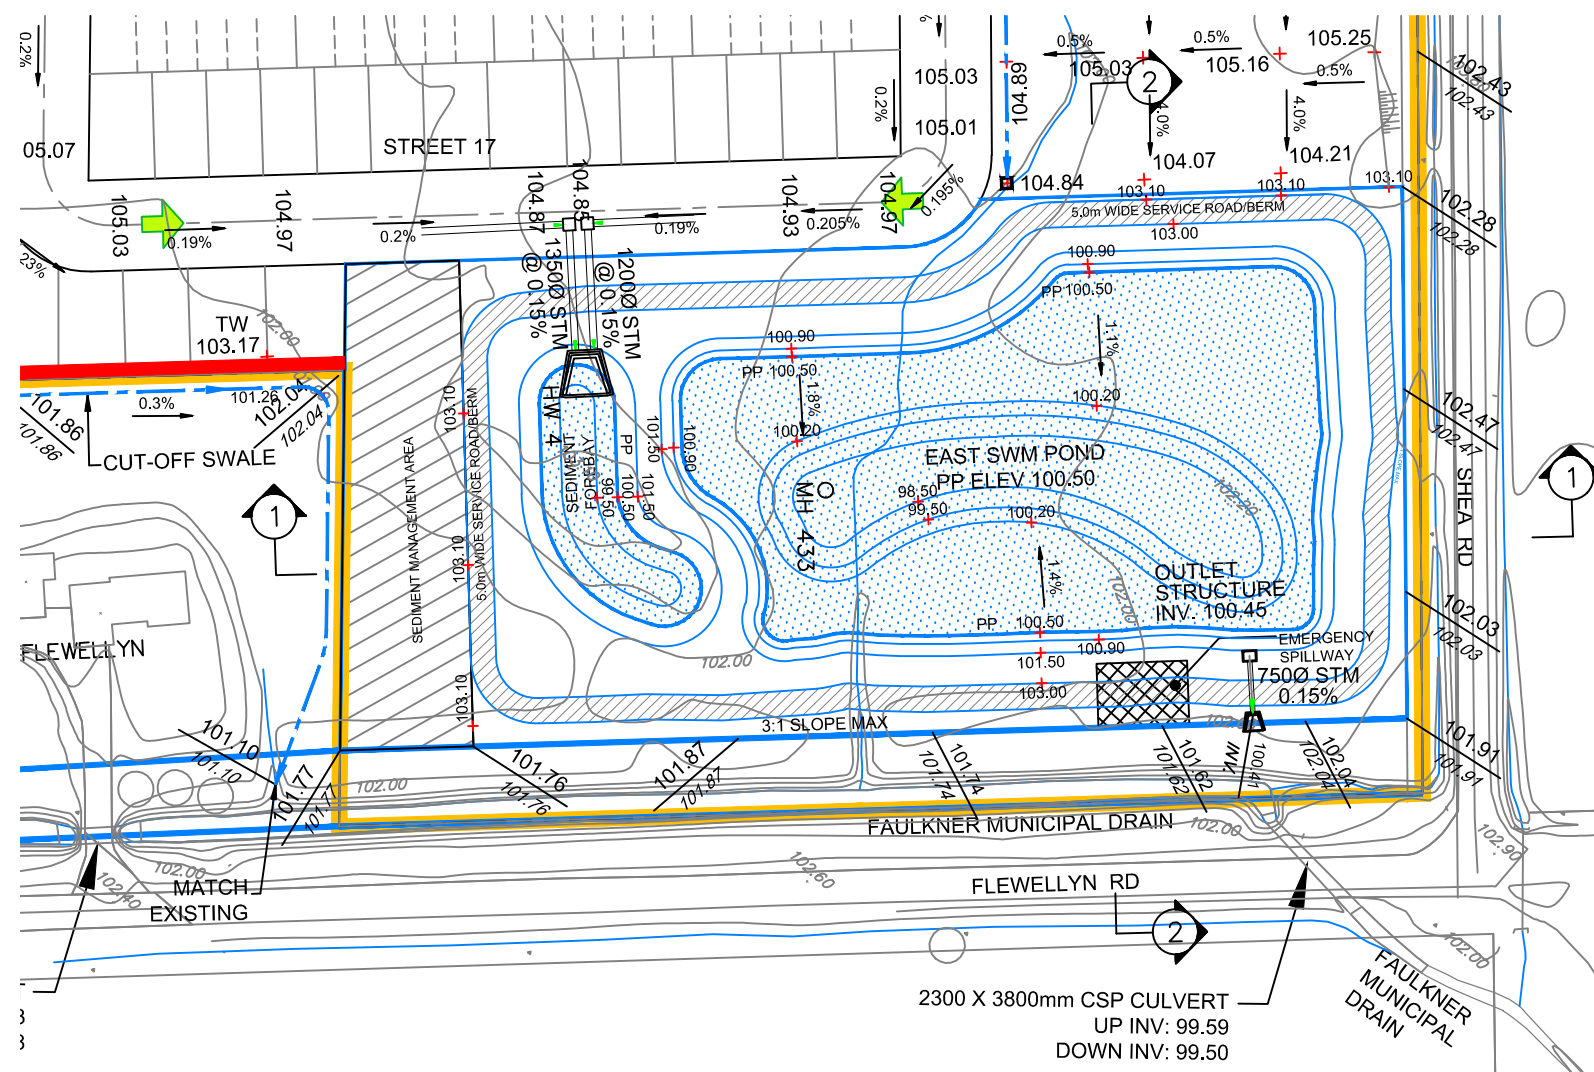

**SWM POND
SECTION 1-1**
SCALE HOR. 1:1250
VER. 1:250

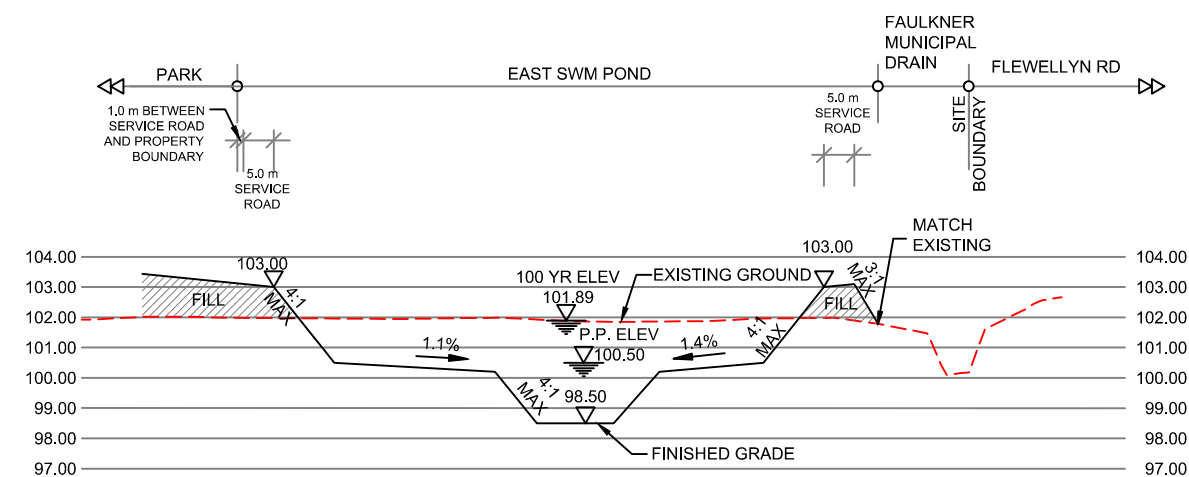

**SWM POND
SECTION 2-2**
SCALE HOR. 1:1250
VER. 1:250

- LEGEND**
- SITE BOUNDARY
 - ACCESS ROAD
 - PERMANENT POOL
 - POND INLET
 - POND OUTLET
 - STORM OVERLAND FLOW ARROW
 - EMERGENCY OVERLAND FLOW ARROW
 - PROPOSED CENTERLINE ELEVATION
 - PROPOSED ELEVATION
 - EXISTING ELEVATION
 - EXISTING CONTOUR ELEVATION

STITTSVILLE SOUTH URBAN EXPANSION AREA
EAST SWM POND
CITY OF OTTAWA

PROJECT No.:	21-1247
SCALE:	1:1500
DATE:	SEPT 2023
FIGURE:	5



120 Iber Road, Unit 103
Stittsville, ON K2S 1E9
TEL: (613) 836-0856
FAX: (613) 836-7183
www.DSEL.ca