



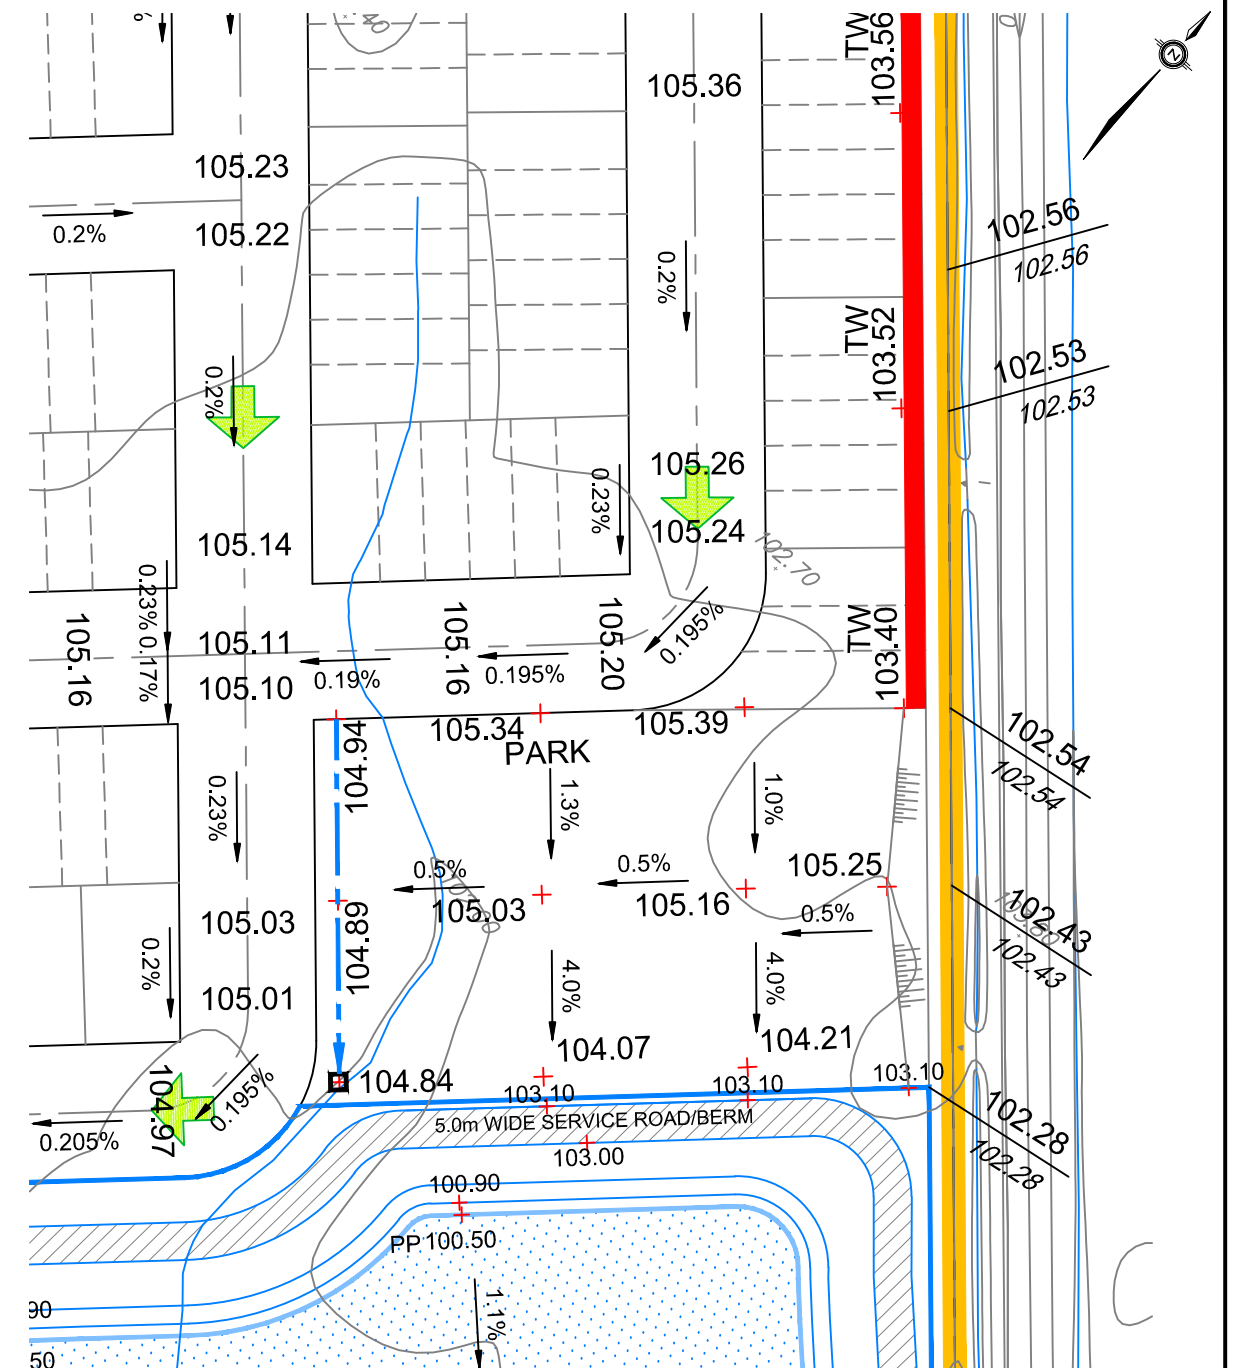

LEGEND

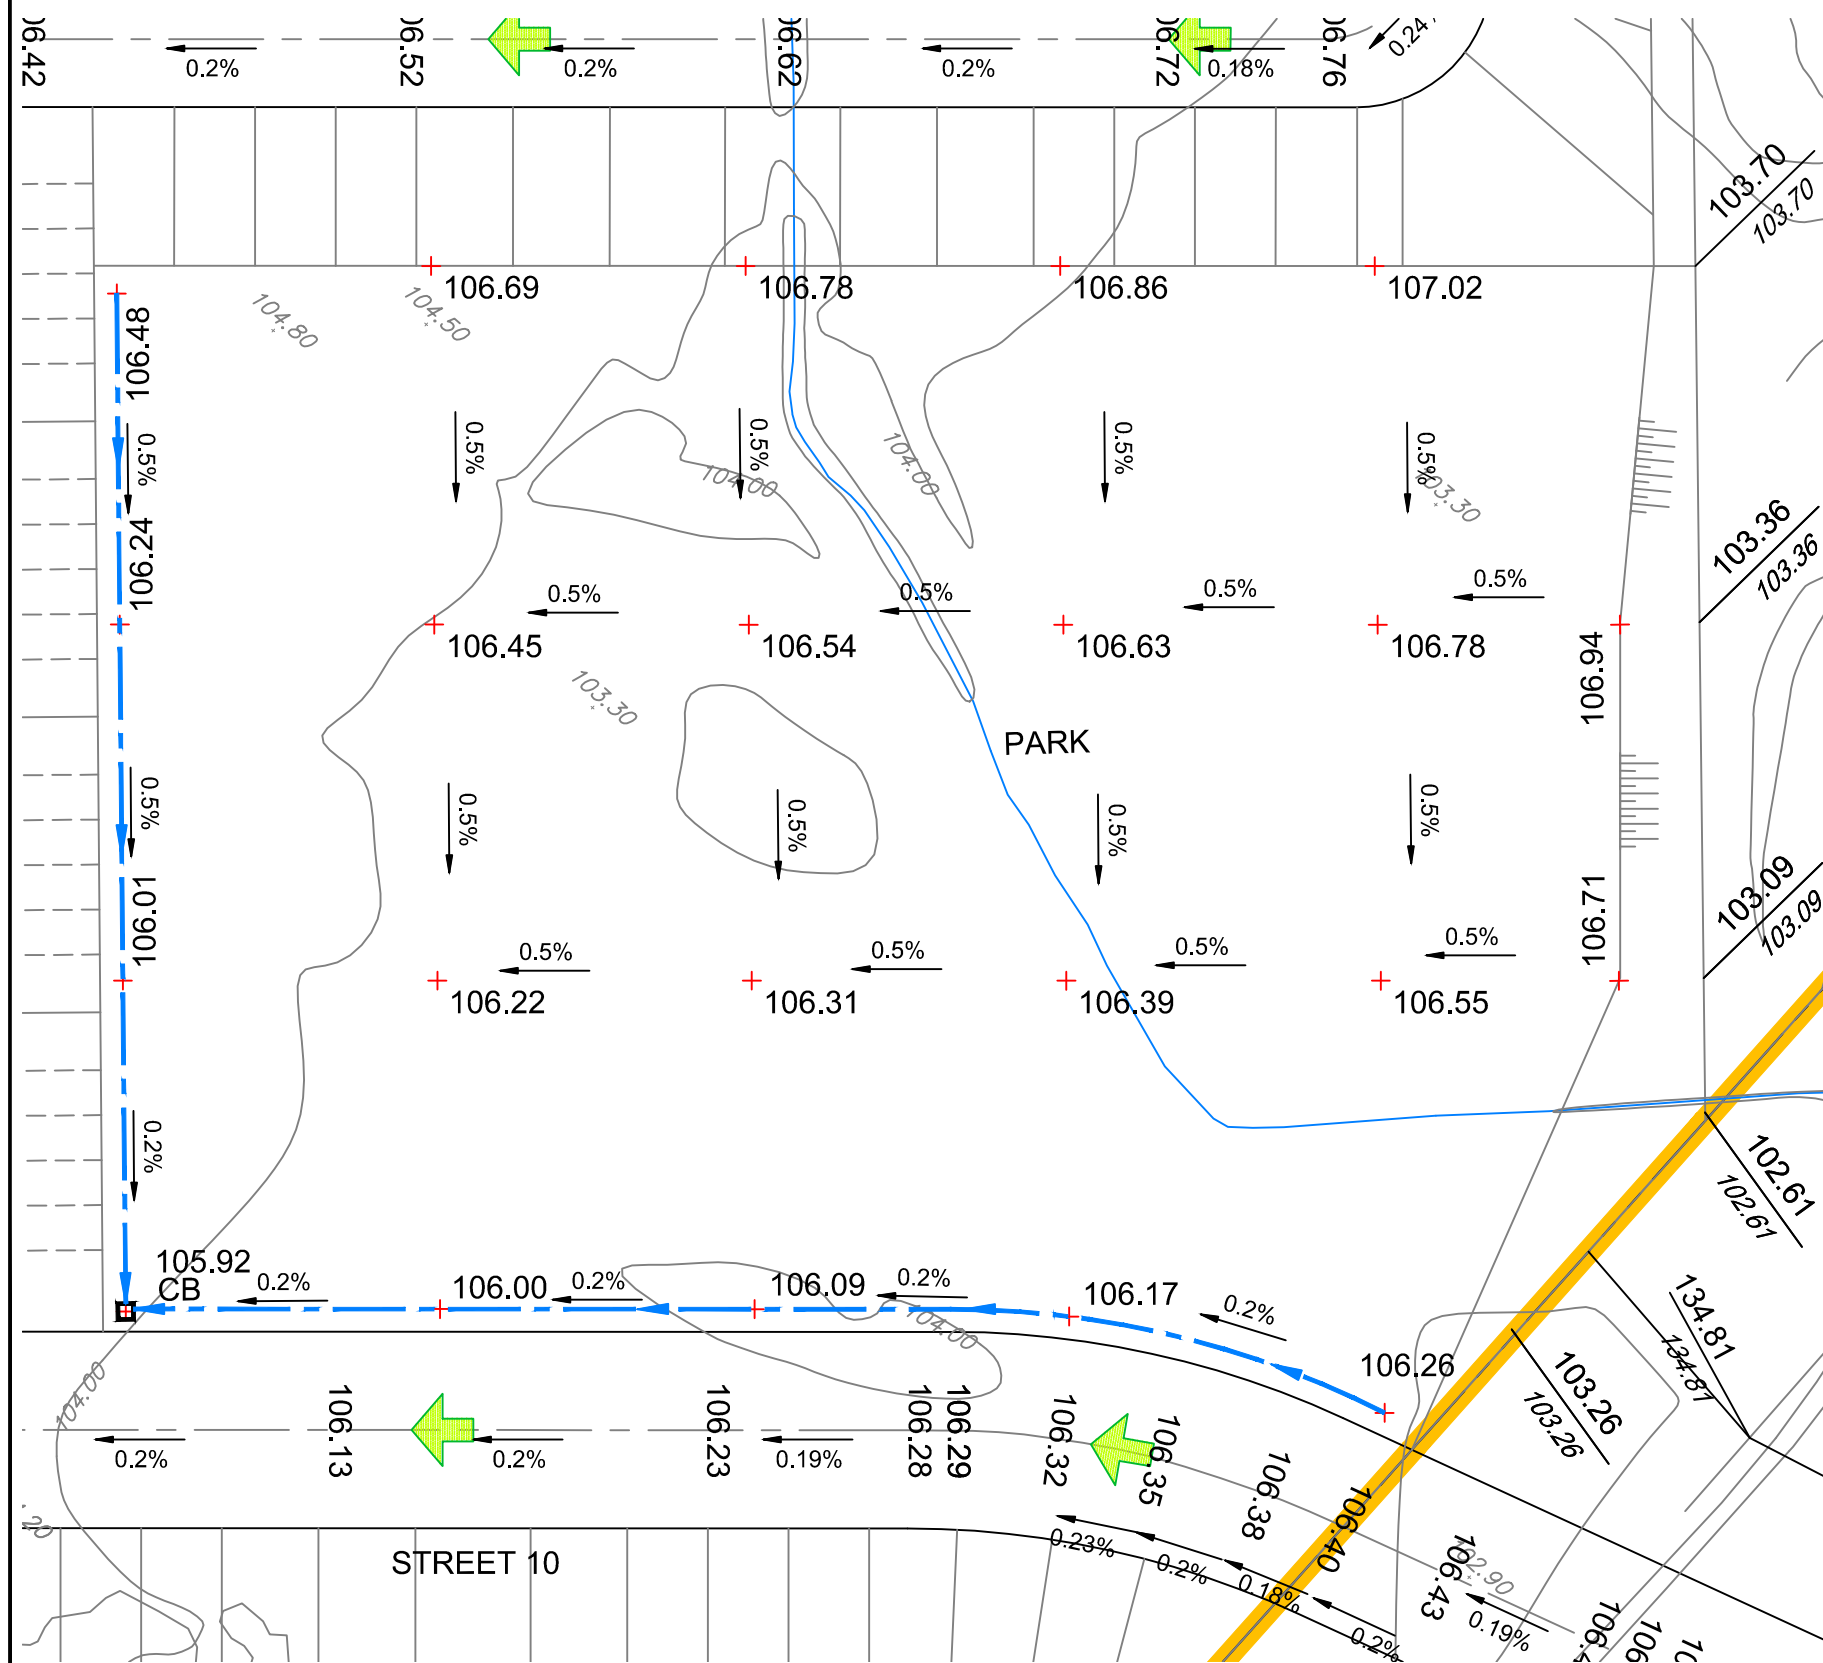

STORM
OVERLAND
FLOW
ARROW

PROPOSED
ELEVATION

192.85

193.50
193.50

244.50

PROPOSED
ELEVATION

EXISTING
ELEVATION

EXISTING
CONTOUR
ELEVATION



120 Iber Road, Unit 103
Stittsville, ON K2S 1E9
TEL: (613) 836-0856
FAX: (613) 836-7183
www.DSEL.ca

STITTVILLE SOUTH URBAN EXPANSION AREA CONCEPTUAL PARK BLOCKS 96 AND 97 GRADING PLAN CITY OF OTTAWA

PROJECT No.:	21-1247
SCALE:	1:1000
DATE:	SEPT 2023
FIGURE:	6