


Unit Type	Phase 6	Phase 7	Phase 8	Total	
Singles	272	24	152	448	48%
36'	188	24	94	306	32%
43'	84	0	58	142	15%
Executive Towns	170	133	93	396	42%
Avenue Towns	0	42	56	98	10%
Total	442	199	301	942	100%

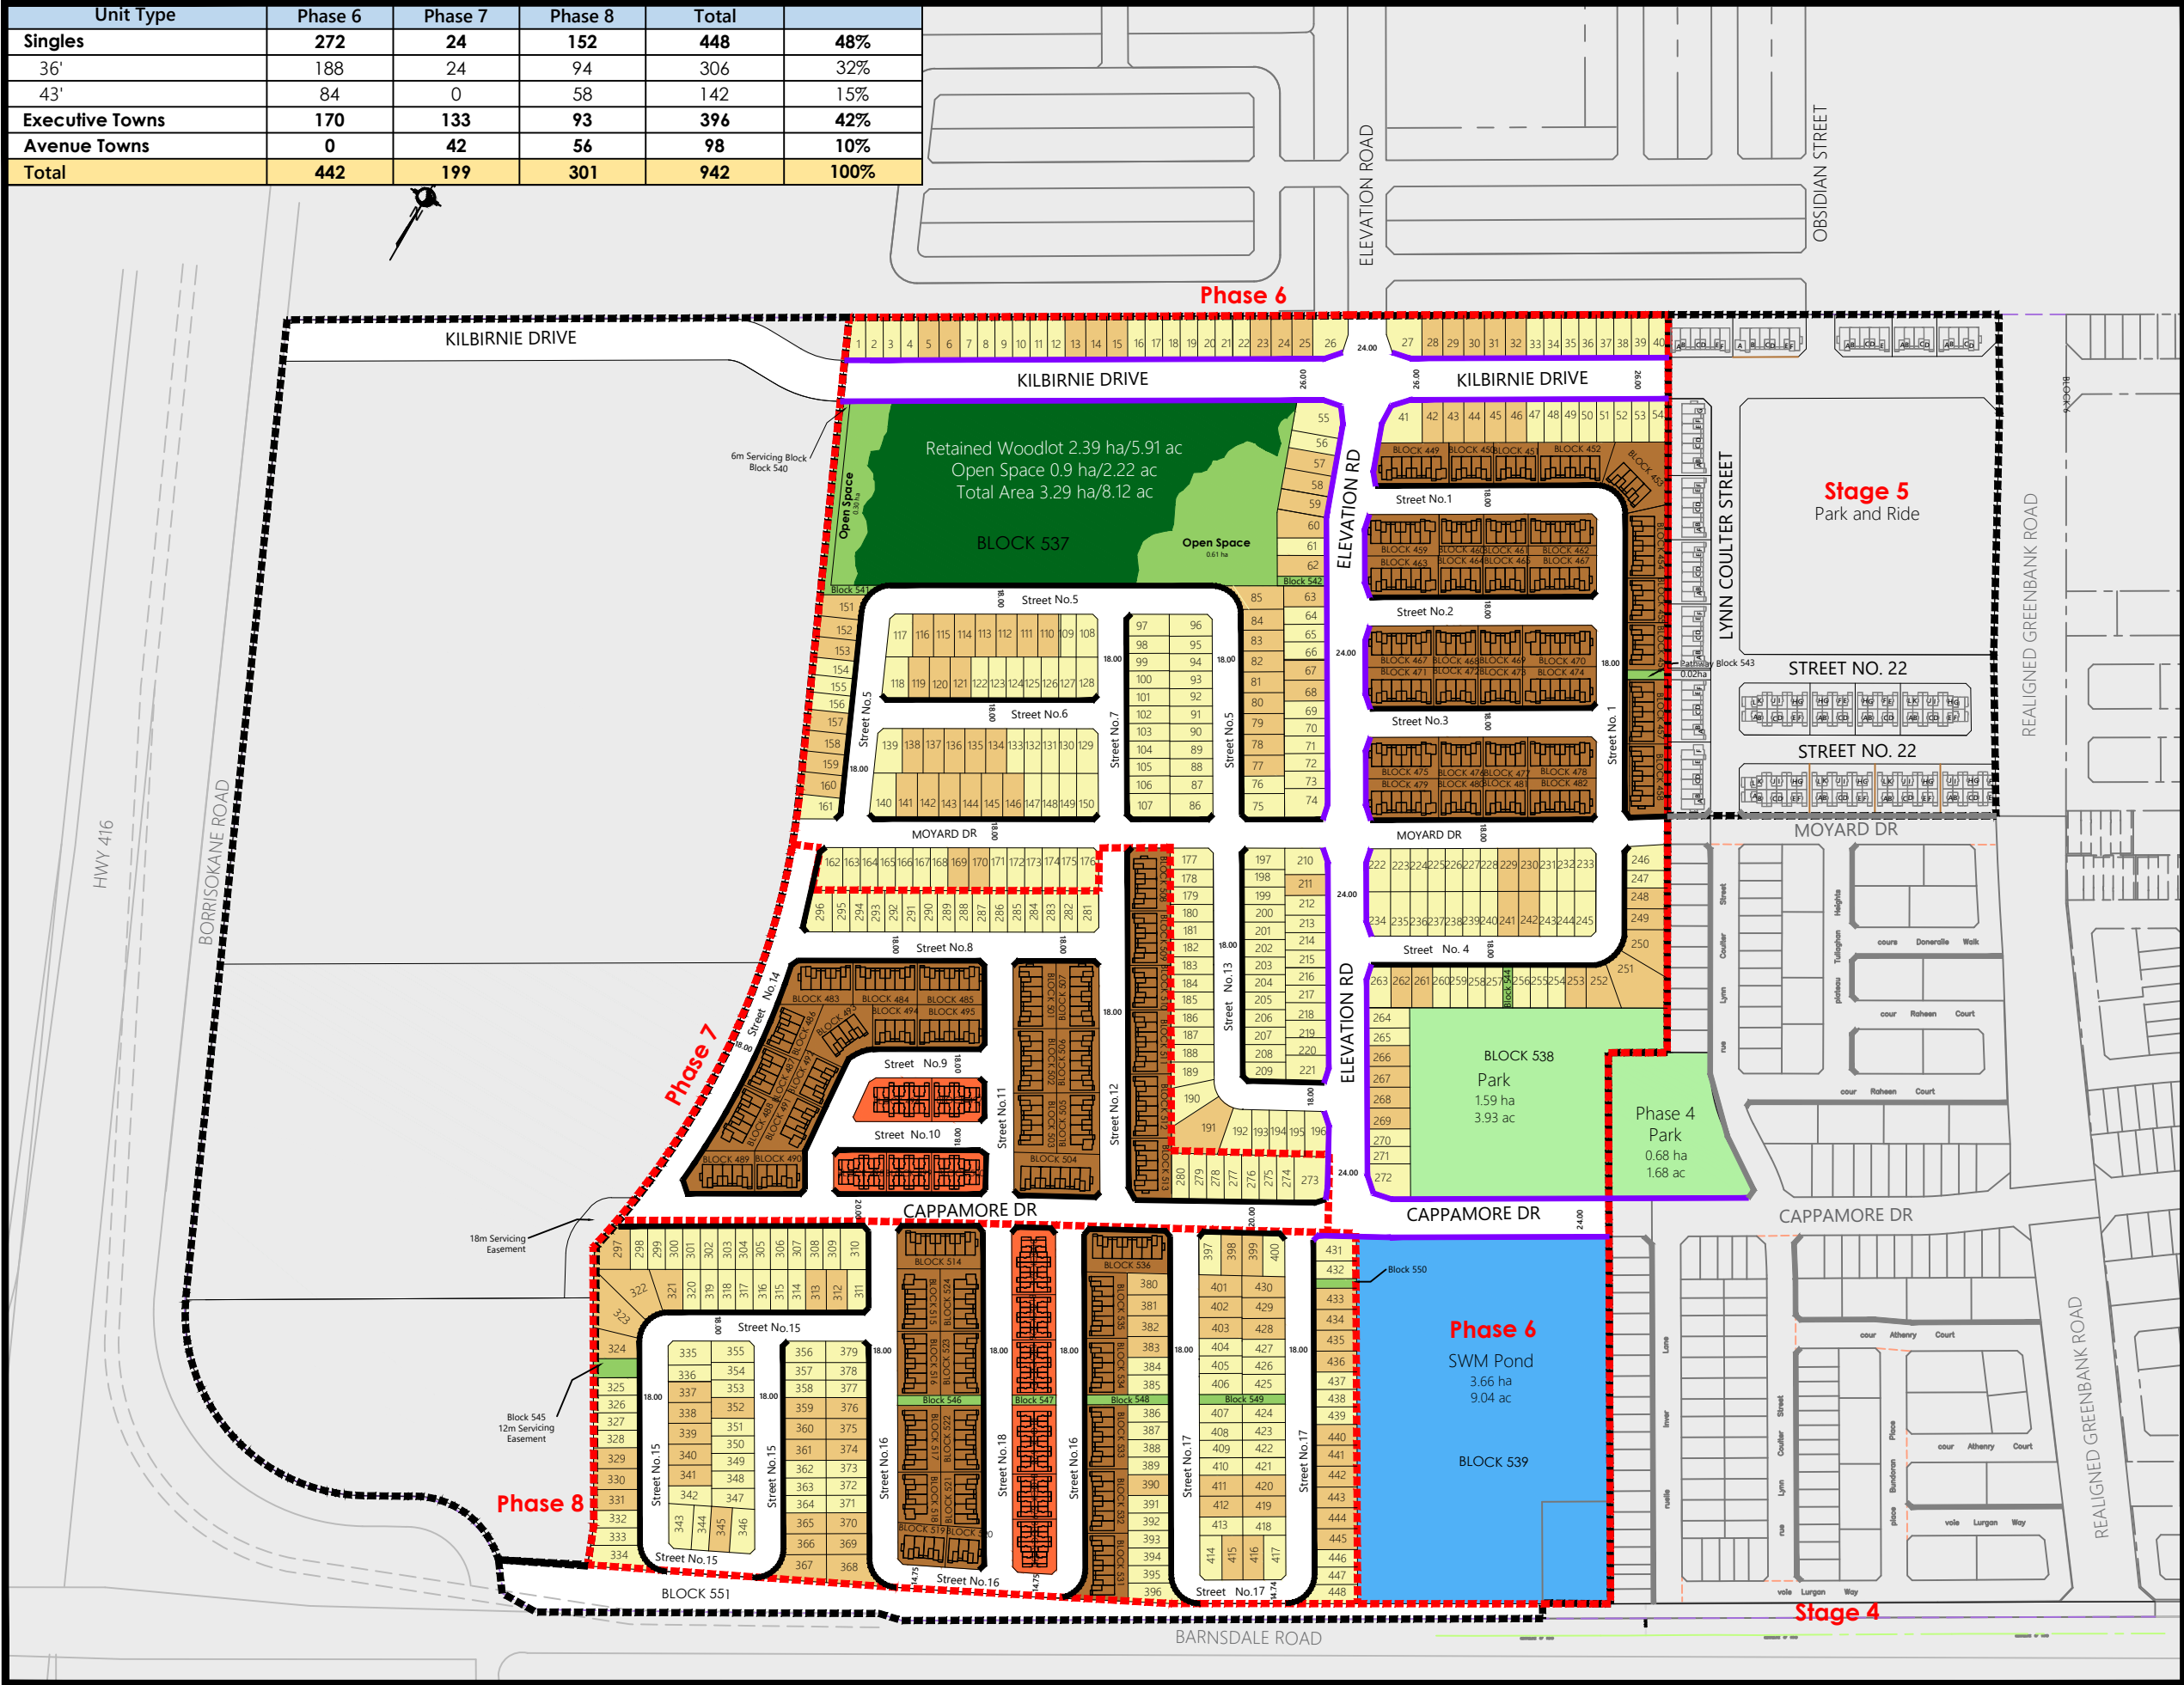

Title:

Concept for DPA

Project:

Quinn's Pointe Phases 6-8

Legend

■■■■■ Site Boundary

■■■■■ Phase Line

36' Singles

43' Singles

Executive Towns

Avenue Towns (Back to Backs)

SWM Pond

Parkland

Open Space

Industrial

Woodlot

Sidewalks

Sidewalks & Cycle Tracks

17	Revised West Cappamore Drive	2026-06-08	E.H
16	Adjustment to Block 51 and 83	2026-06-03	E.H
15	Revised Concept Plan	2026-06-03	KG
No.	Description	Date	By

Revisions

Drawn By: G.T

Checked By: C.S

Minto Communities Inc

180 Kent Street,

Ottawa, ON

K1P 0B6

North

Scale: NTS