


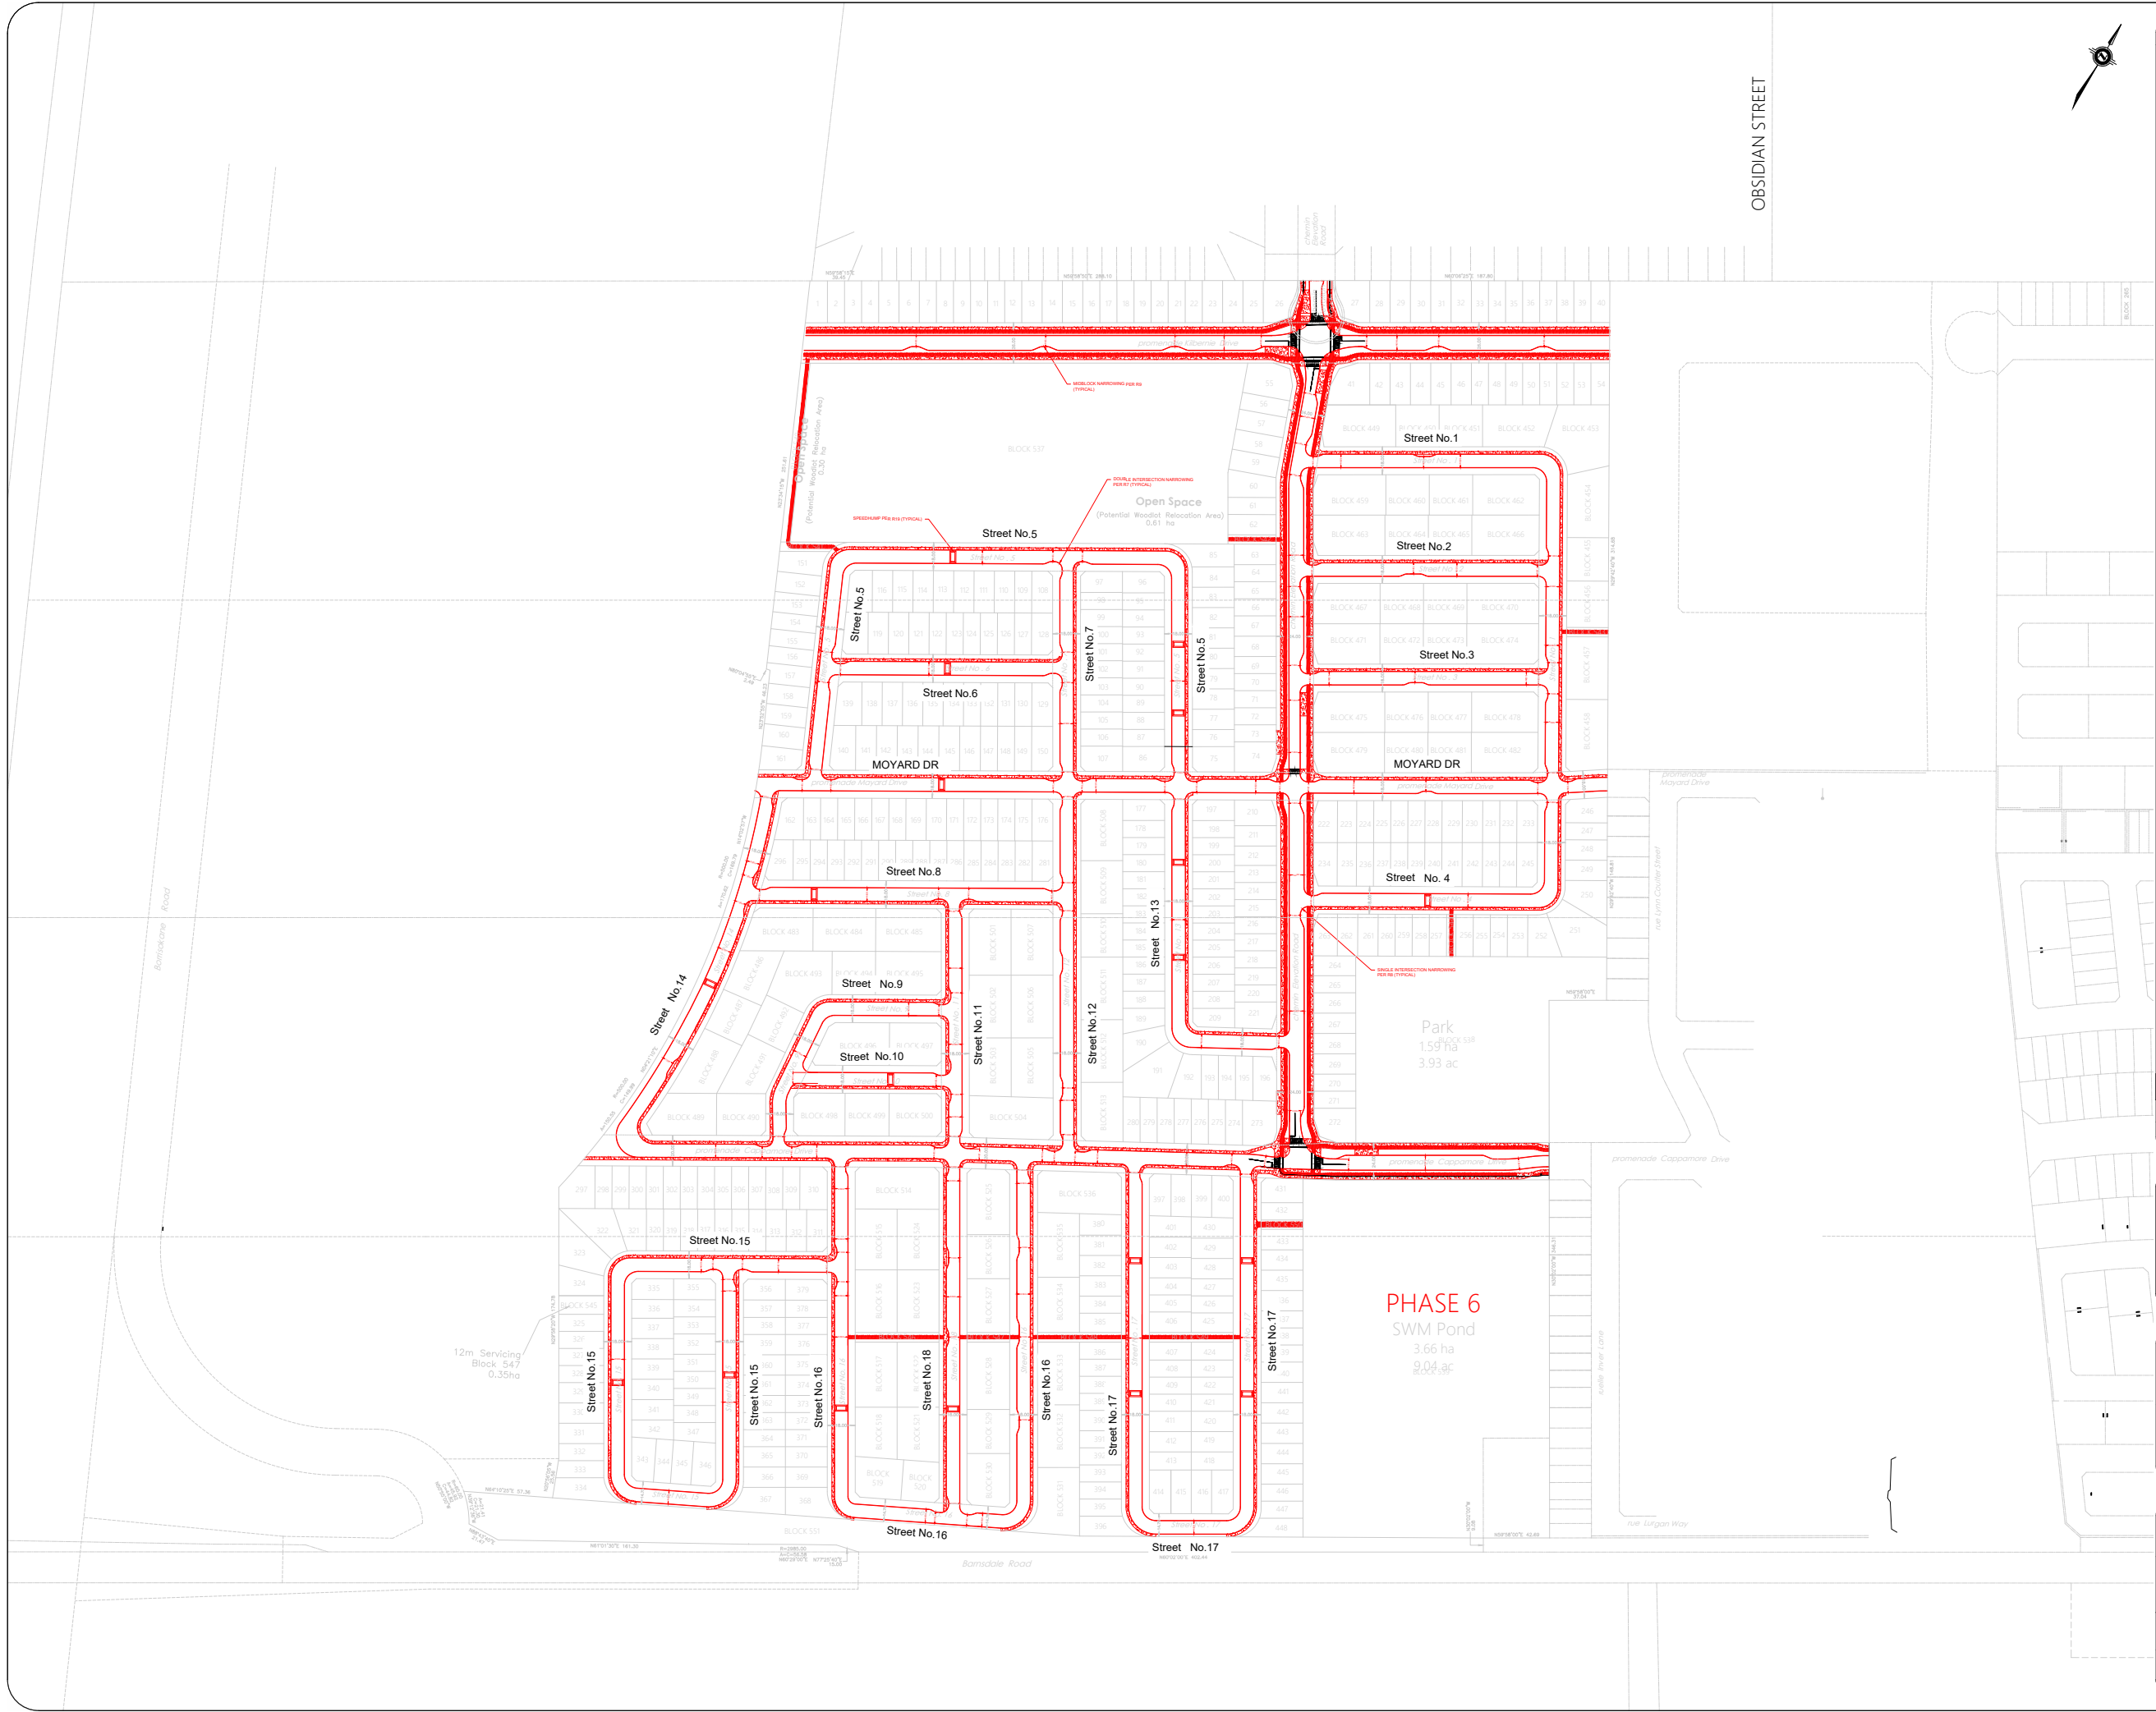

Notes:

NOTES:
1. THE LOCATION OF TRAFFIC CALMING ELEMENTS ARE APPROXIMATE AND ARE SUBJECT TO CHANGE UPON COORDINATION WITH CIVIL.

01	Issued for Review	CH	2026-06-25
REV:	DESCRIPTION:	BY:	DATE:
STATUS:			



CGH Transportation
6 Plaza Court
Ottawa, ON
K2H 7W1
(343) 999-9117

CLIENT:

Minto Communities Inc.
200-180 Kent Street
Ottawa, ON
K1P 0B6

ARCHITECT:

SITE:

Barrhaven South S1 Lands

TITLE:

Geometric Road Design
Draft

SCALE AT A3:	DATE:	DRAWN:	CHECKED:
1:4000	2026-06-25	CH	AL
PROJECT NO:	DRAWING NO:	REVISION:	
2023-126	001	01	