


MA2023\123006\CAD\Civil\123006-SAN.dwg, FIG 5, Jun 30, 2026 - 12:35pm, cvsser

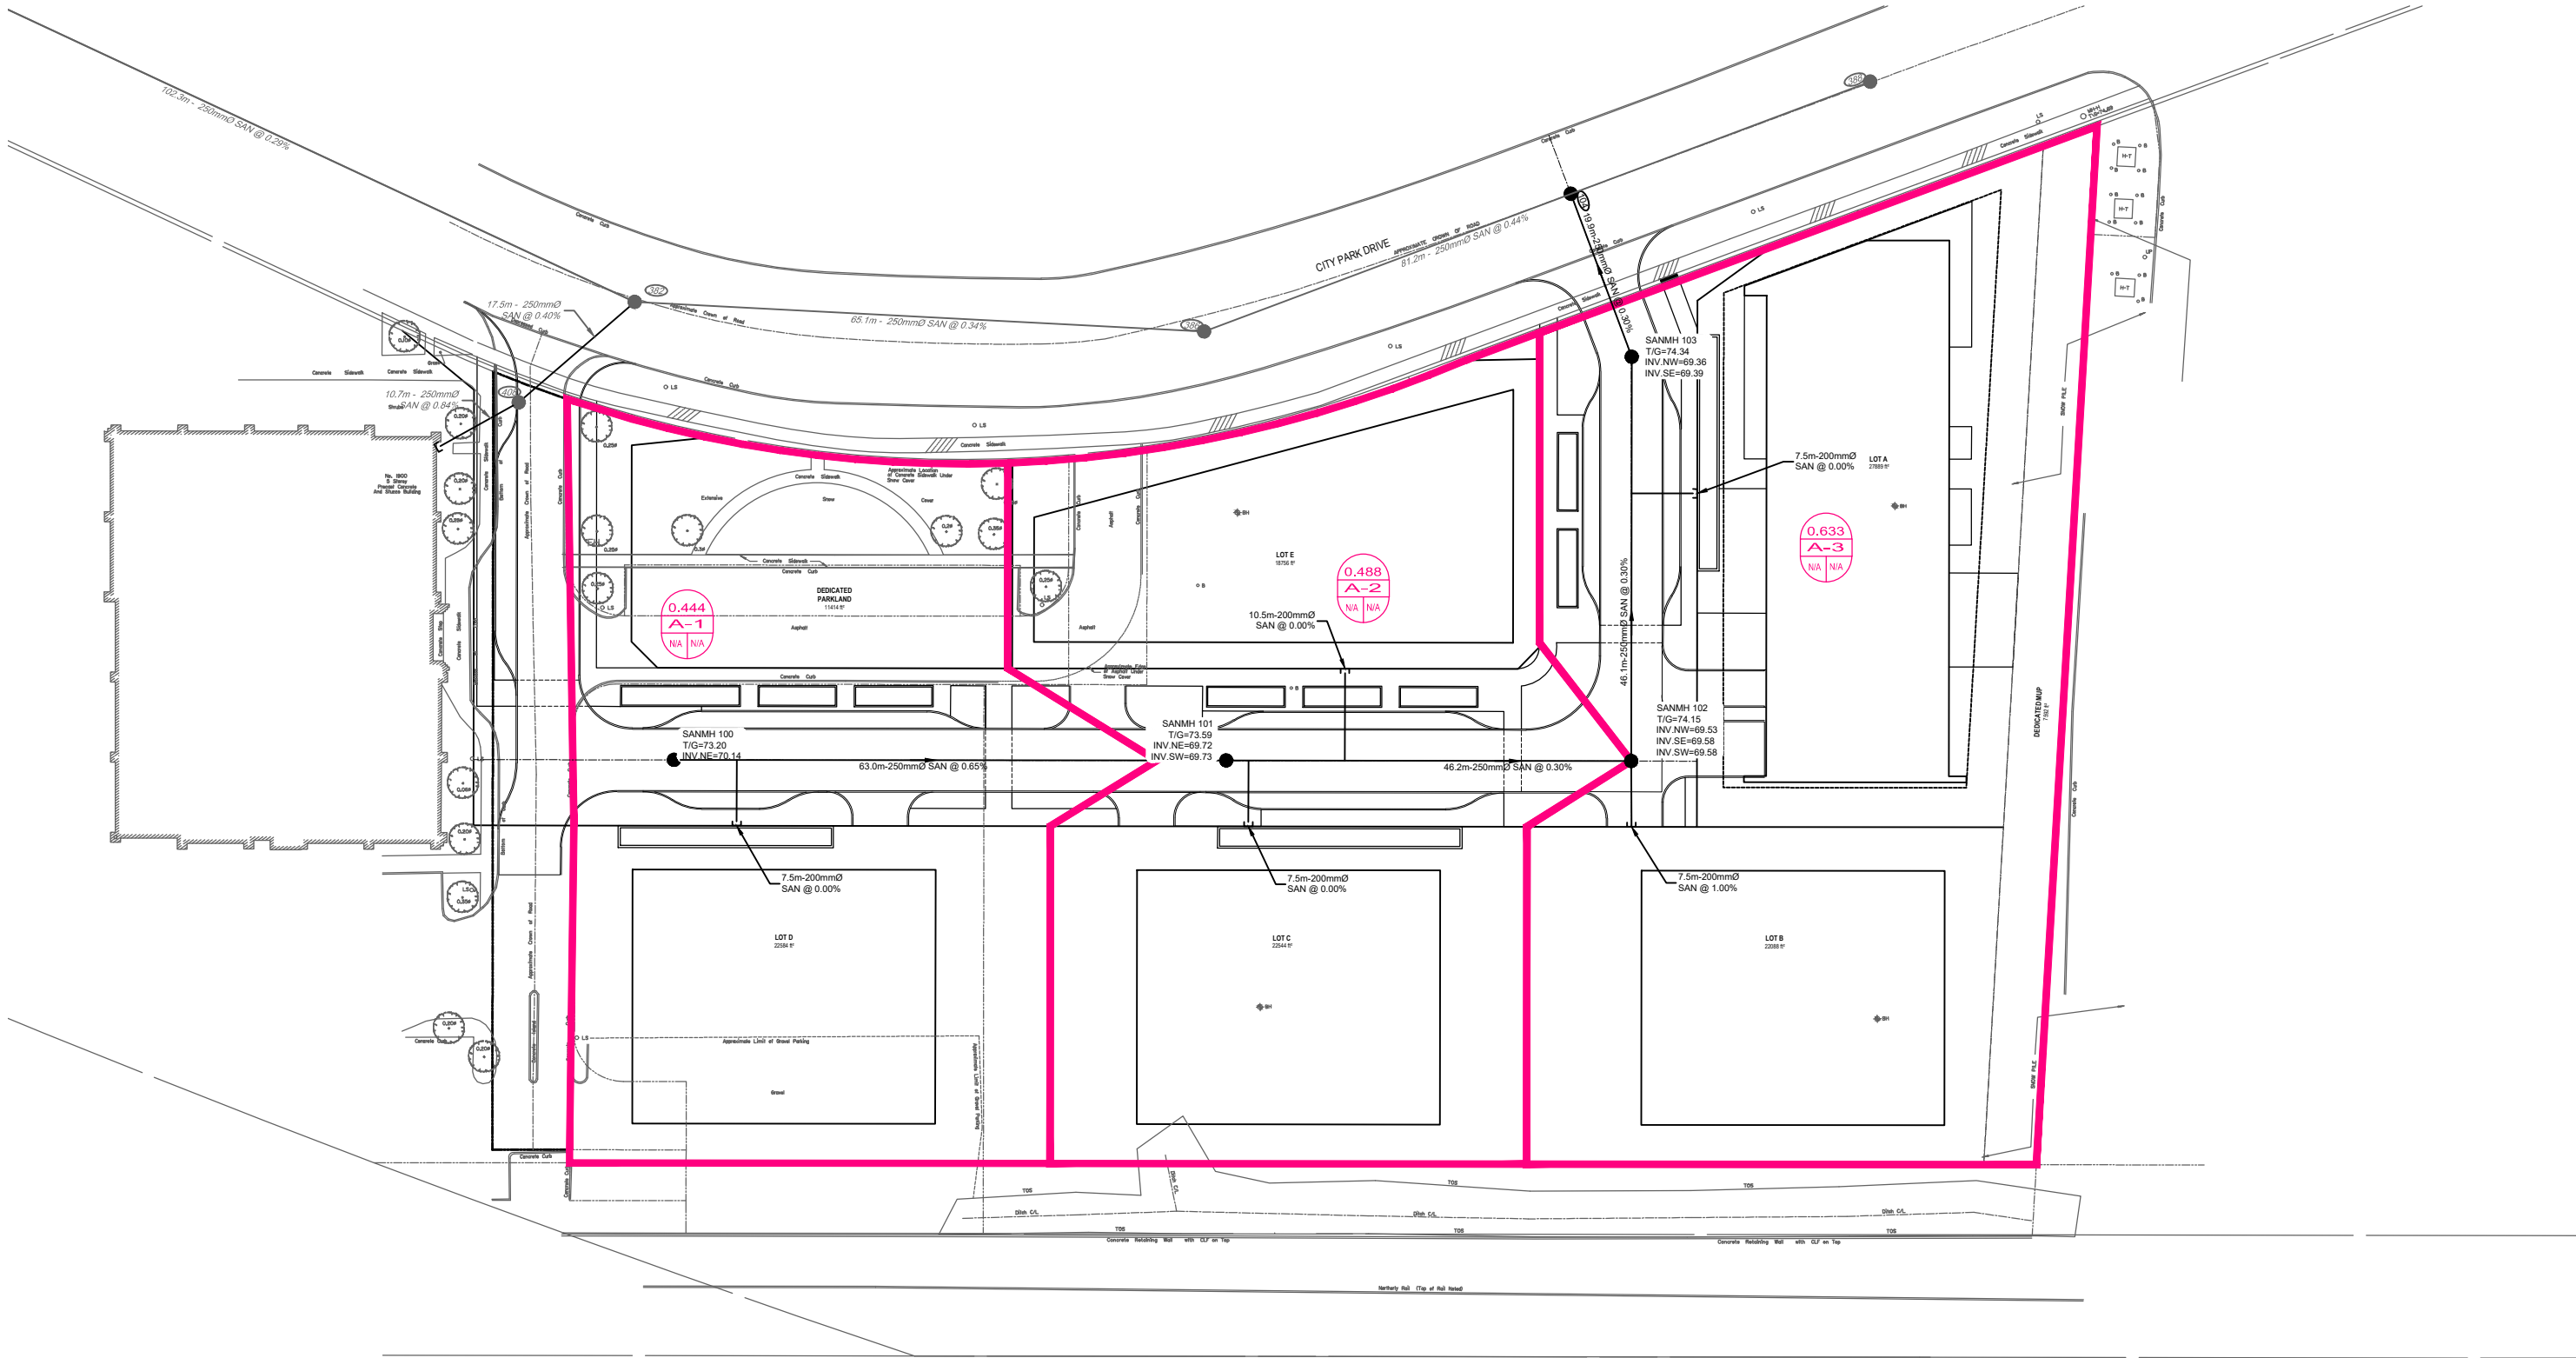

LEGEND

- PROPERTY LINE
- PROPOSED SANITARY SEWER AND MANHOLE
- DIRECTION OF FLOW
- SAN MH
- SANITARY SEWER DRAINAGE AREA BOUNDARY
- DRAINAGE AREA (ha)
- SAN SEWER PIPE RUN
- POPULATION / NO. UNITS



Engineers, Planners & Landscape Architects
Suite 200, 240 Michael Cowpland Drive
Ottawa, Ontario, Canada K2M 1P6

Telephone (613) 254-9643
Facsimile (613) 254-5867
Website www.novatech-eng.com

2000 CITY PARK DRIVE

SANITARY DRAINAGE AREA PLAN

SCALE 1 : 750

DATE JULY 2026 JOB 123006 FIGURE 5