


M:\2023\123006\CAD\Civil\123006-STM.dwg, FIG 7, Jul 14, 2026 - 8:02am, lcolbran

LEGEND

- PROPERTY LINE
- PROPOSED STORM SEWER AND MANHOLE
- PROPOSED CATCHBASIN MANHOLE
- PROPOSED CATCHBASIN
- STM MH --- EXISTING STORM MANHOLE & SEWER
- EXISTING CATCHBASIN
- DRAINAGE AREA LIMITS
- A-3
0.11
0.71
POST-DEVELOPMENT AREA ID
POST-DEVELOPMENT DRAINAGE AREA (ha)
1:5 YEAR WEIGHTED RUNOFF COEFFICIENT
- ← DIRECTION OF MAJOR OVERLAND FLOW
- DIRECTION OF FLOW

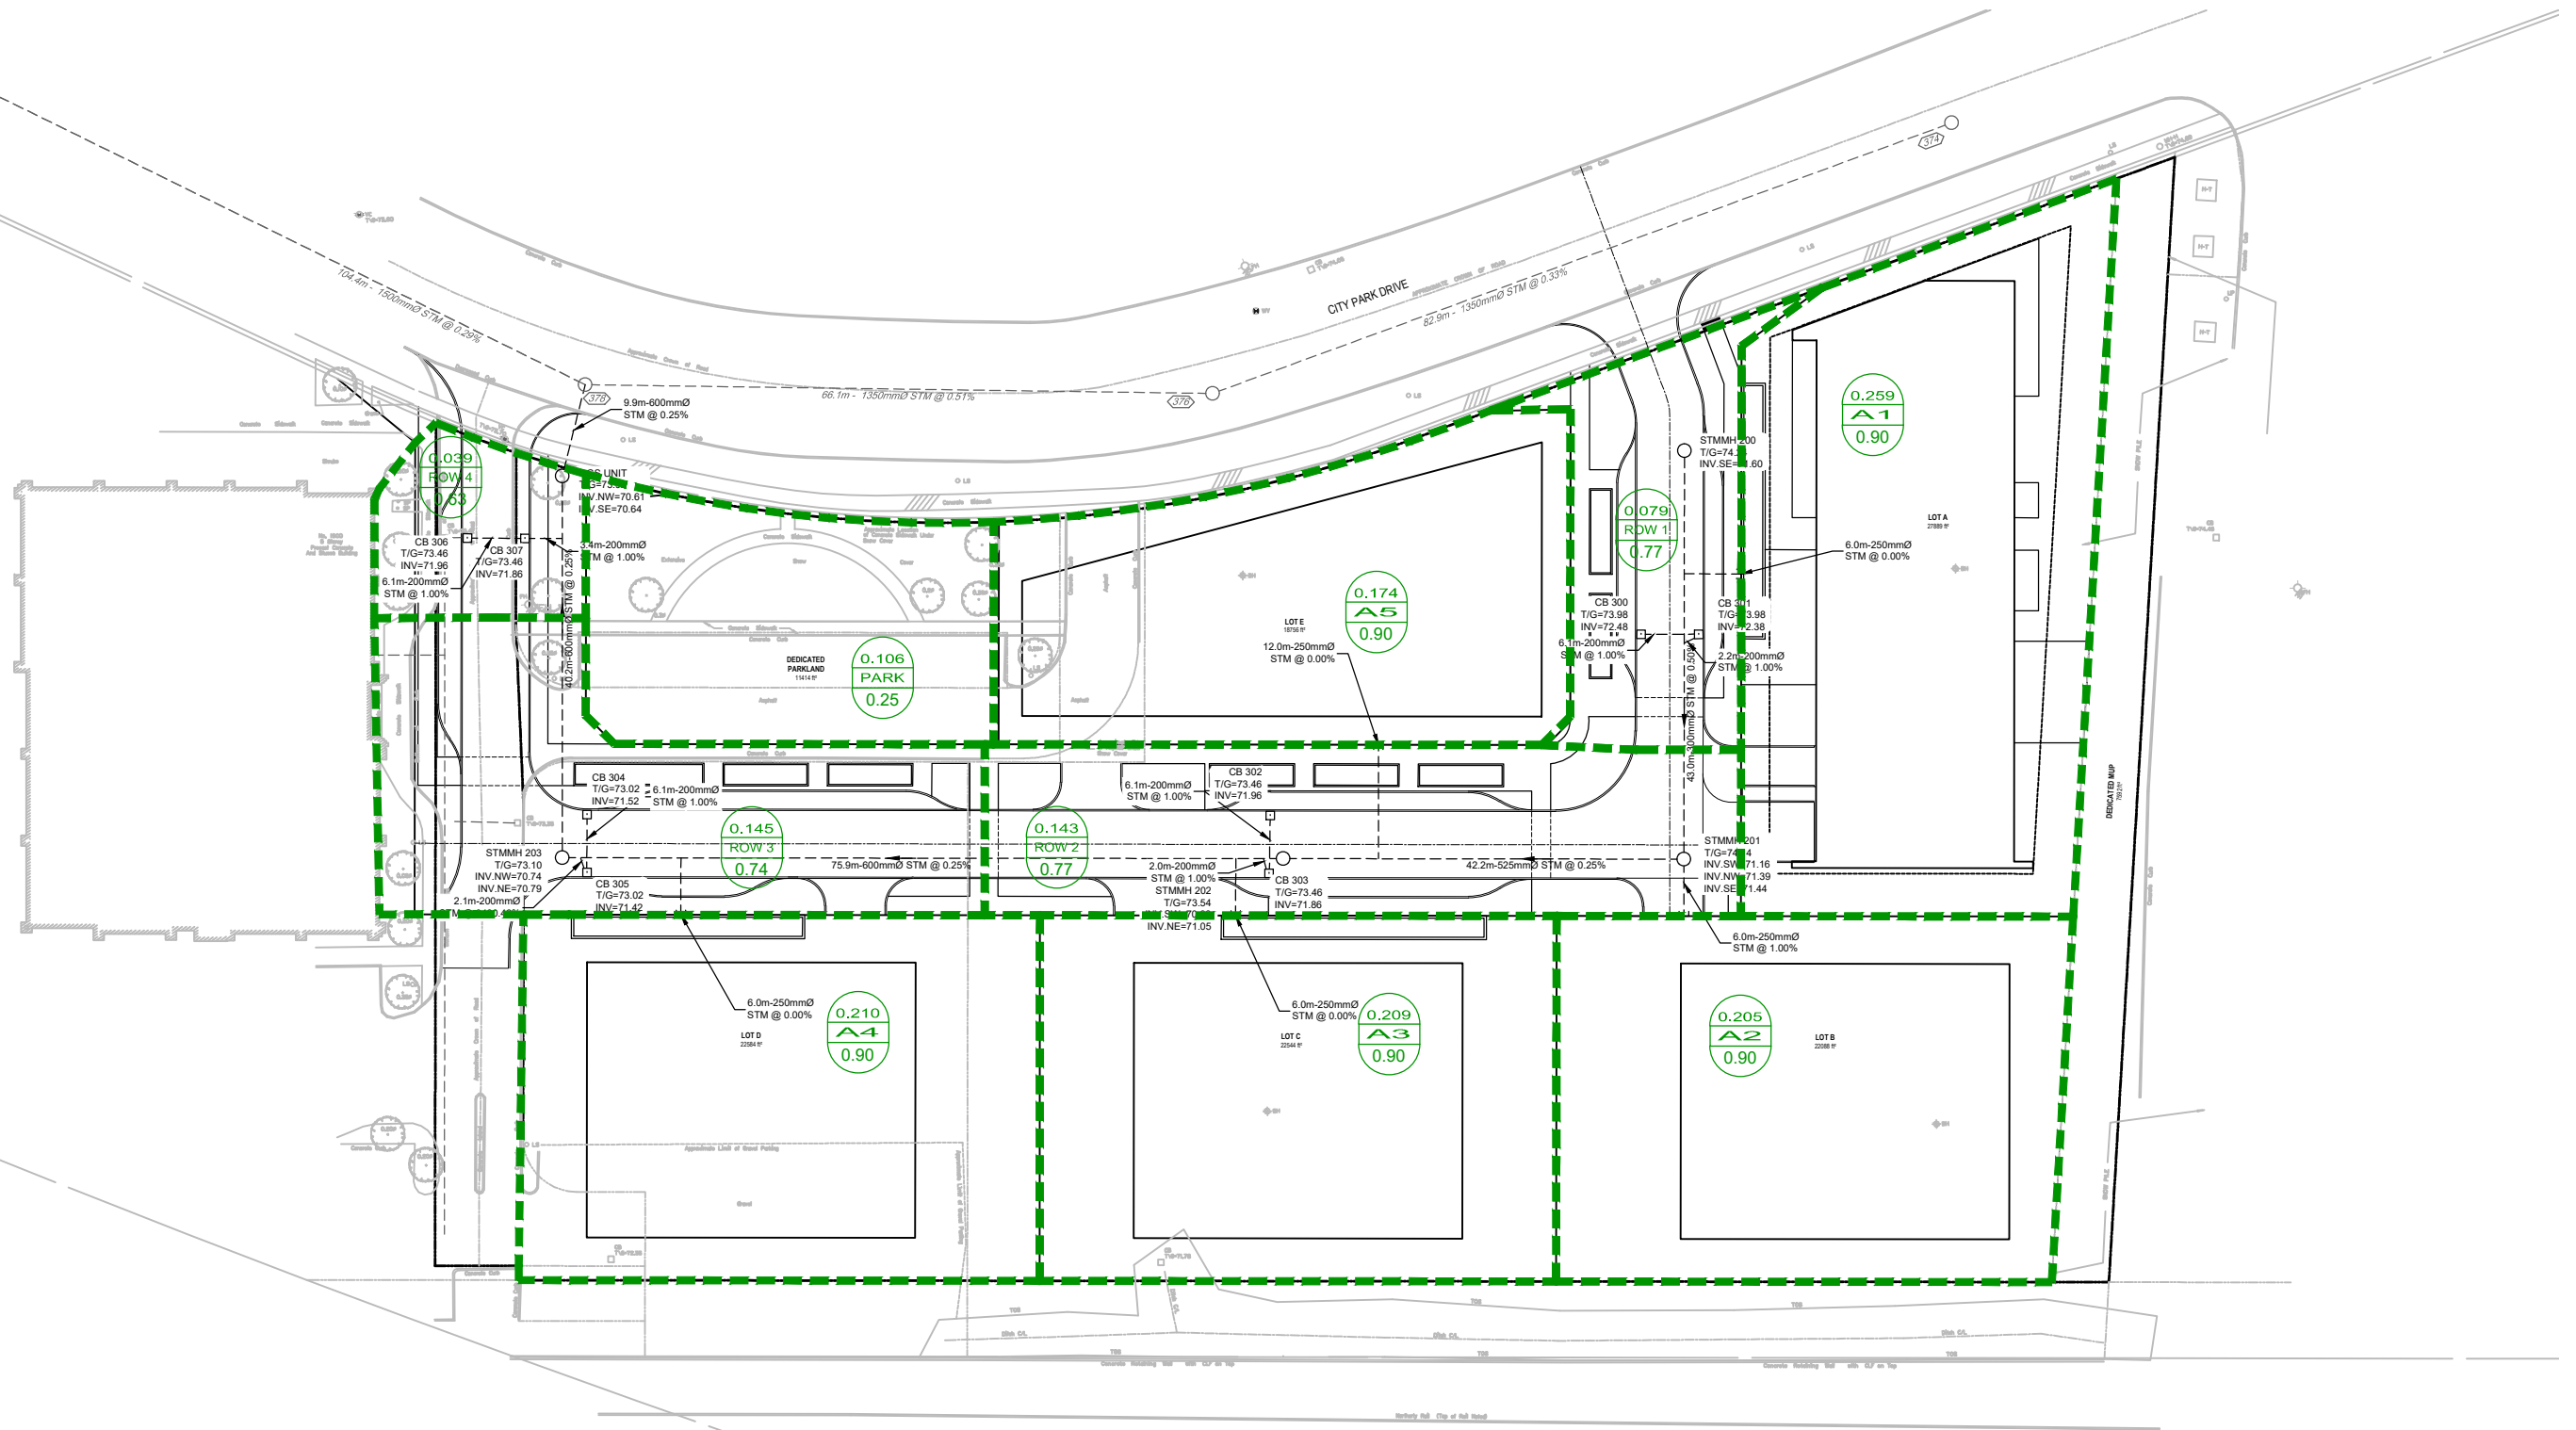

NOVATECH

Engineers, Planners & Landscape Architects
Suite 200, 240 Michael Cowpland Drive
Ottawa, Ontario, Canada K2M 1P6

Telephone (613) 254-9643
Facsimile (613) 254-5867
Website www.novatech-eng.com

2000 CITY PARK DRIVE

STORM DRAINAGE
AREA PLAN

SCALE	1 : 750	0 10 20 30
DATE	JULY 2026	JOB 123006
FIGURE	7	