




1
STREET 01

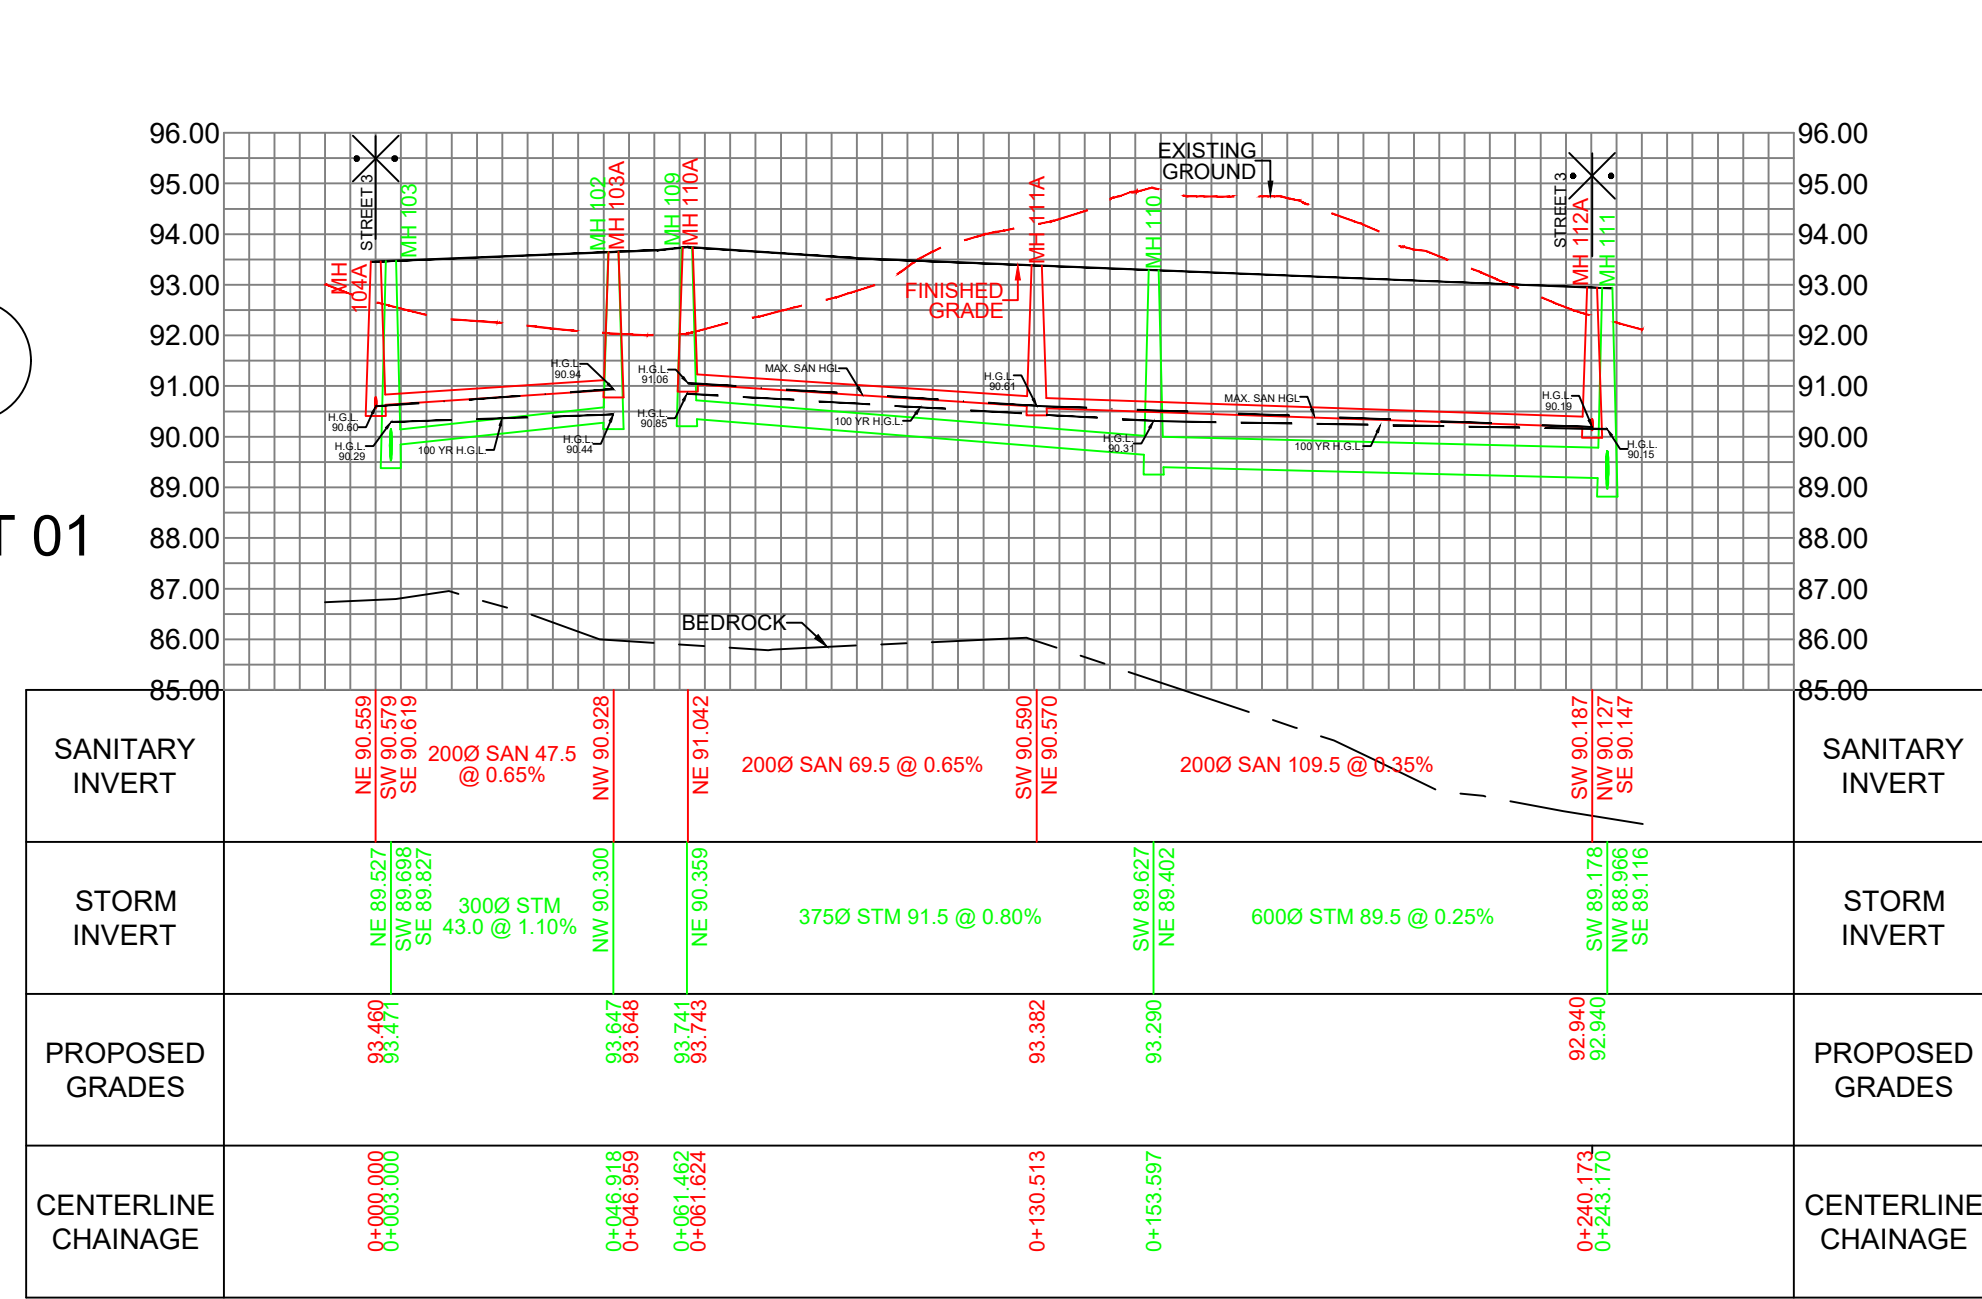


5
STREET 05

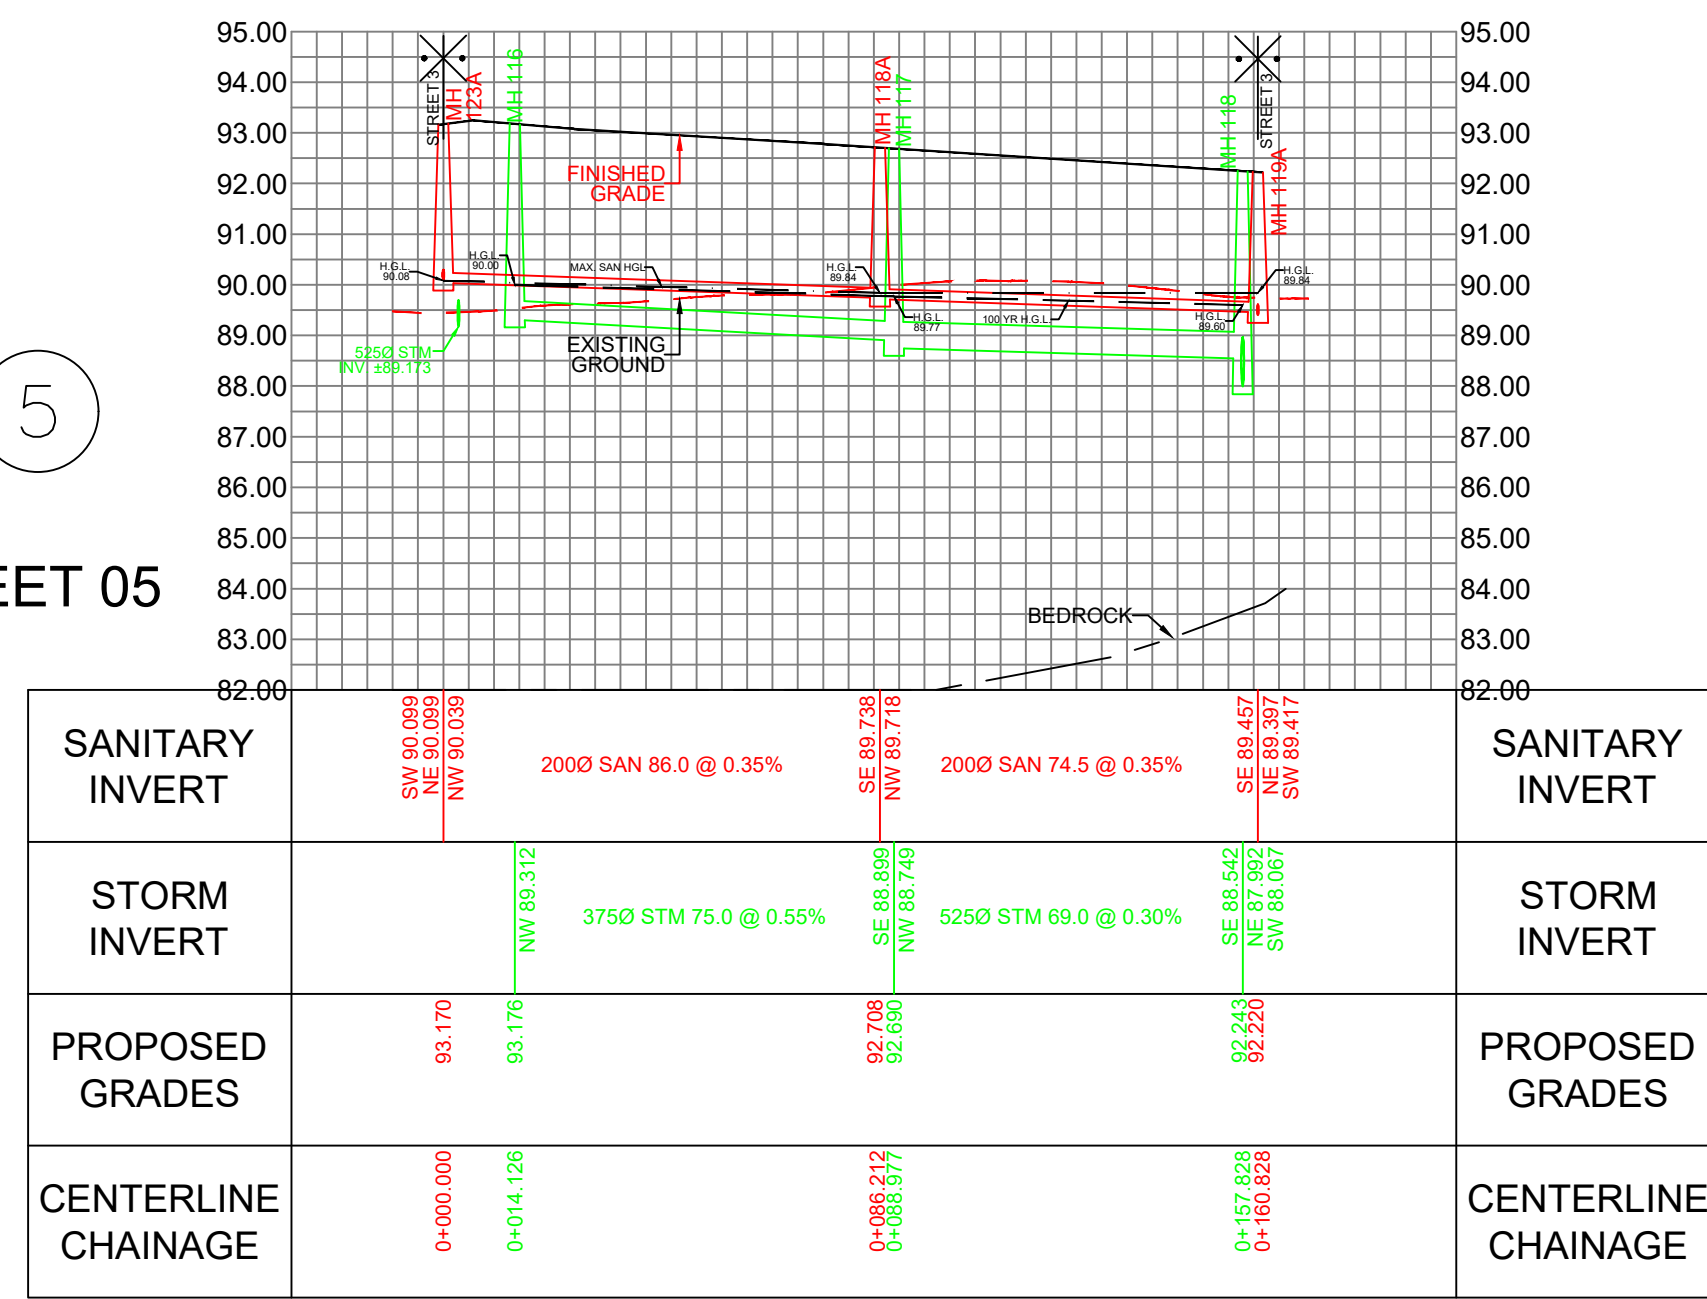


6
STREET 06

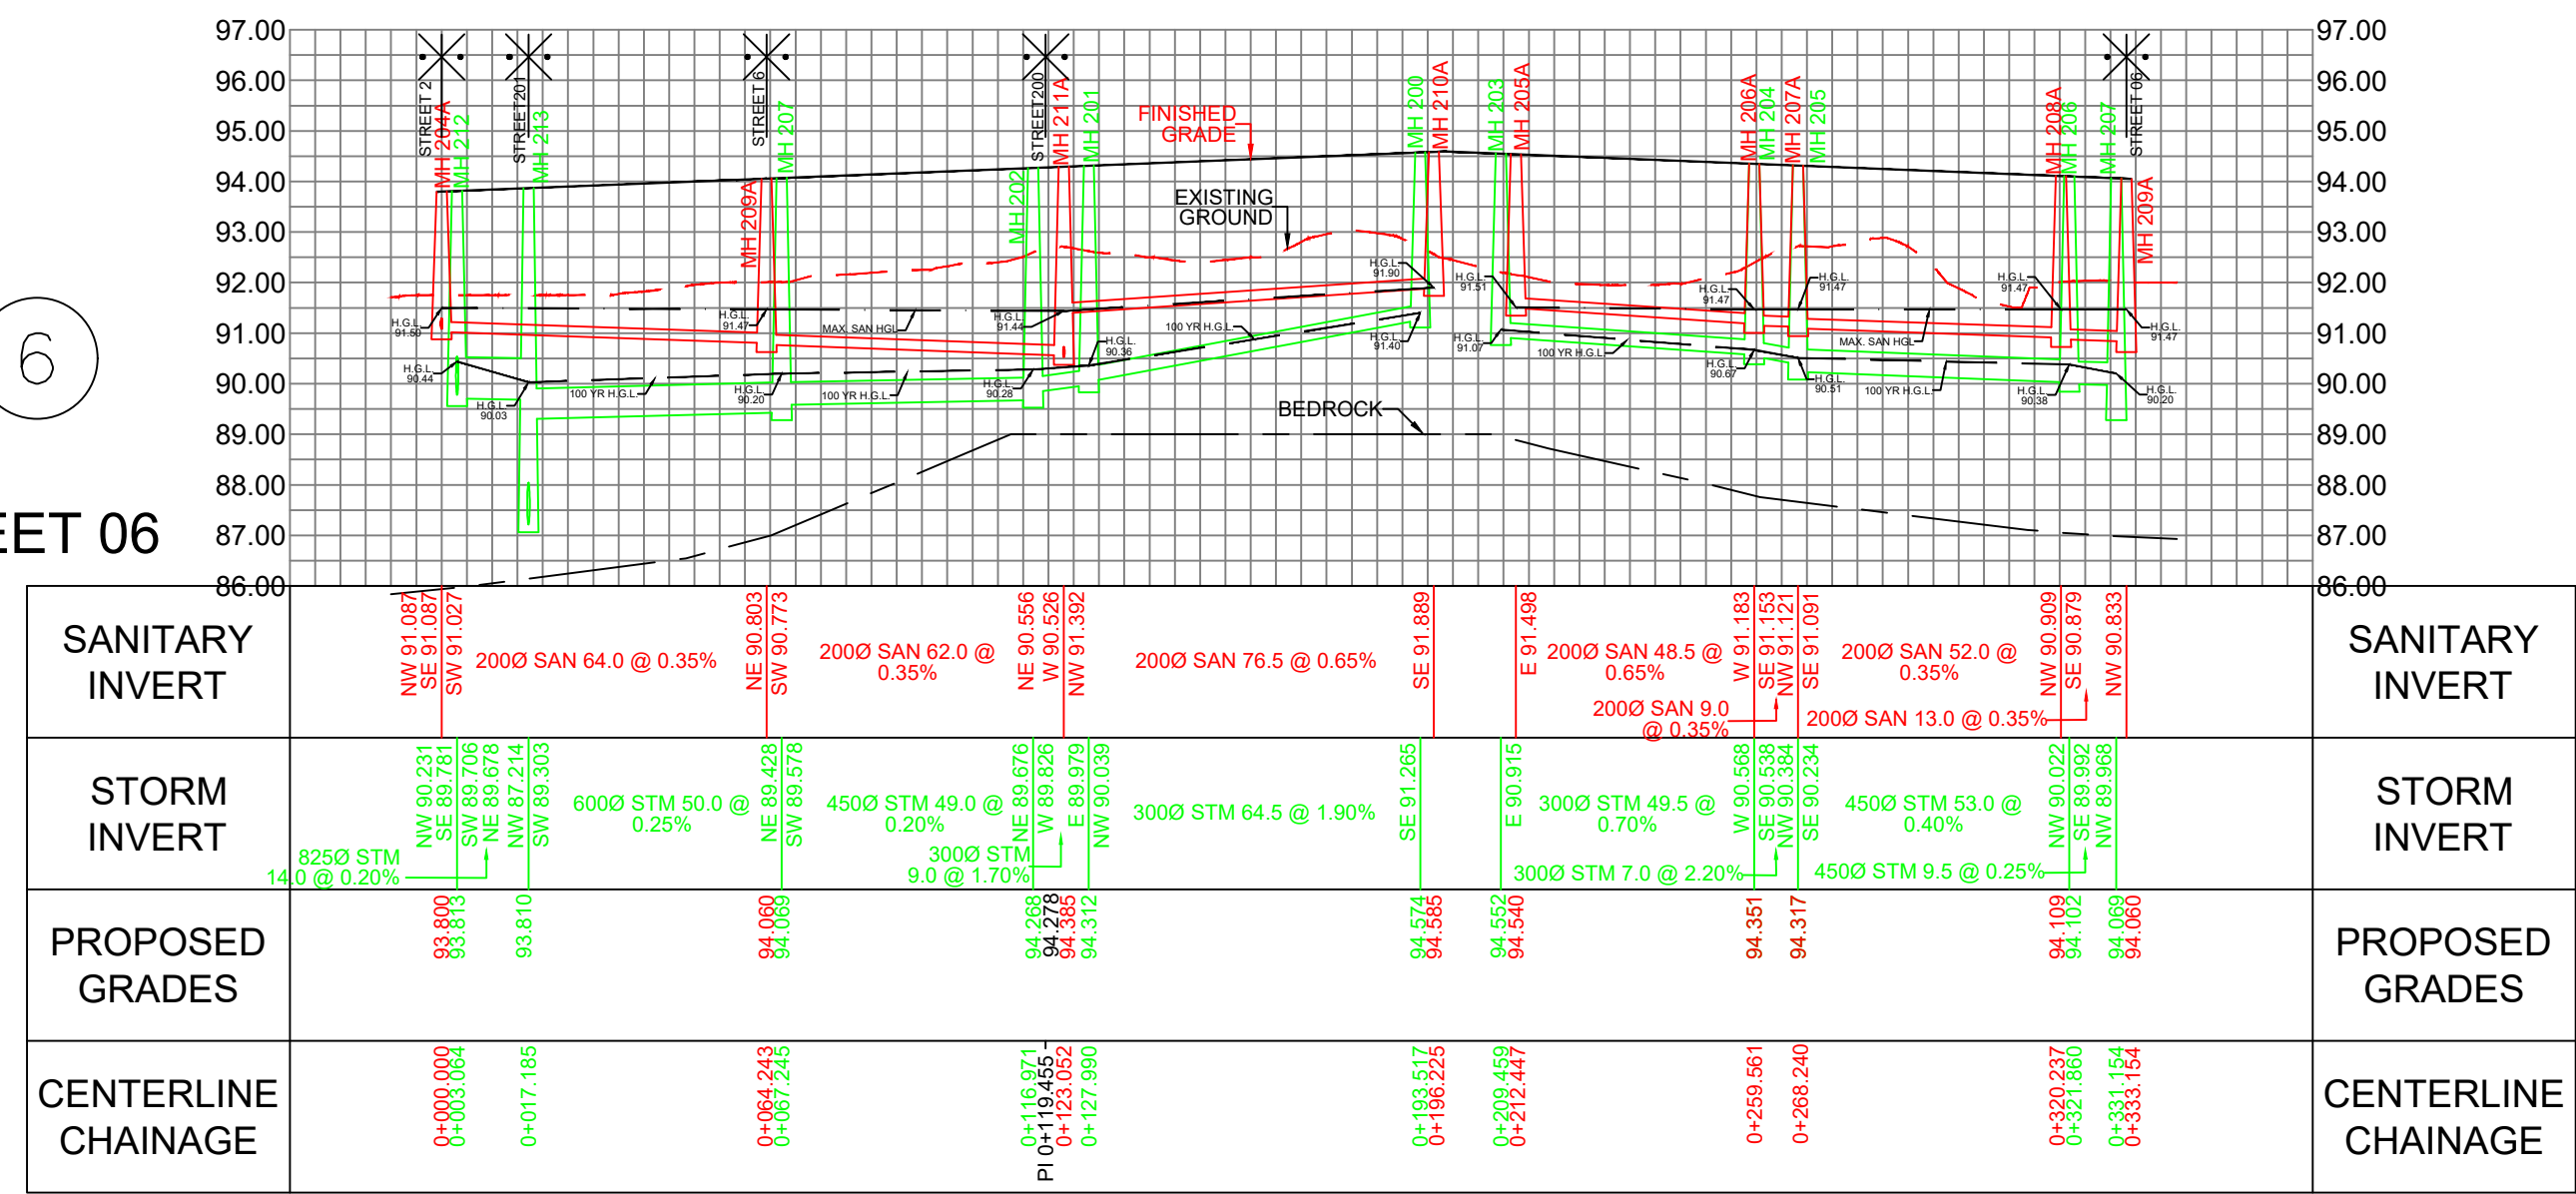


2
STREET 02

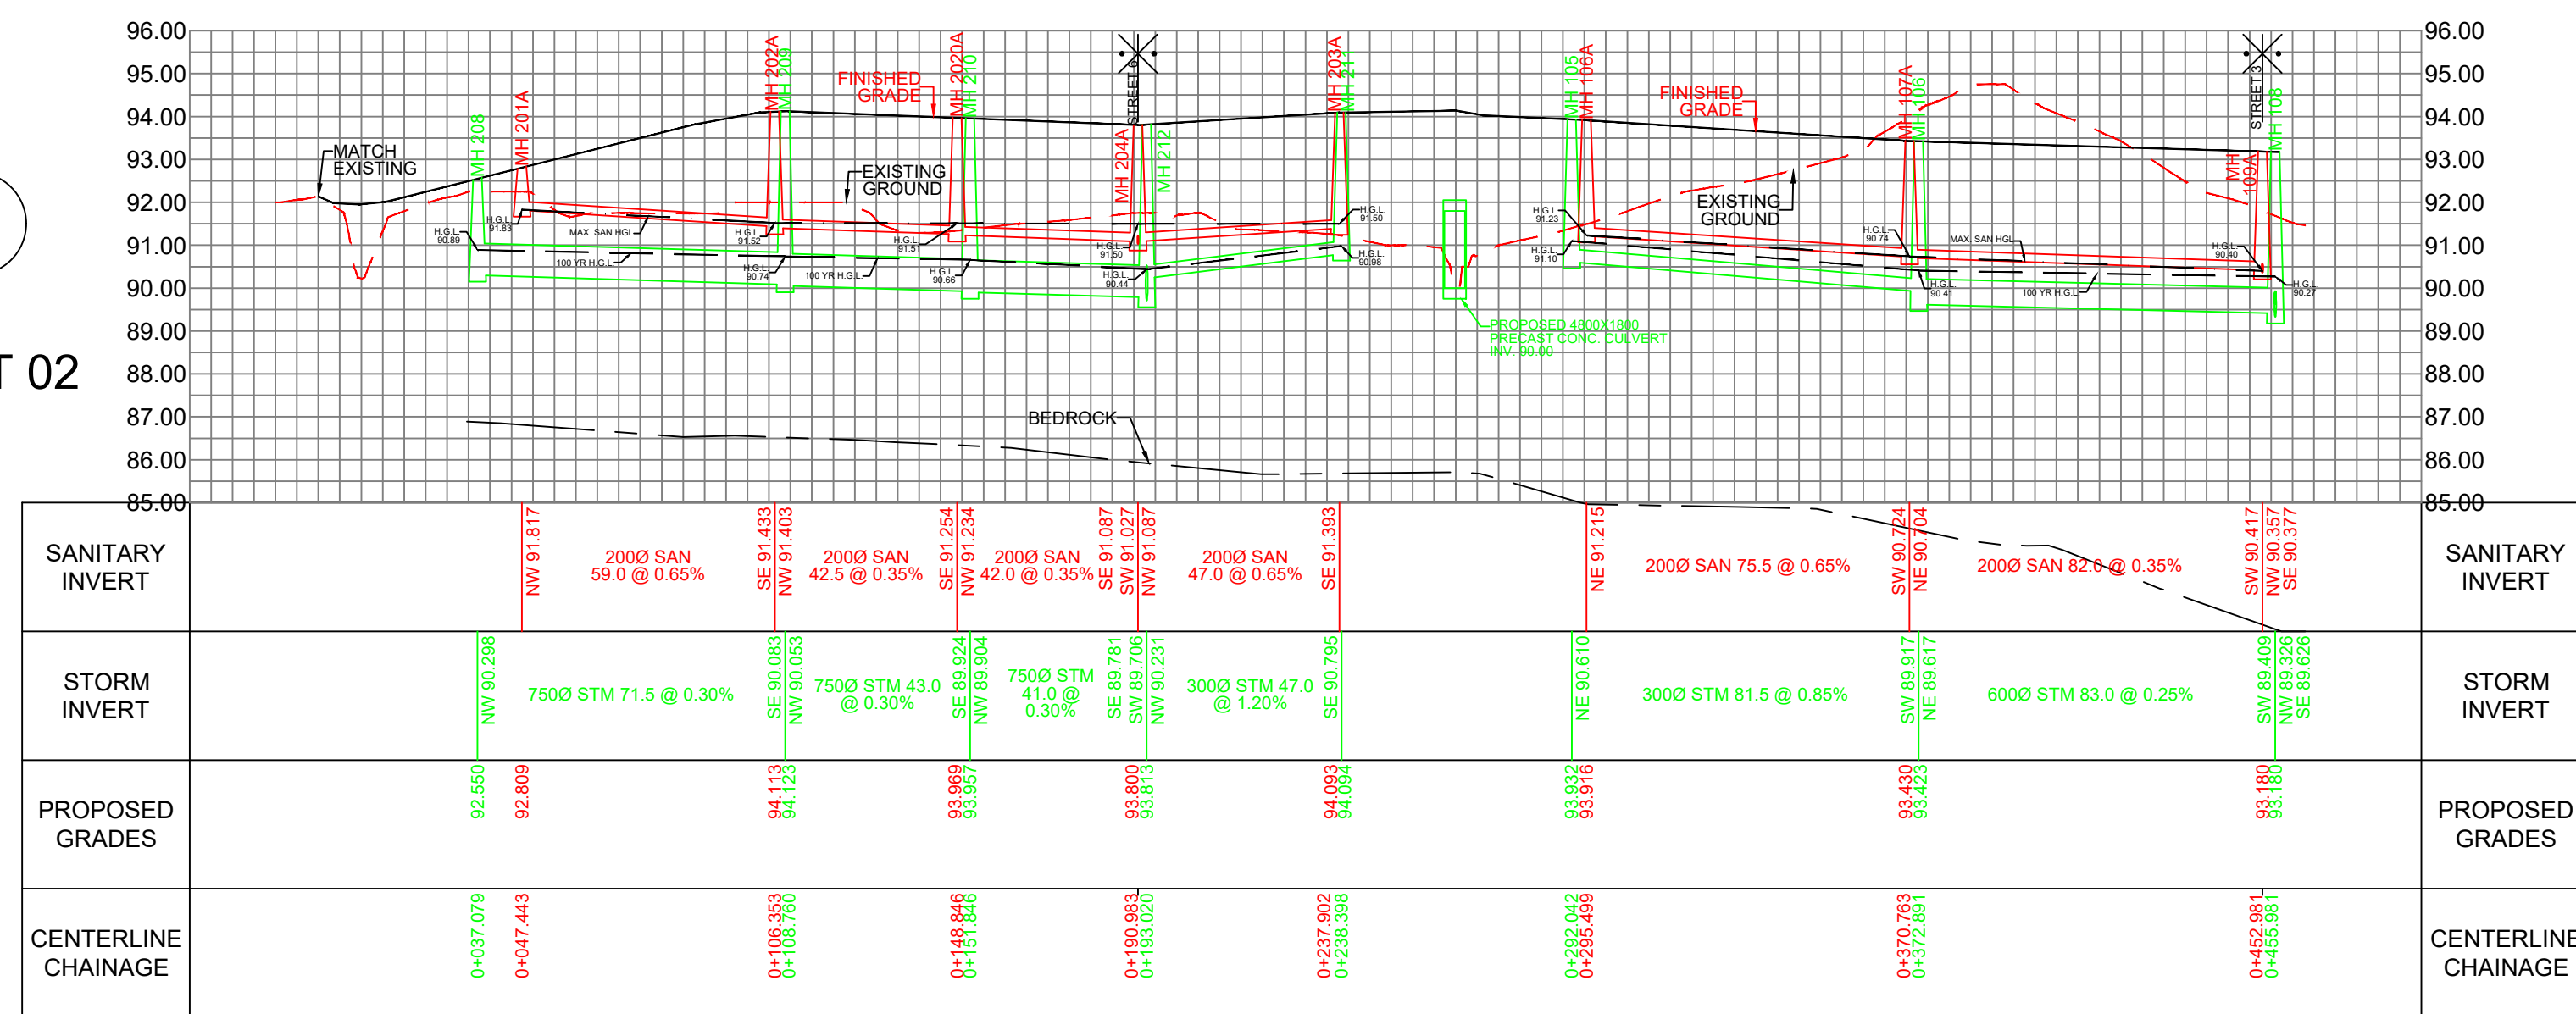


100
STREET 100

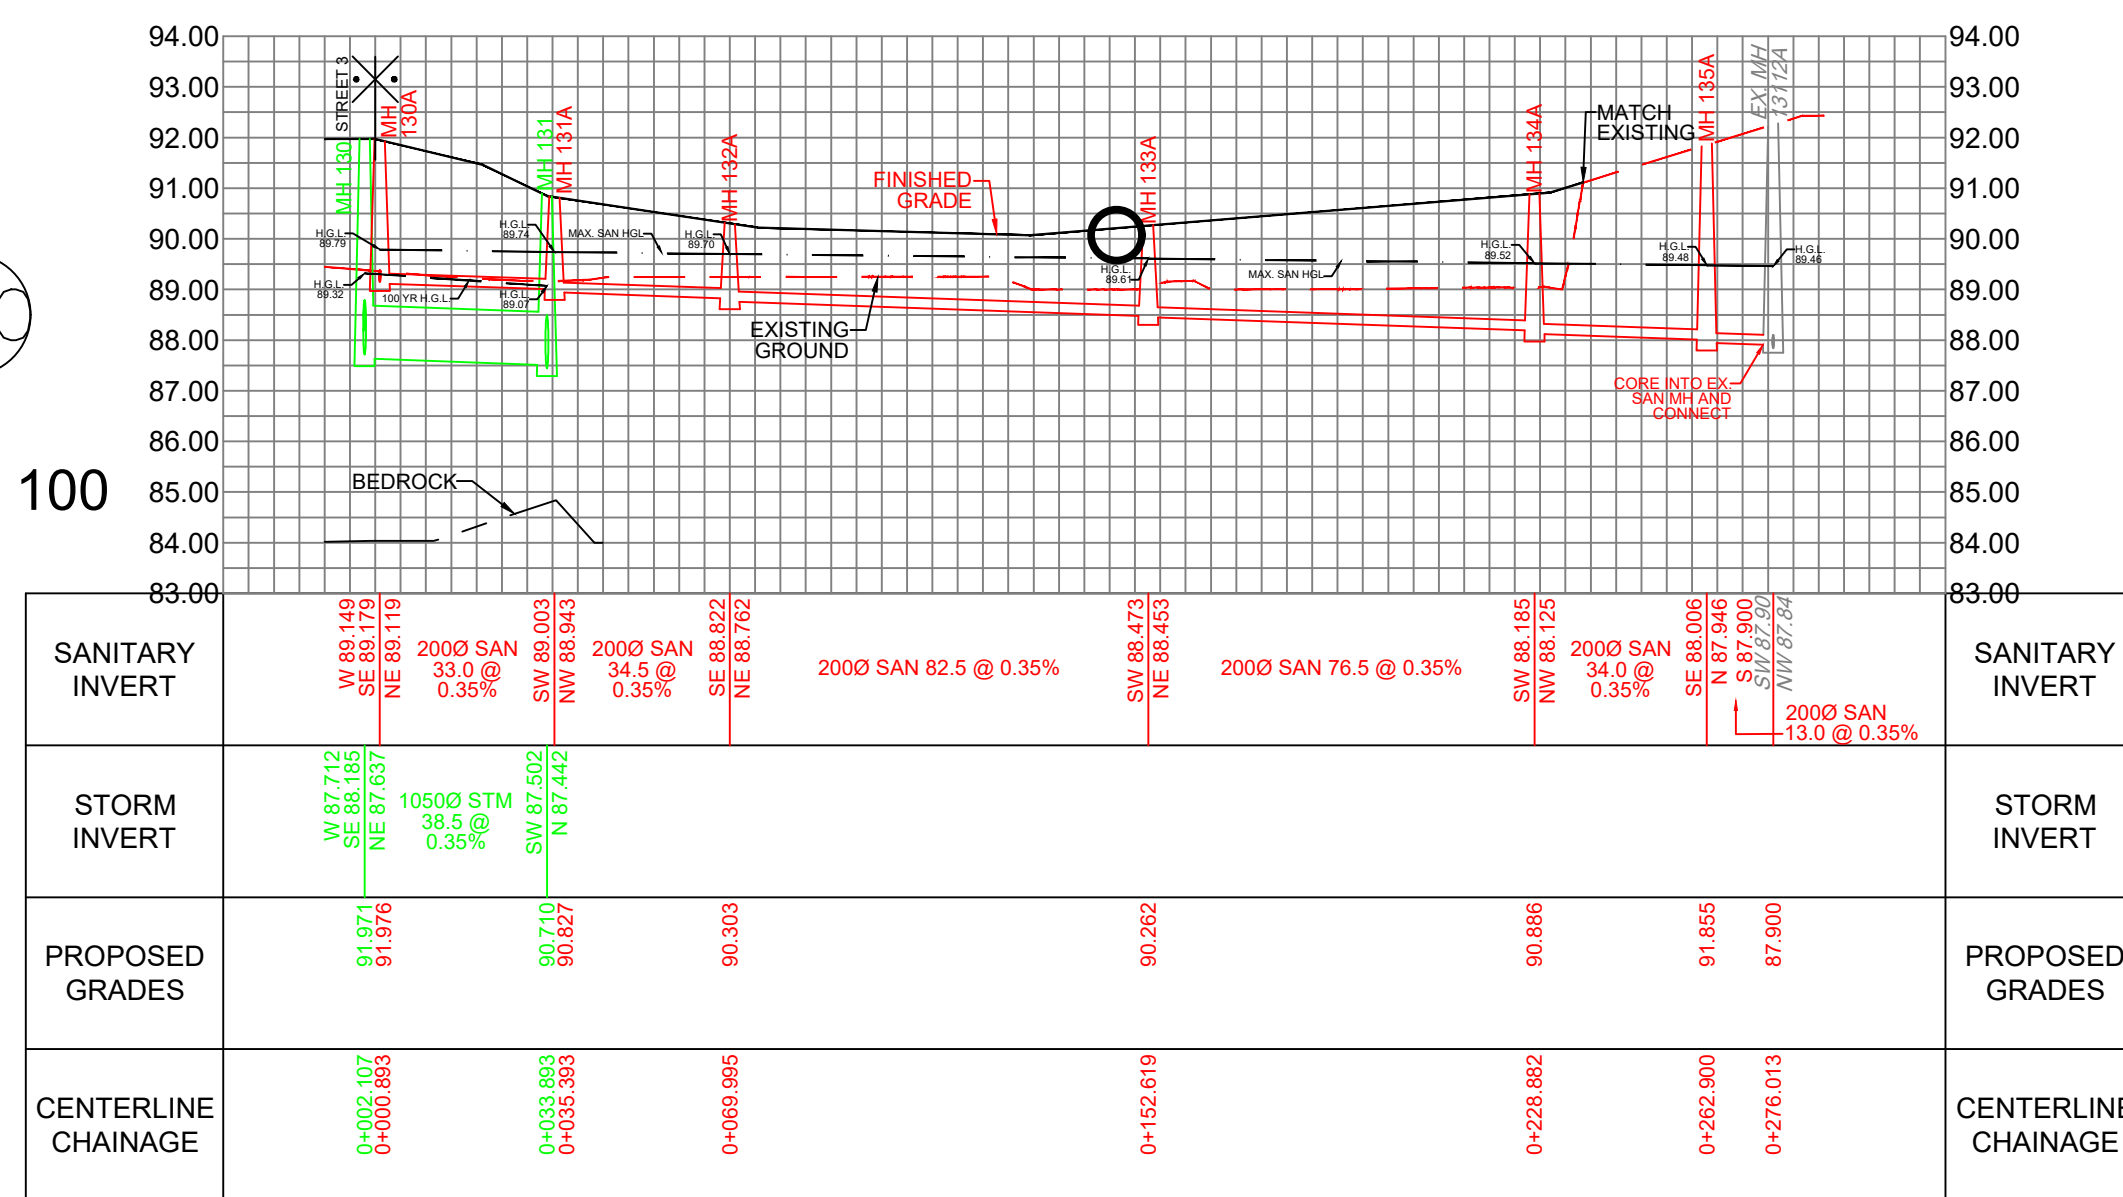


3
STREET 03

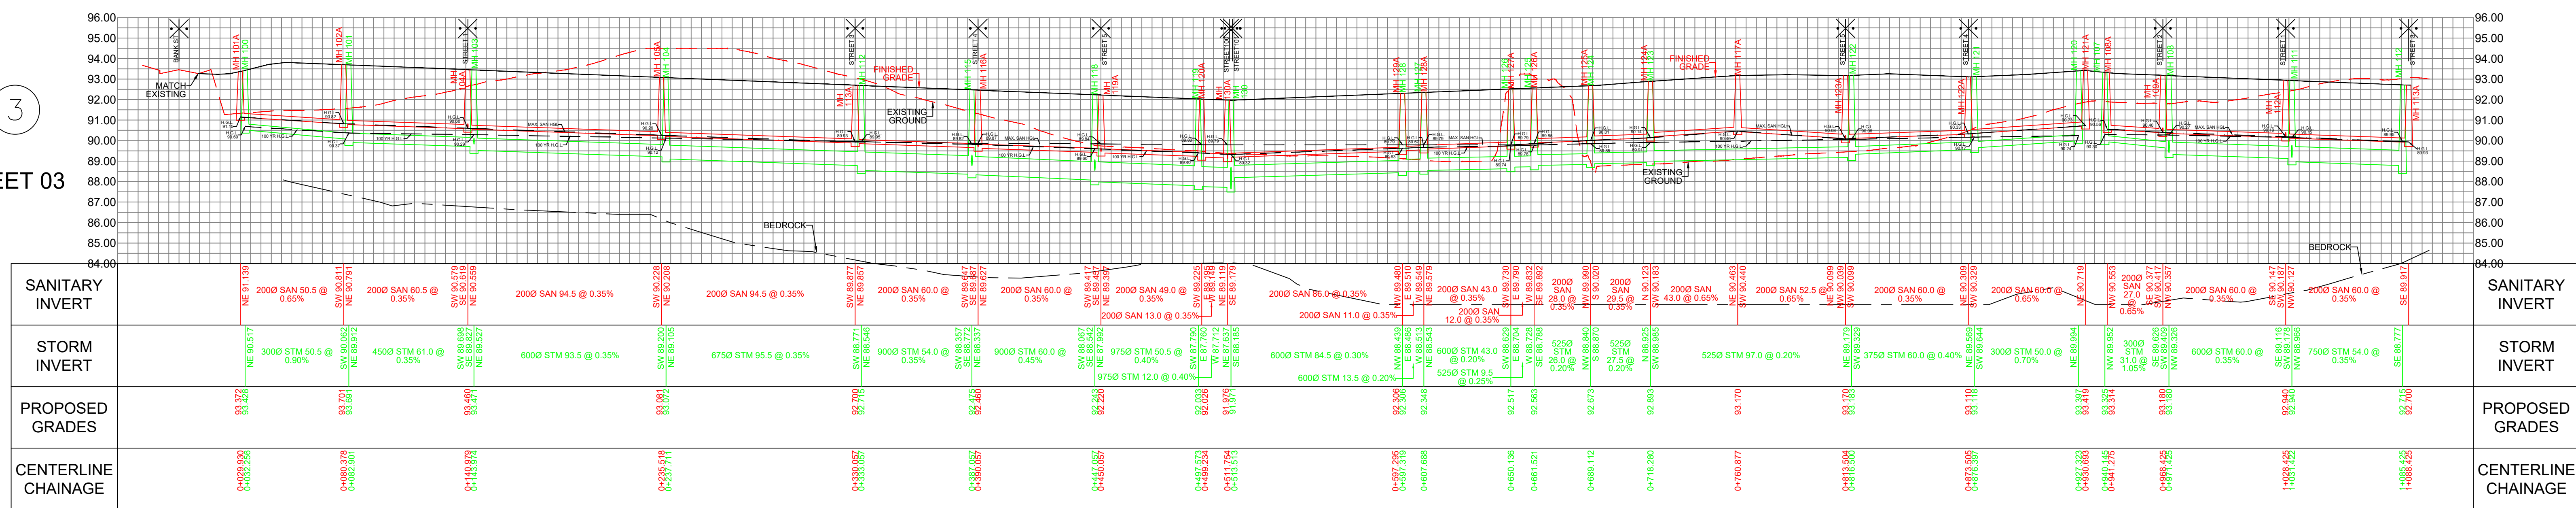


4
STREET 04

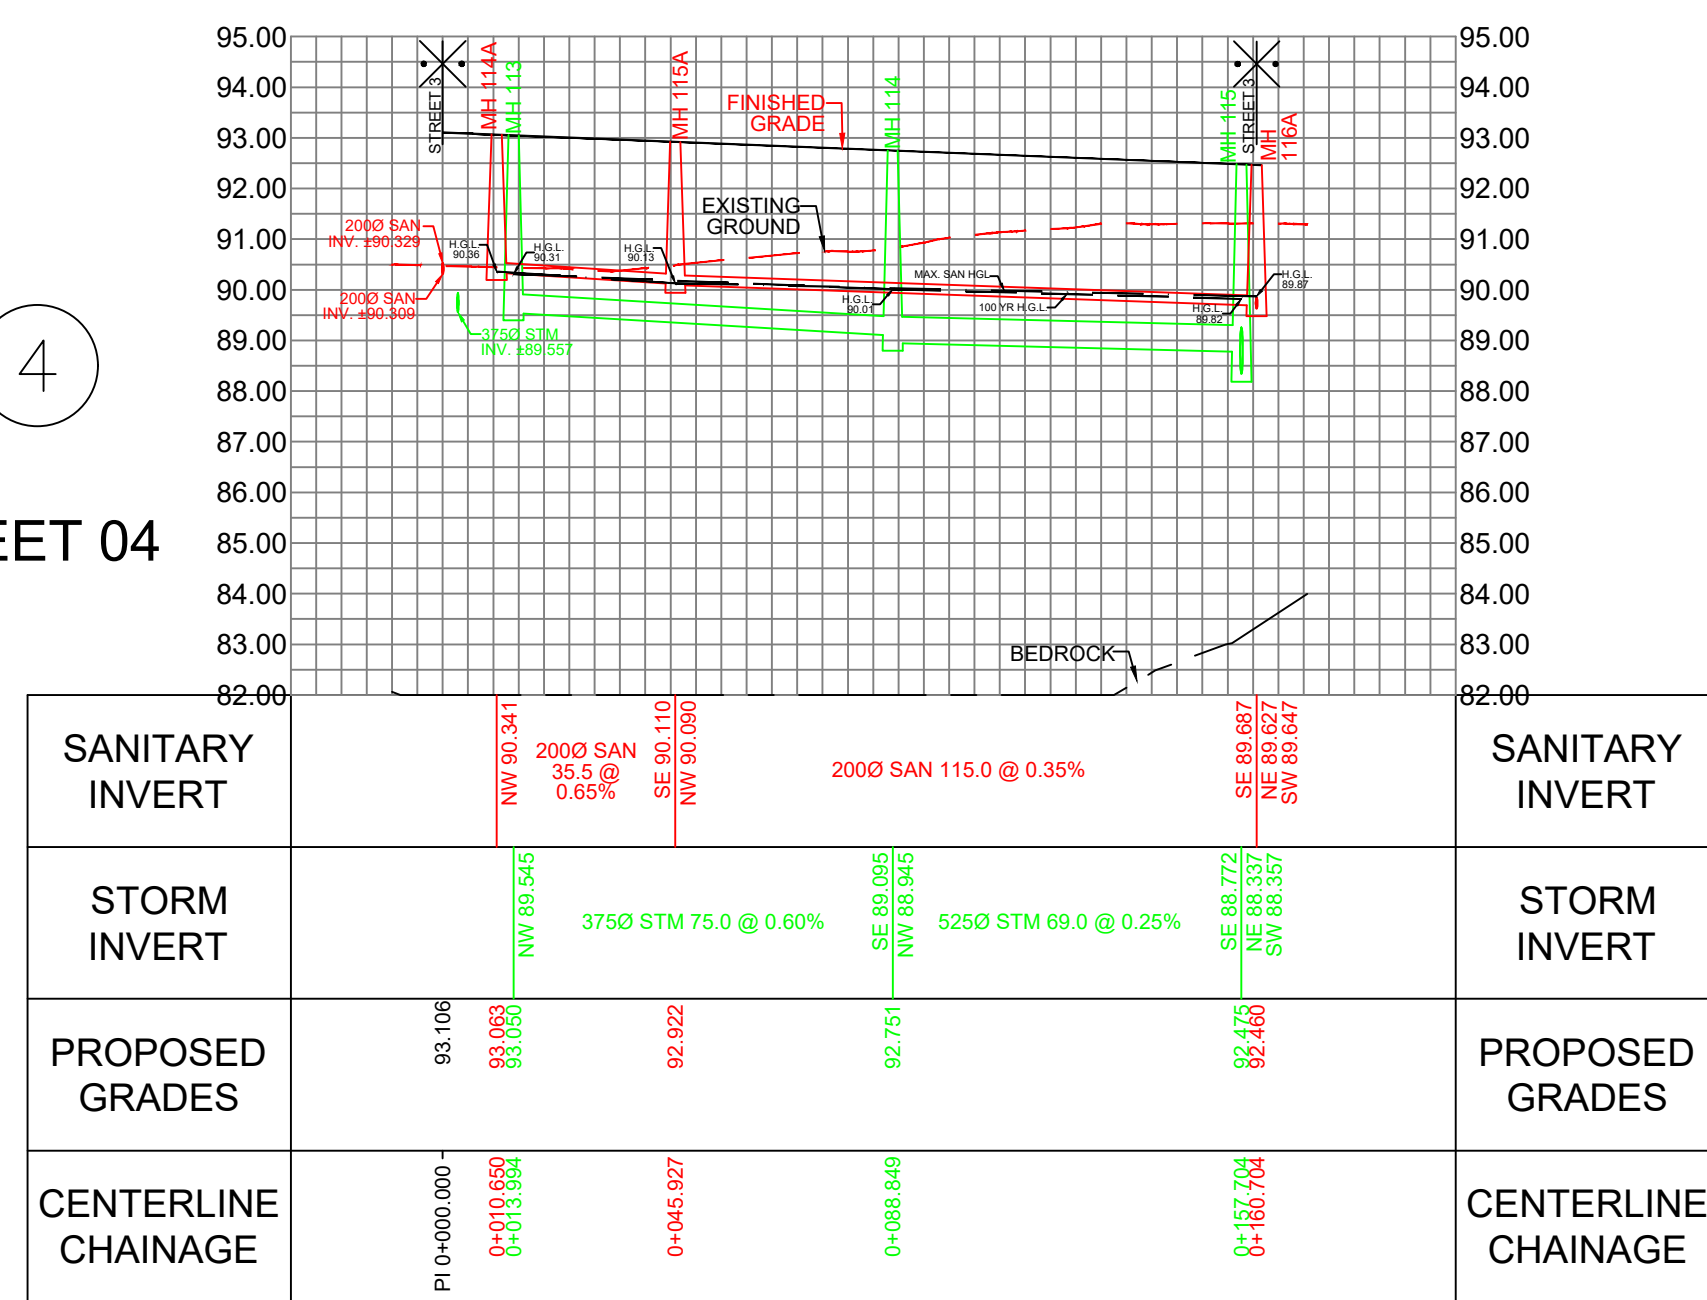


101
STREET 101

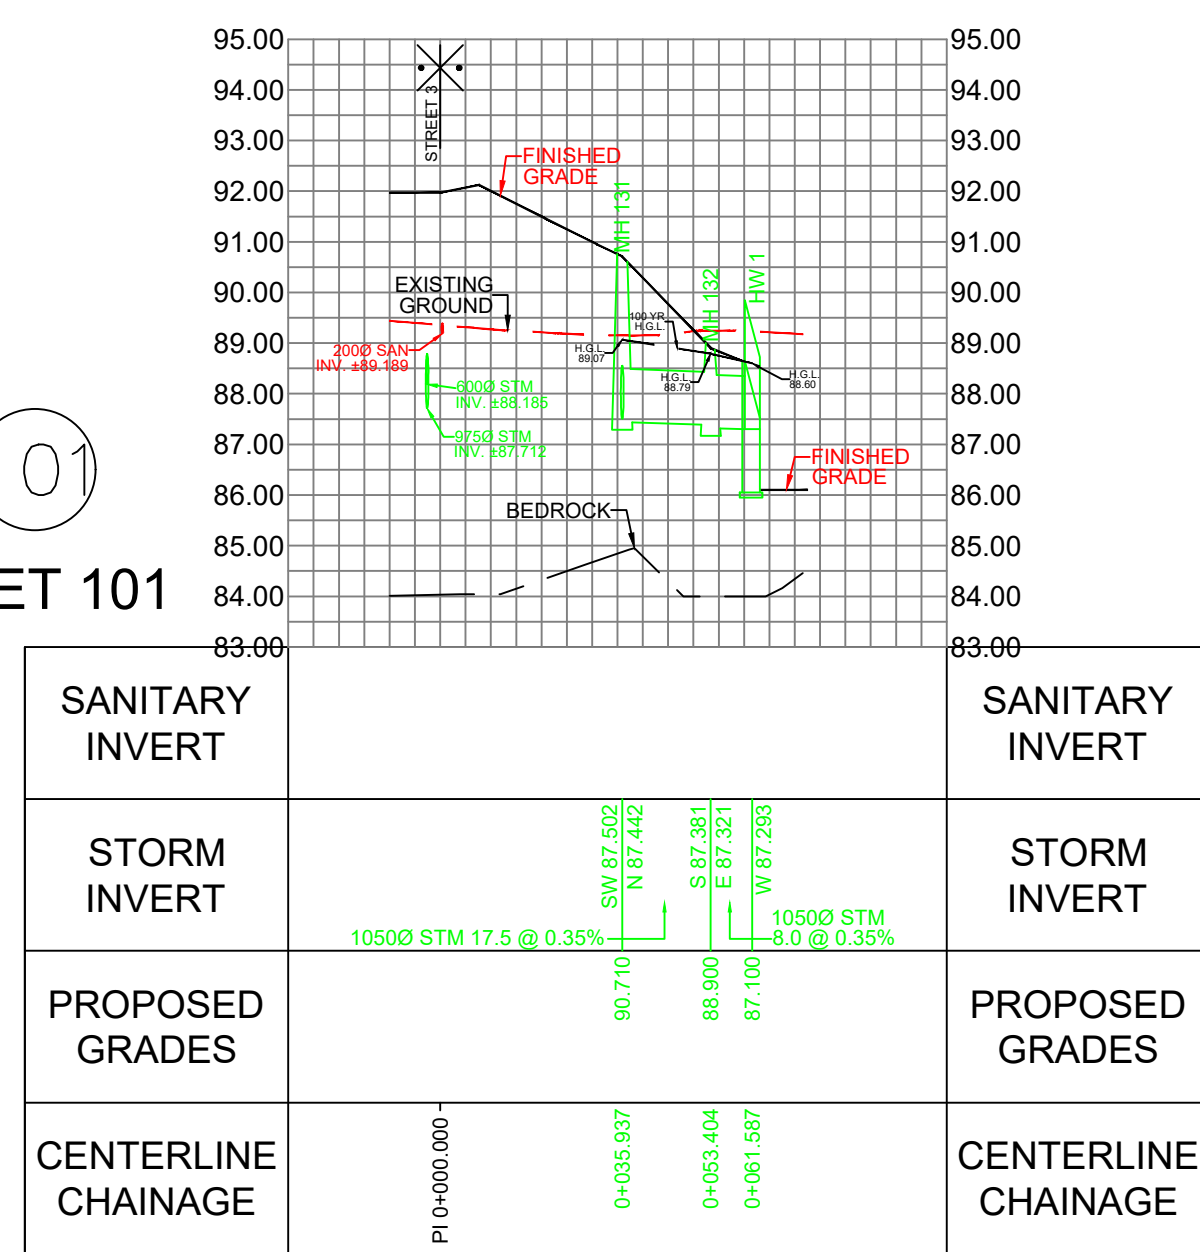

200
STREET 200

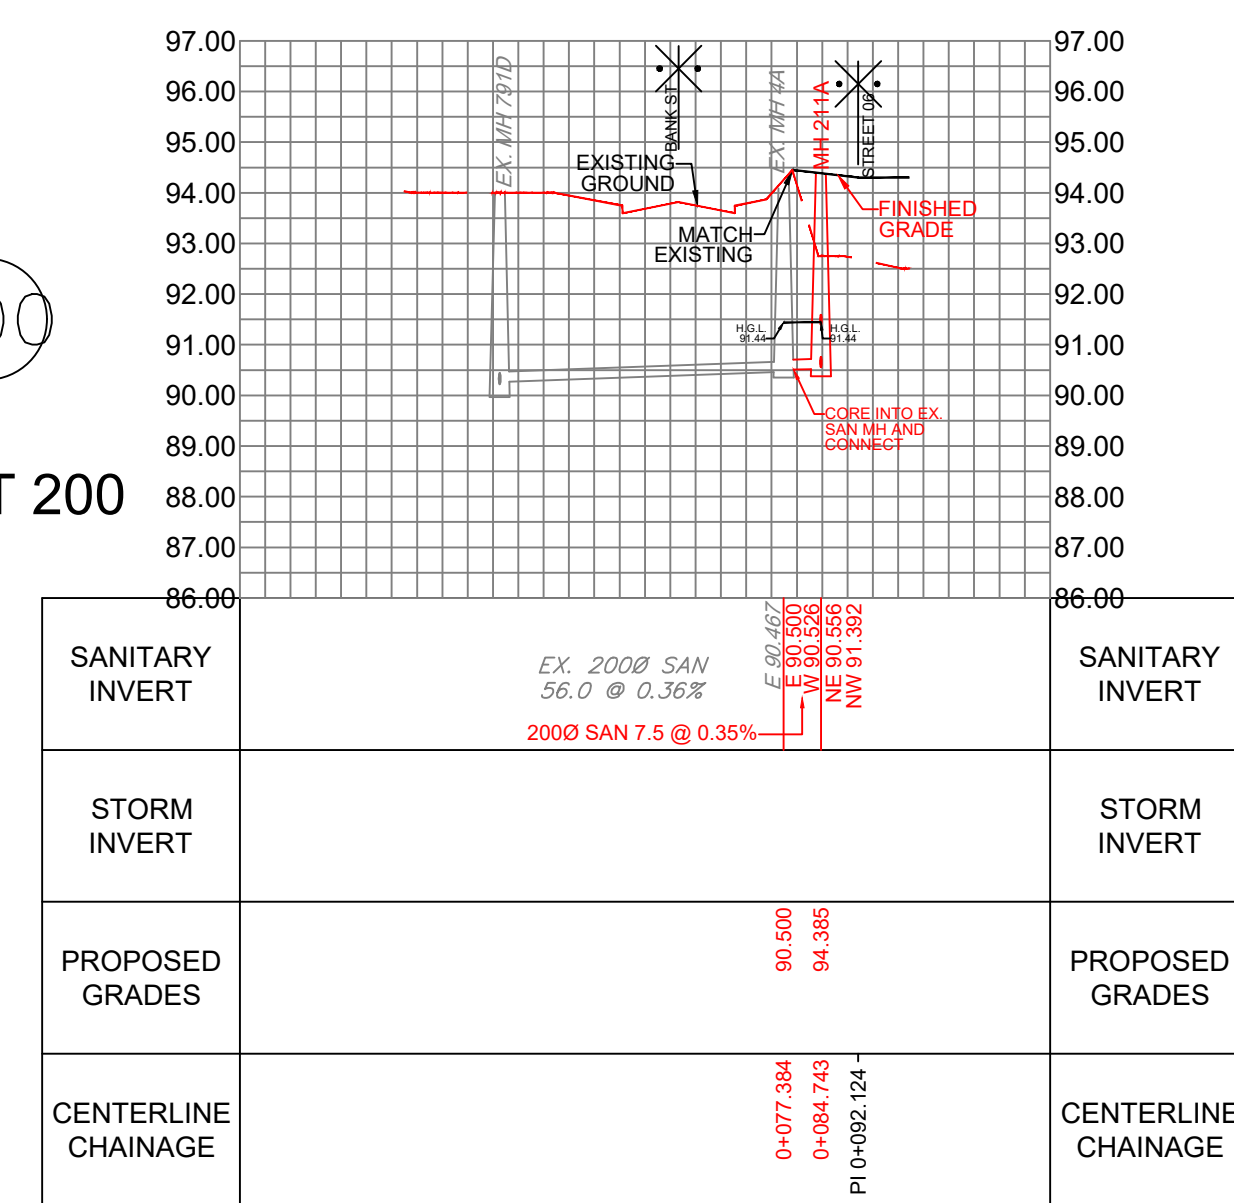

201
STREET 201

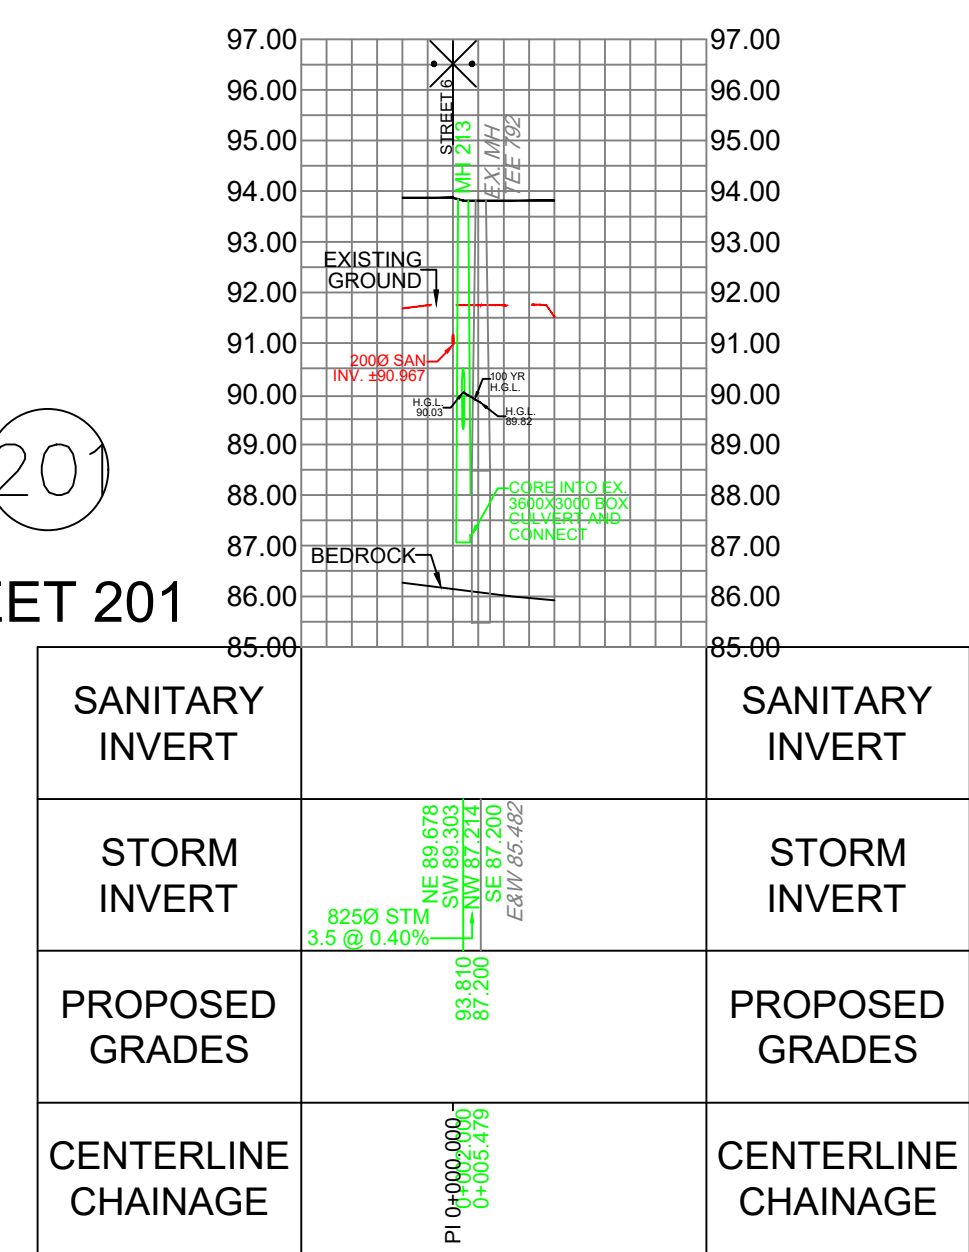

120 Iber Road, Unit 103
Stittsville, ON K2S 1E9
Tel. (613) 836-0856
Fax. (613) 836-7183
www.DSEL.ca

CAIVAN LEITRIM
SERVICING PROFILES
CITY OF OTTAWA

PROJECT No. : 24-1414
SCALE: VER= 1:150 HOR= 1:1500
DATE: JULY 2026
DRAWING No. 6