


[illegible]

- [illegible]

	STANDARD NOTES
--	----------------



DATE:	—
REV. DATE:	MARCH 2009
DWG. No.:	ROW-NOTES

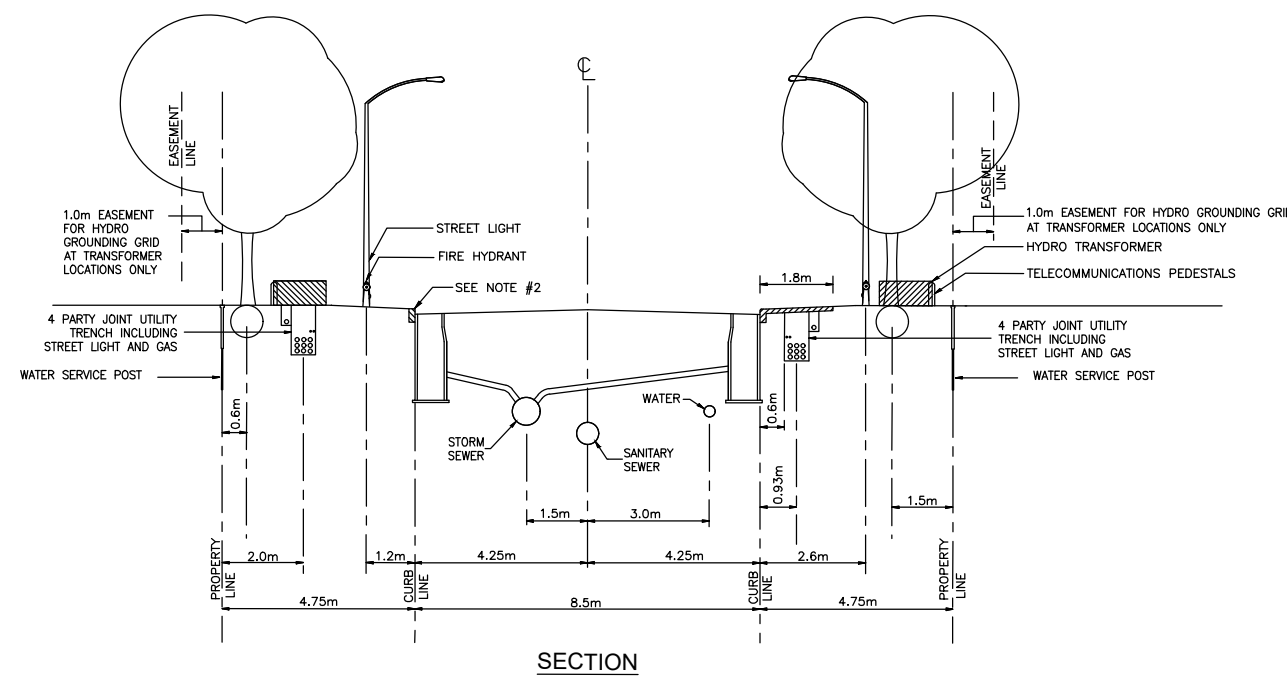

NOTES

1. REFERENCE STANDARD NOTES ROAD ALLOWANCE (DOW-NOTES)
2. CONCRETE CURBS MAY BE BARRIER TYPE OR MOUNTABLE TYPE, CATCH BASIN TYPE WILL SUIT CURB DESIGN. SEE SEWER DESIGN REQUIREMENTS FOR CATCH BASIN DESIGN.
3. AT CATCH BASIN AND HYDRANT LOCATIONS THE GAS MAIN SHALL HAVE A MINIMUM 0.6m CLEARANCE FROM STRUCTURES.
4. HYDRO TRANSFORMERS AND SIDEWALKS ARE TO BE LOCATED ON OPPOSITE SIDE OF THE ROAD FROM THE CATCH BASIN REQUIREMENT FOR PROTECTIVE BOLLARDS AT TRANSFORMERS SHALL BE DETERMINED BY HYDRO ON A CASE BY CASE BASIS.
5. HYDRO DUCTS TYPICALLY REQUIRED ON ONE SIDE OF RIGHT OF WAY MUST PROVIDE 1.0m COVER ON ALL CONCRETE ENCASED DUCTS.
6. TREE SPECIES AND CALIPER SHALL BE DETERMINED IN CONFORMANCE WITH THE CITY OF CALGARY REGULATIONS AND CURRENT POLICIES IN PLACE AT TIME OF PLANNING

RESIDENTIAL ROAD
18.0m ROAD ALLOWANCE
4 PARTY JOINT USE TRENCH

DATE: --
REV. DATE: FEBRUARY 2024
DWG. No.: ROW-18SW

STREET 1

TOPOGRAPHIC INFORMATION

TOPOGRAPHIC INFORMATION PROVIDED BY STANTEC GEOMATICS LTD.,
PROJECT No. 161614995-111. SURVEY DATED APRIL 28, 2026.



LEGAL INFORMATION

M-PLAN PROVIDED BY STANTEC GEOMATICS LTD., PROJECT No 161614995-132, RECEIVED ON JULY 3, 2026.

ELEVATION NOTE

ELEVATIONS SHOWN ON THIS PLAN ARE RELATED TO GEODETIC DATUM
AND ARE DERIVED FROM THE CAN-NET VRS NETWORK MONUMENT:
OTTAWA ELEVATION=95.230.

1	S.M.	26-07-13	1st SUBMISSION
No.	BY	DATE	DESCRIPTION

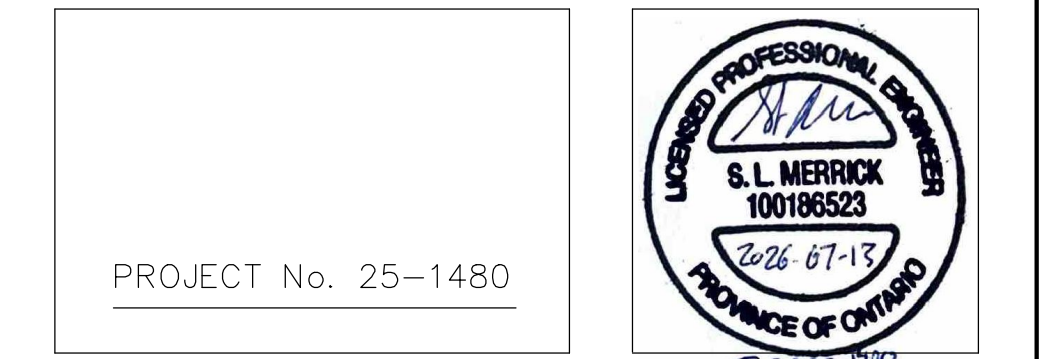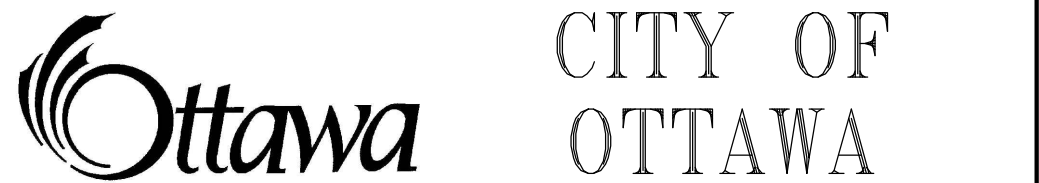

Tamarack
(Cardinal Creek)
Corporation

CARDINAL CREEK VILLAGE

PHASE 8



120 Iber Road, Unit 103
Stittsville, ON K2S 1E9
Tel. (613) 836-0856
Fax. (613) 836-7183
www.DSEL.ca

STANDARD ROADWAY CROSS SECTIONS

DRAWN BY: K.N	CHECKED BY: S.M.	2	SHEET NO.
DESIGNED BY: C.B	CHECKED BY: S.M		
SCALE: N.T.S.	DATE: JULY 2026		

CITY PLAN No. XXXXXXXX

CITY FILE NO. XXXXXX