


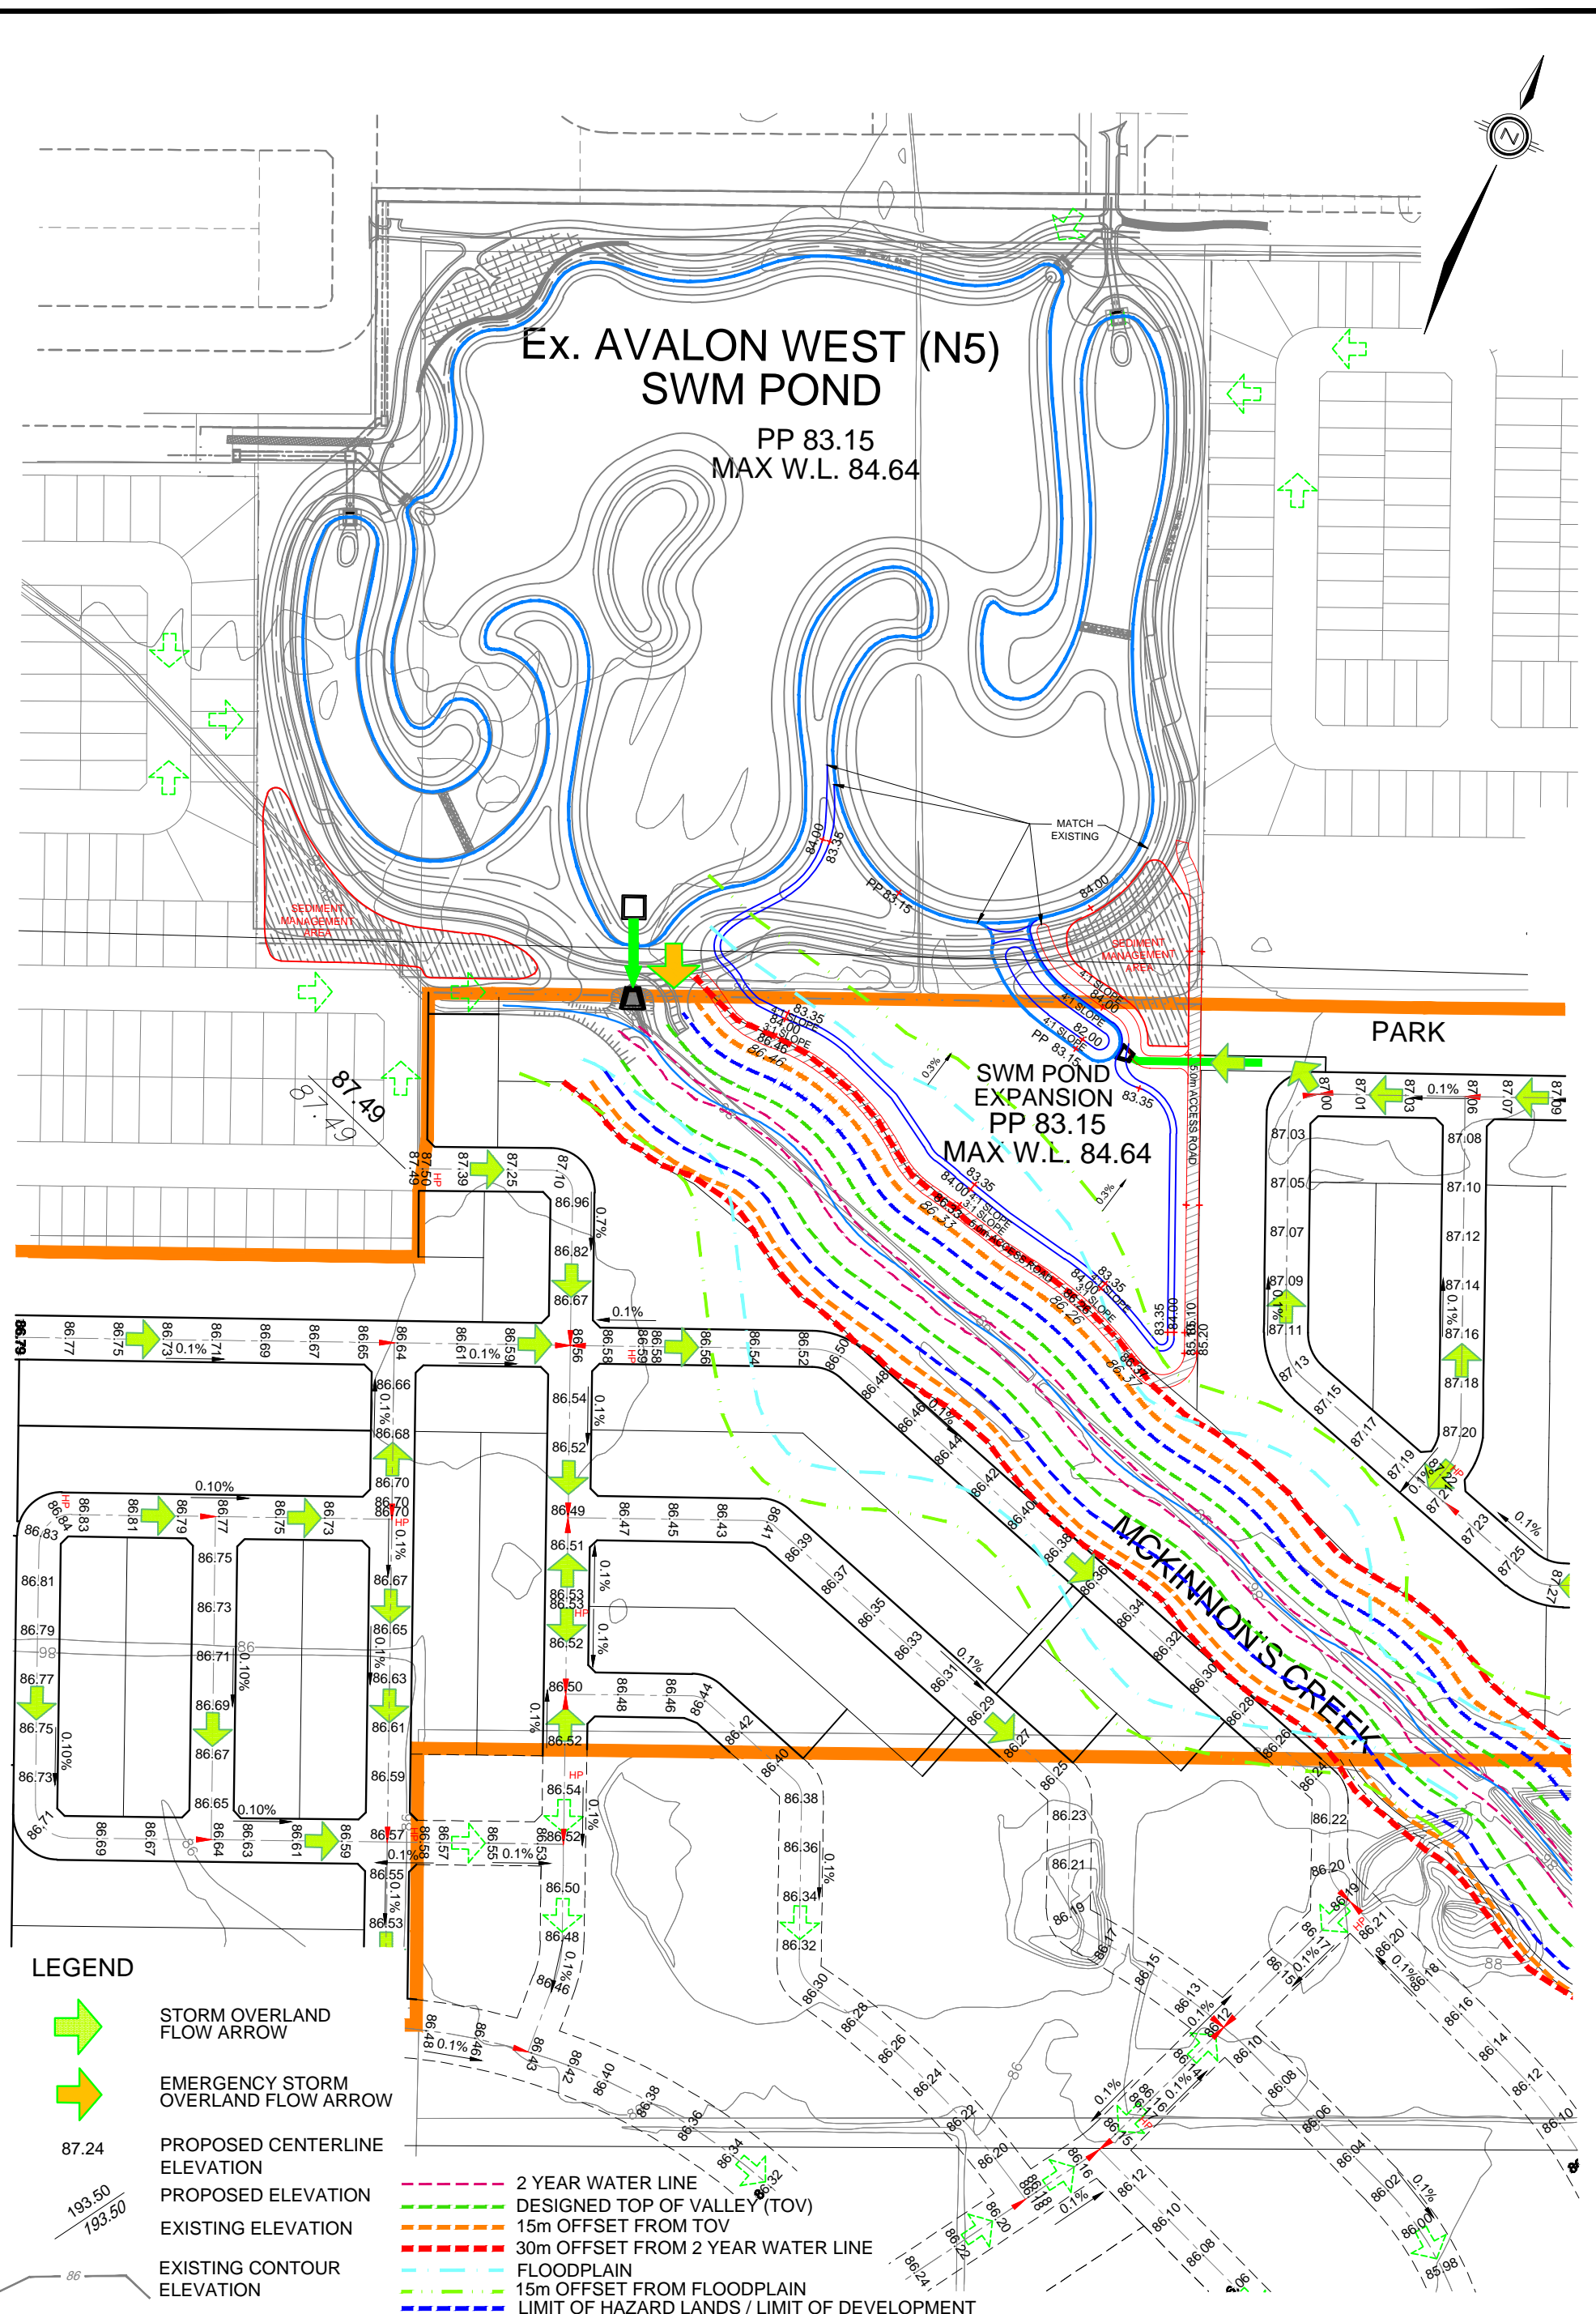

Ex. AVALON WEST (N5) SWM POND

PP 83.15
MAX W.L. 84.64



LEGEND



STORM OVERLAND
FLOW ARROW



EMERGENCY STORM
OVERLAND FLOW ARROW

87.24

PROPOSED CENTERLINE
ELEVATION

193.50
193.50

PROPOSED ELEVATION

86

EXISTING ELEVATION

EXISTING CONTOUR
ELEVATION

2 YEAR WATER LINE

DESIGNED TOP OF VALLEY (TOV)

15m OFFSET FROM TOV

30m OFFSET FROM 2 YEAR WATER LINE

FLOODPLAIN

15m OFFSET FROM FLOODPLAIN

LIMIT OF HAZARD LANDS / LIMIT OF DEVELOPMENT



120 Iber Road, Unit 103
Stittsville, ON K2S 1E9
Tel. (613) 836-0856
Fax. (613) 836-7183
www.DSEL.ca

SUMMERSIDE WEST PHASES 4, 5 & 6 SWM POND EXPANSION CITY OF OTTAWA

DATE:
NOV. 2018

SCALE: 1:2500

PROJECT No.:
15-766

FIGURE: 8