



Contractor shall check all dimensions on the work and report any discrepancy to the Landscape Architect before proceeding. All drawings and specifications are the property of the Landscape Architect and must be returned at the completion of the work. This drawing is not to be used for construction until signed by the Landscape Architect.

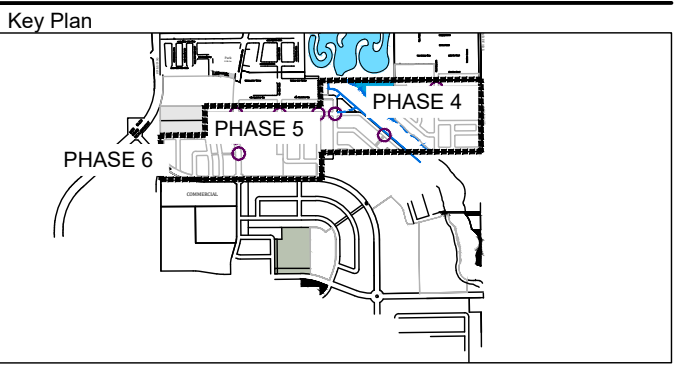

- LEGEND**
- LIMIT OF SUBDIVISION
  - CP COMMUNITY PARK
  - NP NEIGHBOURHOOD PARK
  - PK PARKETTE
  - VB VISTA BLOCK
  - OPEN GREEN SPACE
  - STORMWATER MANAGEMENT FACILITY
  - CREEK CORRIDOR
  - SCHOOL
  - DOUBLE SIDEWALK
  - SINGLE SIDEWALK
  - MULTI-USE PATHWAY
  - RECREATIONAL PATHWAY
  - PATHWAY CORRIDOR
  - CYCLE TRACK
  - PAVED SHOULDER
  - BIKE LANES AND CONCRETE SIDEWALK
  - POTENTIAL LOCATIONS FOR TRAFFIC CALMING MEASURES

No.	Description	Date
5	Revised as per Comments	Nov 20/18
4	Revised as per Comments	Nov 16/18
3	Issued for First Submission	Sept 25/18
2	Draft Plan of Subdivision Submission	May 25/18
1	Draft Plan of Subdivision Submission	Sept 15/17

No.	Description	Date

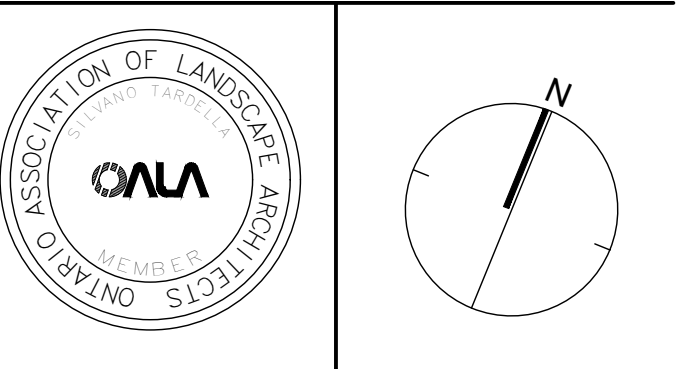

**NAK**  
design strategies  
100-250 BESSERER STREET, OTTAWA, ON K1N 6B3 CANADA  
T 613.237.2345 F 613.237.6423 NAKDESIGNSTRATEGIES.COM

Project  
**SUMMERSIDE WEST**  
PHASE 4-5

OTTAWA, ON  
Title  
**PEDESTRIAN CIRCULATION AND CONNECTION PLAN**

Date: September, 2017 Sheet  
Scale: 1:2000  
Drawn: LW  
Checked: ACS  
Job No.: 17-188

L1

