



SCALE = 1:2000


SECTION A-A
Scale H=1:1000
V=1:100

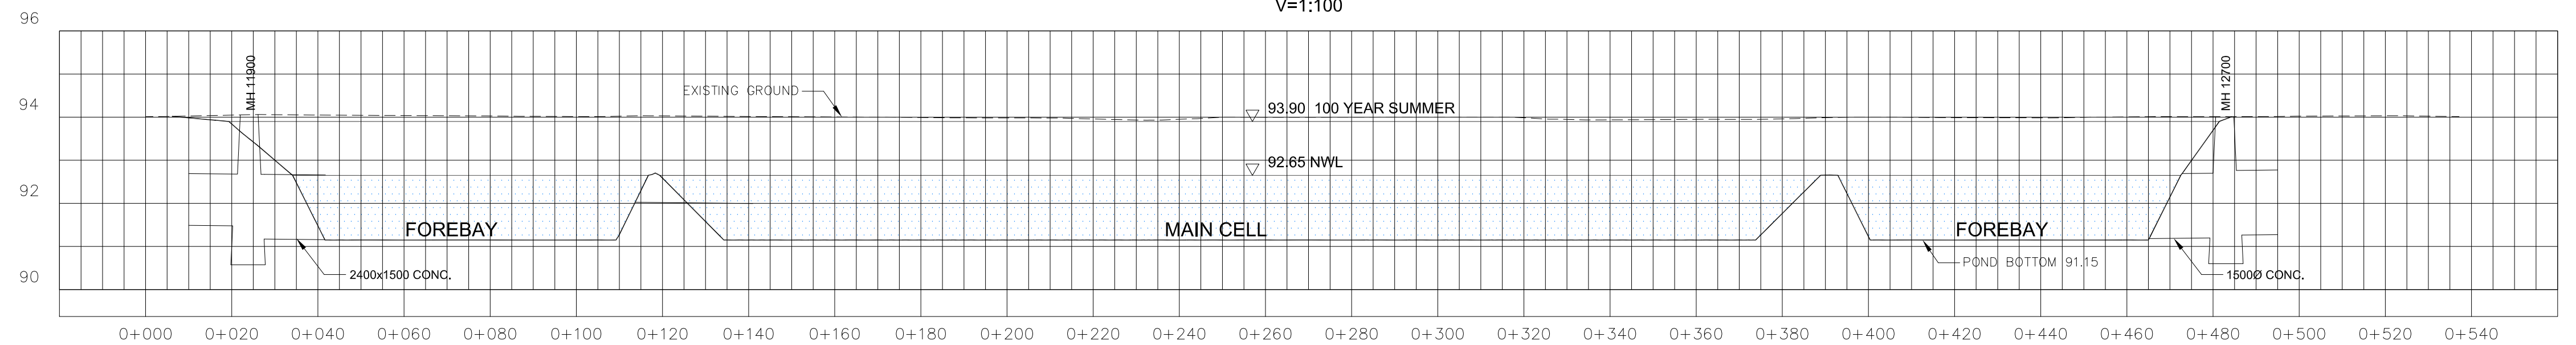

SECTION B-B
Scale H=1:1000
V=1:100

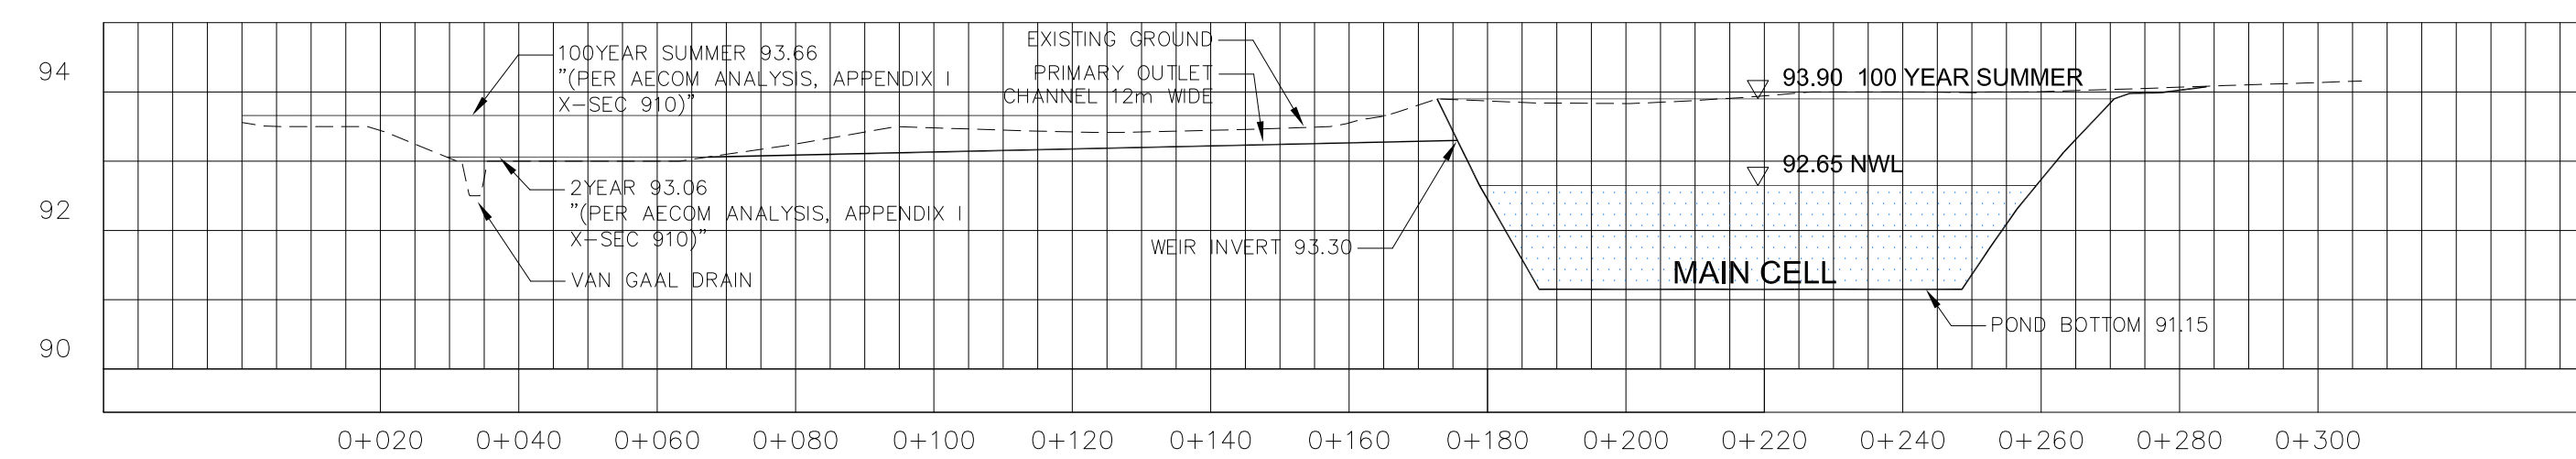

SECTION C-C
Scale H=1:1000
V=1:100

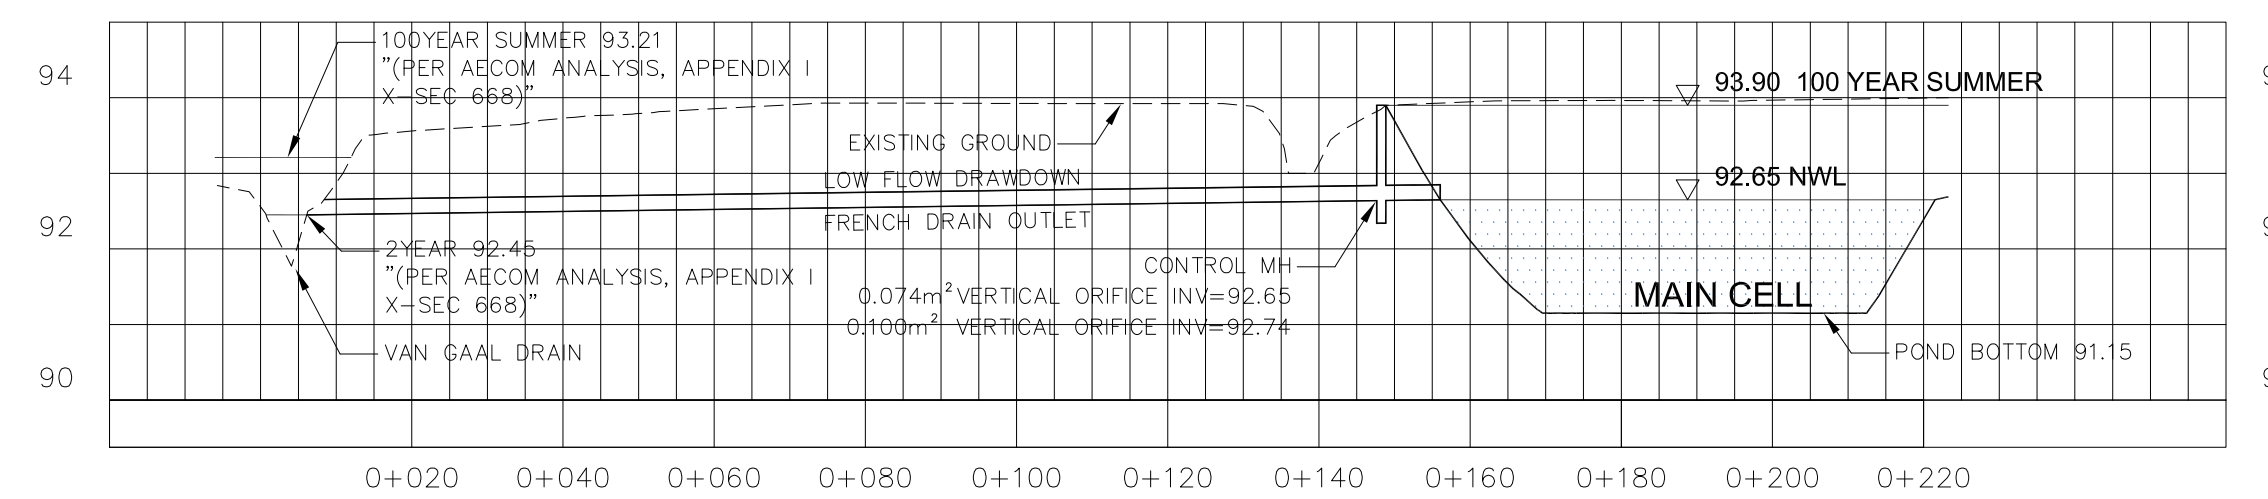

120 Iber Road, Unit 203
Stittsville, Ontario, K2S 1E9
Tel. (613) 836-0856
Fax. (613) 836-7183
www.DSEL.ca

VILLAGE OF RICHMOND
SWMP No. 1
CITY OF OTTAWA

LEGEND

PROJECT No.: 07-303

DATE: 2010-03-10

DRAWN BY: SK

SCALE

DRAWING No: 6