

SECTION 521:
INV: 91.28

	SPRING	SUMMER
2-YEAR	92.65	92.41
5-YEAR	92.88	92.67
10-YEAR	93.04	92.83
25-YEAR	93.43	93.00
100-YEAR	94.09	93.26

SECTION 18224:

2-YEAR	92.65
5-YEAR	92.92
25-YEAR	93.44
100-YEAR	93.77

SECTION 18671:


2-YEAR	92.82
5-YEAR	93.16
25-YEAR	93.71
100-YEAR	94.09

SECTION 18972:
TOP OF BANK=91.50

2-YEAR	92.85
5-YEAR	93.18
25-YEAR	93.72
100-YEAR	94.10

SECTION 19353:

2-YEAR	93.04
5-YEAR	93.34
25-YEAR	93.82
100-YEAR	94.18

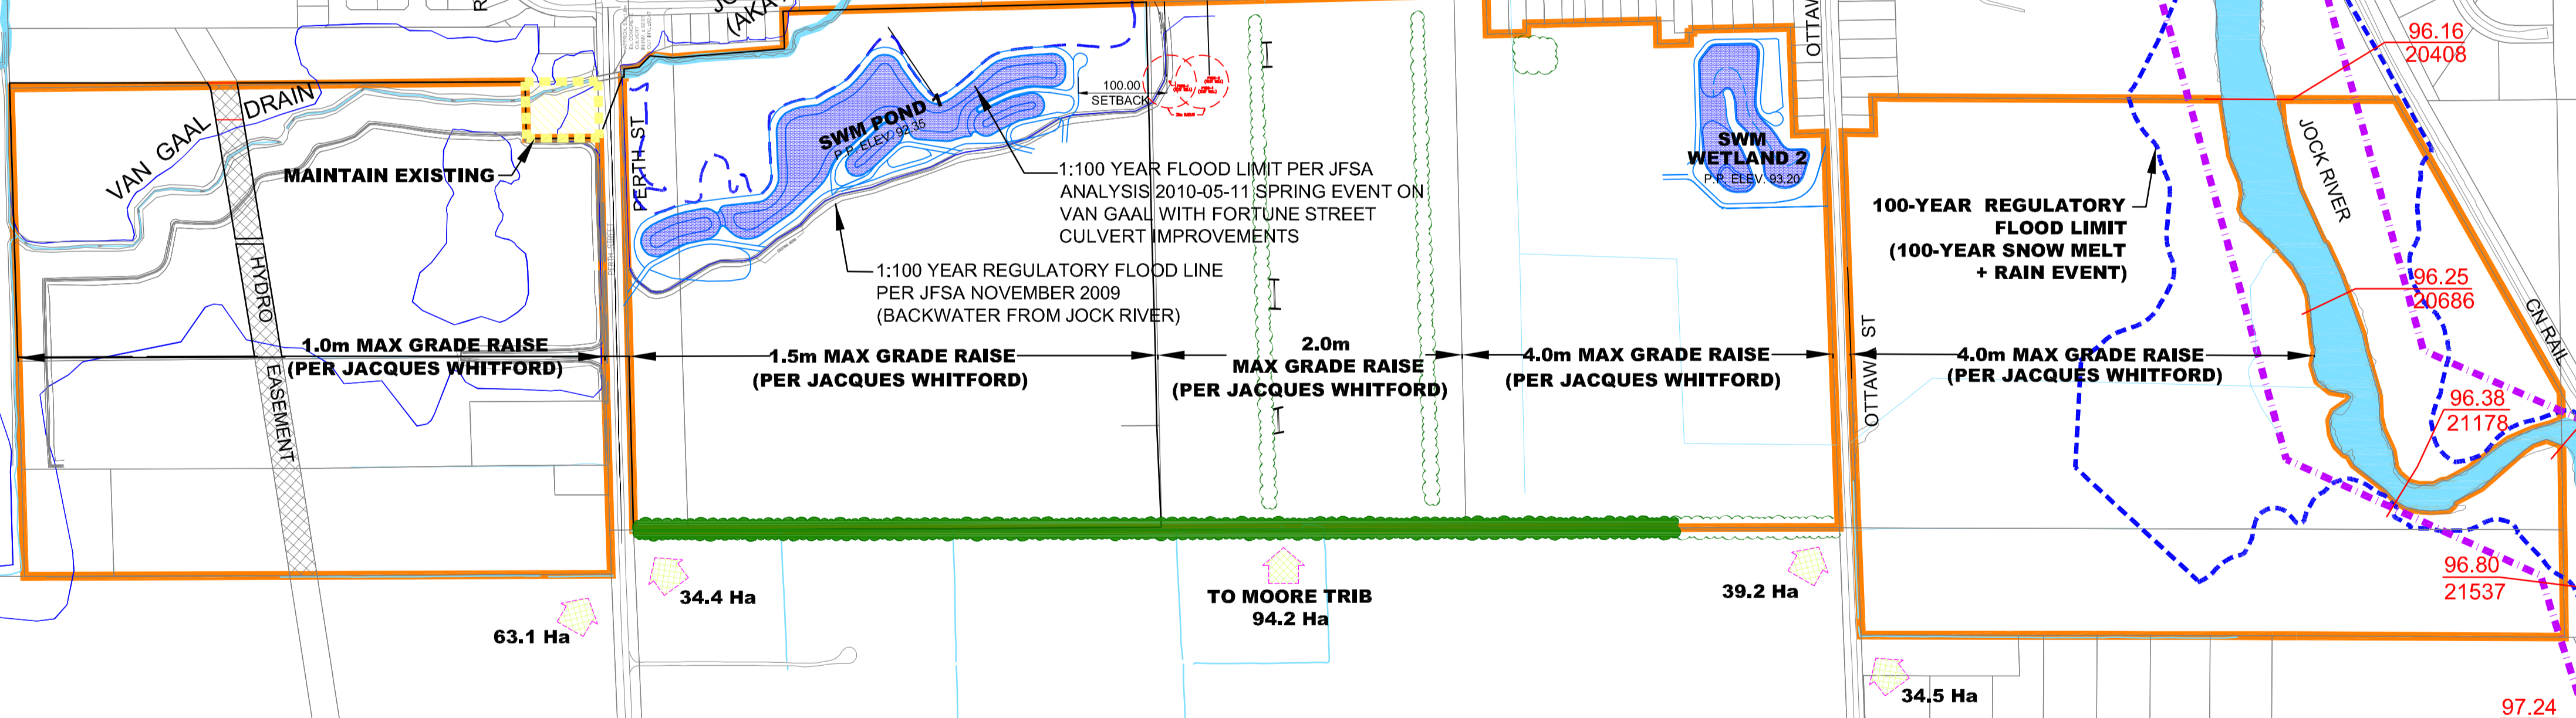

120 Iber Road, Unit 203
Stittsville, Ontario, K2S 1E9
Tel. (613) 836-0856
Fax. (613) 836-7183
www.DSEL.ca

VILLAGE OF RICHMOND
CONSTRAINTS PLAN
CITY OF OTTAWA

LEGEND

	STUDY LIMIT		FLOOD LINE ELEVATION
	REGULATORY FLOOD LINE		FLOOD LINE SECTION
	MEANDER BELT		EXISTING ELEVATION CONTOUR
	EXISTING DITCH		PROTECT EXISTING HEDGE
			EXTERNAL OVERLAND FLOW DIRECTION

PROJECT No.: 11-468
DATE: NOVEMBER 2013
DRAWN BY: KM / ADF
SCALE: 1:5000
DRAWING: 1