




STORM TRUNK 1

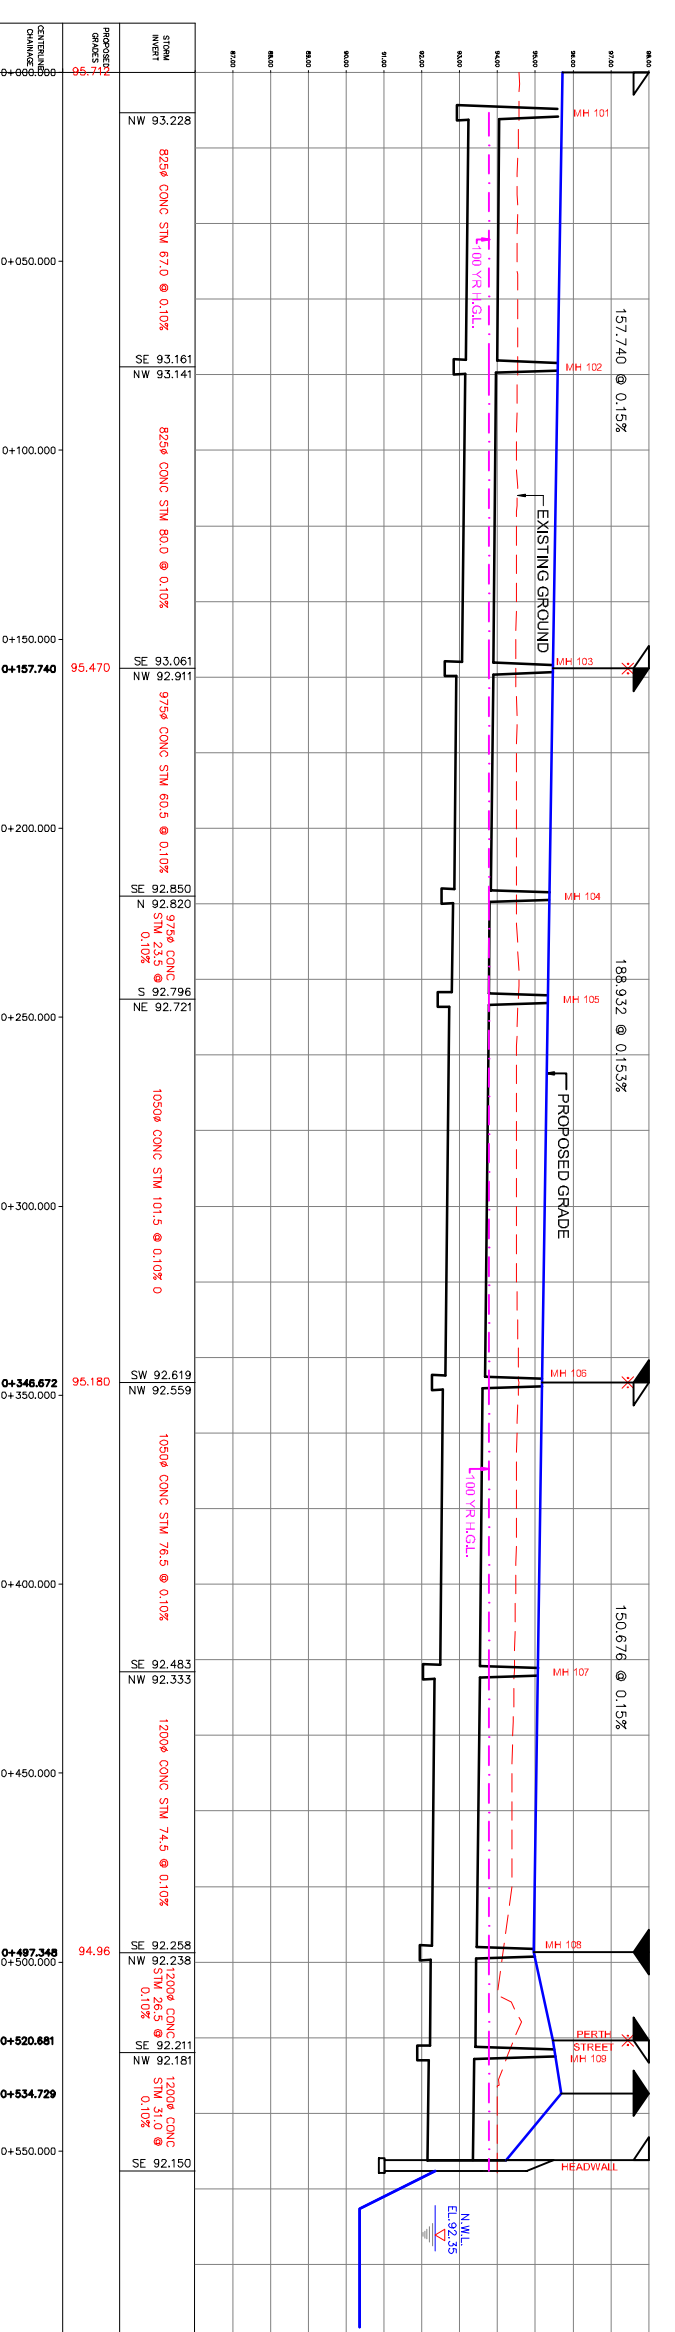


STORM TRUNK 25

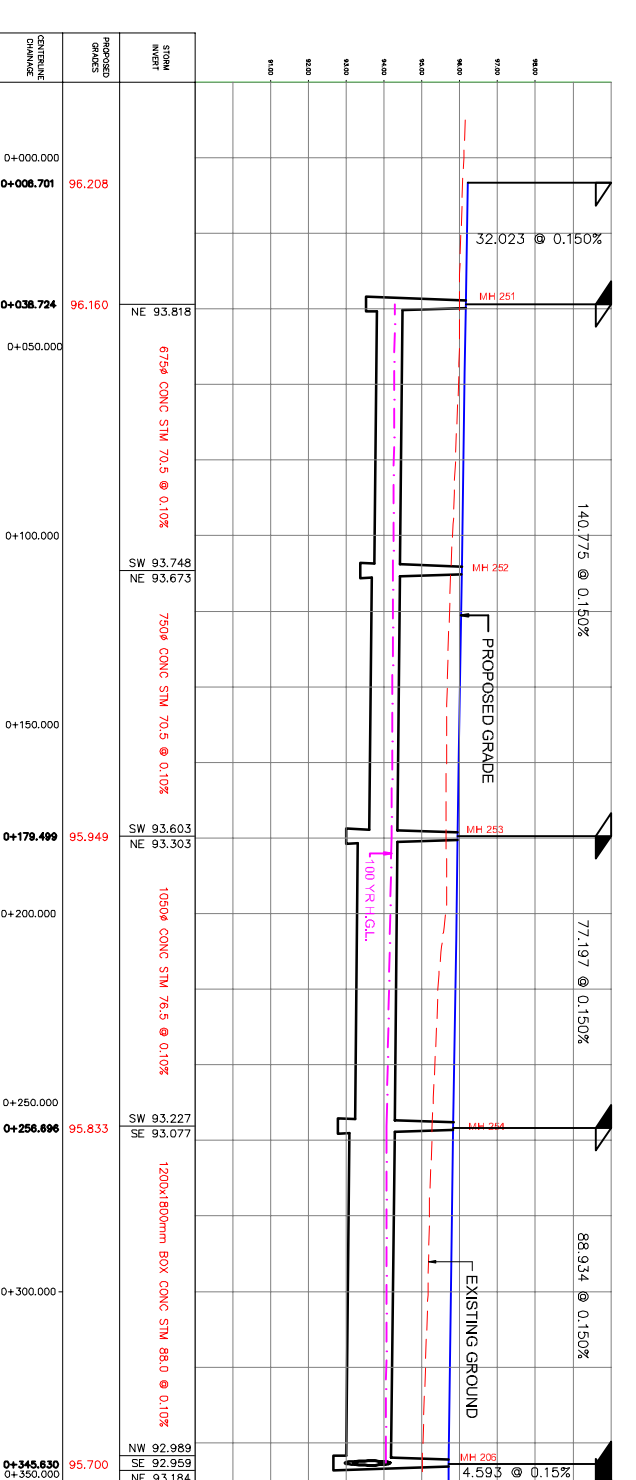


PROFILES KEYPLAN SCALE: 1:8000

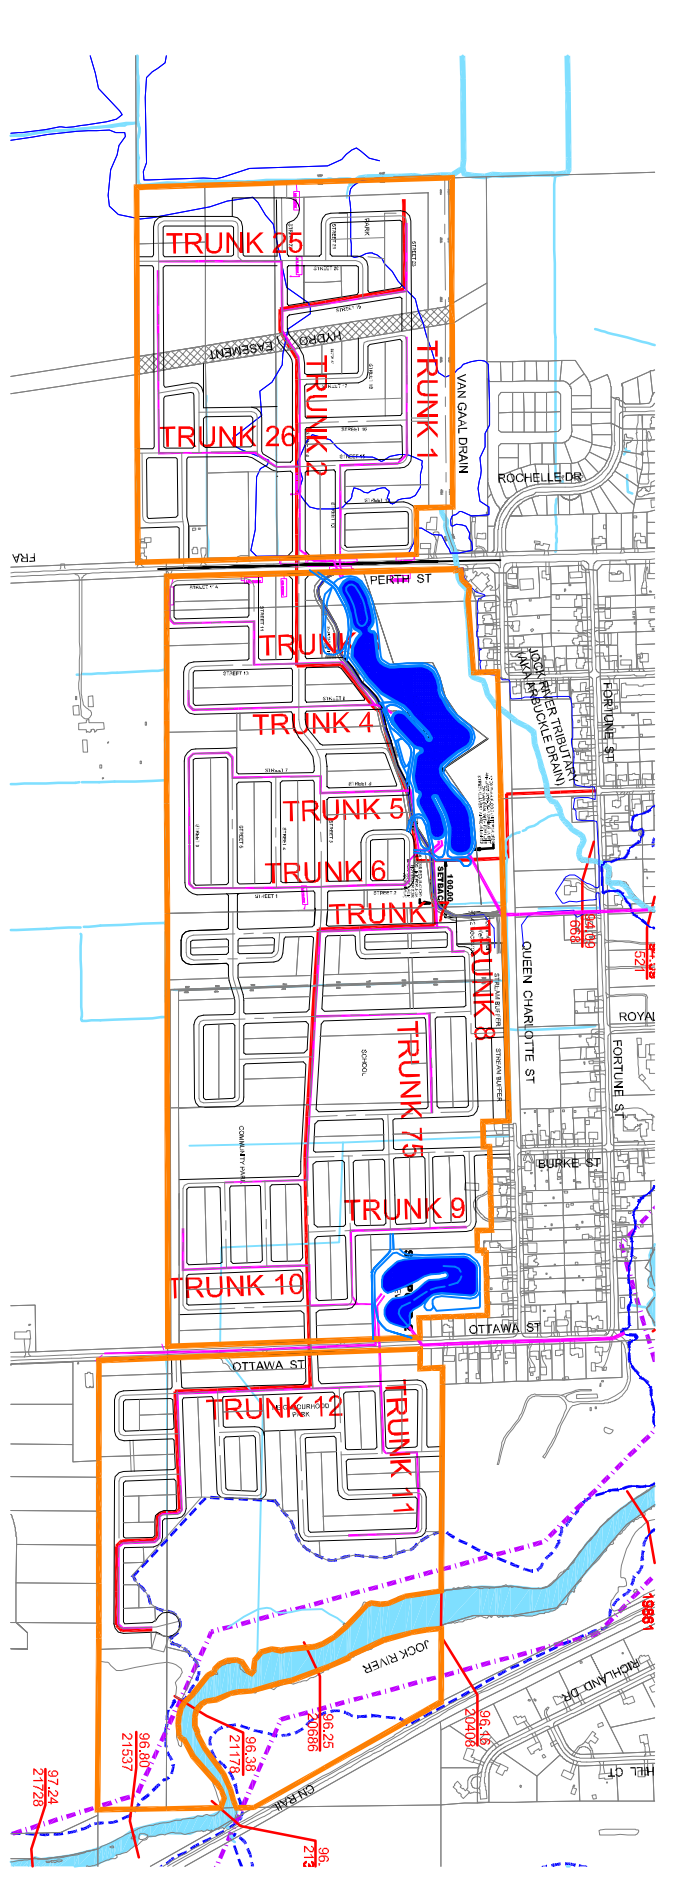


STORM TRUNK 2

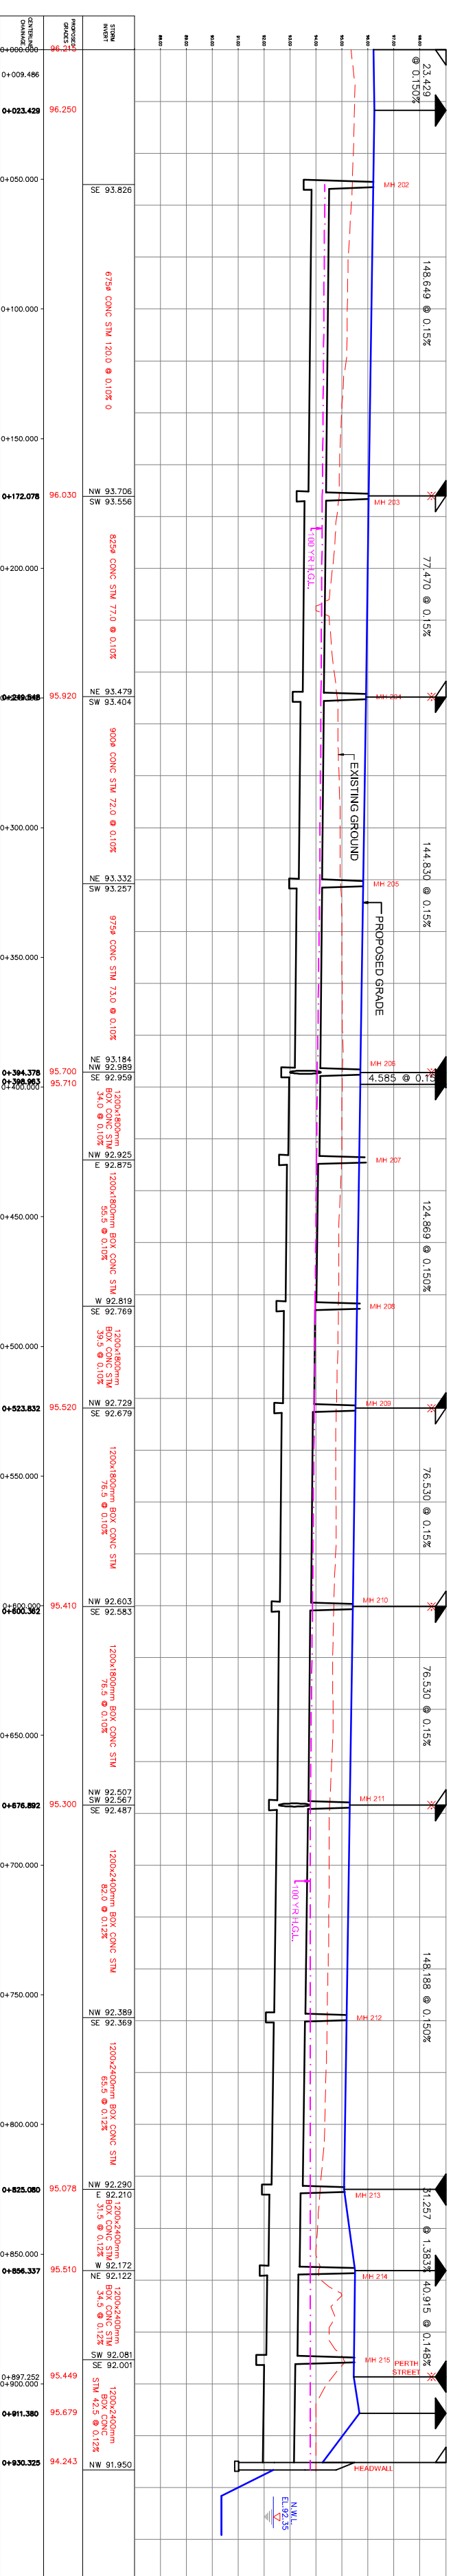


STORM TRUNK 4

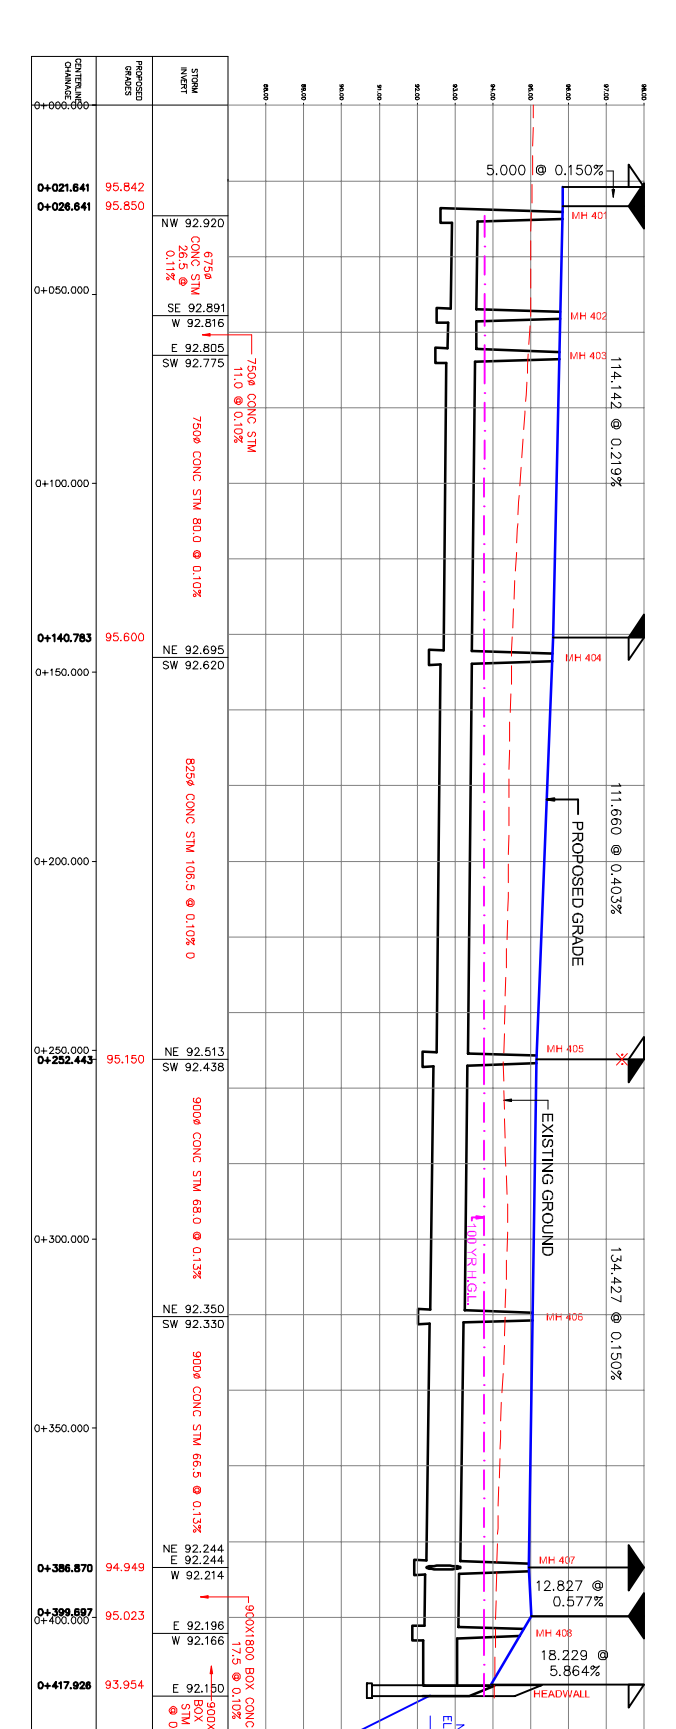


STORM TRUNK 3

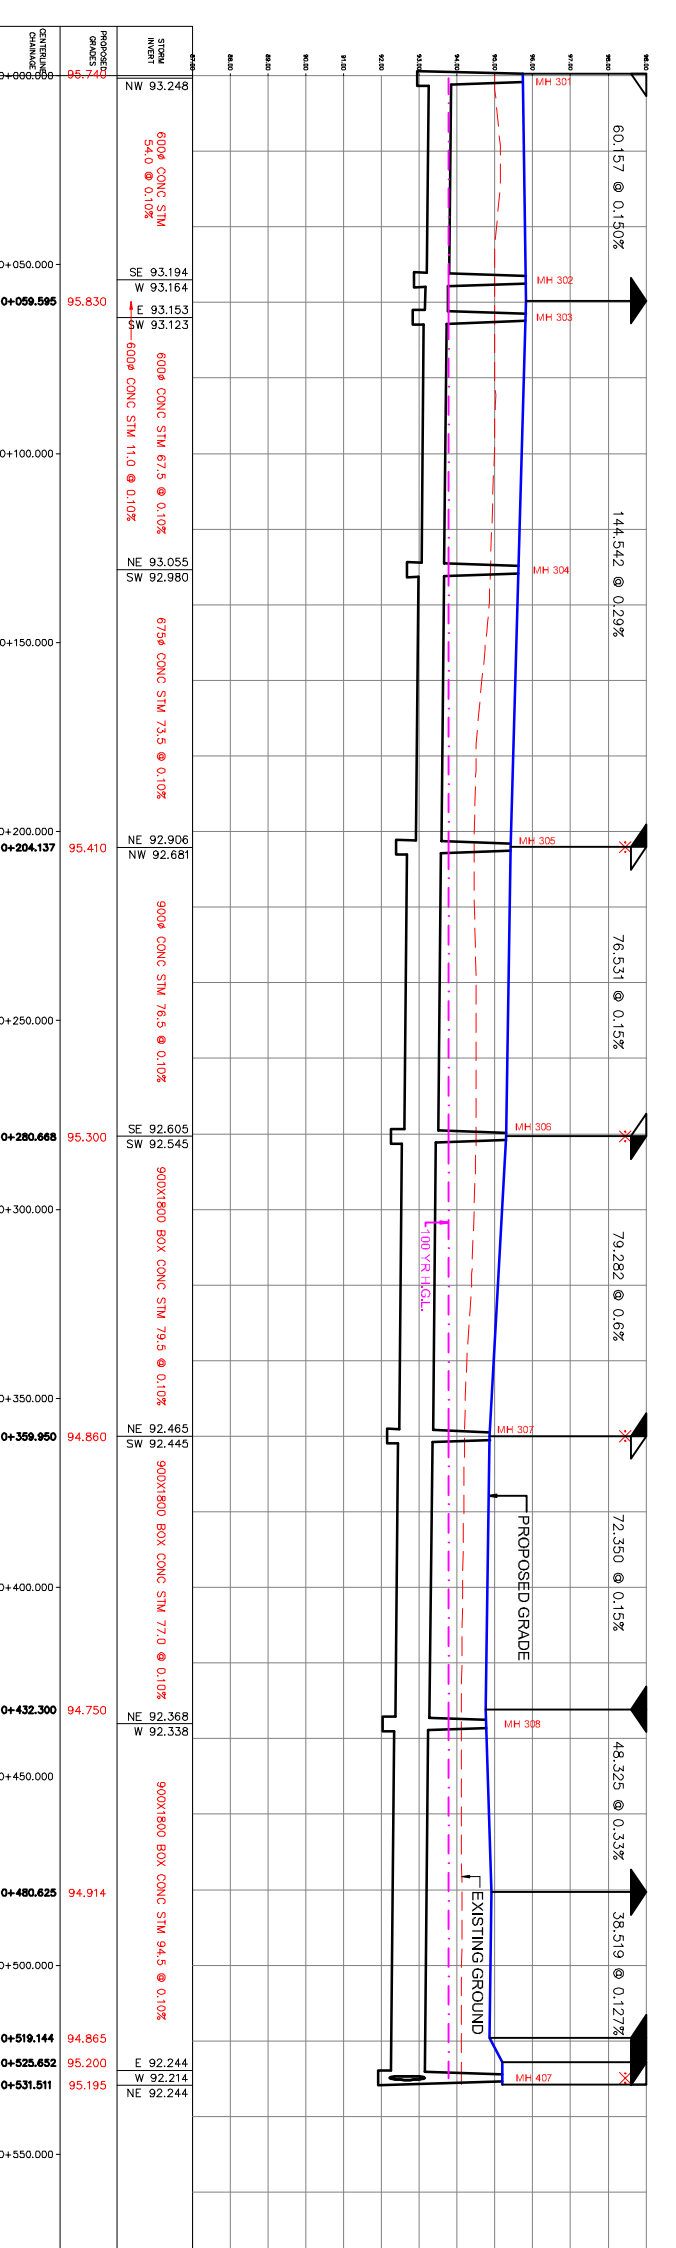


STORM TRUNK 26

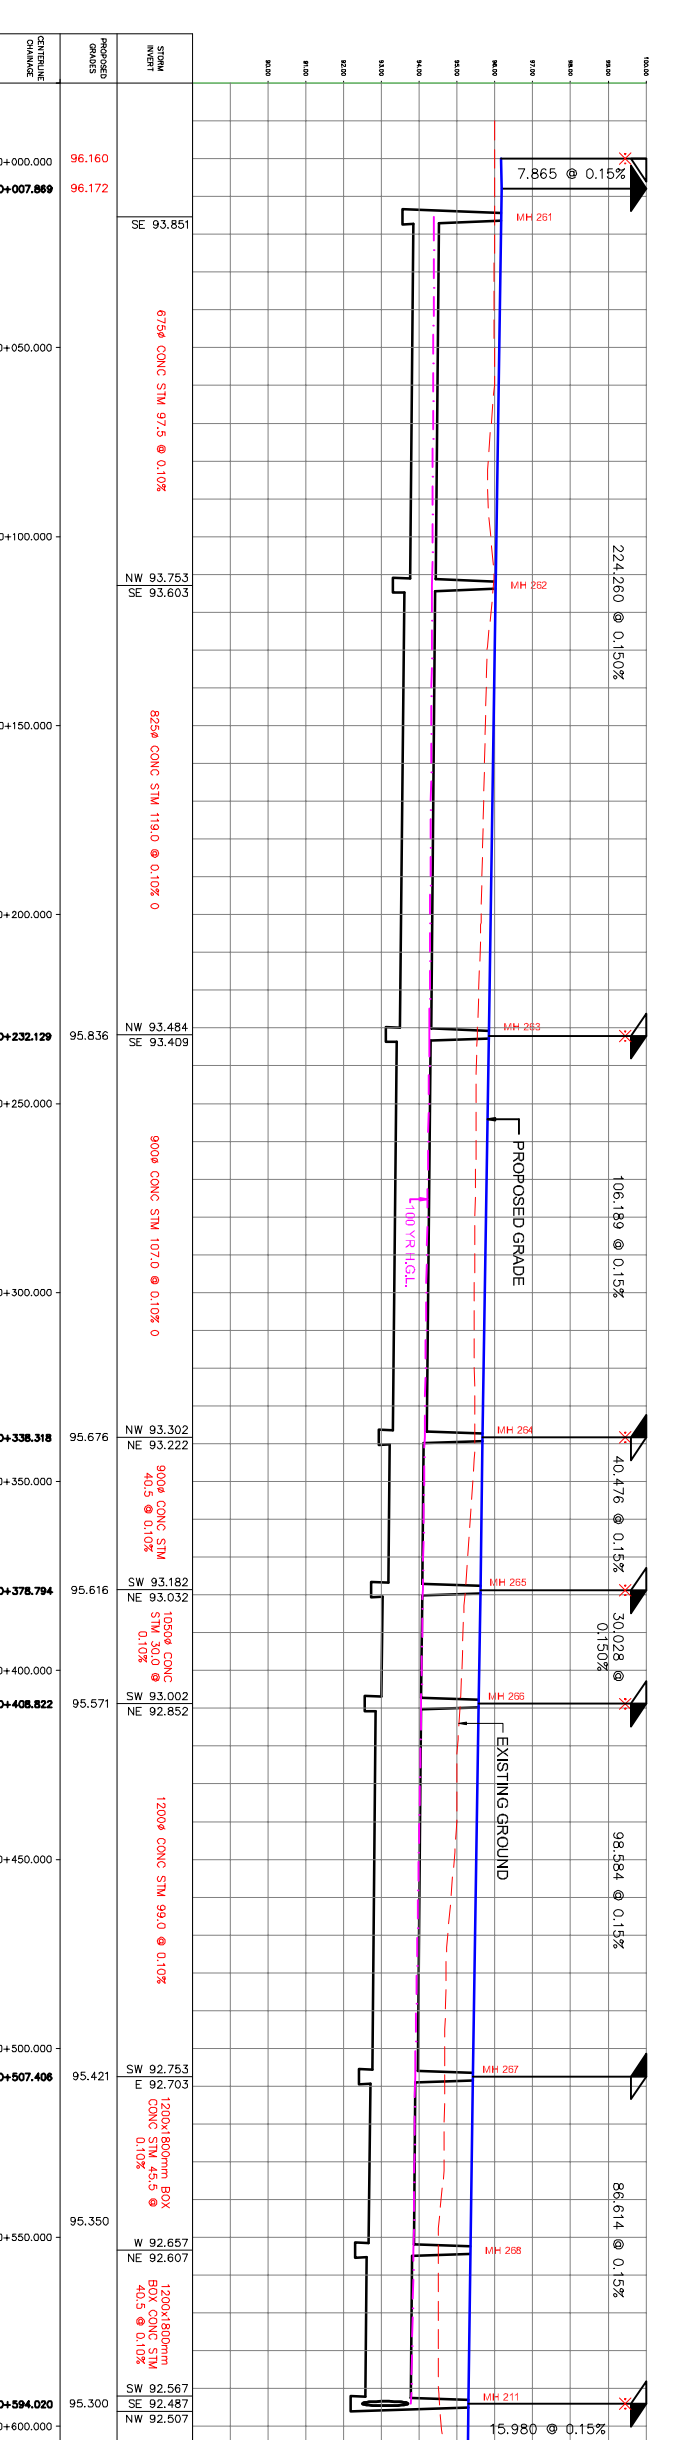

STORM TRUNK 5

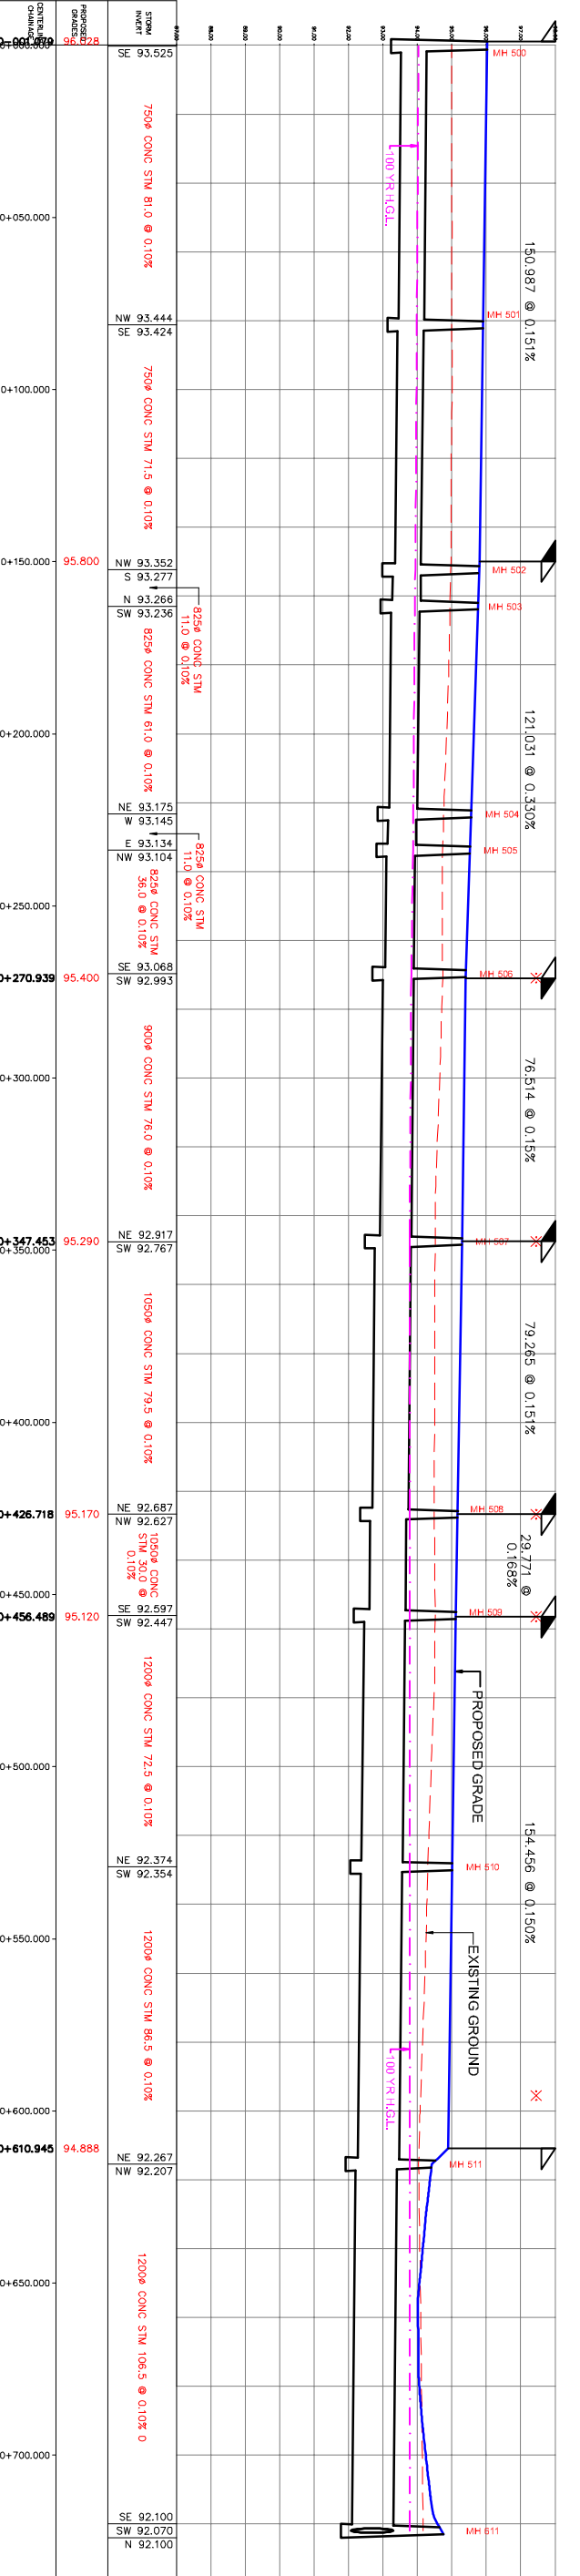


STORM TRUNK 6

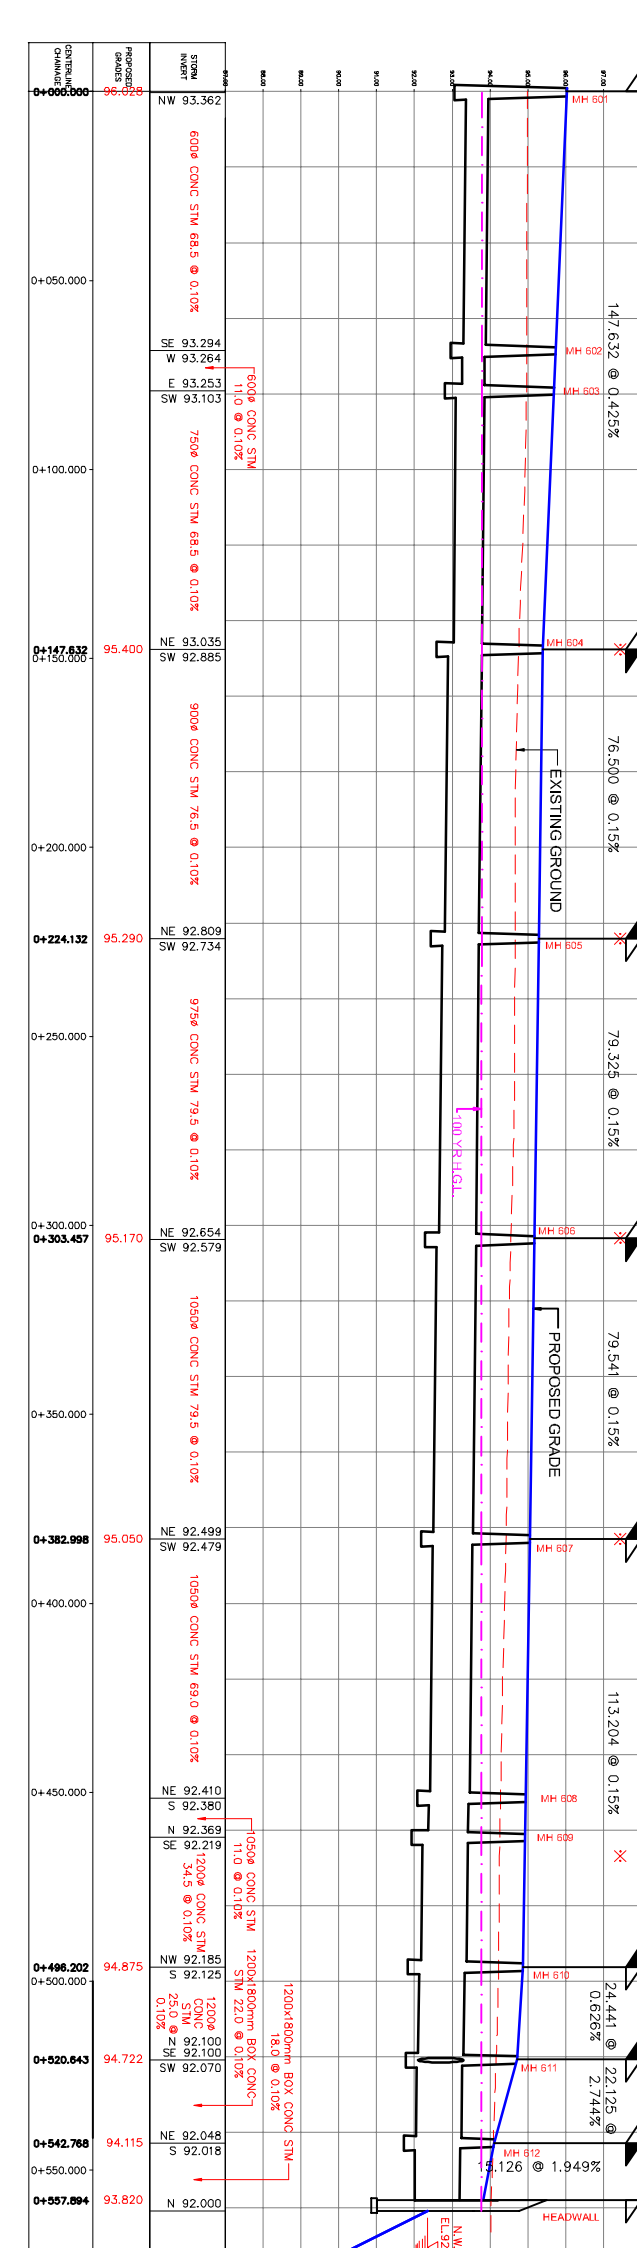

VILLAGE OF RICHMOND

STORM SERVICING PROFILES

CITY OF OTTAWA

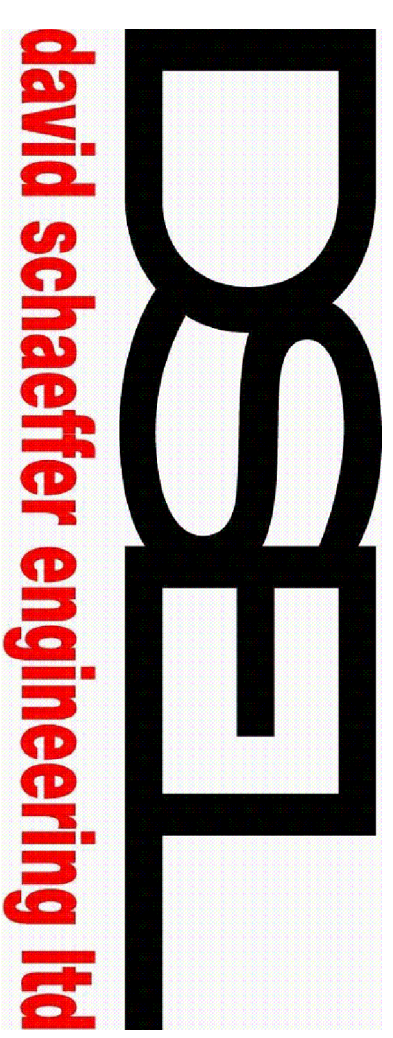

120 Iber Road, Unit 203
 Sittsville, Ontario, K2S 1E9
 Tel. (613) 836-0856
 Fax. (613) 836-7183
 www.DSEL.ca

PROJECT No.: 11-468

DATE: NOVEMBER 2013

DRAWN BY: KM / ADF

SCALE: 1:2000

DRAWING: 4