




STORM TRUNK 7

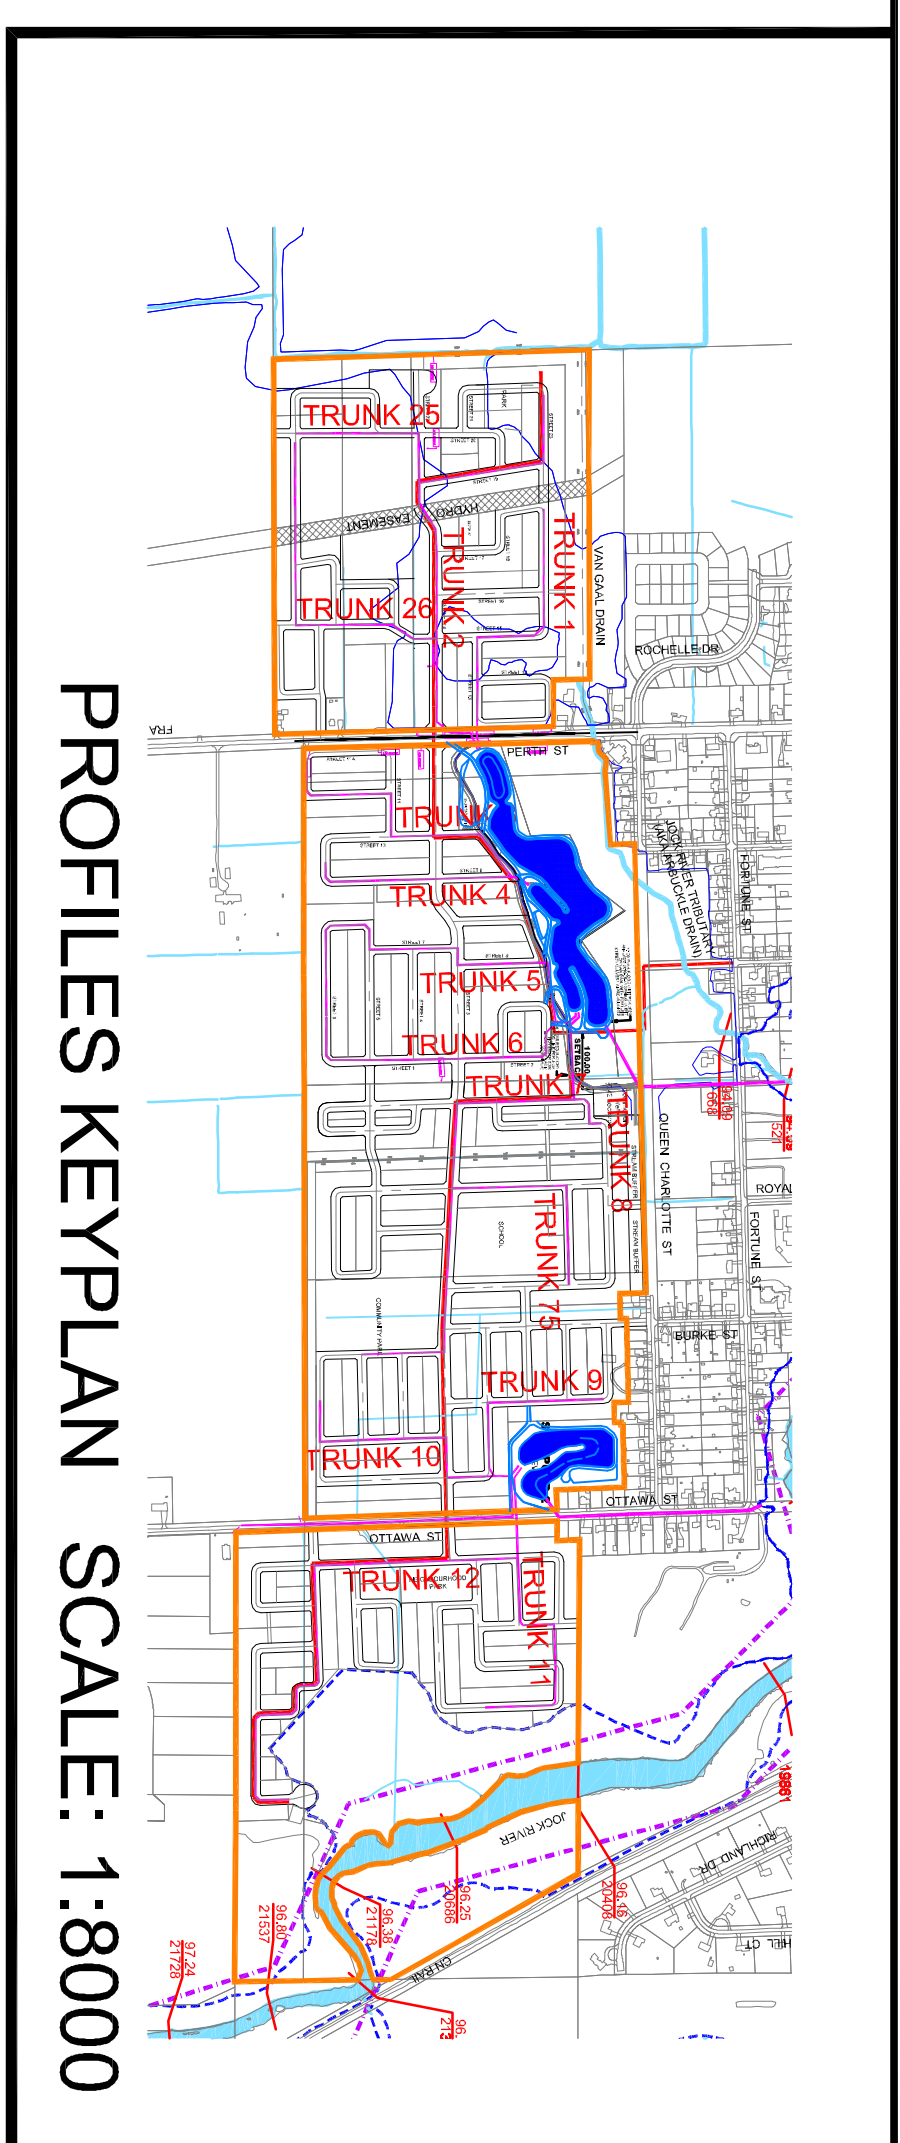


PROFILES KEYPLAN SCALE: 1:8000

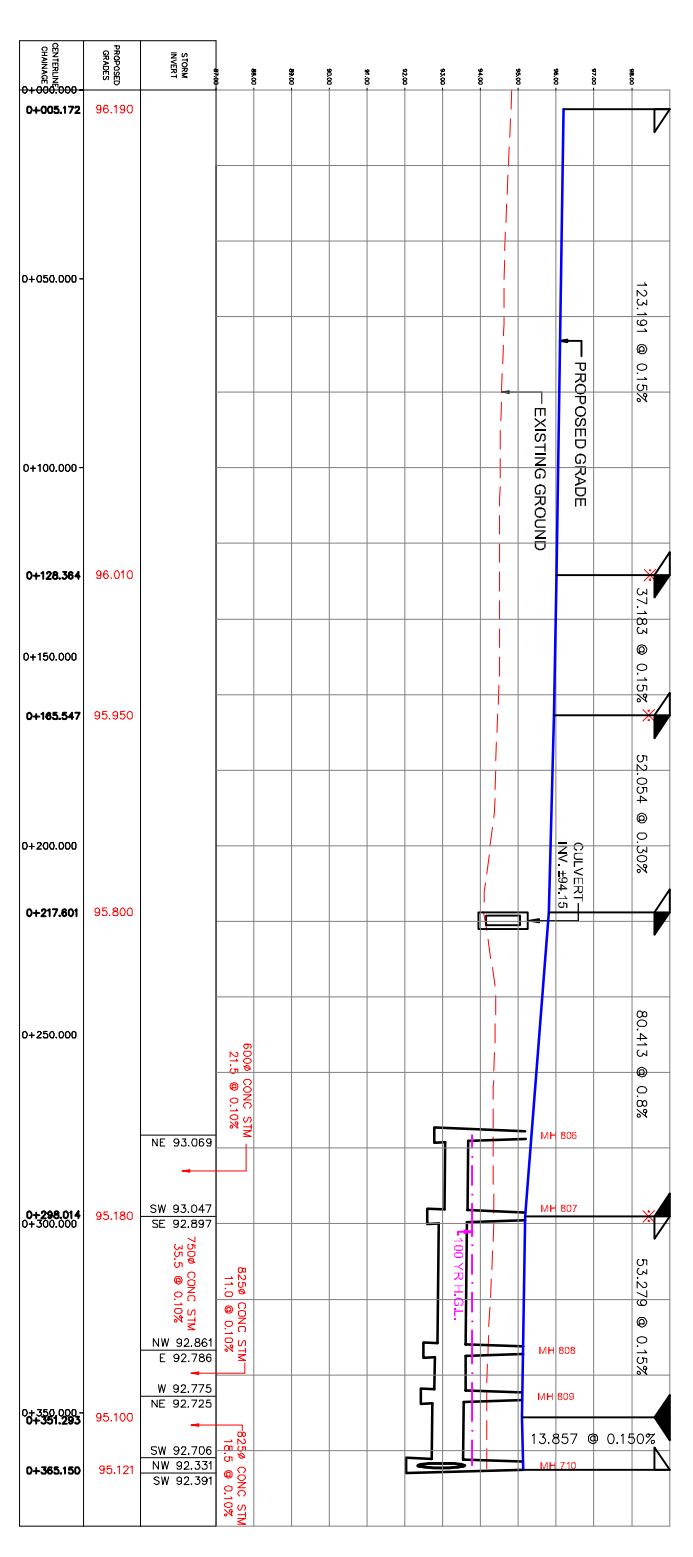


STORM TRUNK 8

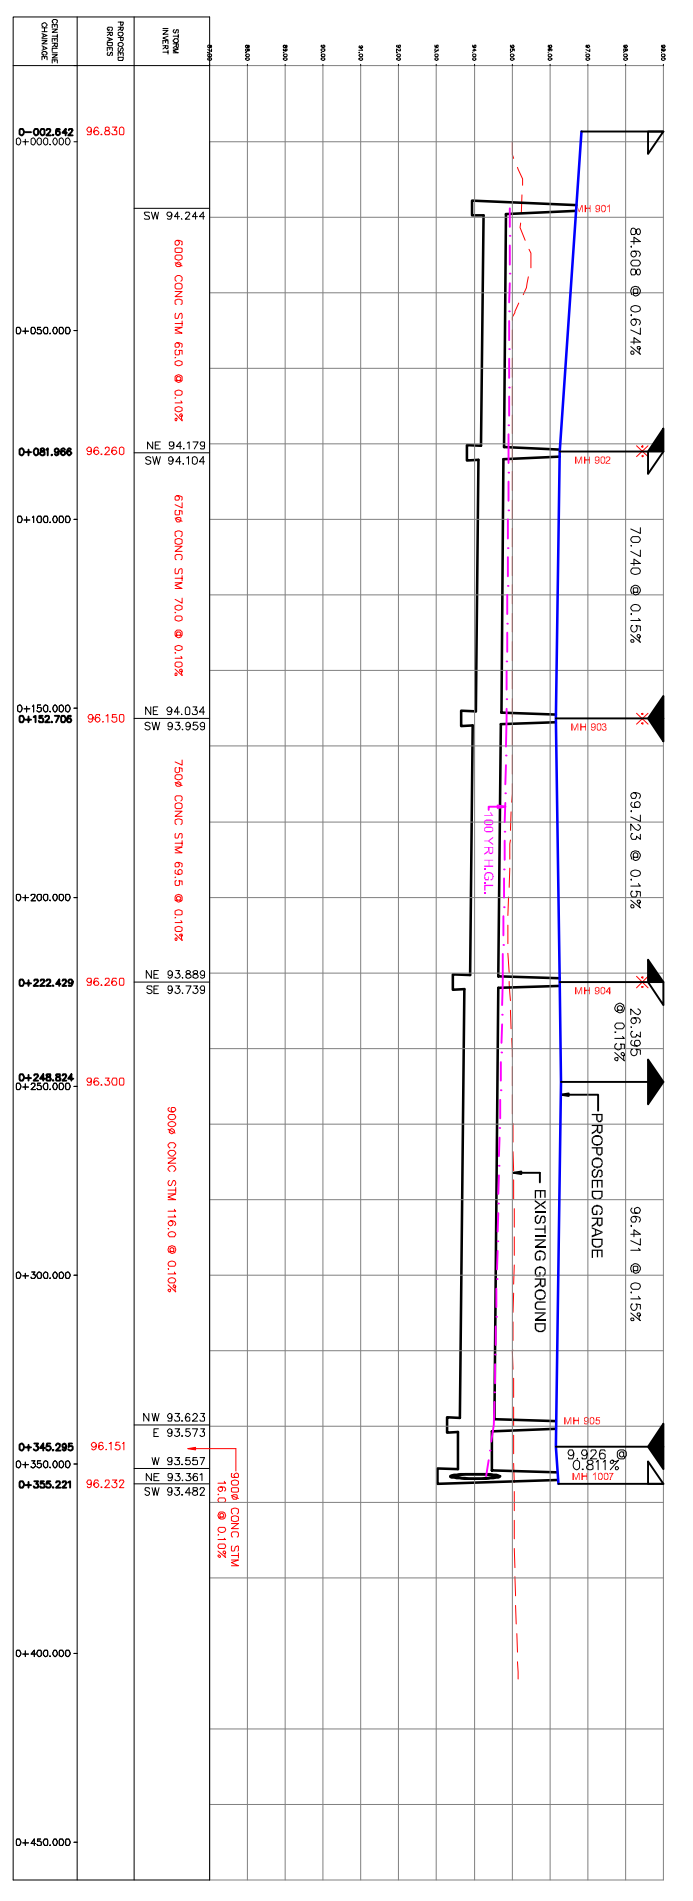


STORM TRUNK 9

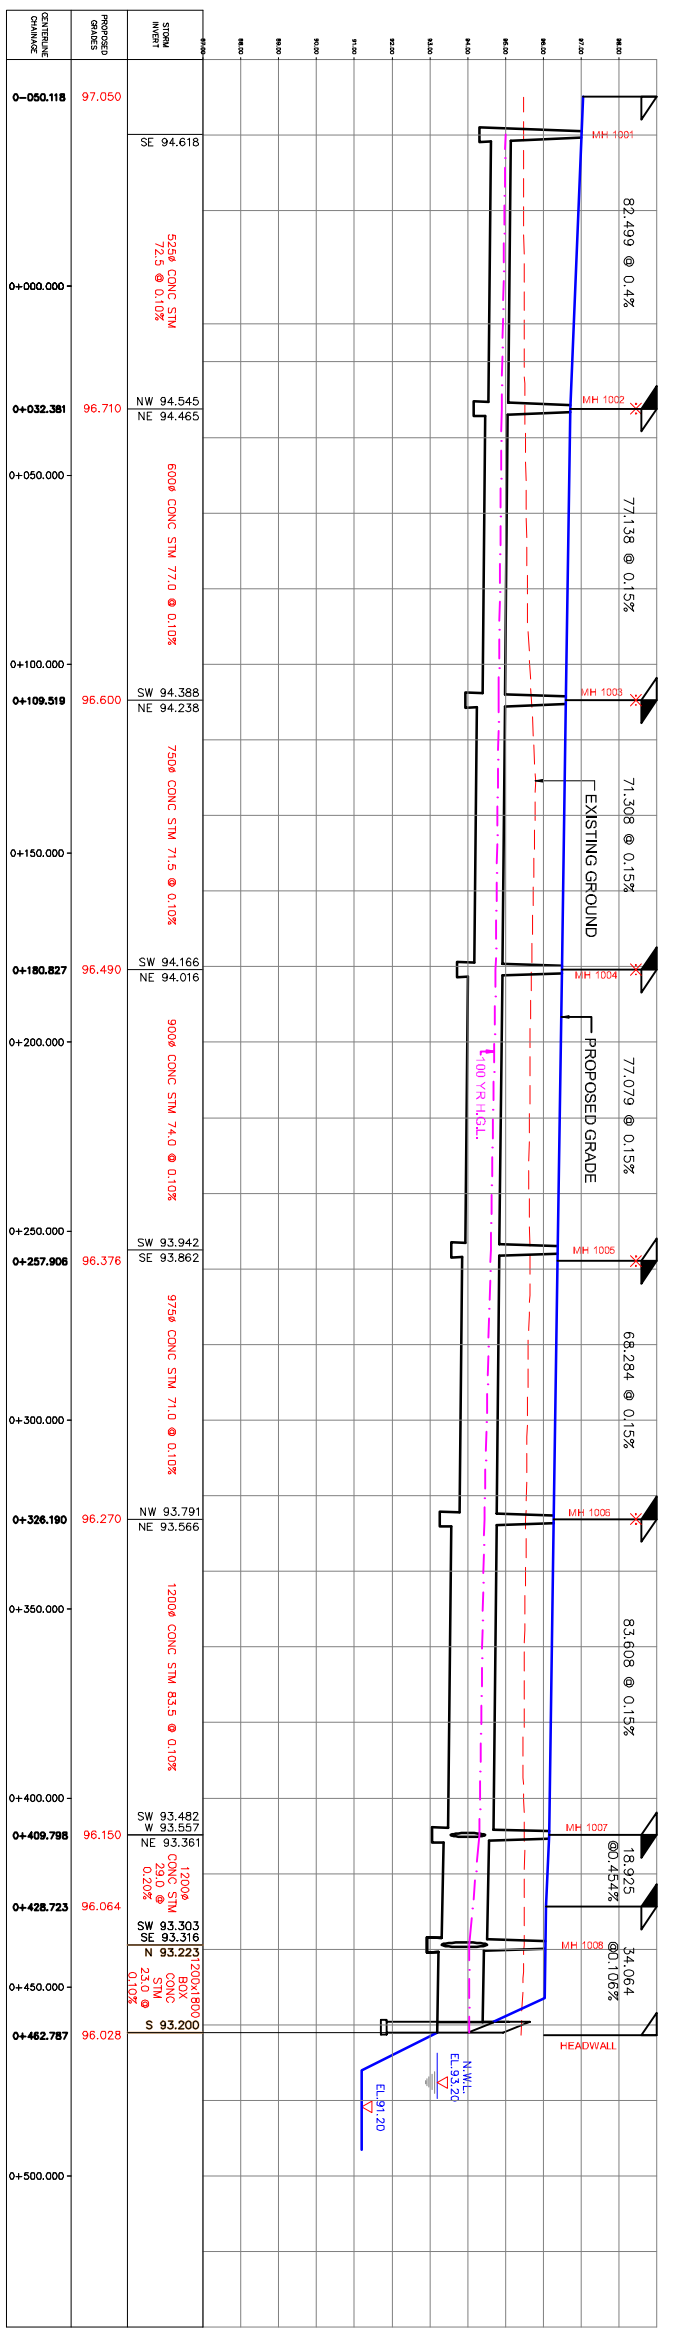


STORM TRUNK 10

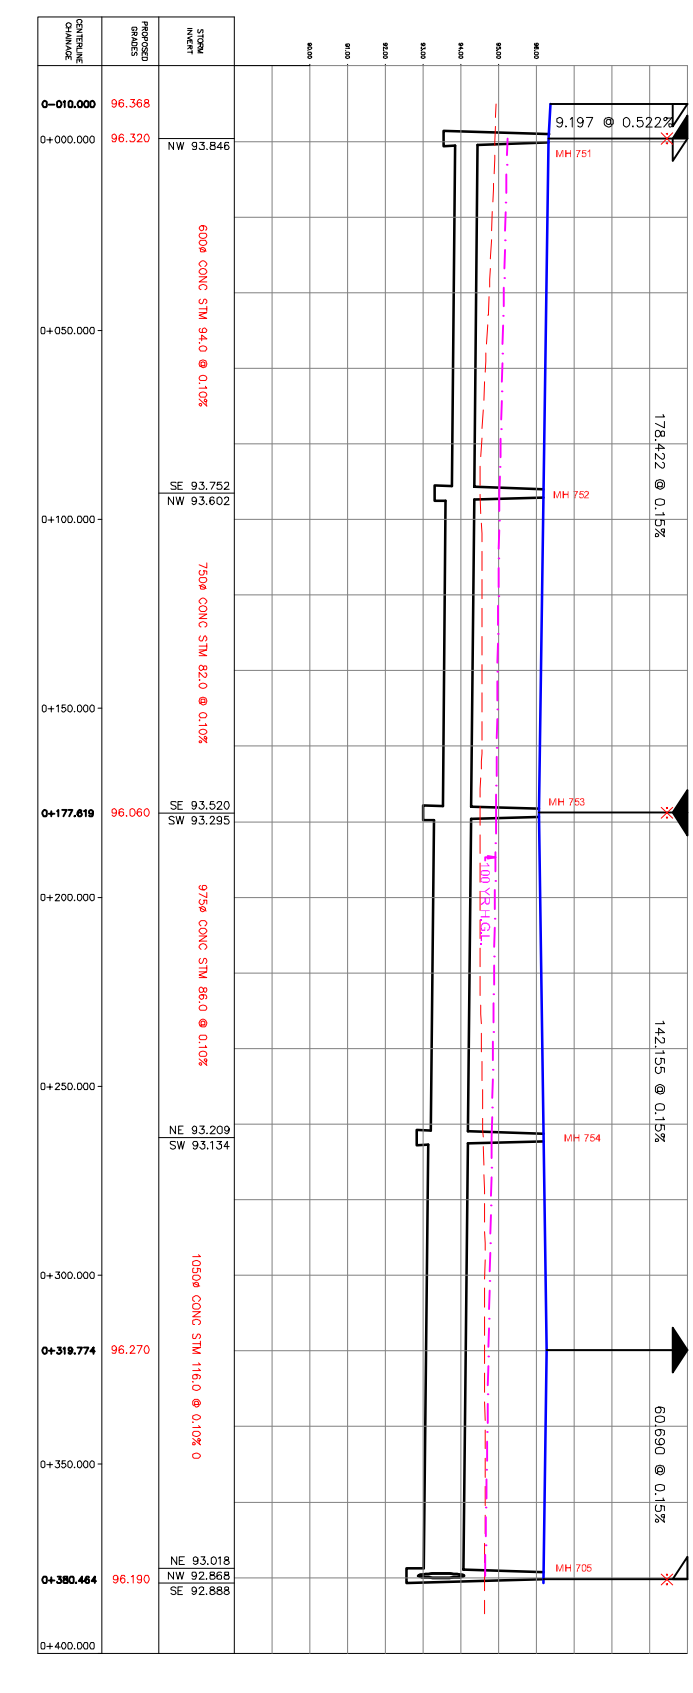

STORM TRUNK 75

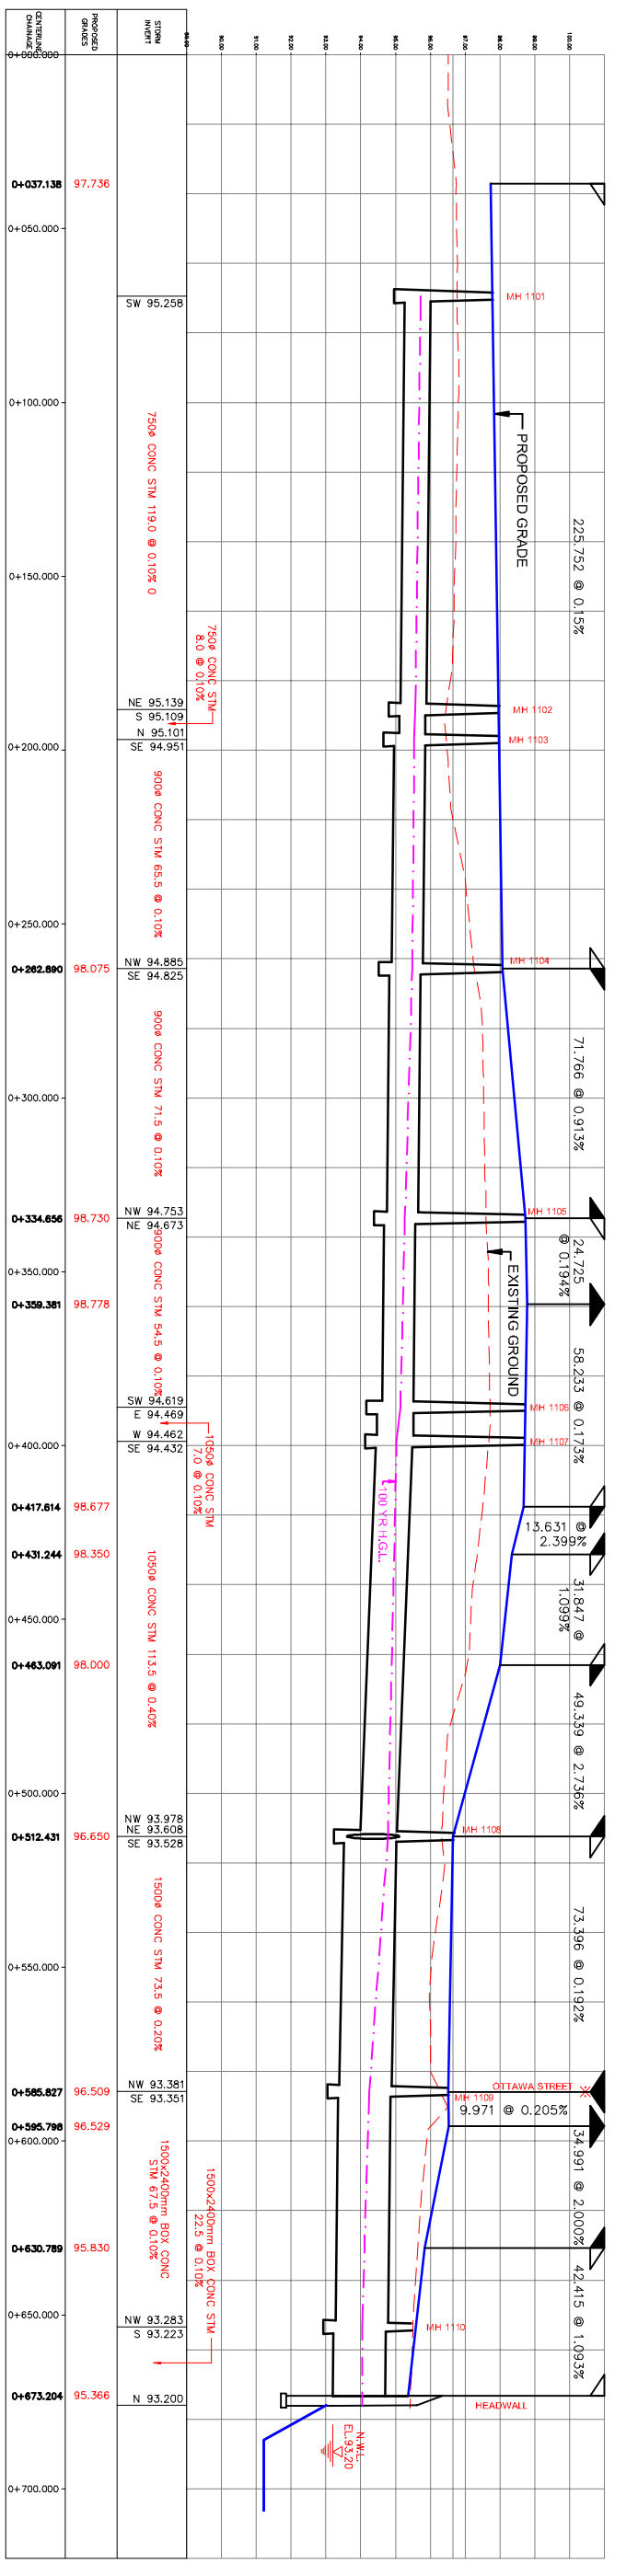

STORM TRUNK 11

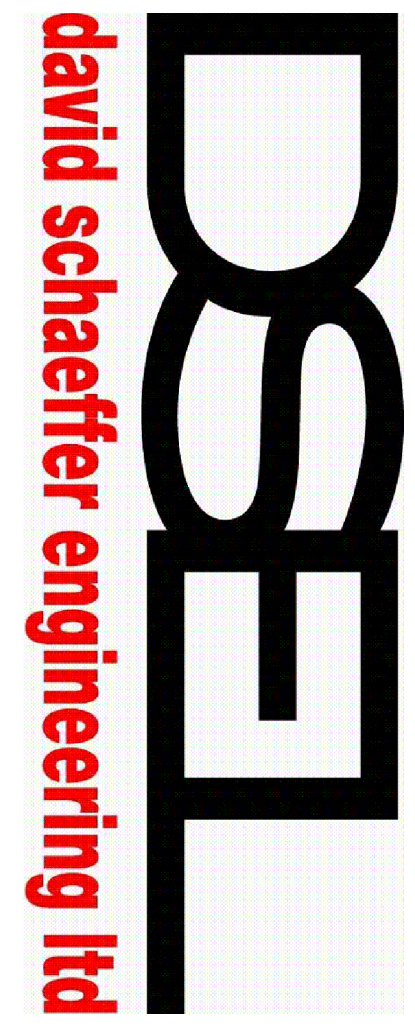

120 Iber Road, Unit 203  
 Sittsville, Ontario, K2S 1E9  
 Tel. (613) 836-0856  
 Fax. (613) 836-7183  
 www.DSEL.ca

VILLAGE OF RICHMOND  
 STORM SERVICING PROFILES  
 CITY OF OTTAWA

PROJECT No.: 11-468  
 DATE: NOVEMBER 2013  
 DRAWN BY: KM / ADF  
 SCALE: 1:2000  
 DRAWING: 5