




SANITARY TRUNK 1

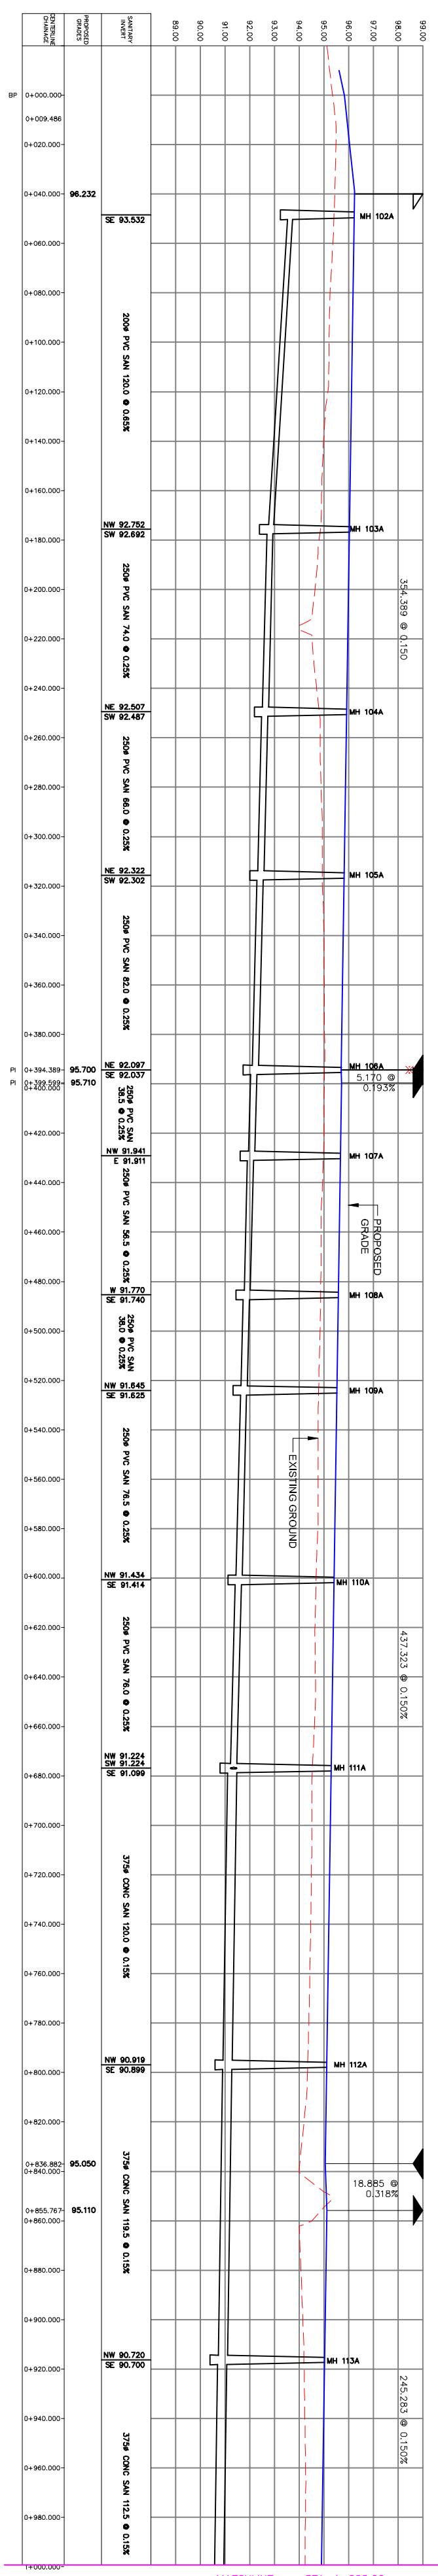


SANITARY TRUNK 1 CONTINUED

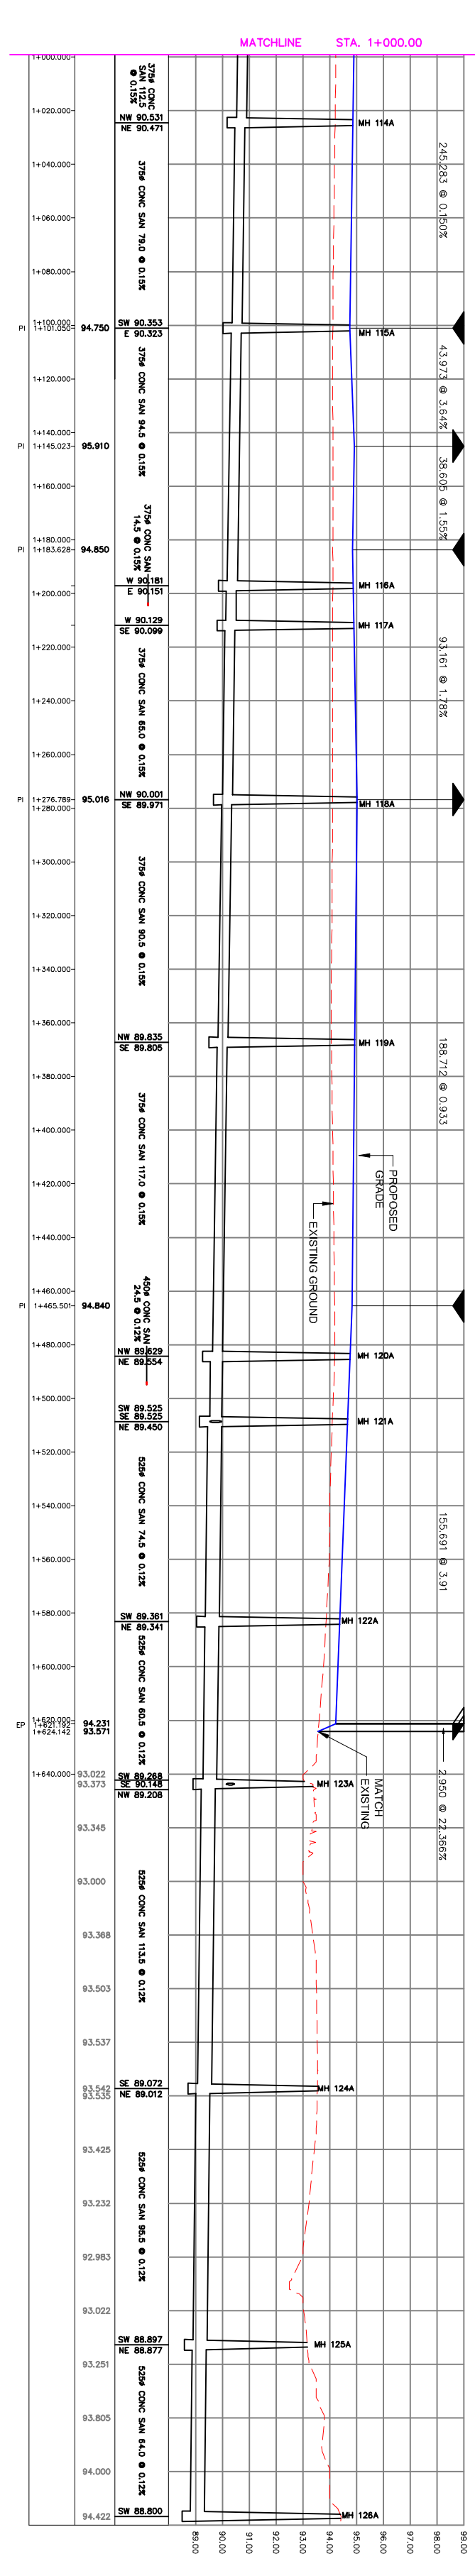


SANITARY TRUNK 2

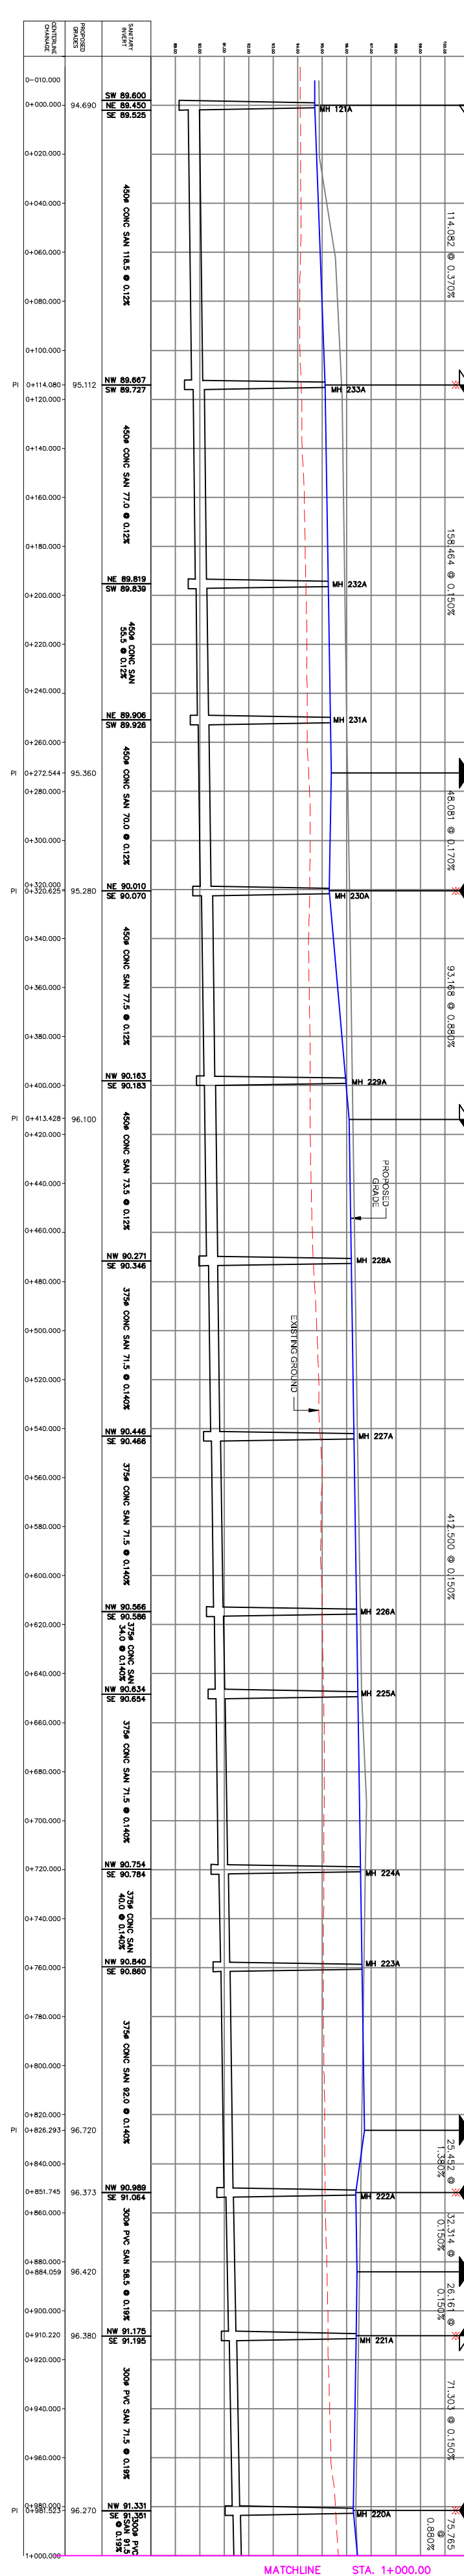



SANITARY TRUNK 2 CONTINUED

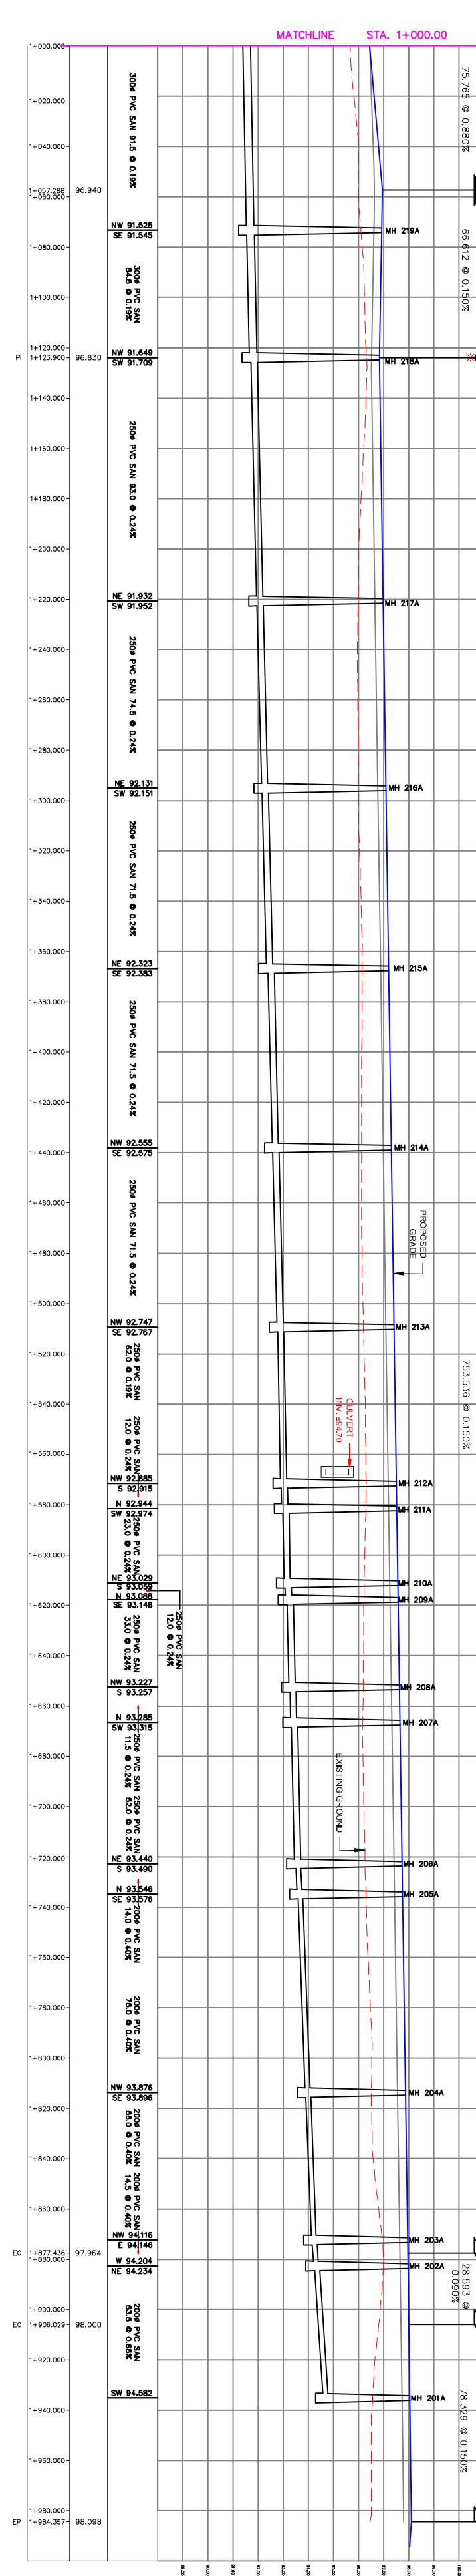

SANITARY TRUNK 96

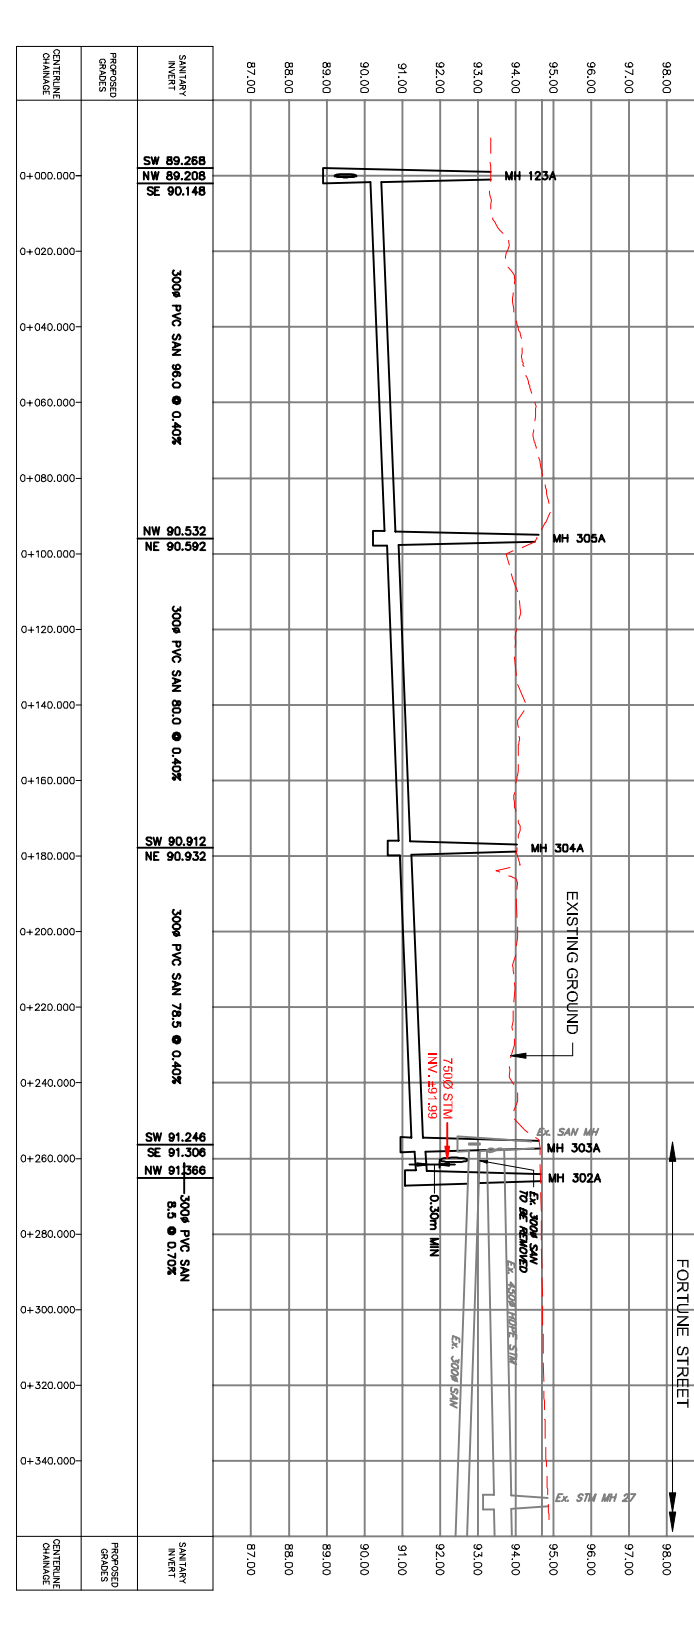

SANITARY TRUNK 26

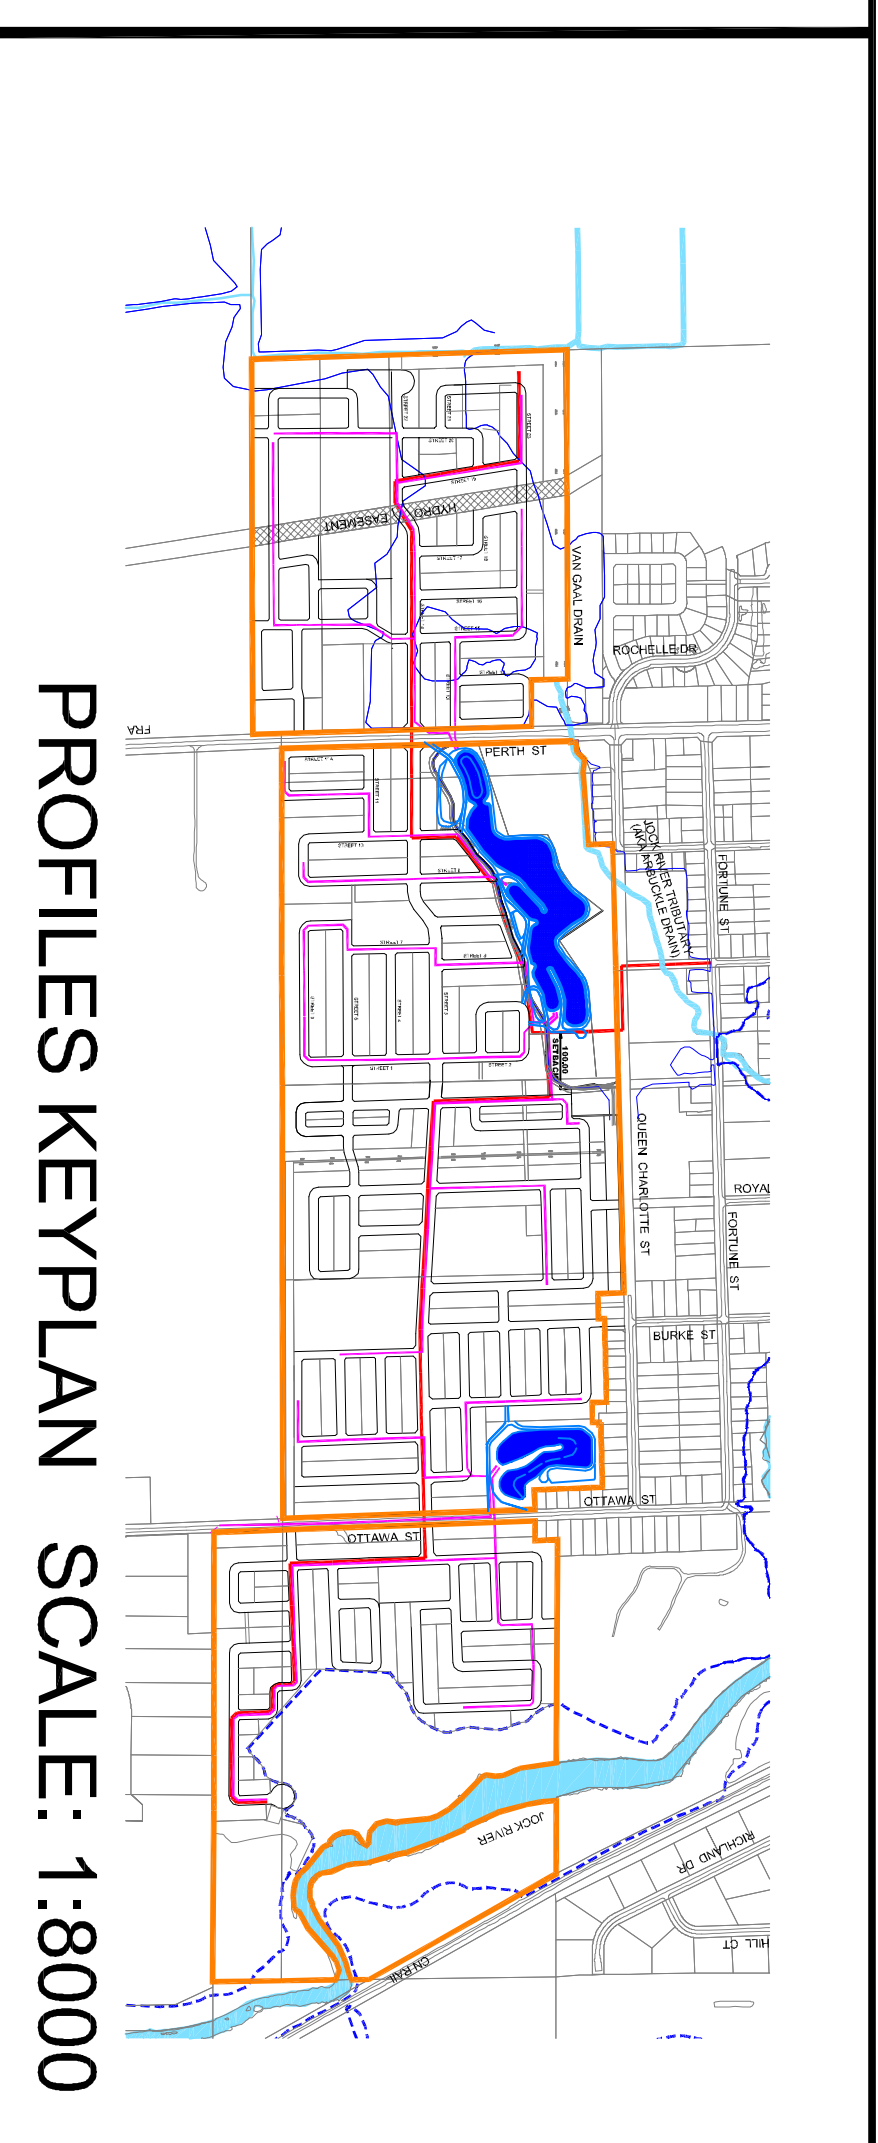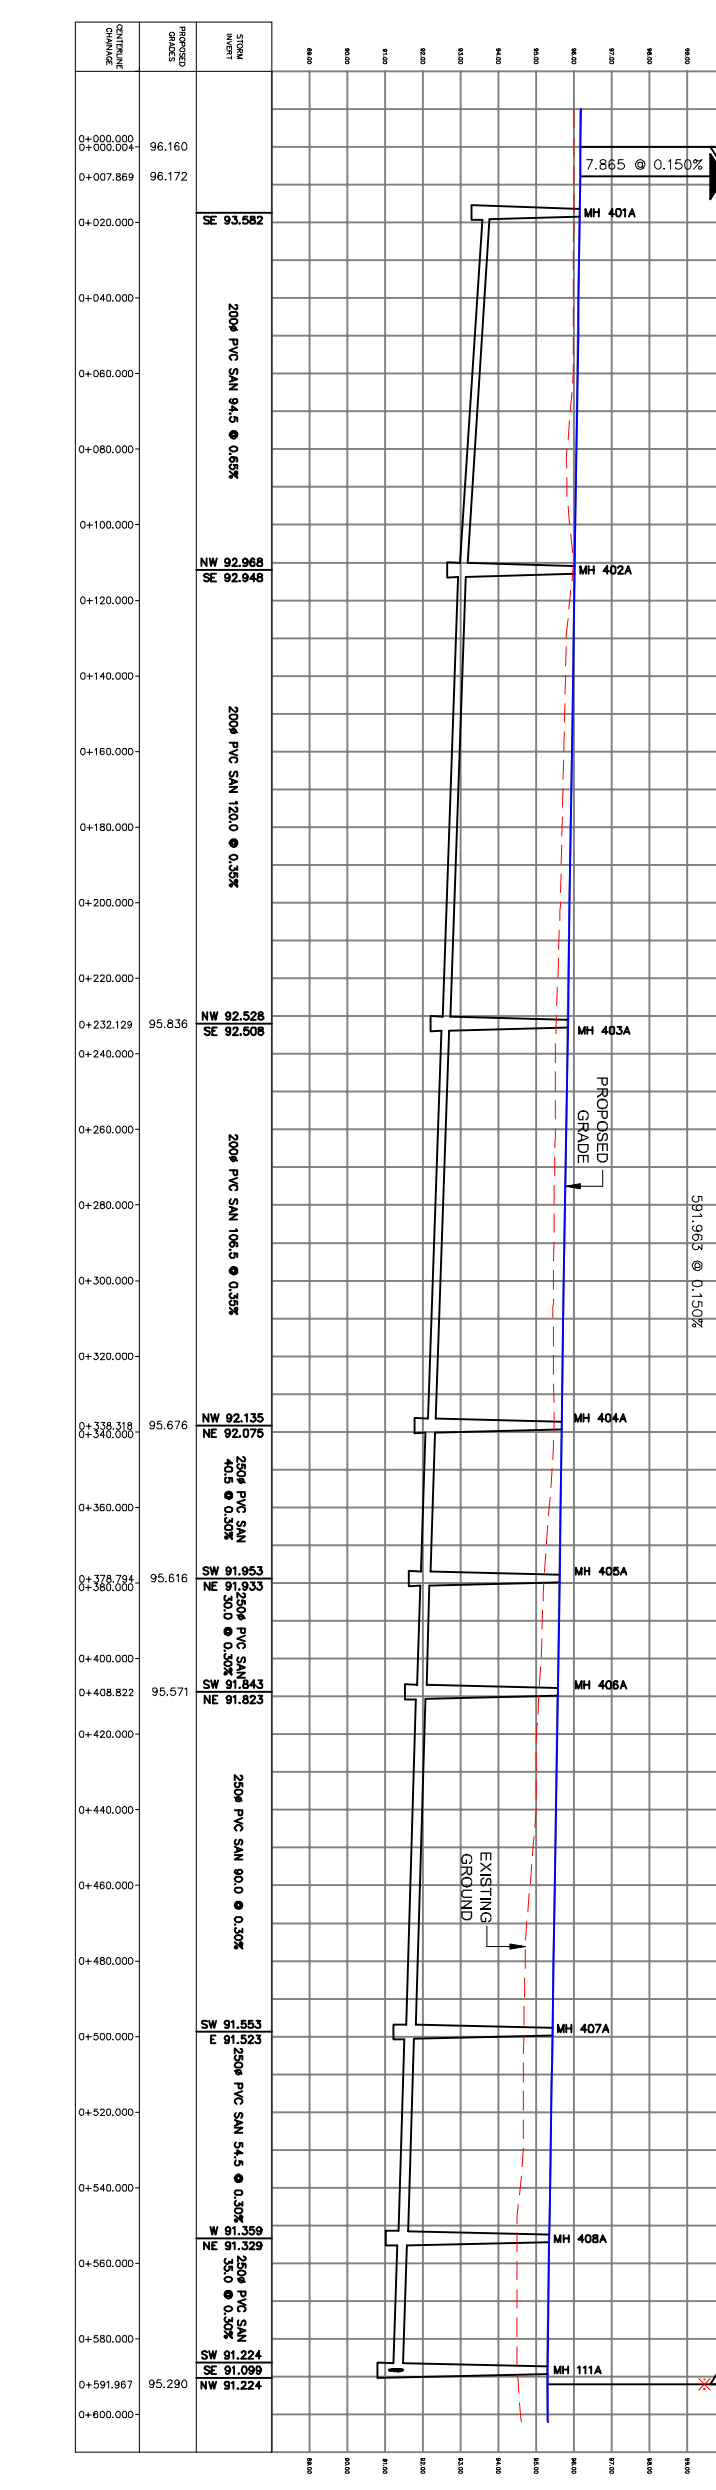

PROFILES KEYPLAN SCALE: 1:8000

VILLAGE OF RICHMOND

SANITARY TRUNK PROFILES

CITY OF OTTAWA

PROJECT No.: 11-468

DATE: NOVEMBER 2013

DRAWN BY: KM / ADF

SCALE: 1:2000

DRAWING: 8



David Schaeffer Engineering Ltd

120 Iber Road, Unit 203
 Stittsville, Ontario, K2S 1E9
 Tel. (613) 836-0856
 Fax. (613) 836-7183
 www.DSEL.ca