


z:\projects\11-468.caivan - richmond\design\2\_drawings\2\_main (dse)\2013-11-04\_swm\_rpt\_figures\11f-13f-15f-17f\_swm\_alternatives.dwg

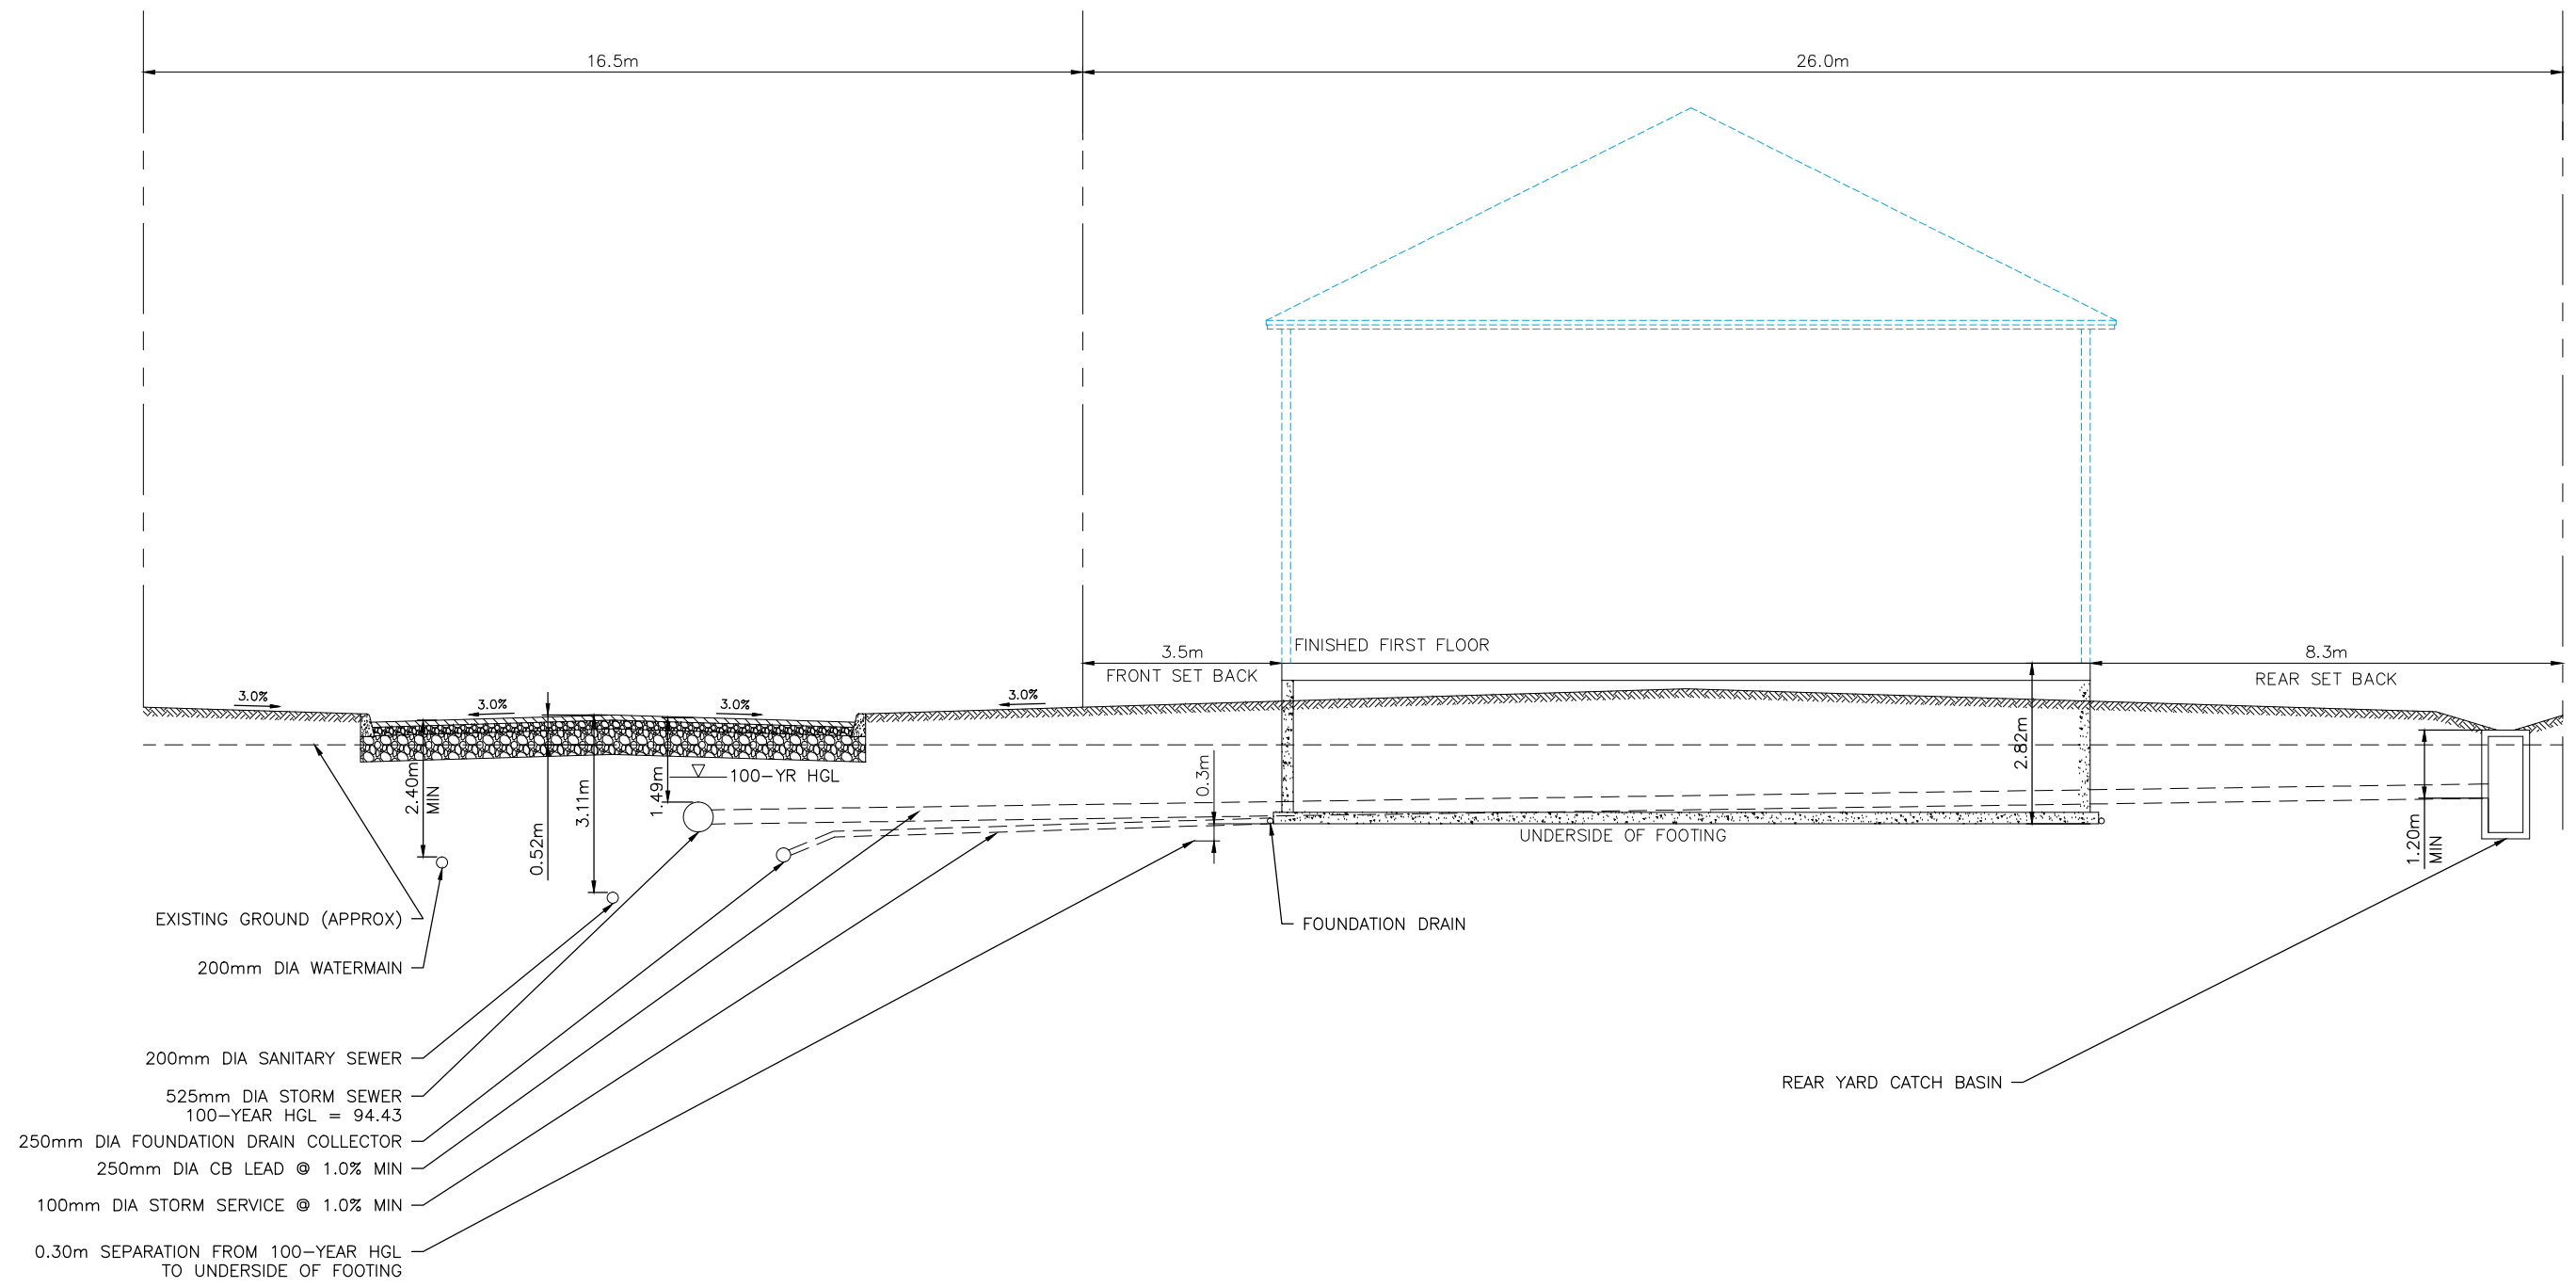

120 Iber Road, Unit 203  
 Stittsville, Ontario, K2S 1E9  
 Tel. (613) 836-0856  
 Fax. (613) 836-7183  
 www.DSEL.ca

### FOUNDATION SERVICE TO FOUNDATION COLLECTOR

DATE:	APRIL 2012
SCALE:	1:125
PROJECT No.:	11-467
FIGURE	13