


z:\projects\11-468.caivan - richmond\design\2_drawings\2_main (dse)\2013-11-04_swm_rpt_figures\11f-13f-15f-17f_swm_alternatives.dwg

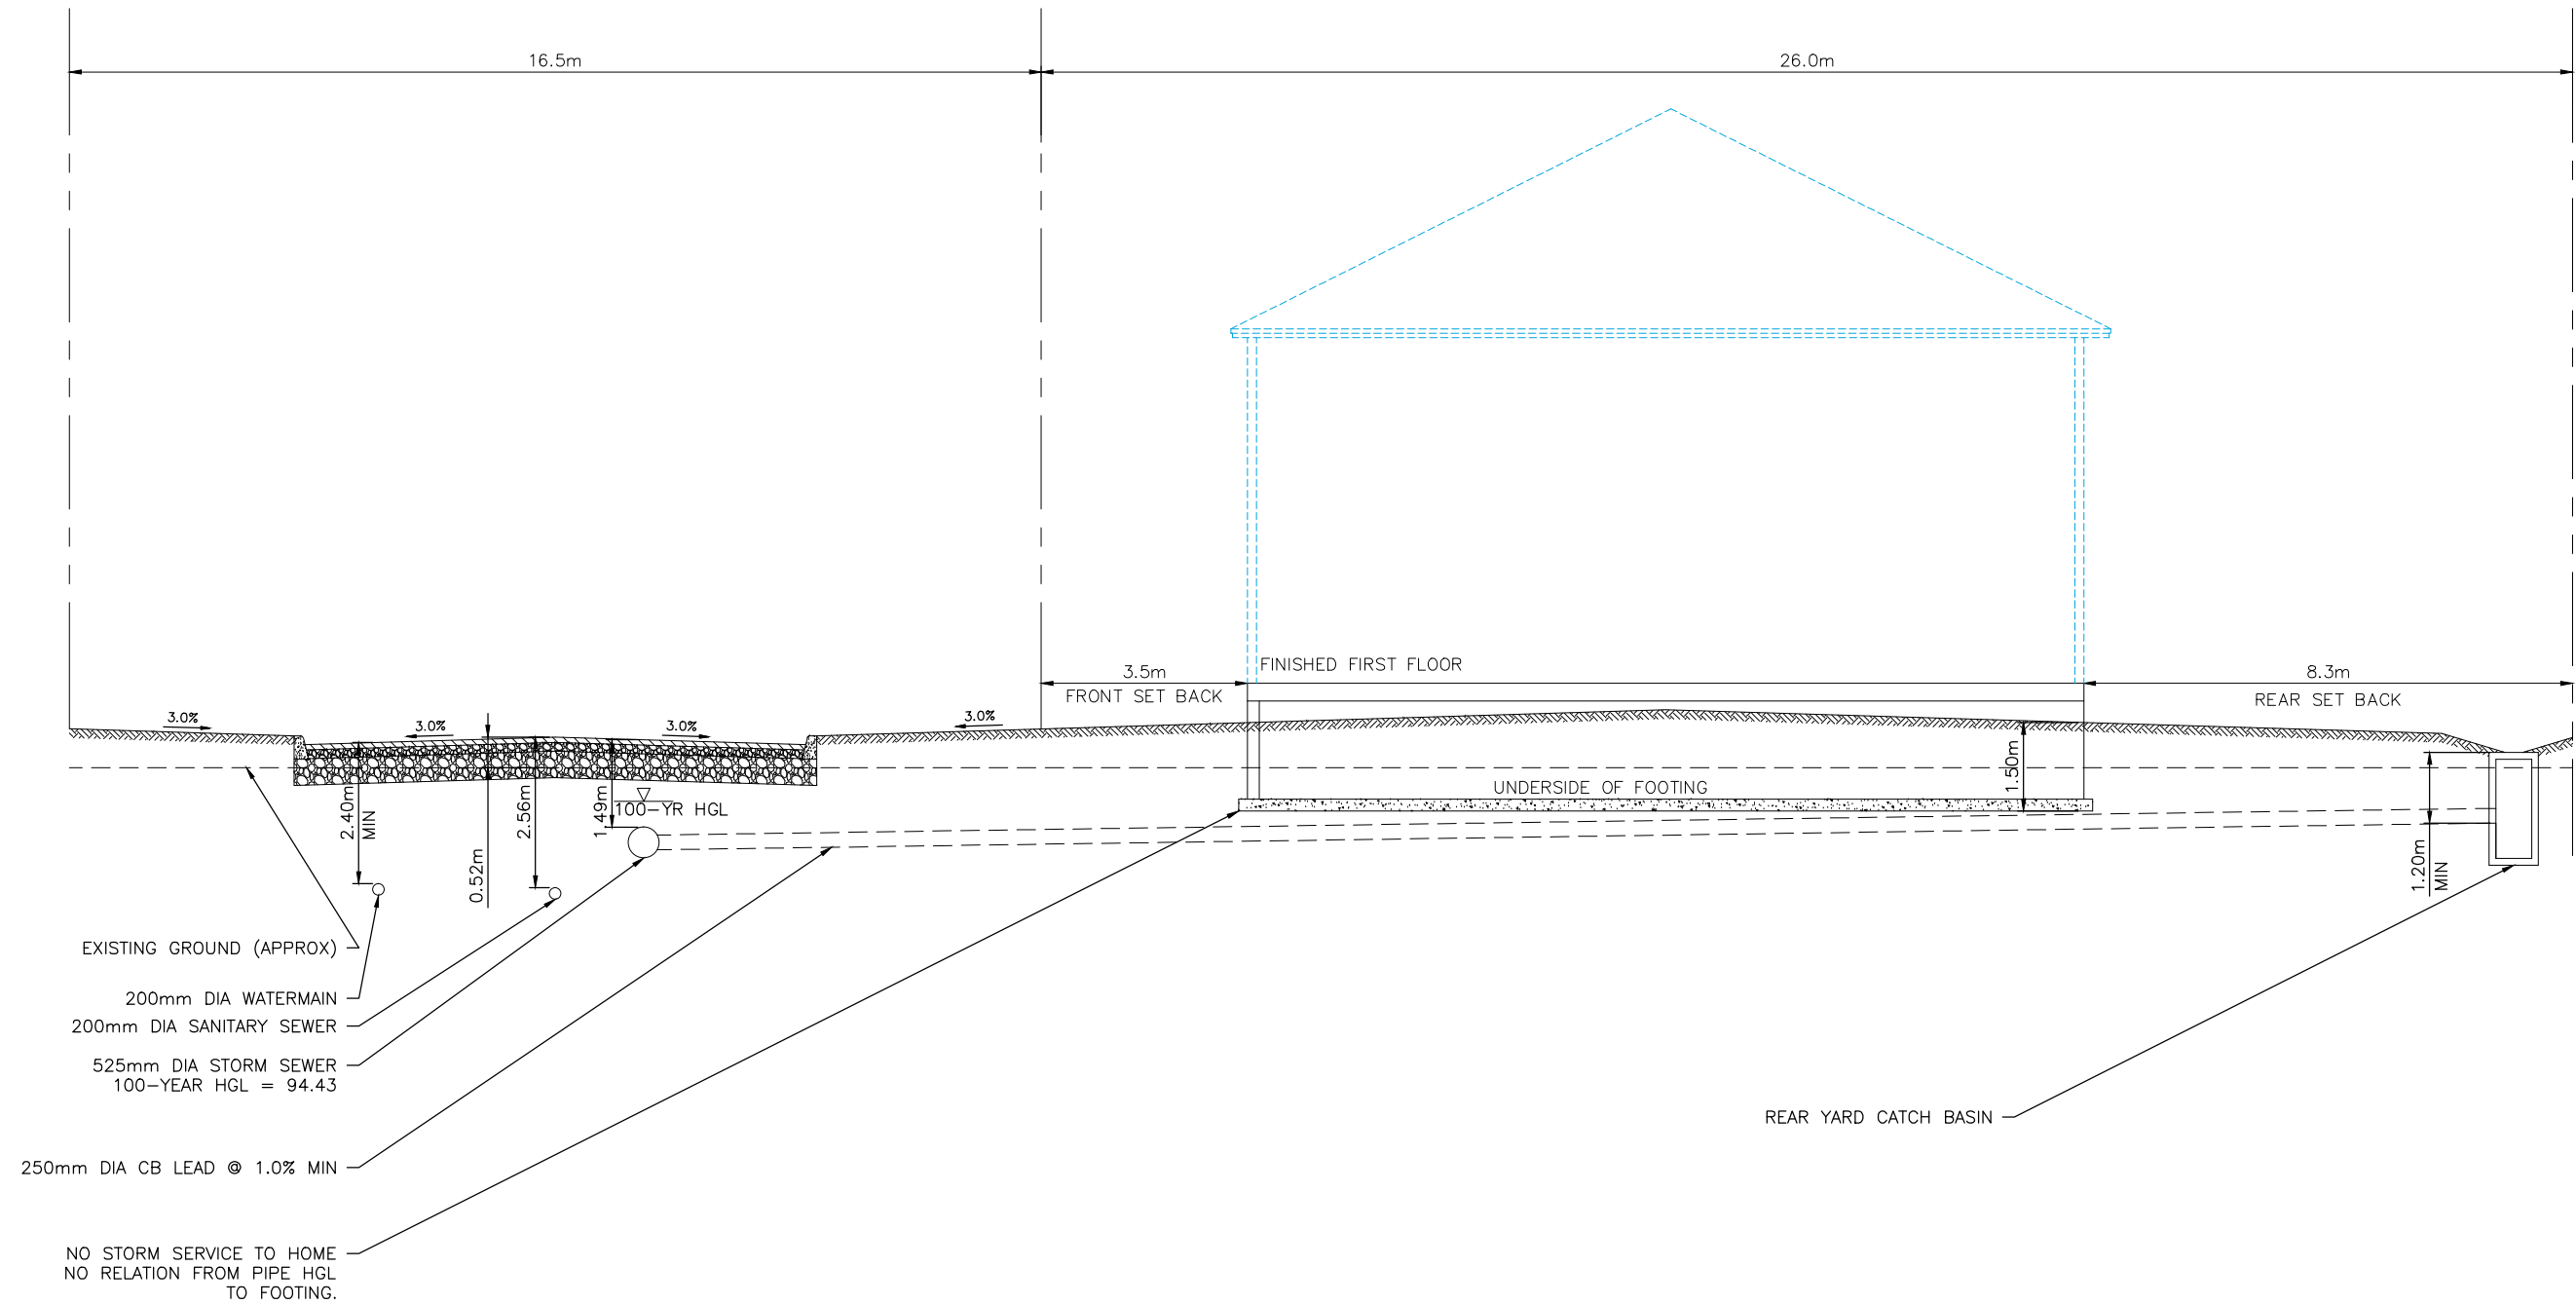

120 Iber Road, Unit 203
Stittsville, Ontario, K2S 1E9
Tel. (613) 836-0856
Fax. (613) 836-7183
www.DSEL.ca

NO FOUNDATION SERVICE - SLAB ON GRADE UNITS

DATE: APRIL 2012
SCALE: 1:125
PROJECT No.: 11-467
FIGURE 15