


z:\projects\11-468.caivan - richmond\design\2_drawings\2_main (dse)\2013-11-04_swm_rpt_figures\11f-13f-15f-17f_swm_alternatives.dwg

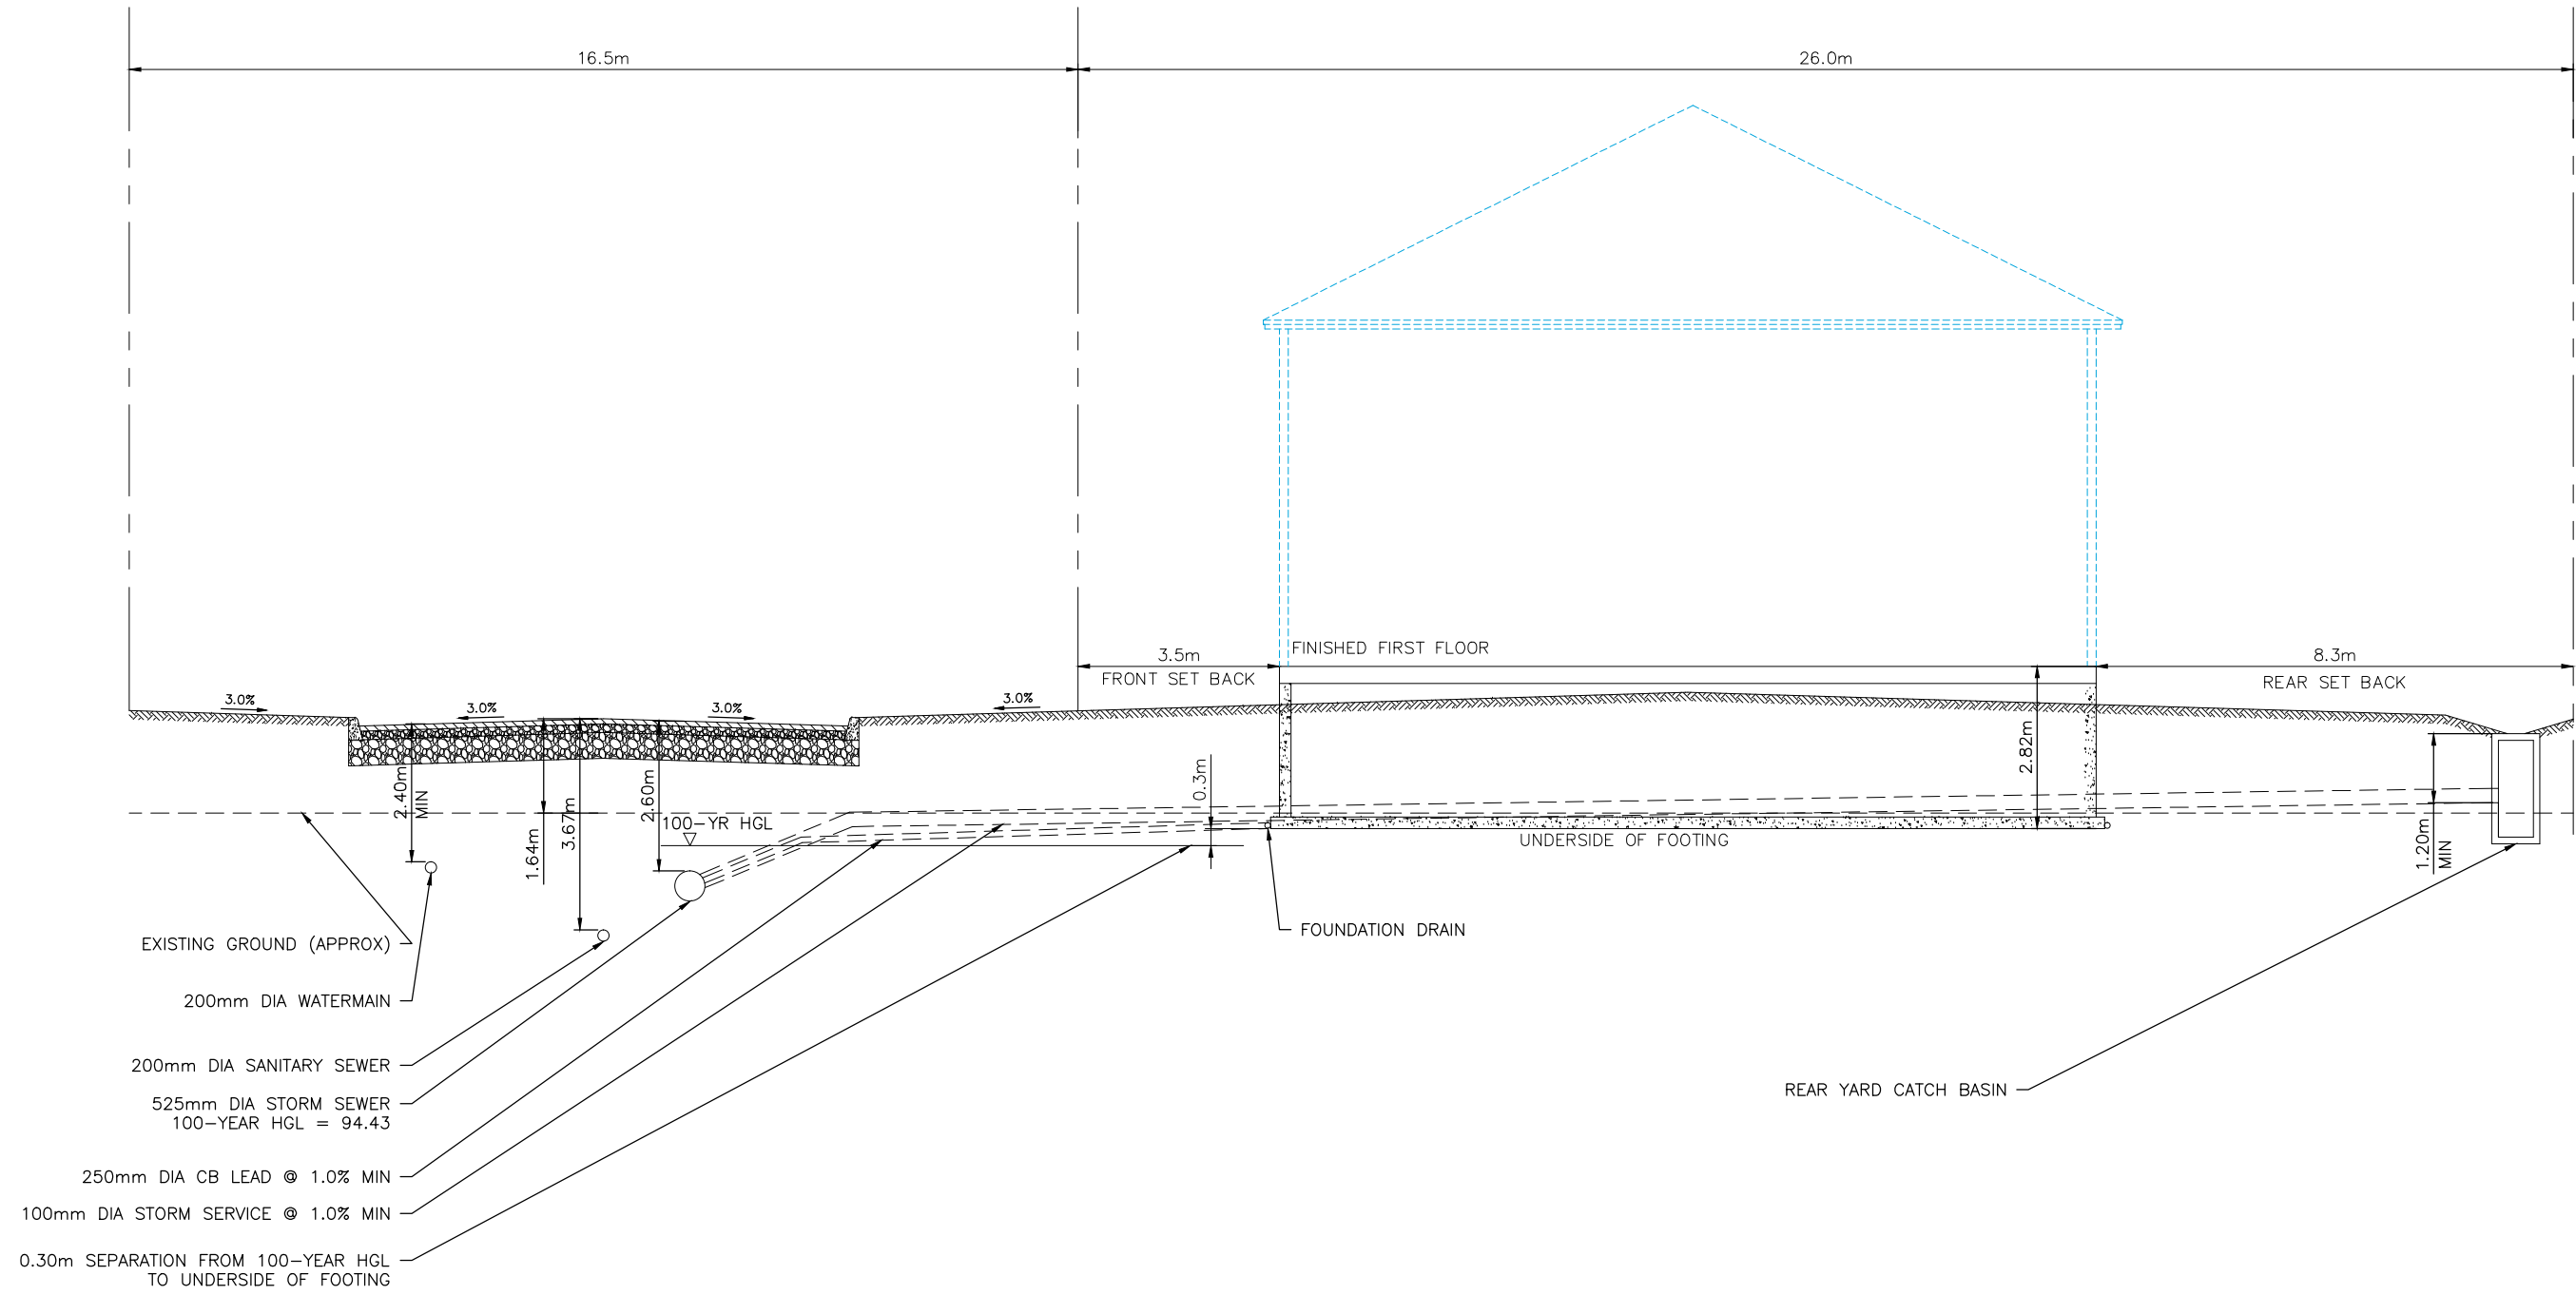

120 Iber Road, Unit 203
 Stittsville, Ontario, K2S 1E9
 Tel. (613) 836-0856
 Fax. (613) 836-7183
 www.DSEL.ca

FOUNDATION SERVICE TO STREET STORM SEWER

DATE:	APRIL 2012
SCALE:	1:125
PROJECT No.:	11-467
FIGURE	11