


z:\projects\11-468.caivan - richmond\b\_design\b2\_drawings\b2\_main (dse)\2013-11-04\_swm\_rpt\_figures\11f-13f-15f-17f\_swm\_alternatives.dwg

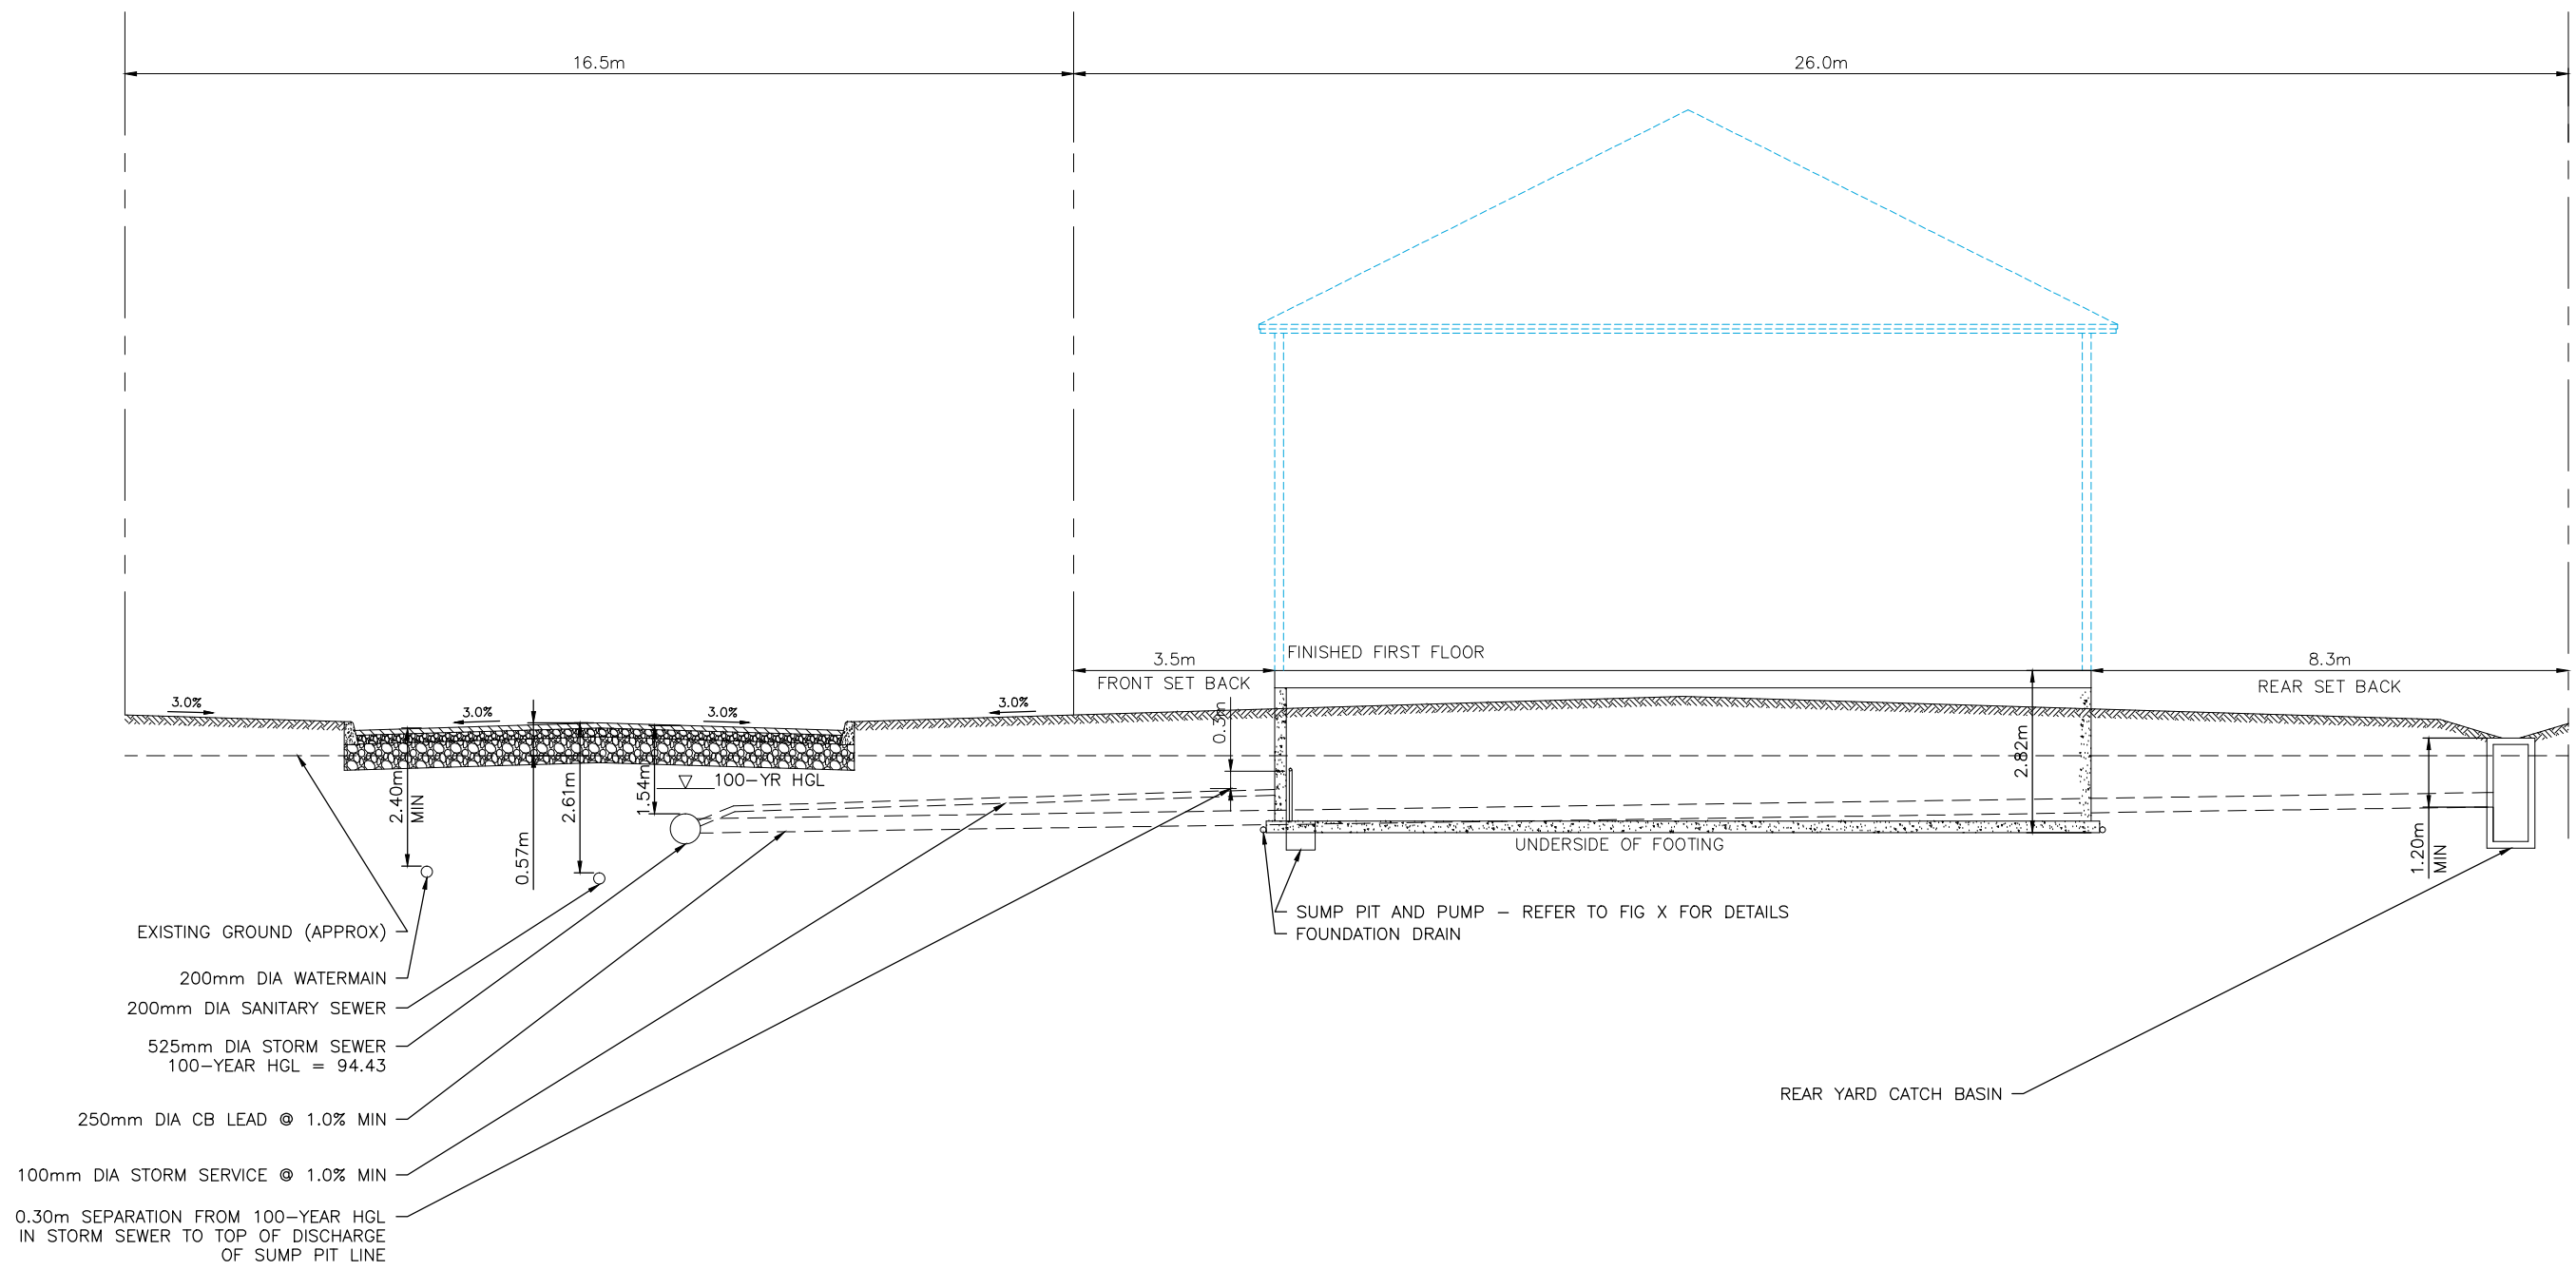

120 Iber Road, Unit 203  
Stittsville, Ontario, K2S 1E9  
Tel. (613) 836-0856  
Fax. (613) 836-7183  
www.DSEL.ca

## FOUNDATION SERVICE TO STORM SEWER - SUMP PUMP

DATE:  
APRIL 2012

SCALE:  
1:125

PROJECT No.:  
11-467

FIGURE  
17