


z:\projects\11-468.caivan - richmond\design\drawings\b2\_2\_main (dse)\2013-11-04\_swm\_rpt\_figures\18f-sump-pump-detail\_v2.dwg

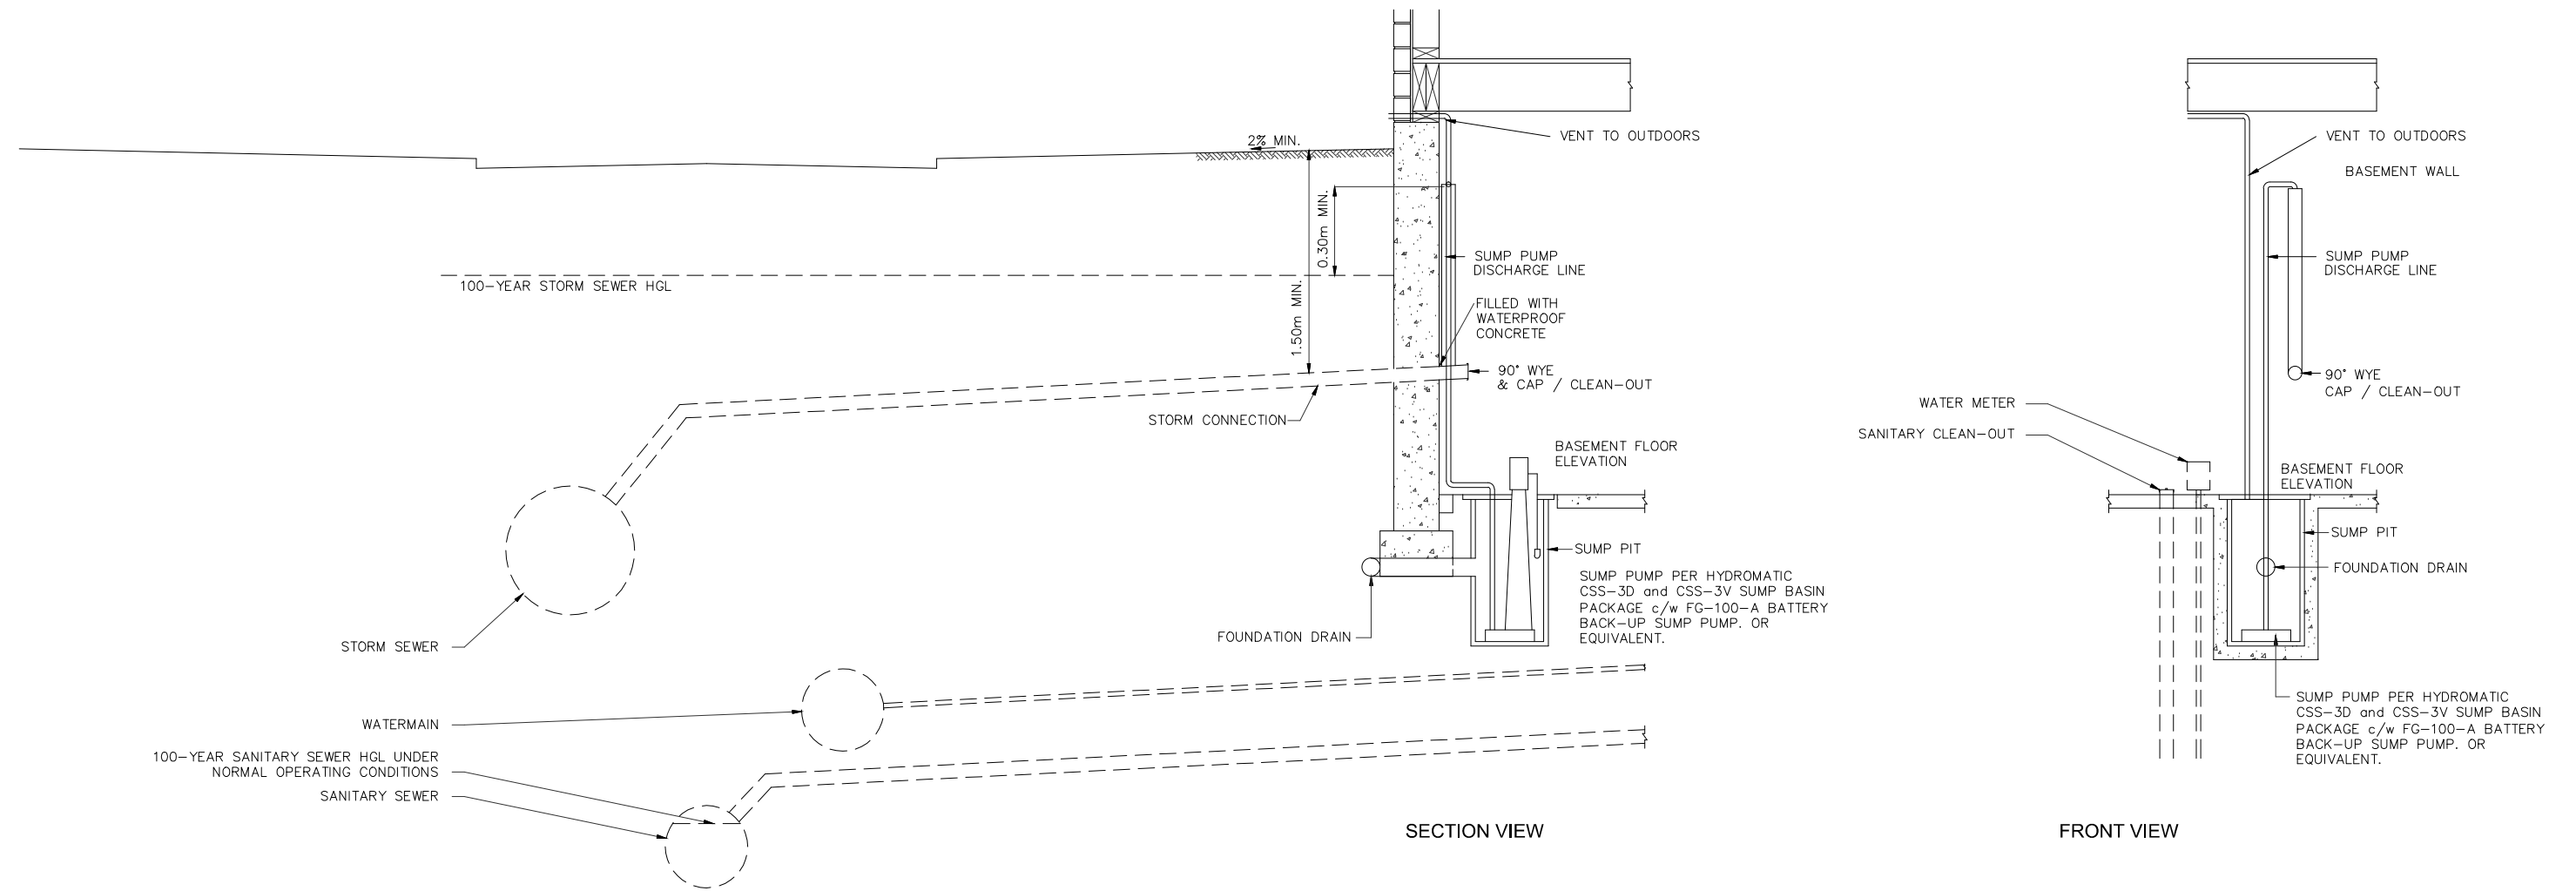

SUMP PUMP - DETAIL



120 Iber Road, Unit 203  
 Stittsville, Ontario, K2S 1E9  
 Tel. (613) 836-0856  
 Fax. (613) 836-7183  
 www.DSEL.ca

DATE:	NOV 2013
SCALE:	N.T.S.
PROJECT No.:	11-468
FIGURE	18