

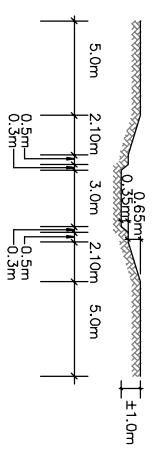


TYPICAL CHANNEL
CROSS SECTION 1-1
1:400

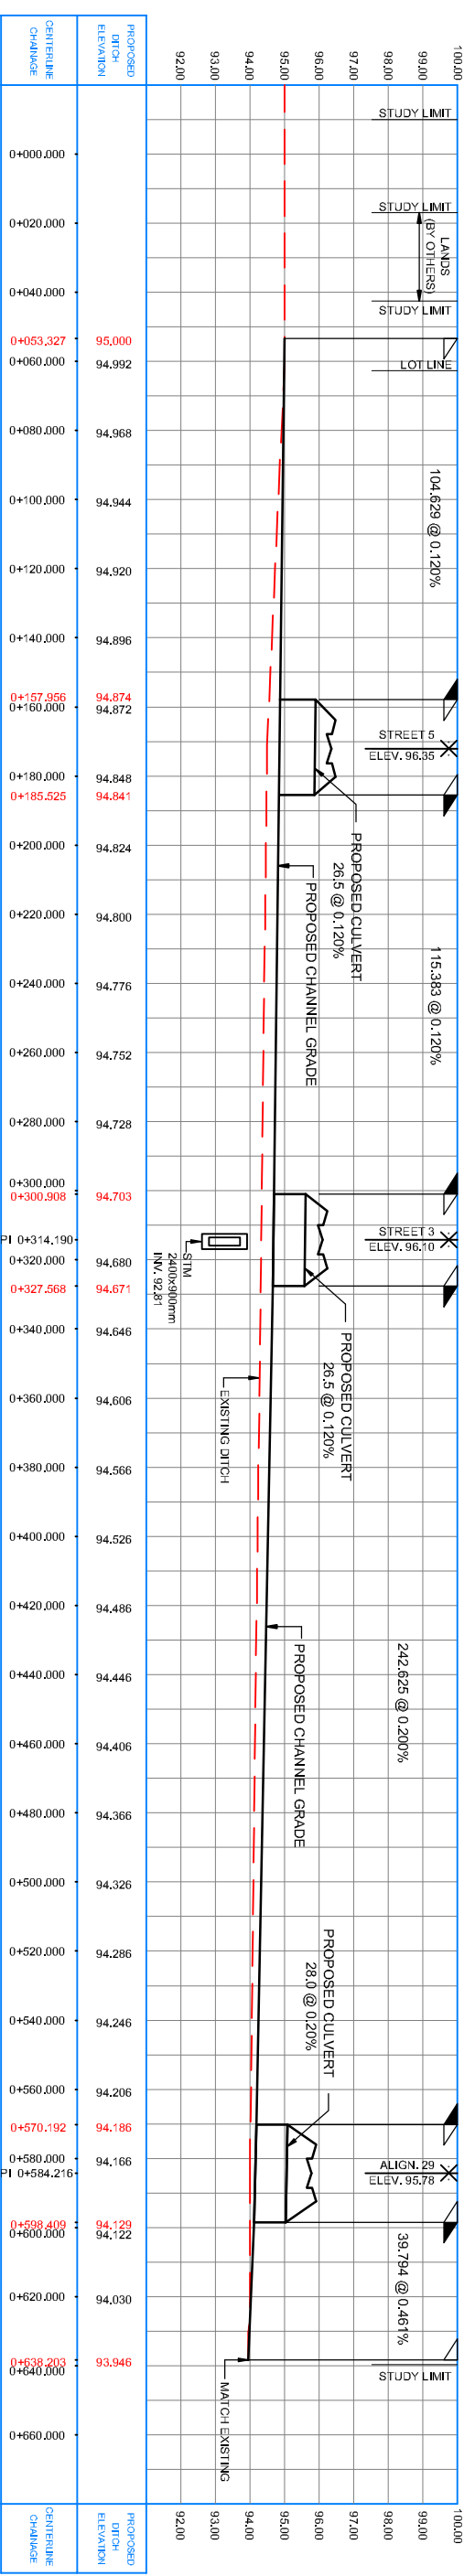

TYPICAL CHANNEL
CROSS SECTION 2-2
1:400

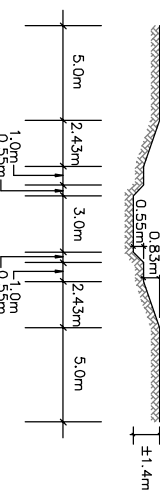

LEGEND

- STUDY LIMIT
- REGULATORY FLOOD LINE
- OVERLAND FLOW DIRECTION
- EXISTING DITCH
- EXISTING ELEVATION CONTOUR