
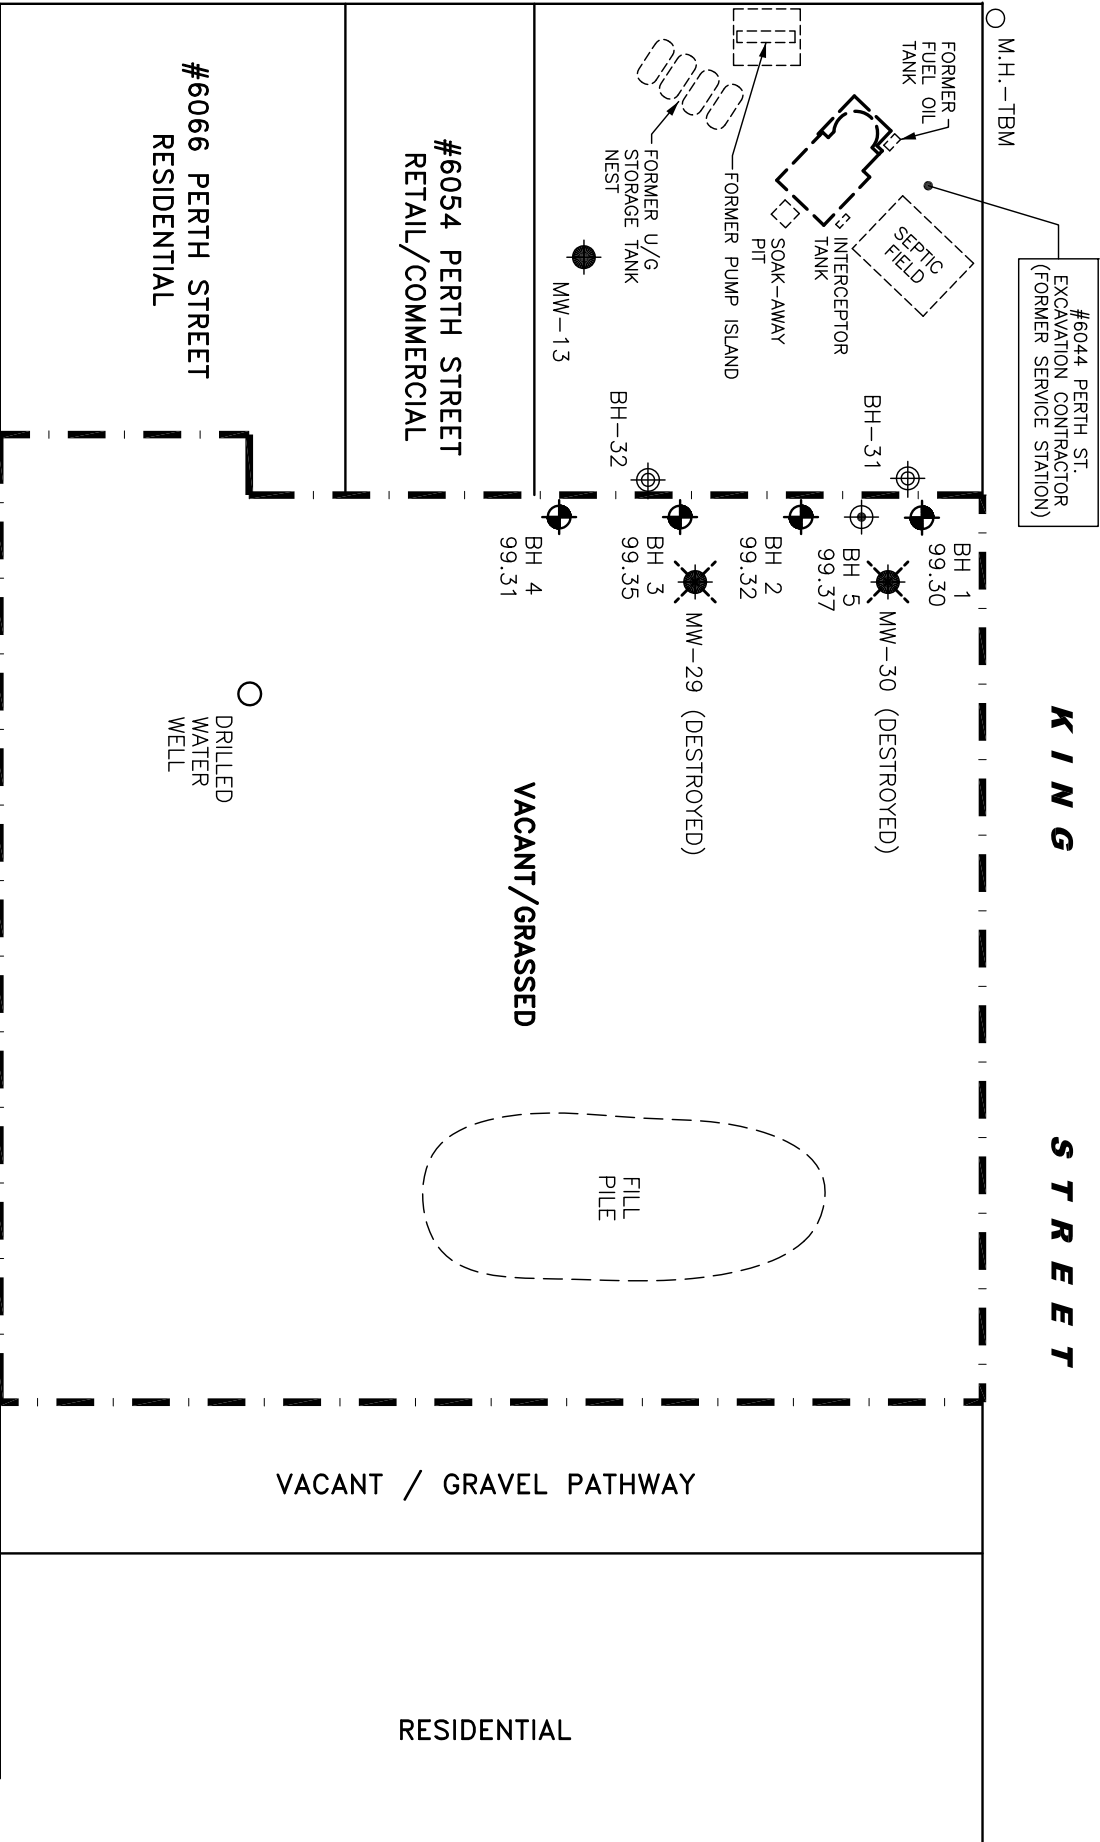


RESIDENTIAL

RESIDENTIAL

RESIDENTIAL

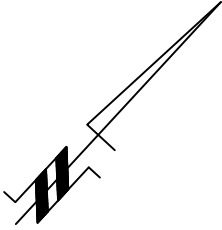

RESIDENTIAL

PERTH STREET

COCKBURN STREET

KING STREET

RESIDENTIAL

VACANT / GRAVEL PATHWAY

RESIDENTIAL

- LEGEND:**
- BOREHOLE LOCATION
 - BOREHOLE WITH MONITORING WELL INSTALLED
 - MONITORING WELL INSTALLED BY OTHERS
 - BOREHOLE LOCATION, BY OTHERS
 - 99.30 GROUND SURFACE ELEVATION (m)
 - TBM - TOP OF SEWER MANHOLE COVER, CORNER OF KING STREET & PERTH STREET ASSUMED ELEVATION = 100.00m

paterson group
consulting engineers
28 Concourse Gate, Unit 1, Ottawa, Ontario K2E 7T7

Scale:	1:1000
Des.:	ML
Dwn:	MH
Chkd:	MSD

TALOS CUSTOM HOMES
PHASE I-II ENVIRONMENTAL SITE ASSESSMENT
10 KING STREET
OTTAWA (RICHMOND),
ONTARIO

TEST HOLE LOCATION PLAN

Dwg. No.: PE1623-1
Report No.: PE1623-1
Date: 07/2009