
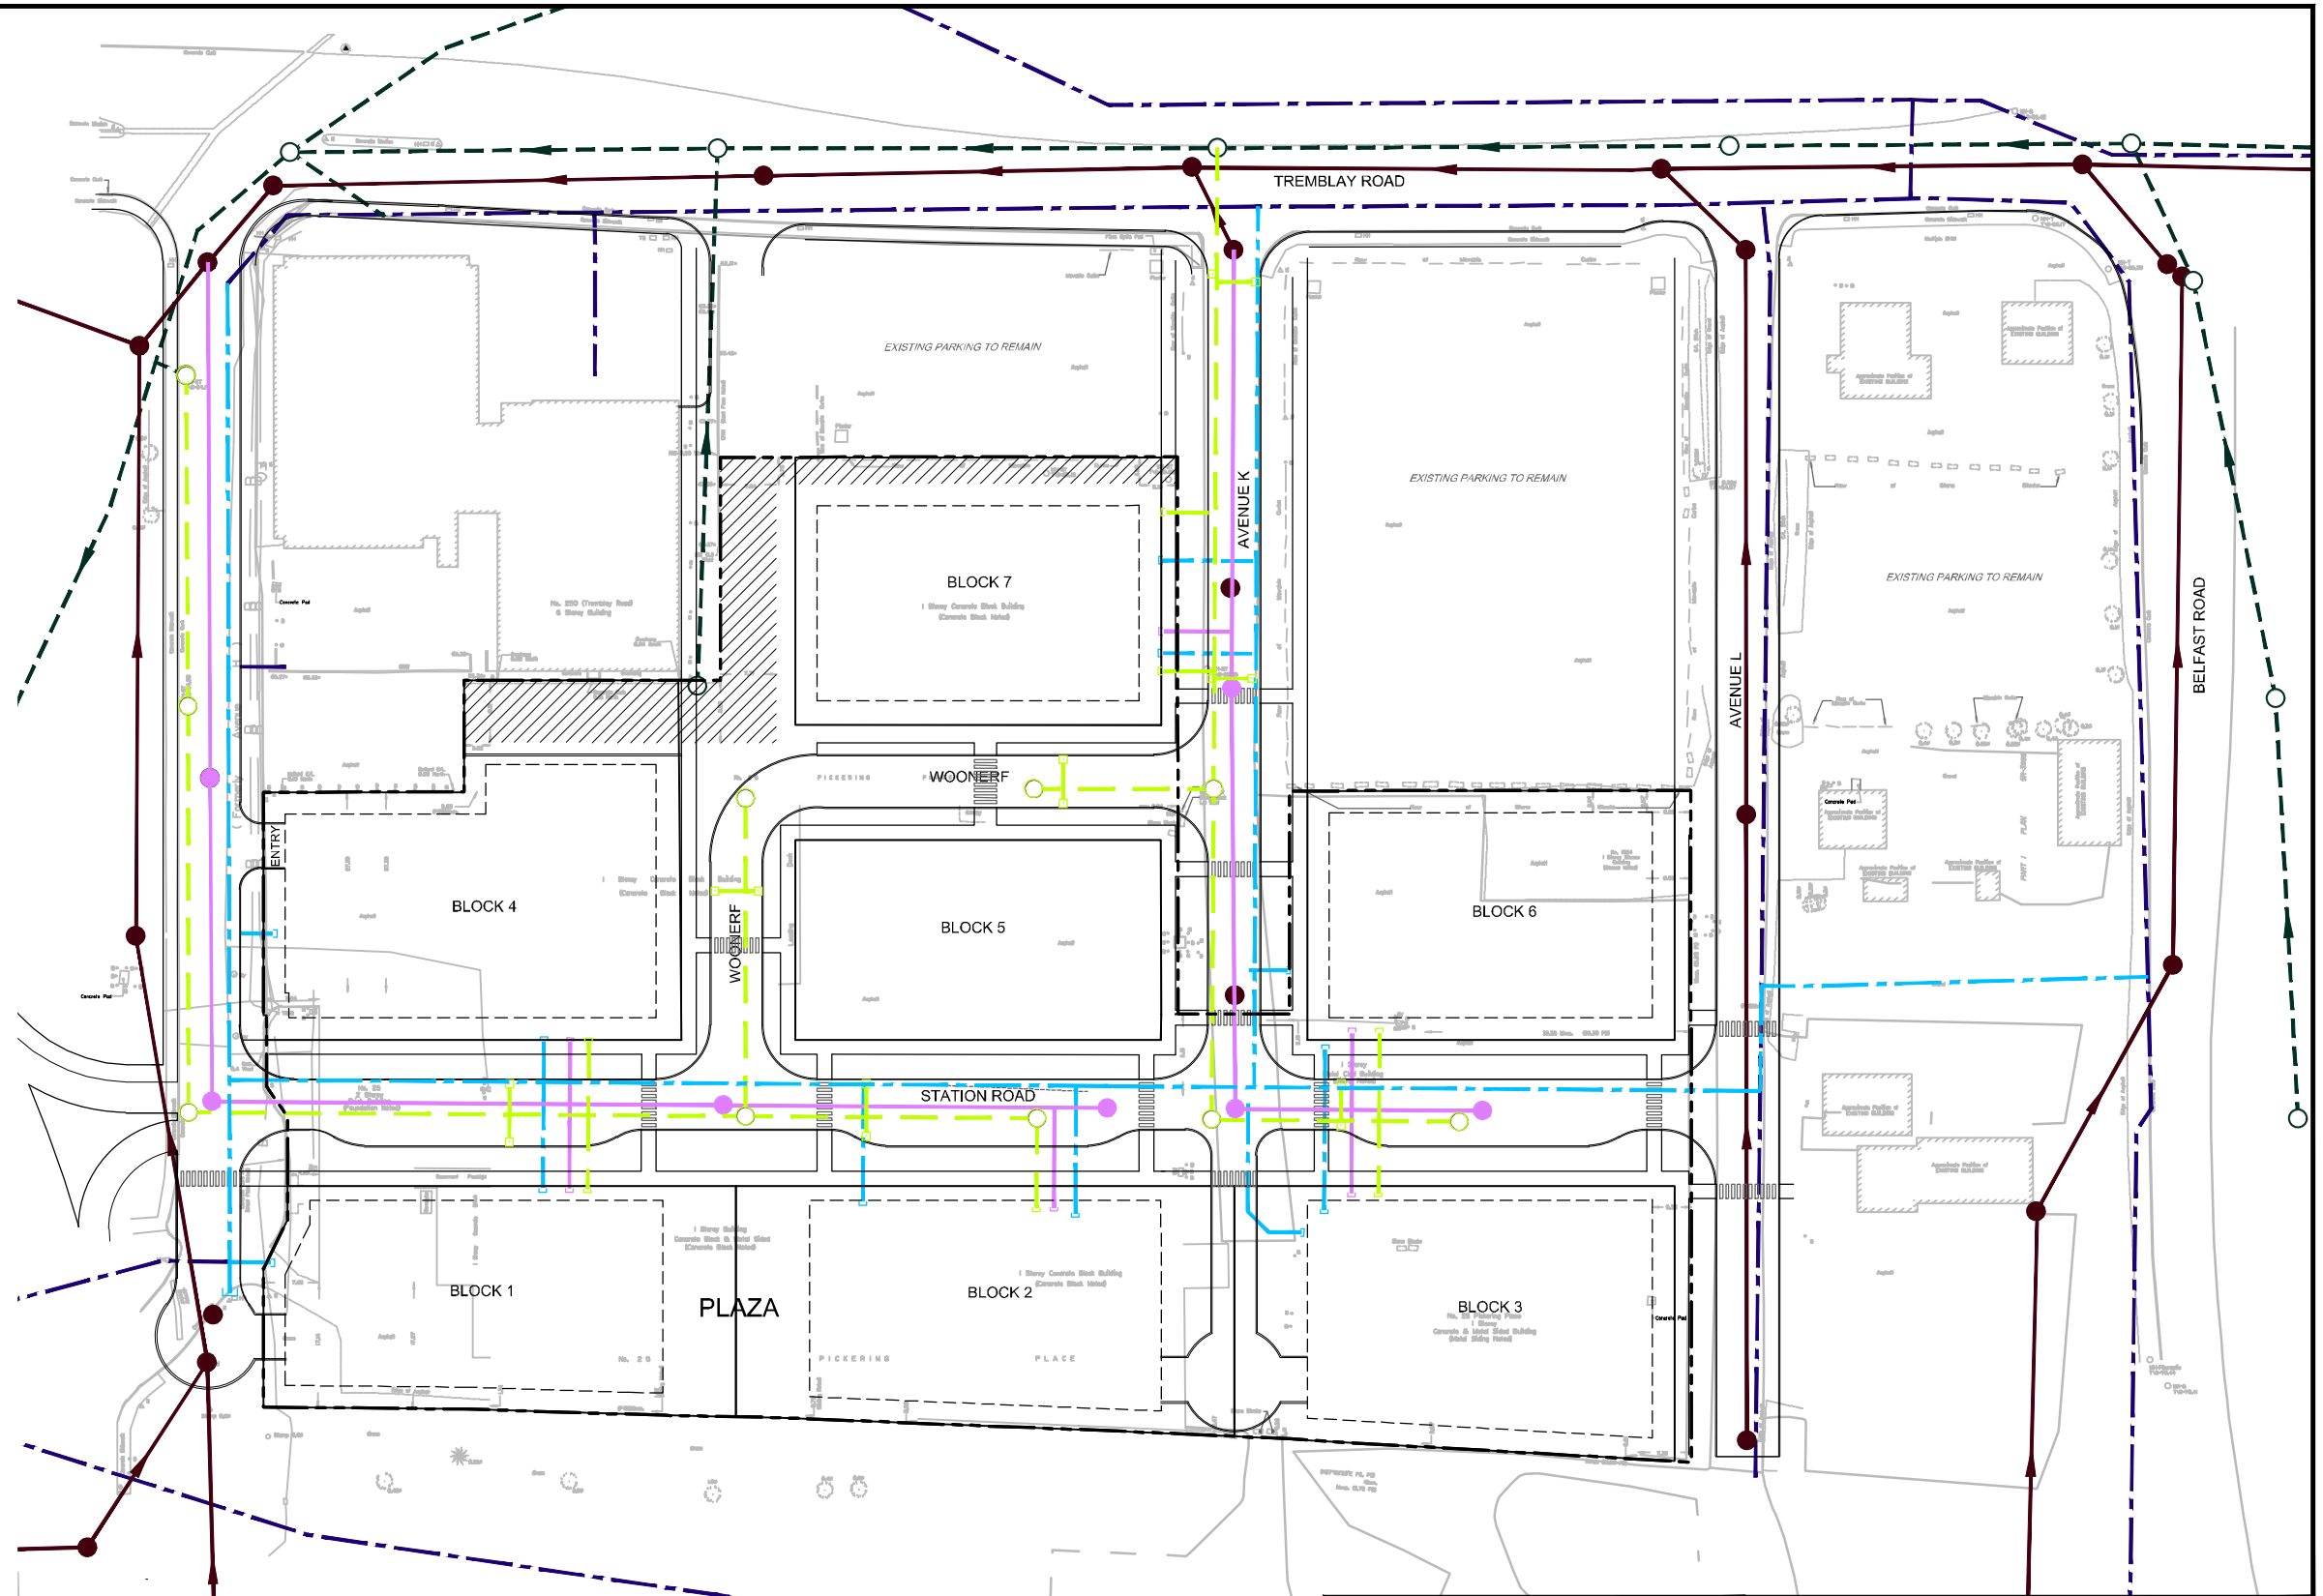


M:\2019\119240\CAD\Design\119240-GP.dwg, GP, Jul 07, 2020 - 4:58pm, pnewcombe

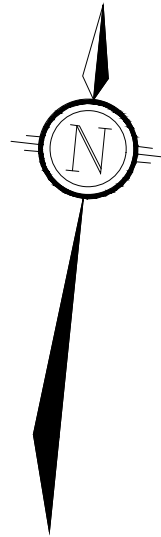

- DEVELOPMENT BLOCK LIMIT
-  EASEMENT
- EXISTING WATERMAIN
- EXISTING SANITARY SEWER
- EXISTING STORM SEWER
- PROPERTY BOUNDARY
- PROPOSED WATERMAIN
- PROPOSED SANITARY SEWER
- PROPOSED WATERMAIN


NOVATECH

Engineers, Planners & Landscape Architects
Suite 200, 240 Michael Cowpland Drive
Ottawa, Ontario, Canada K2M 1P6

Telephone (613) 254-9643
Facsimile (613) 254-5867
Website www.novatech-eng.com

25 PICKERING PLACE

CONCEPTUAL SERVICING PLAN

 SCALE 1 : 1000 

DATE JULY 2020 JOB 119240 FIGURE 6

SHT11V17 DWG 270mm X 132mm