



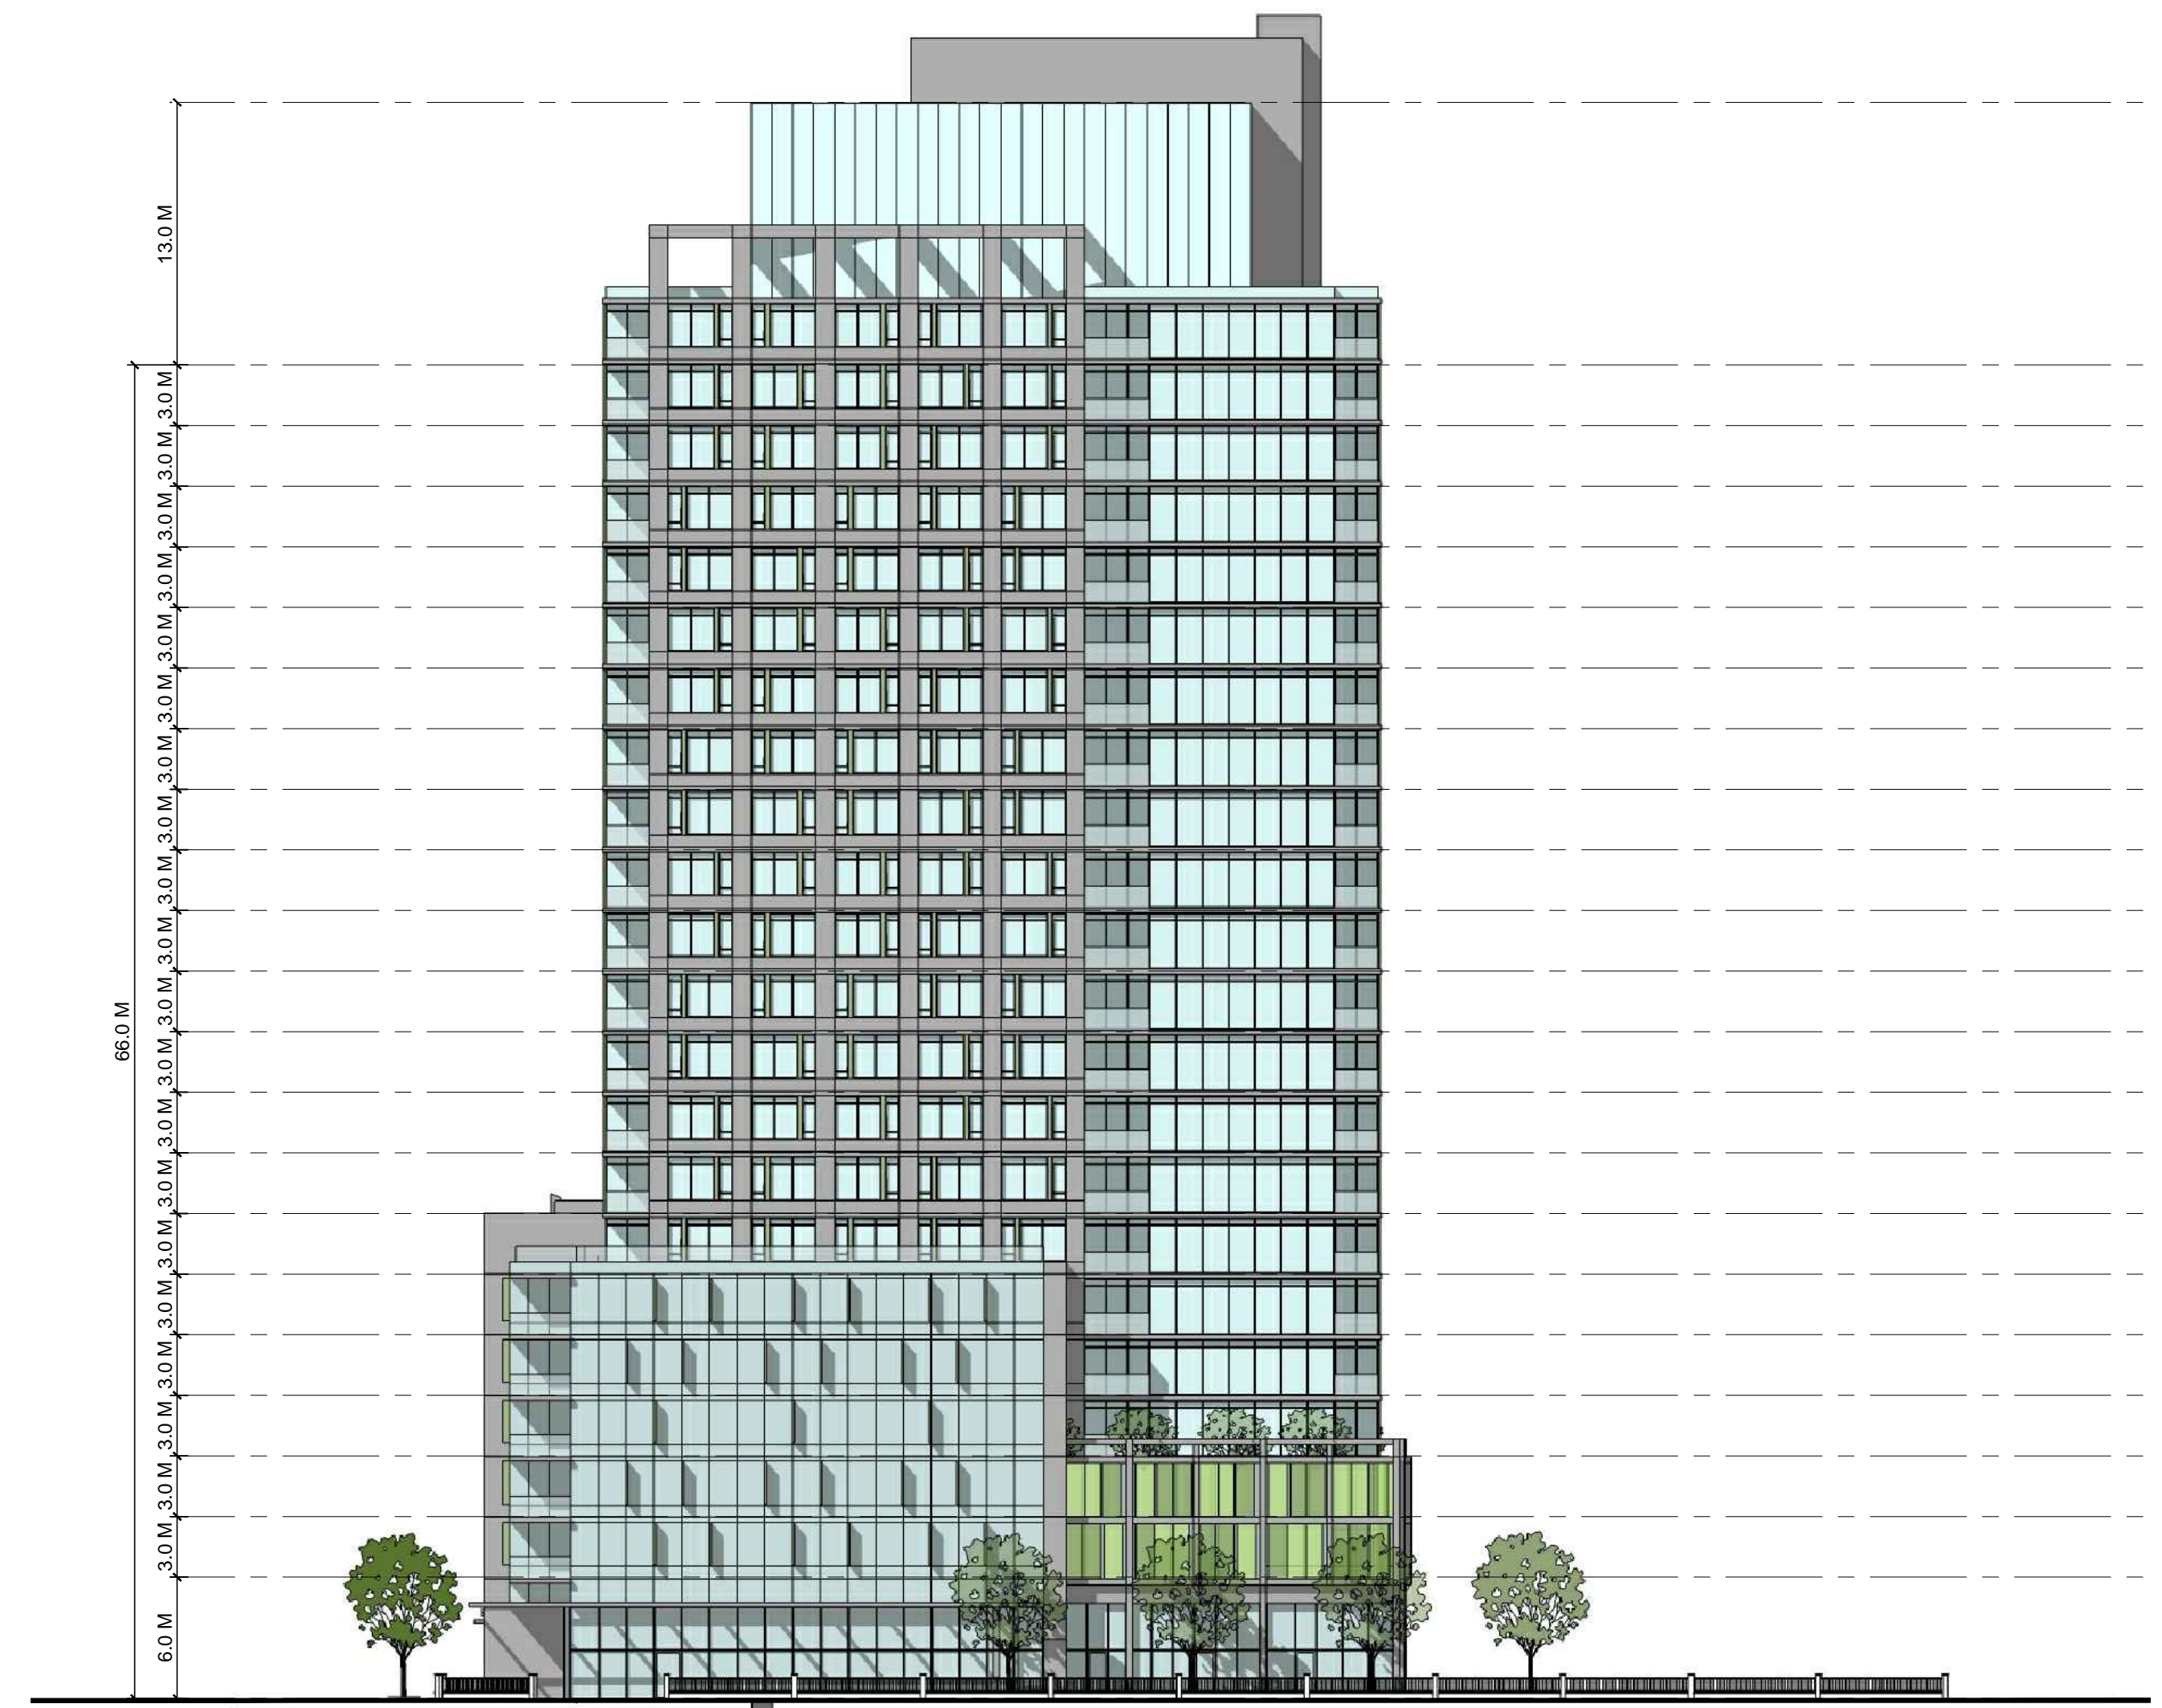


SOUTH ELEVATION - PHASE I

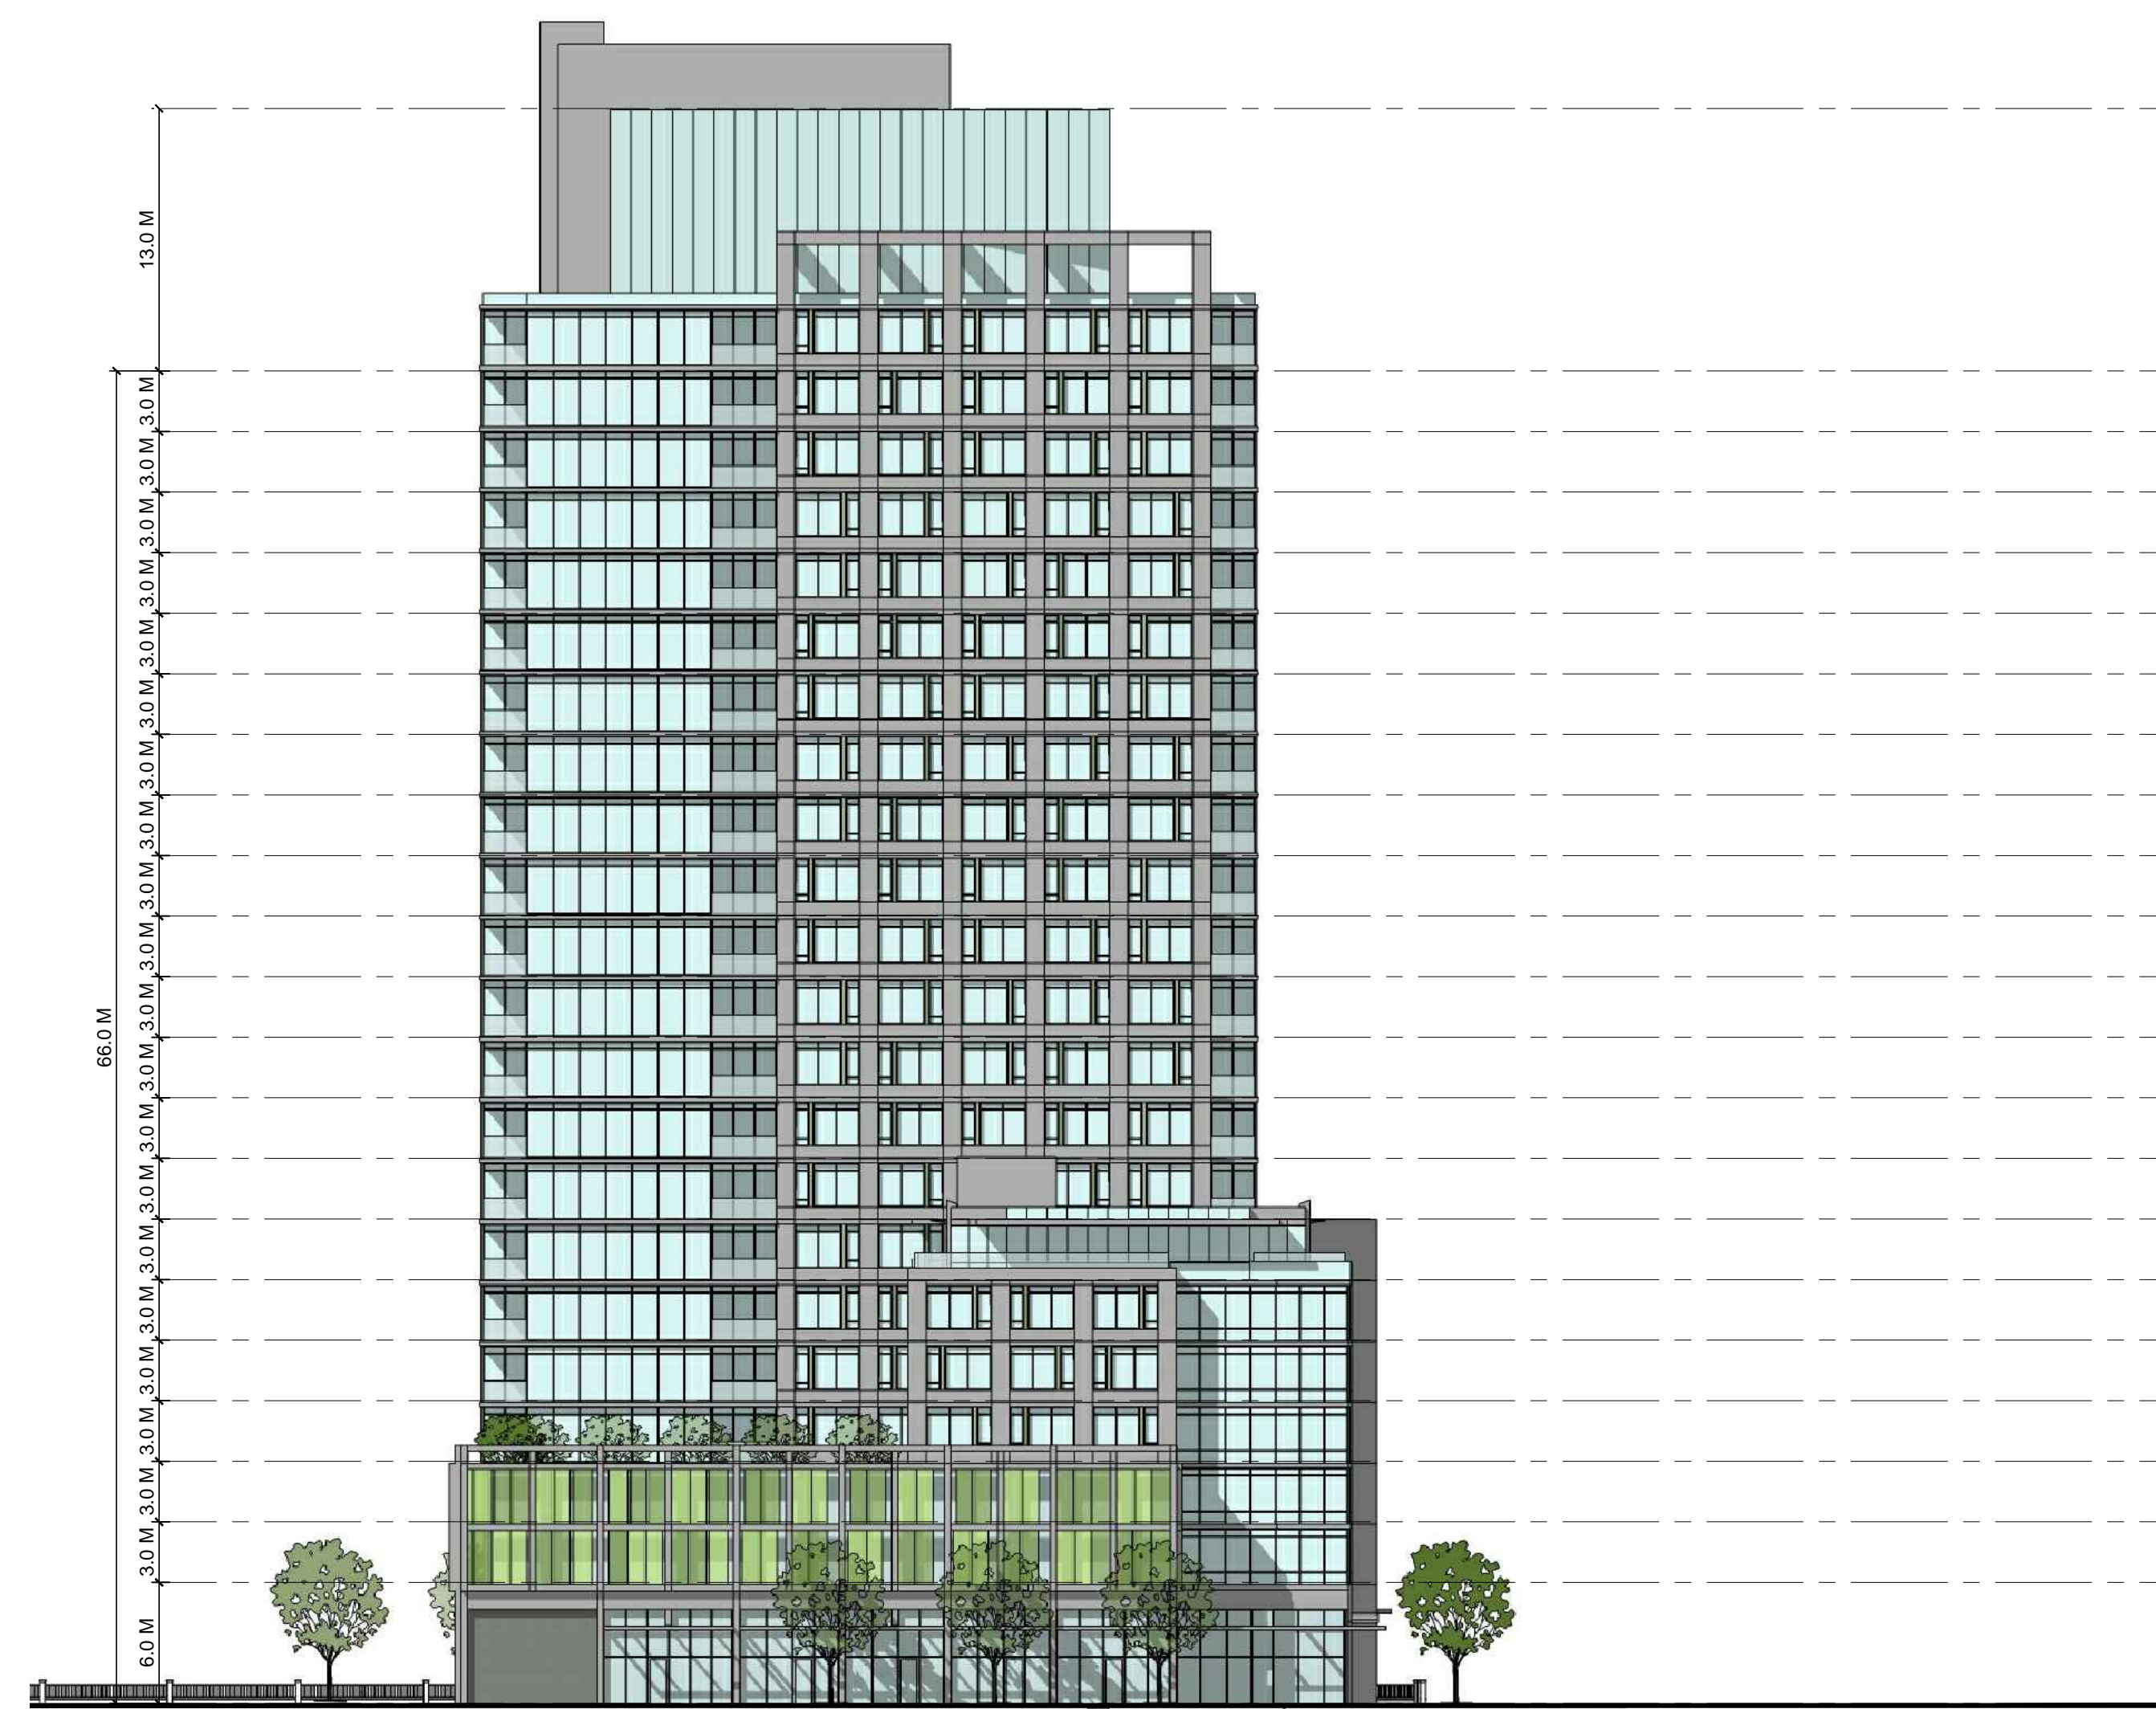

EAST ELEVATION - PHASE I



WEST ELEVATION - PHASE I

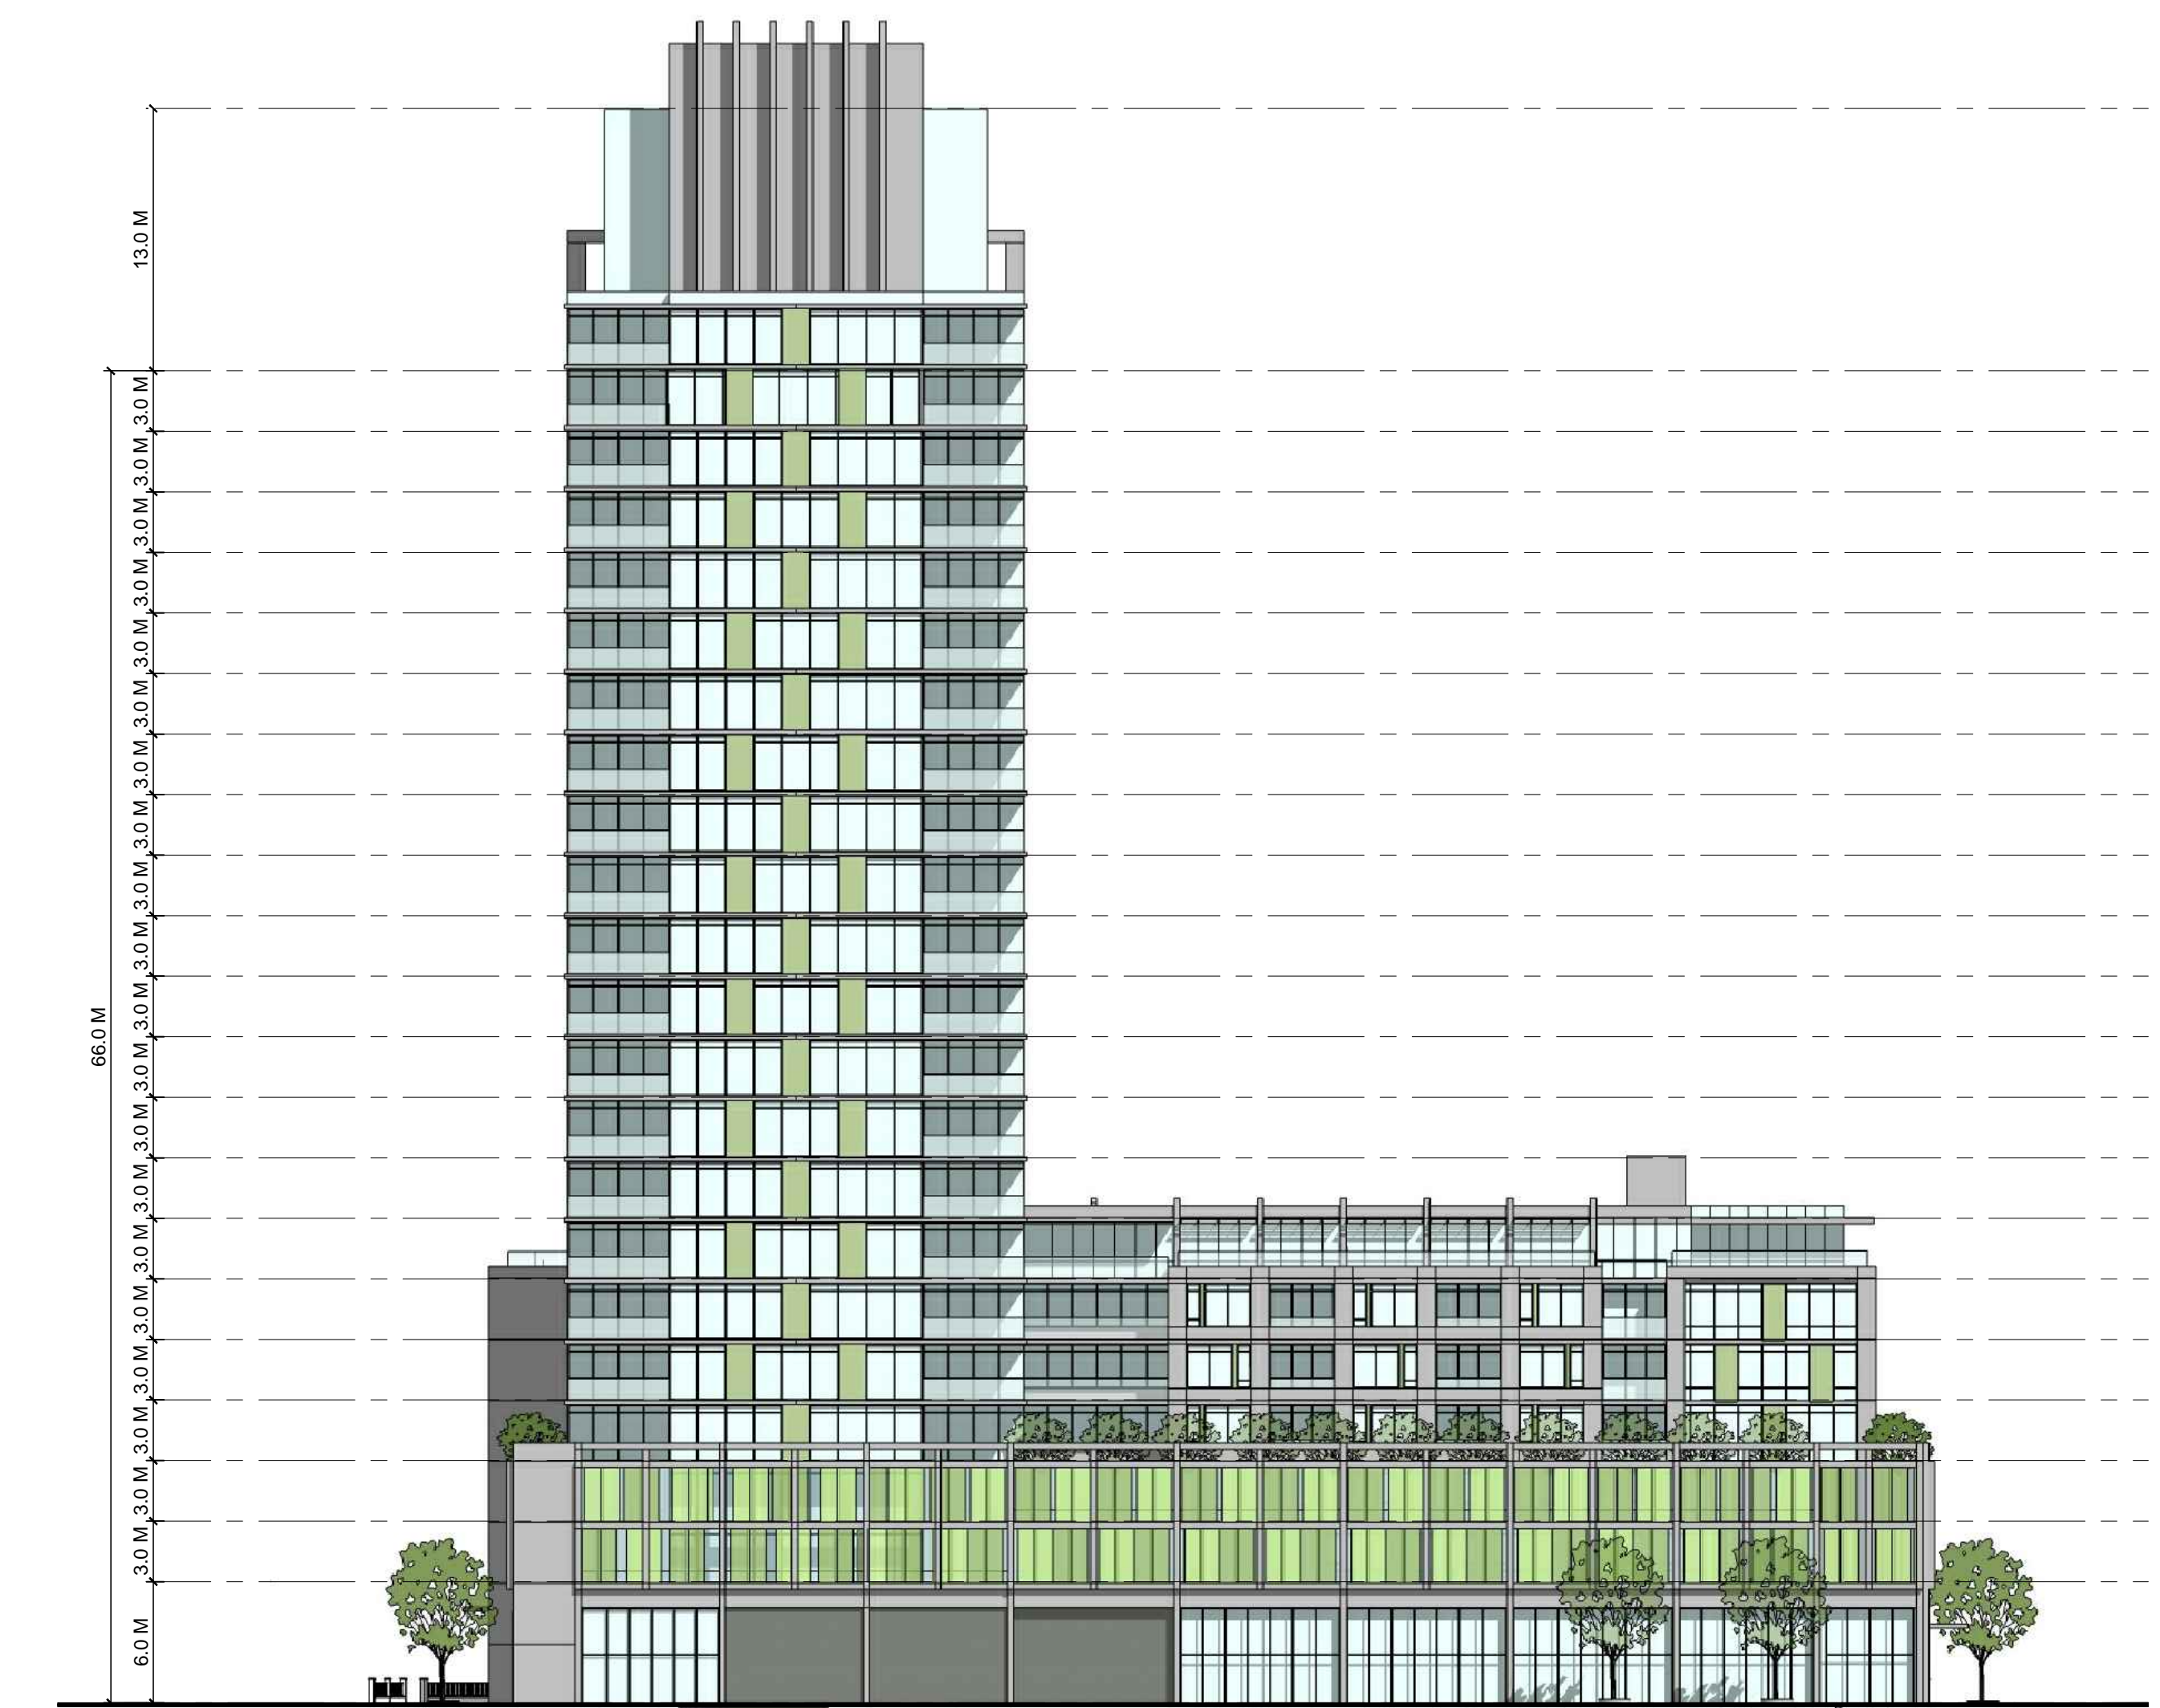

NORTH ELEVATION - PHASE I