




SOUTH ELEVATION - PHASE II

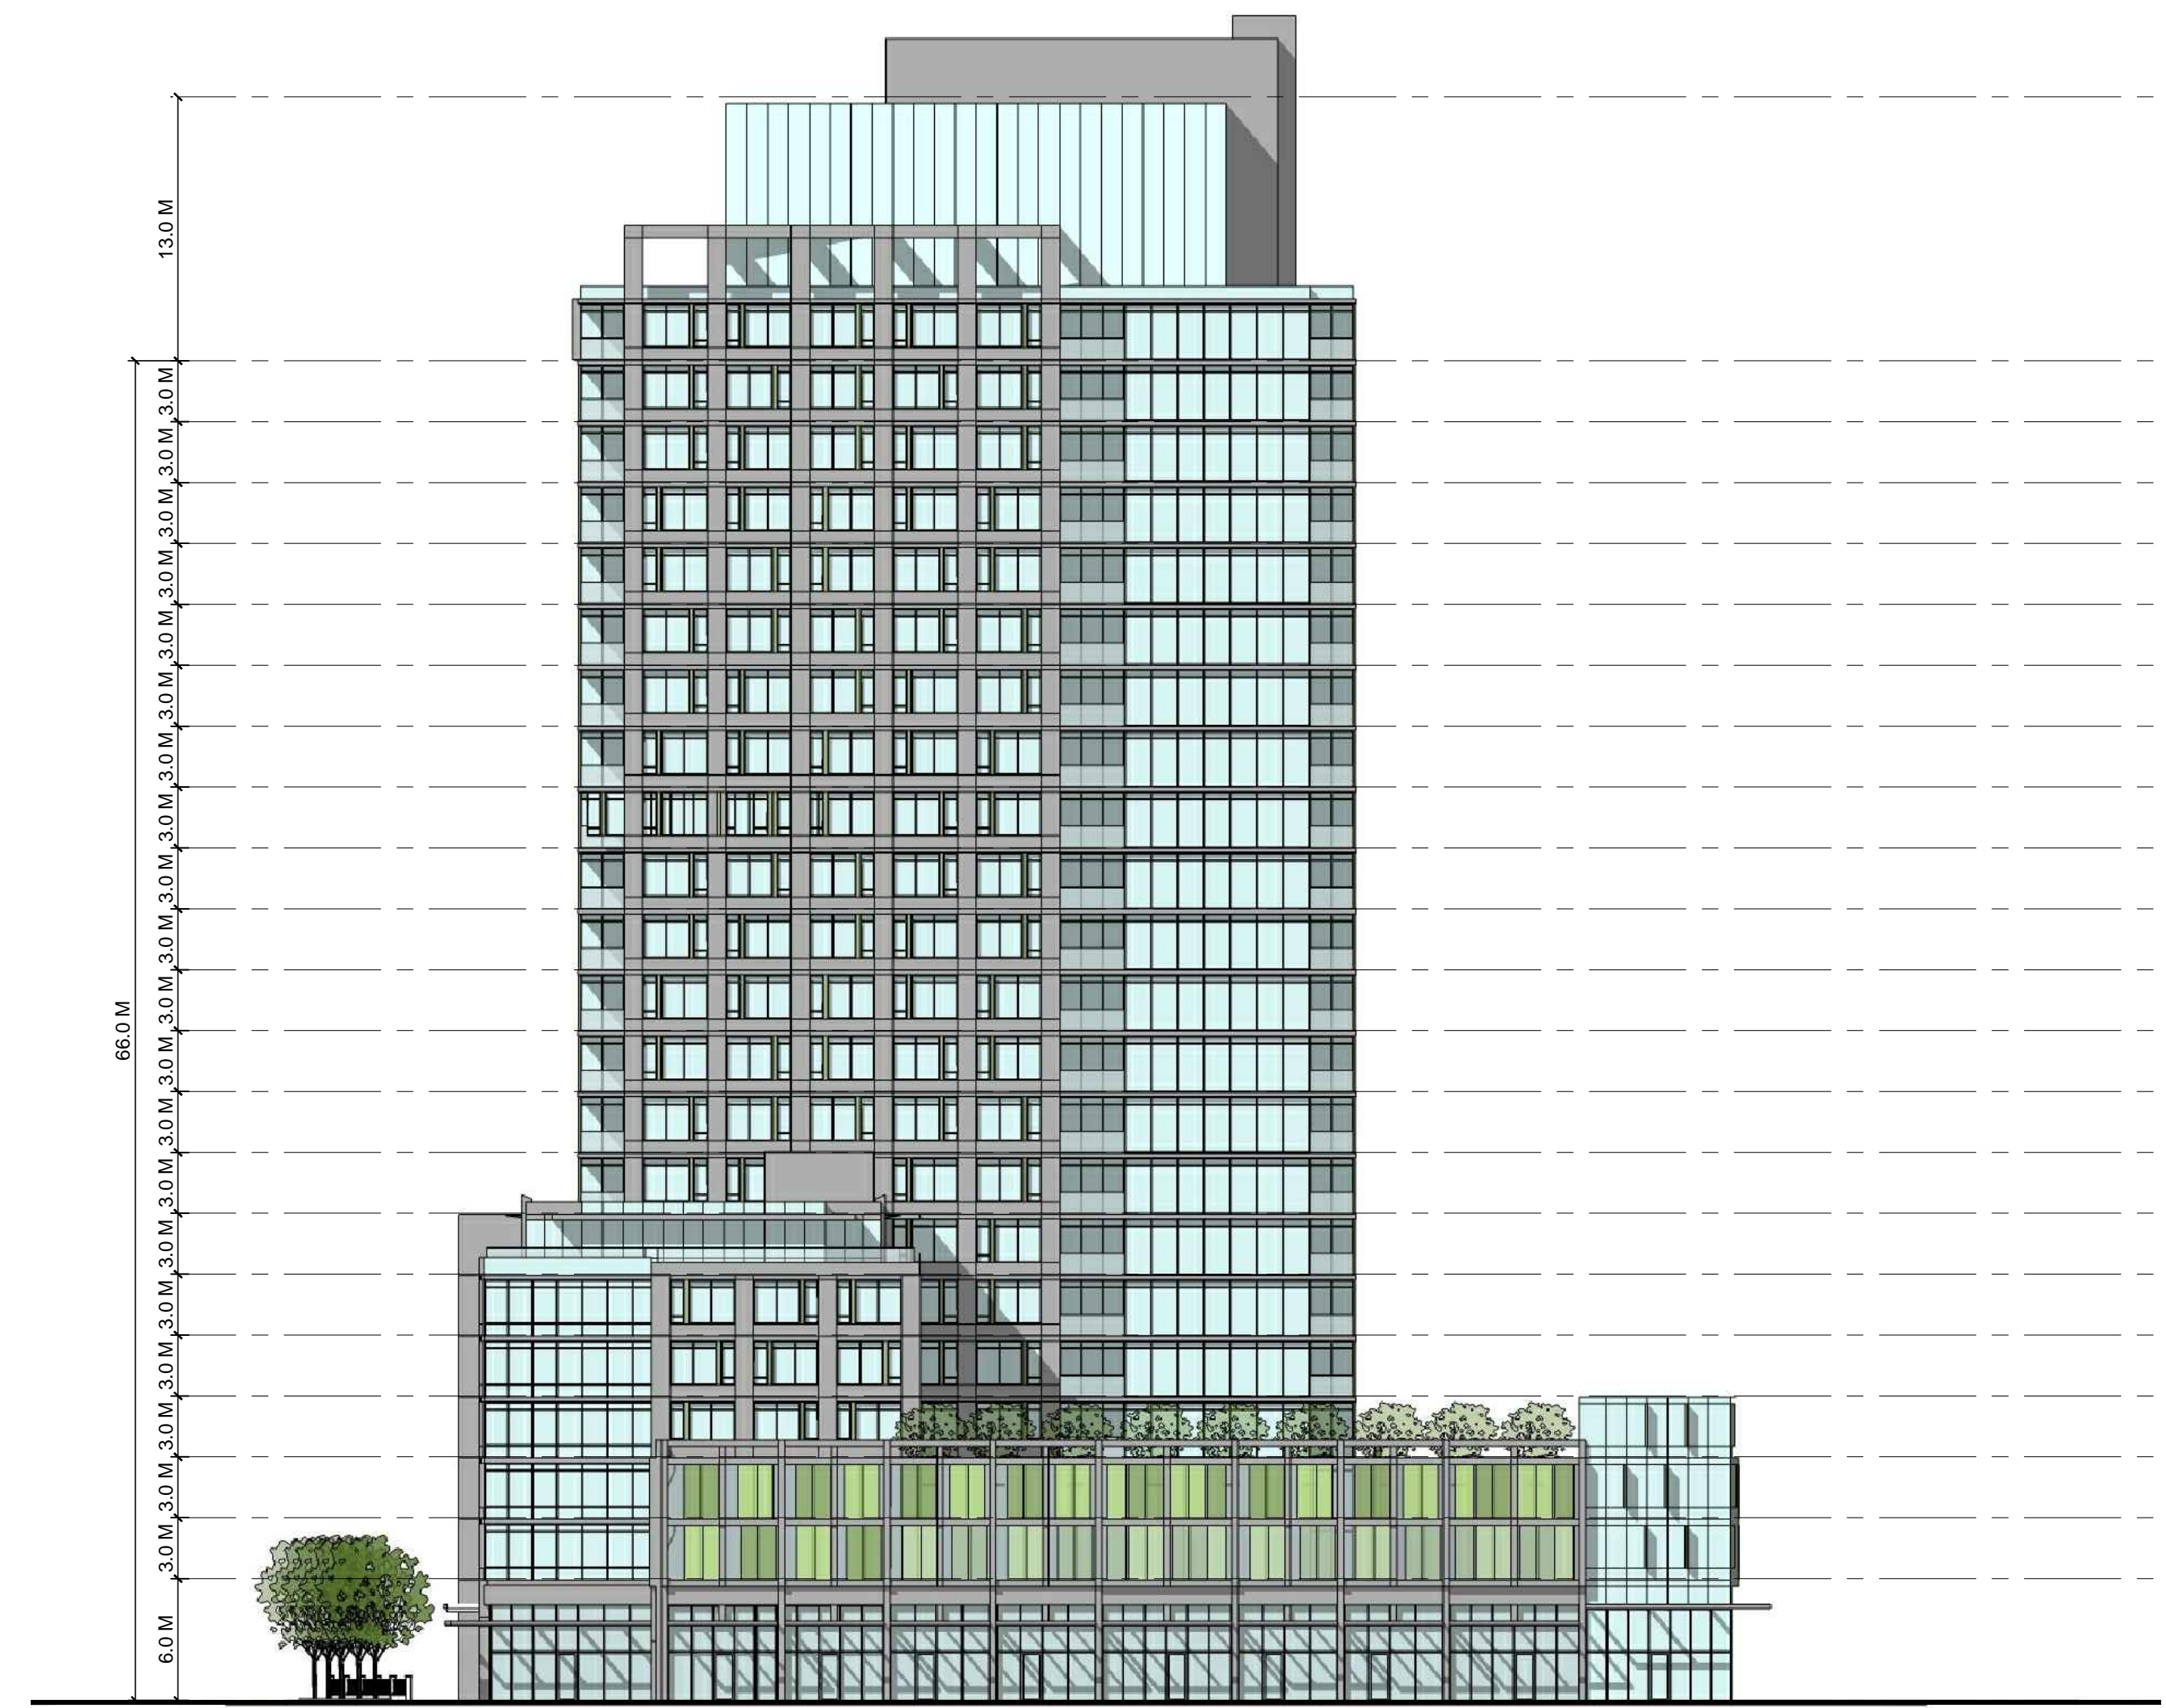

EAST ELEVATION - PHASE II

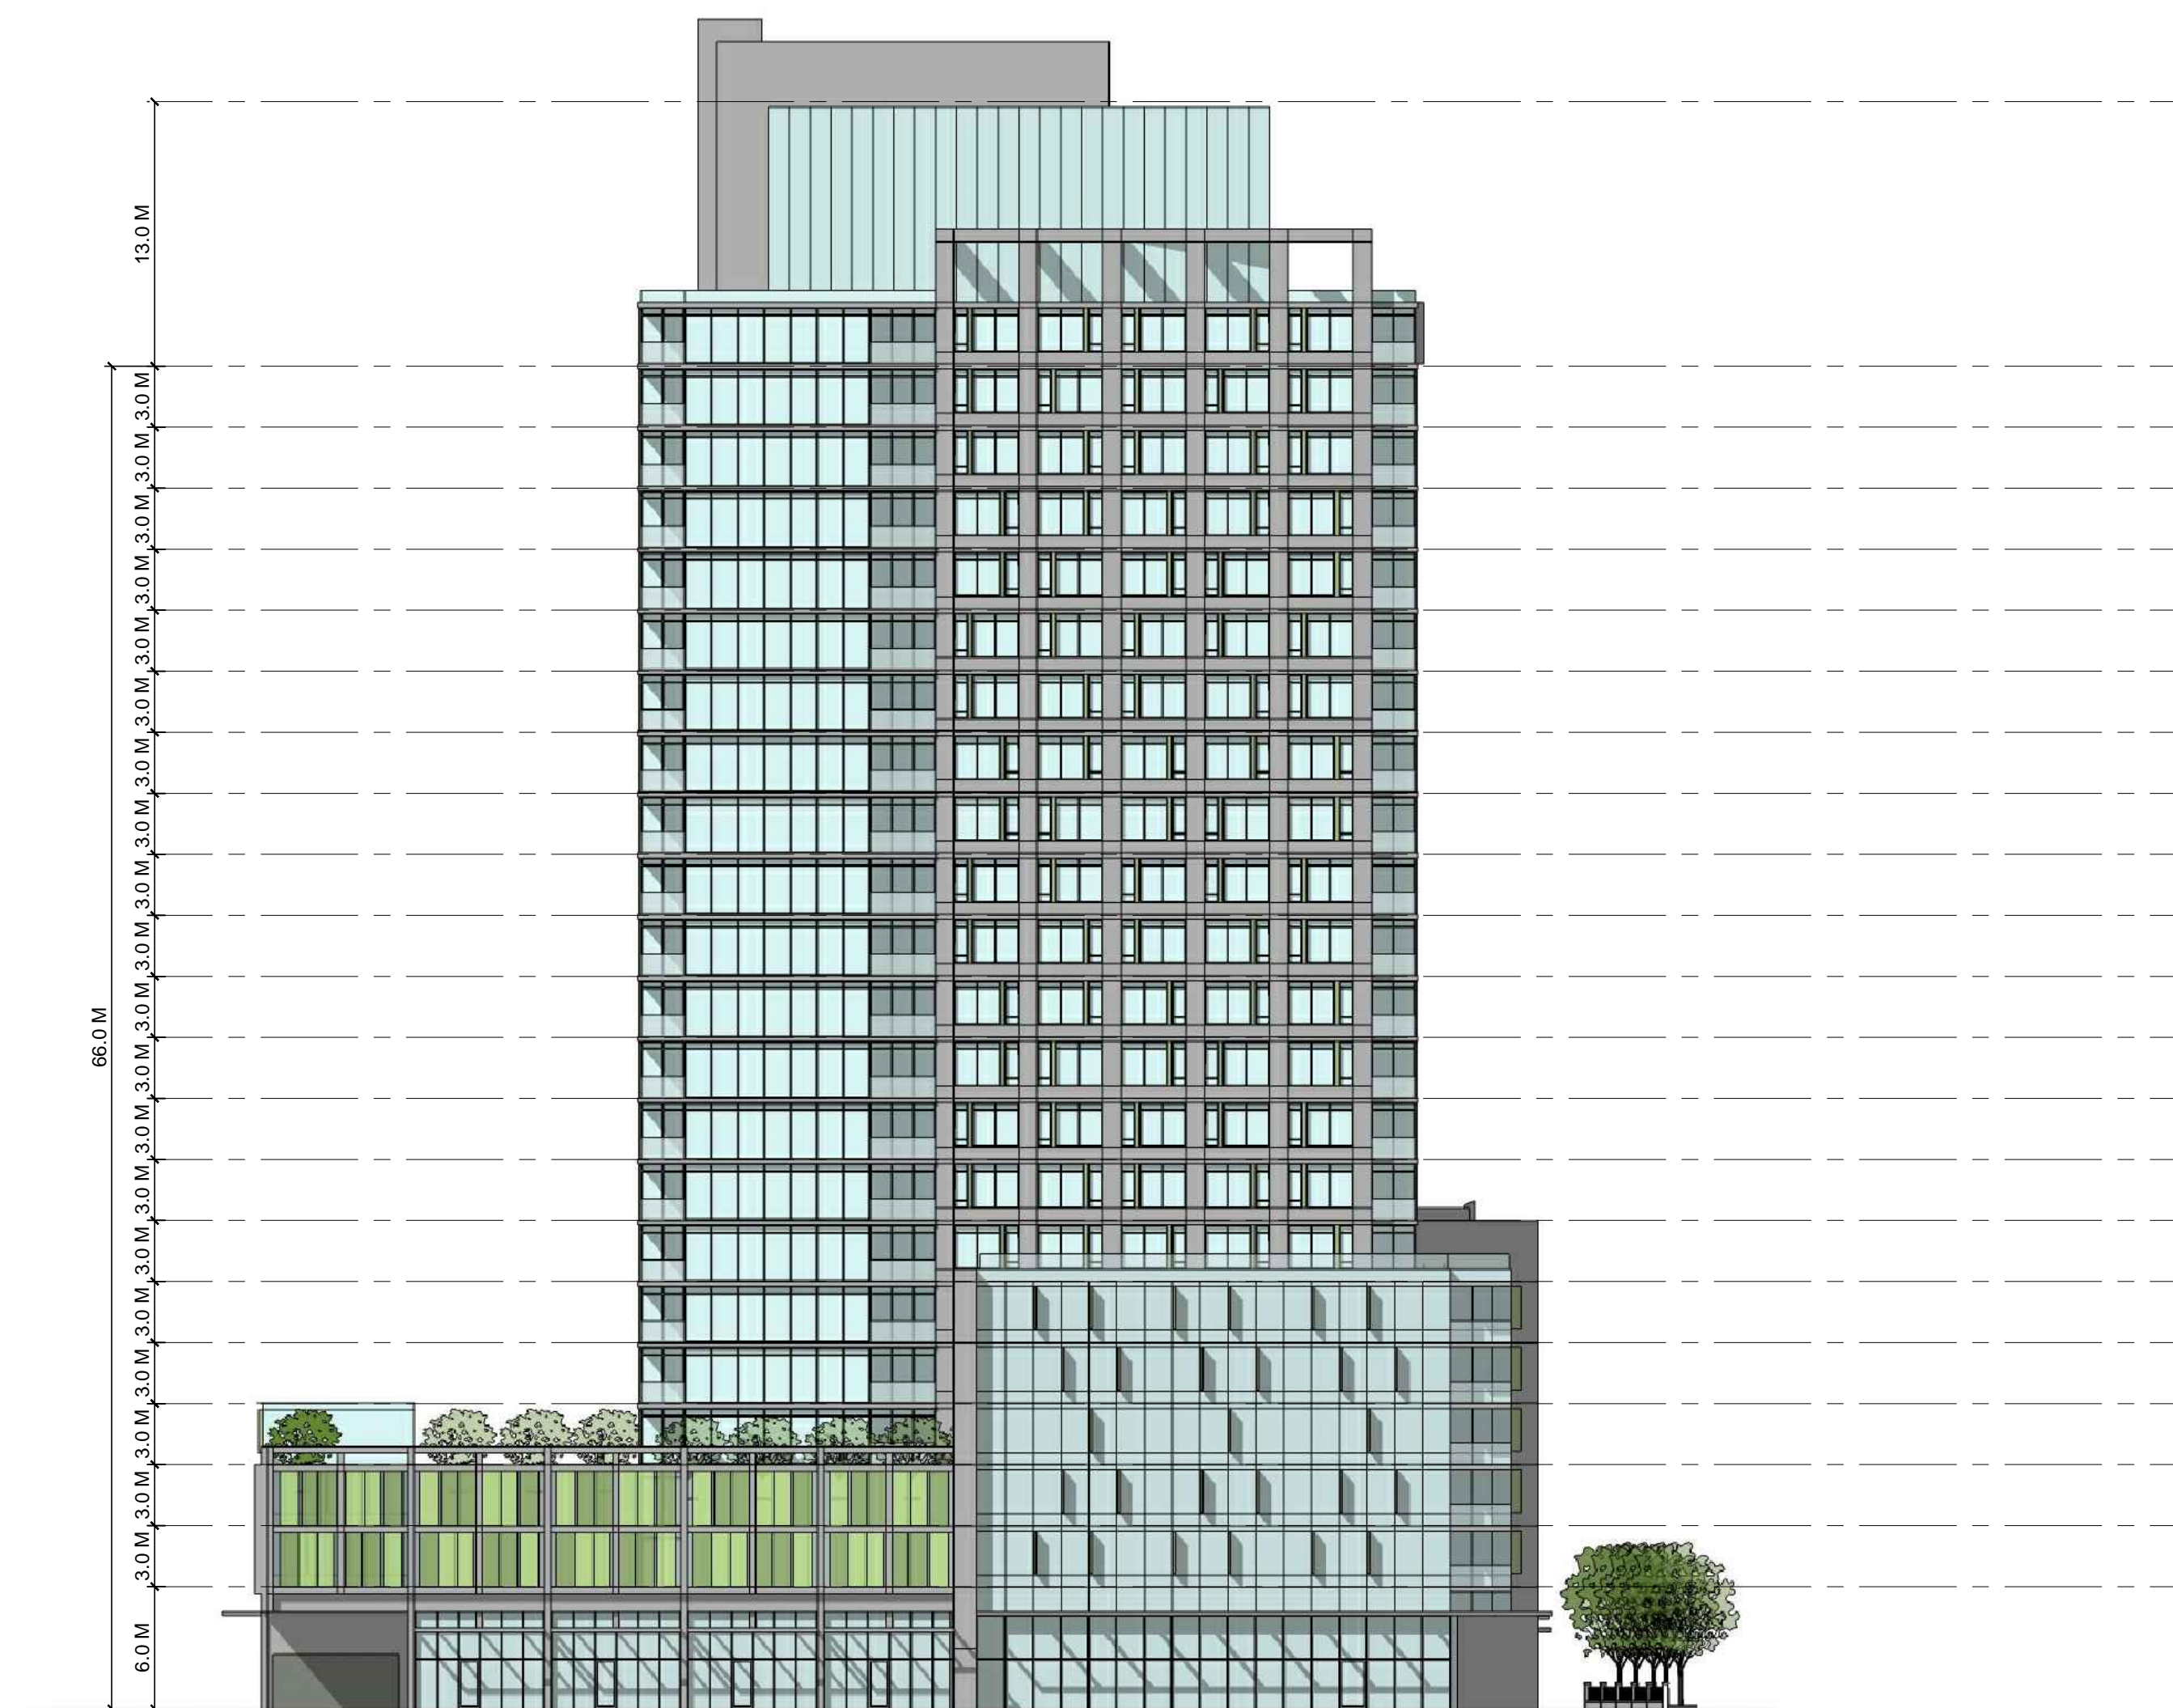

WEST ELEVATION - PHASE II

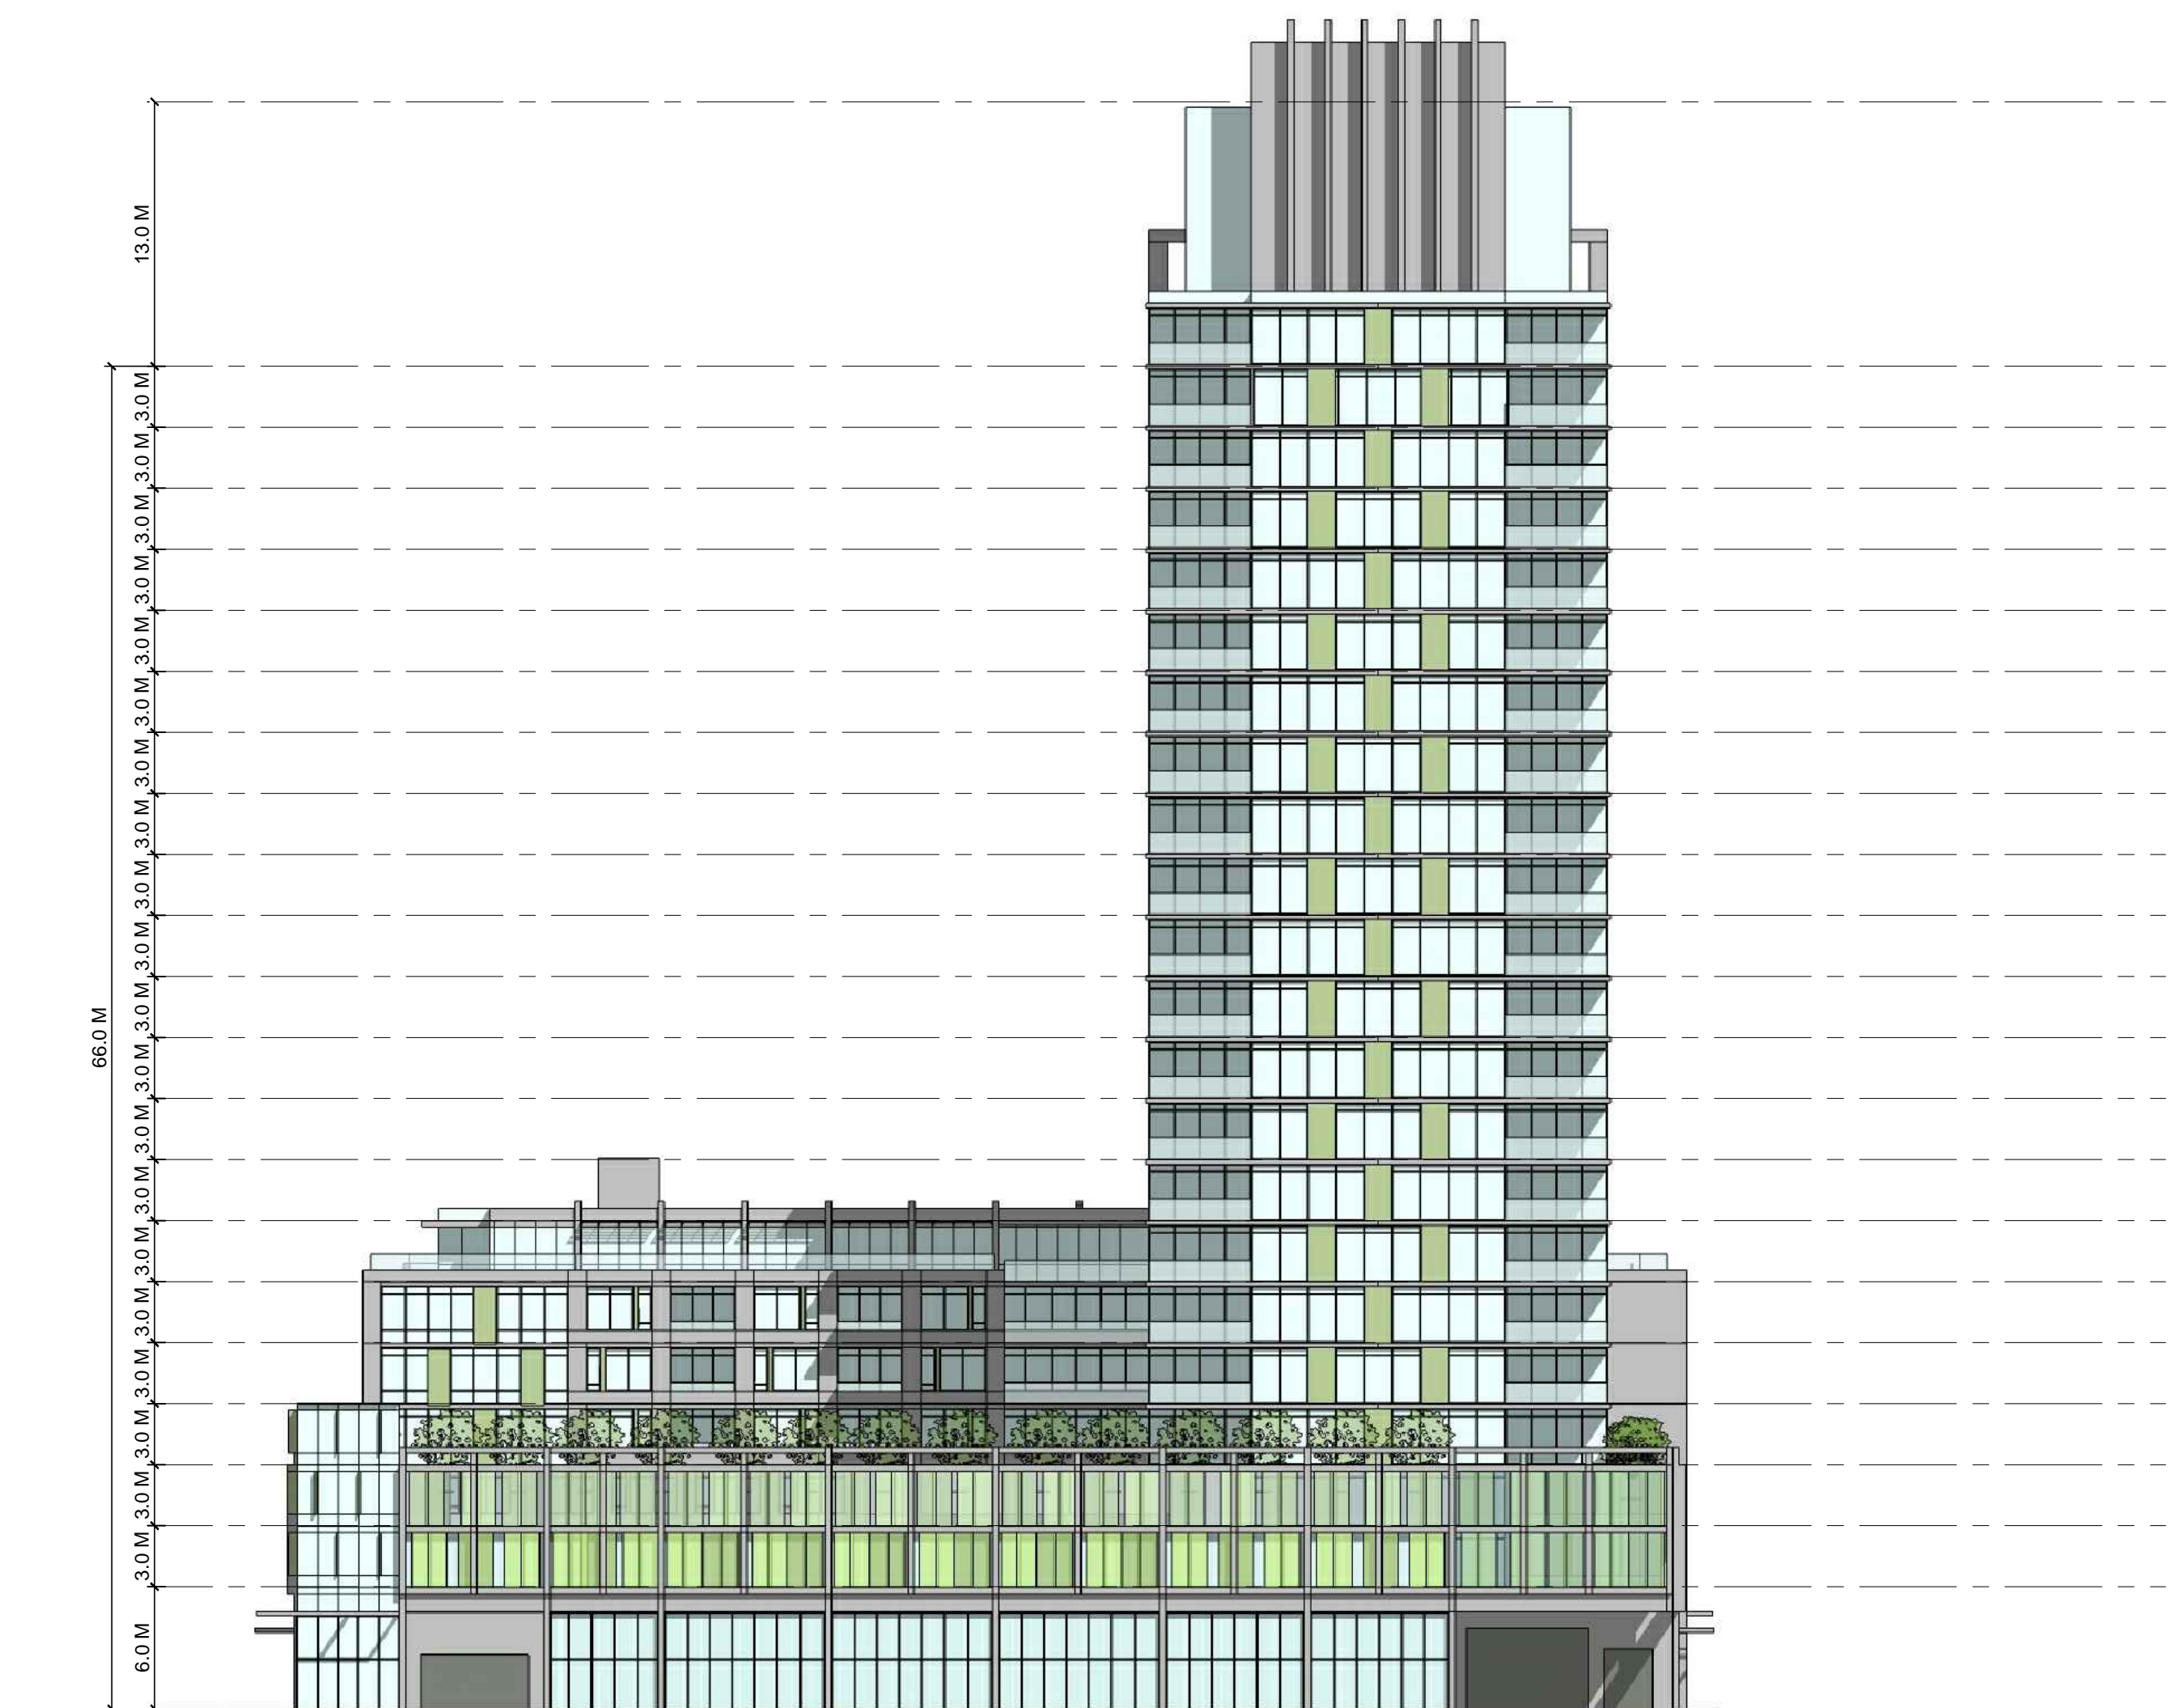

NORTH ELEVATION - PHASE II