


KEY (N.T.S.)

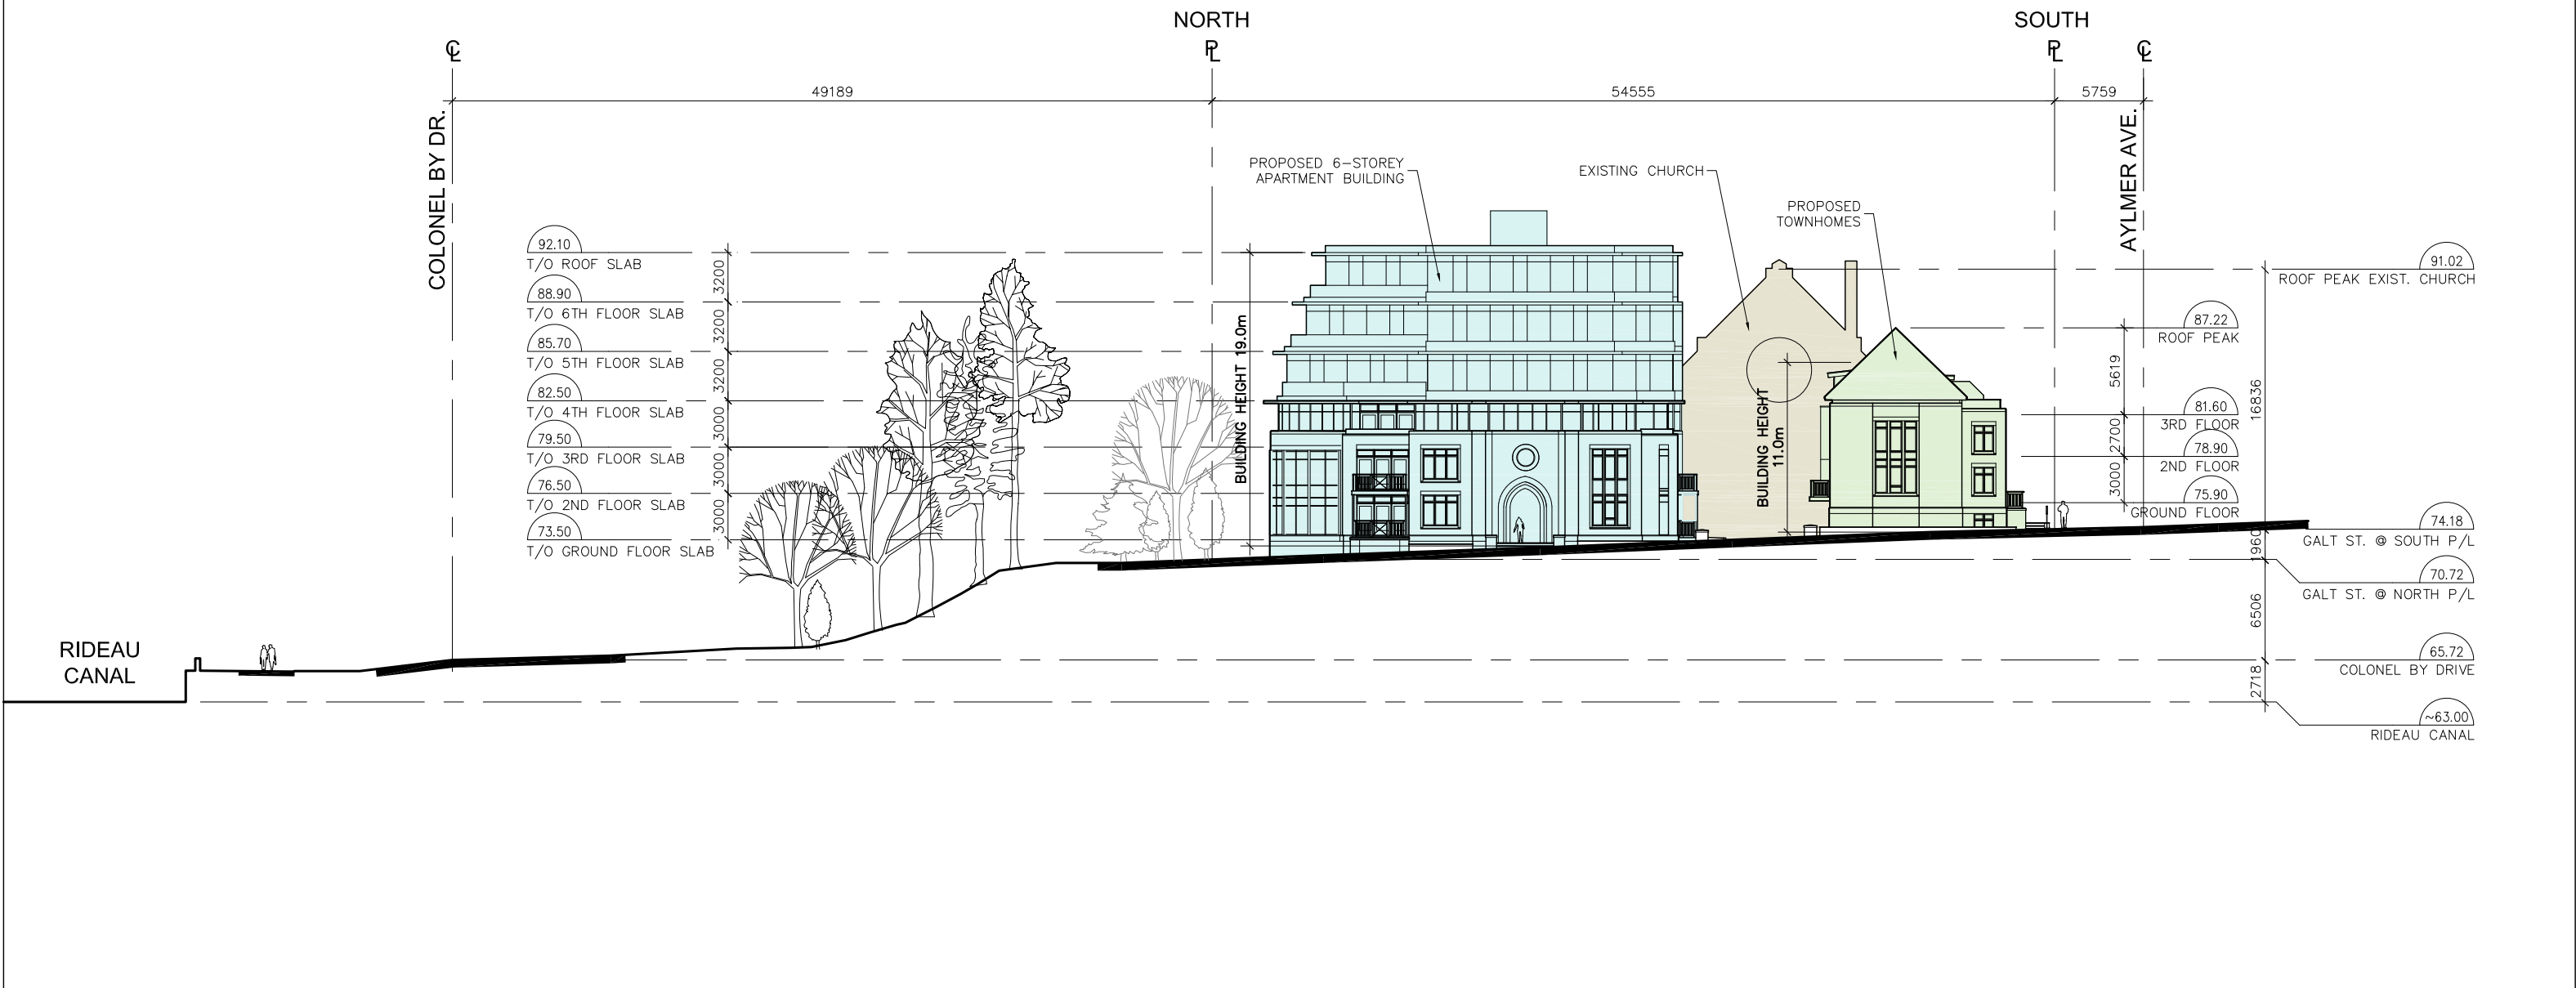

SOUTHMINSTER CHURCH
PROPOSED 6 STOREY CONDO

SITE SECTION ALONG GALT STREET

1:400

June 13, 2017