

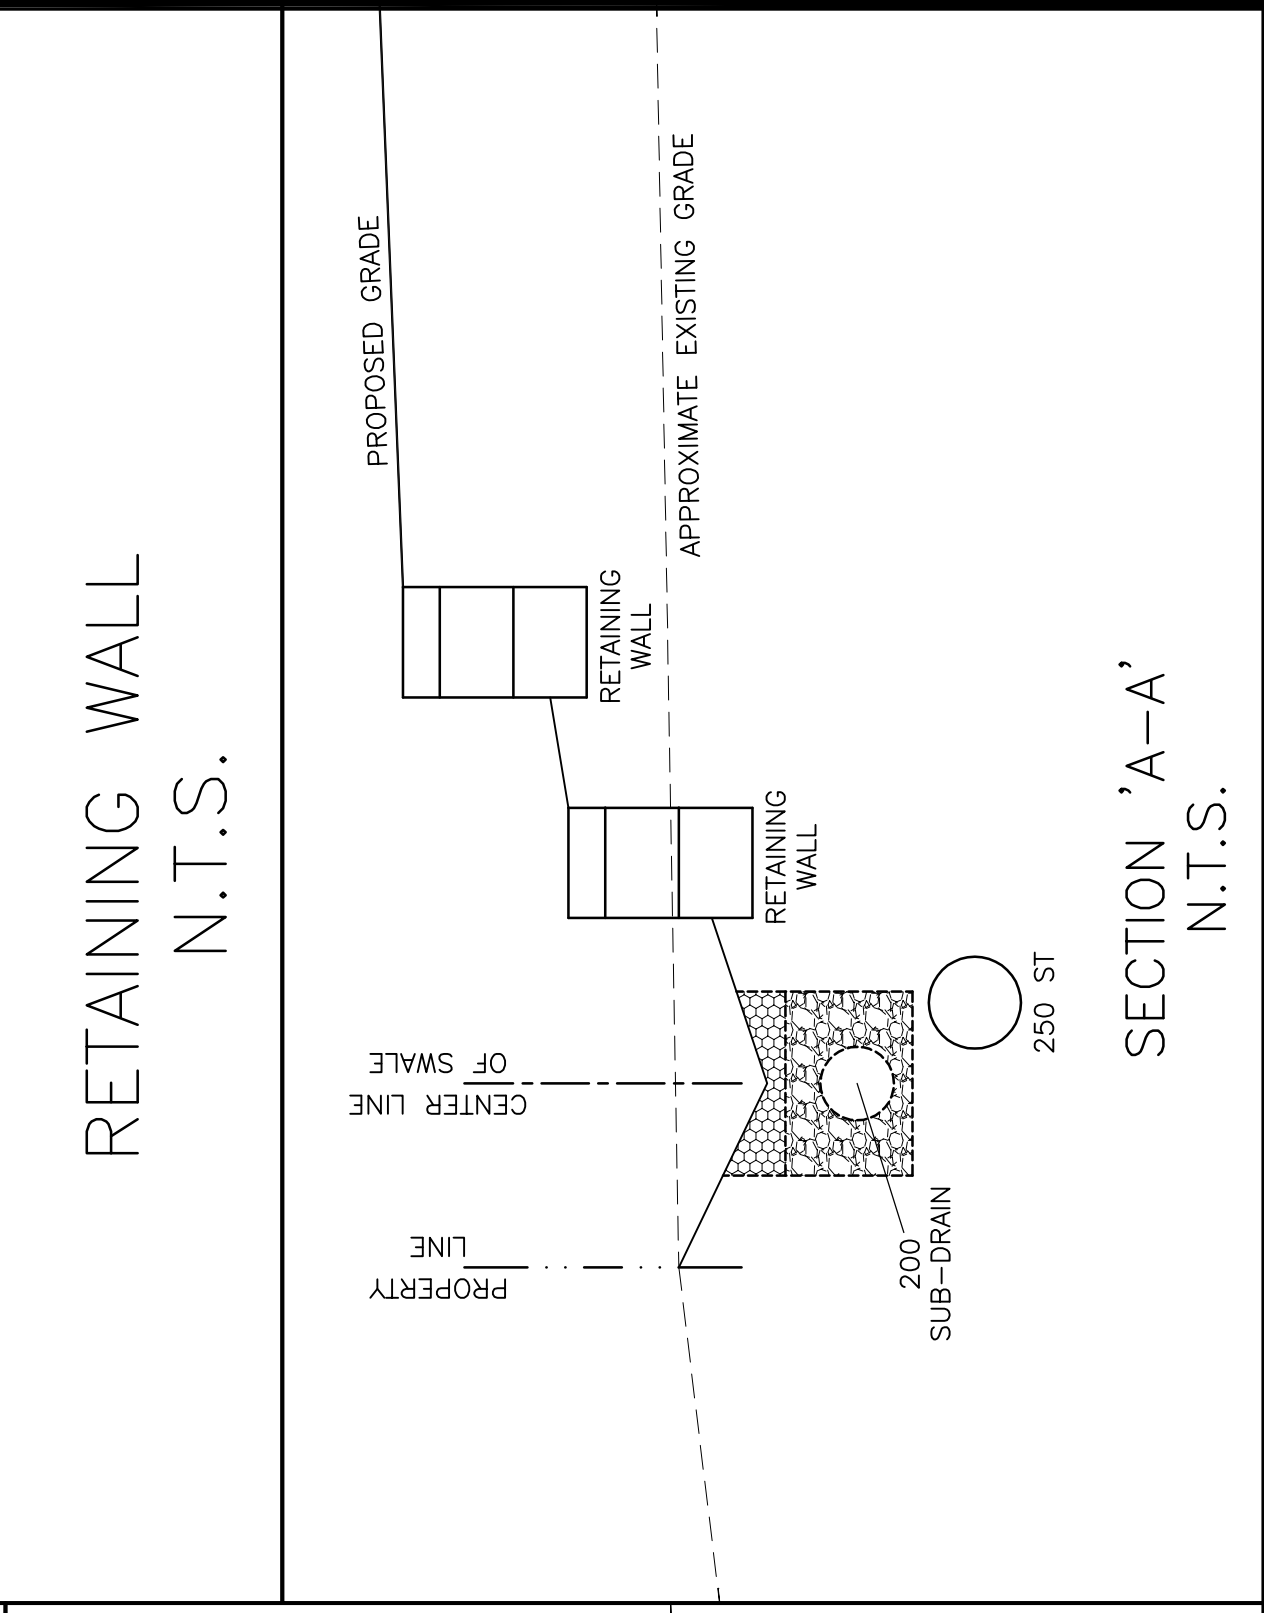
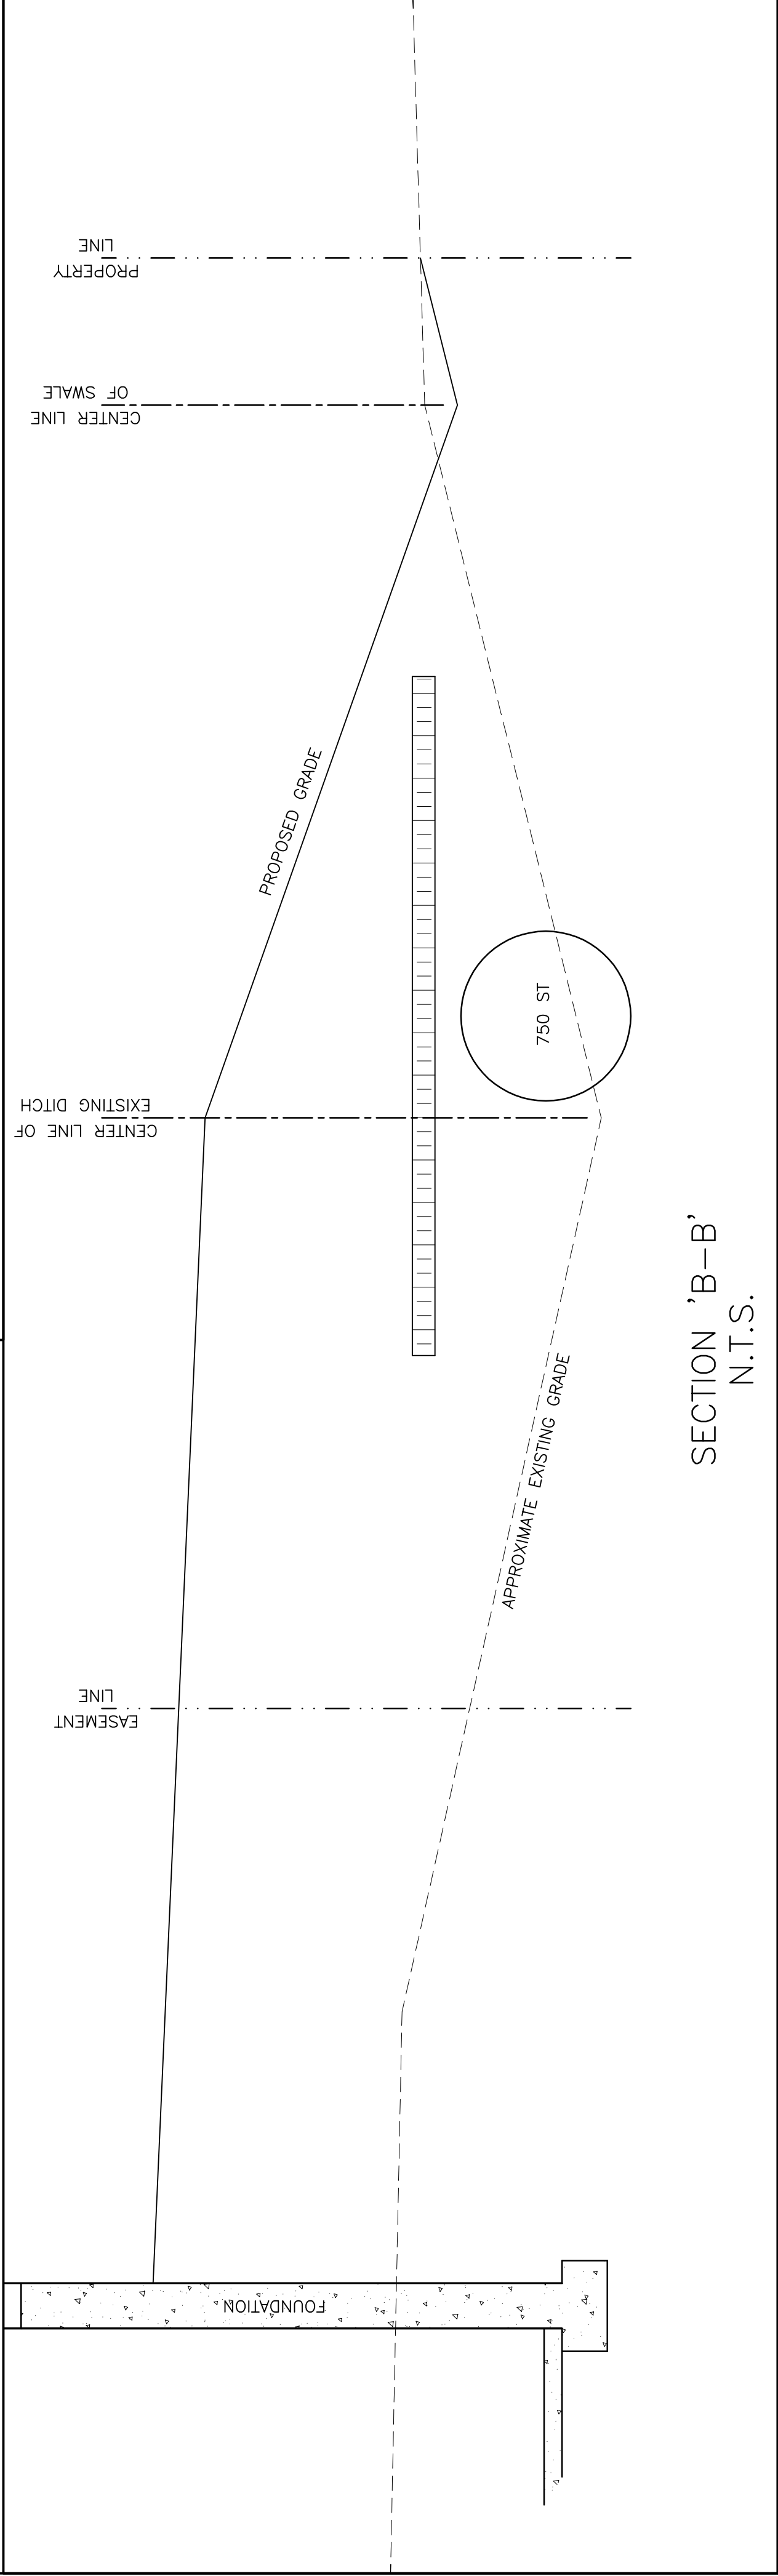


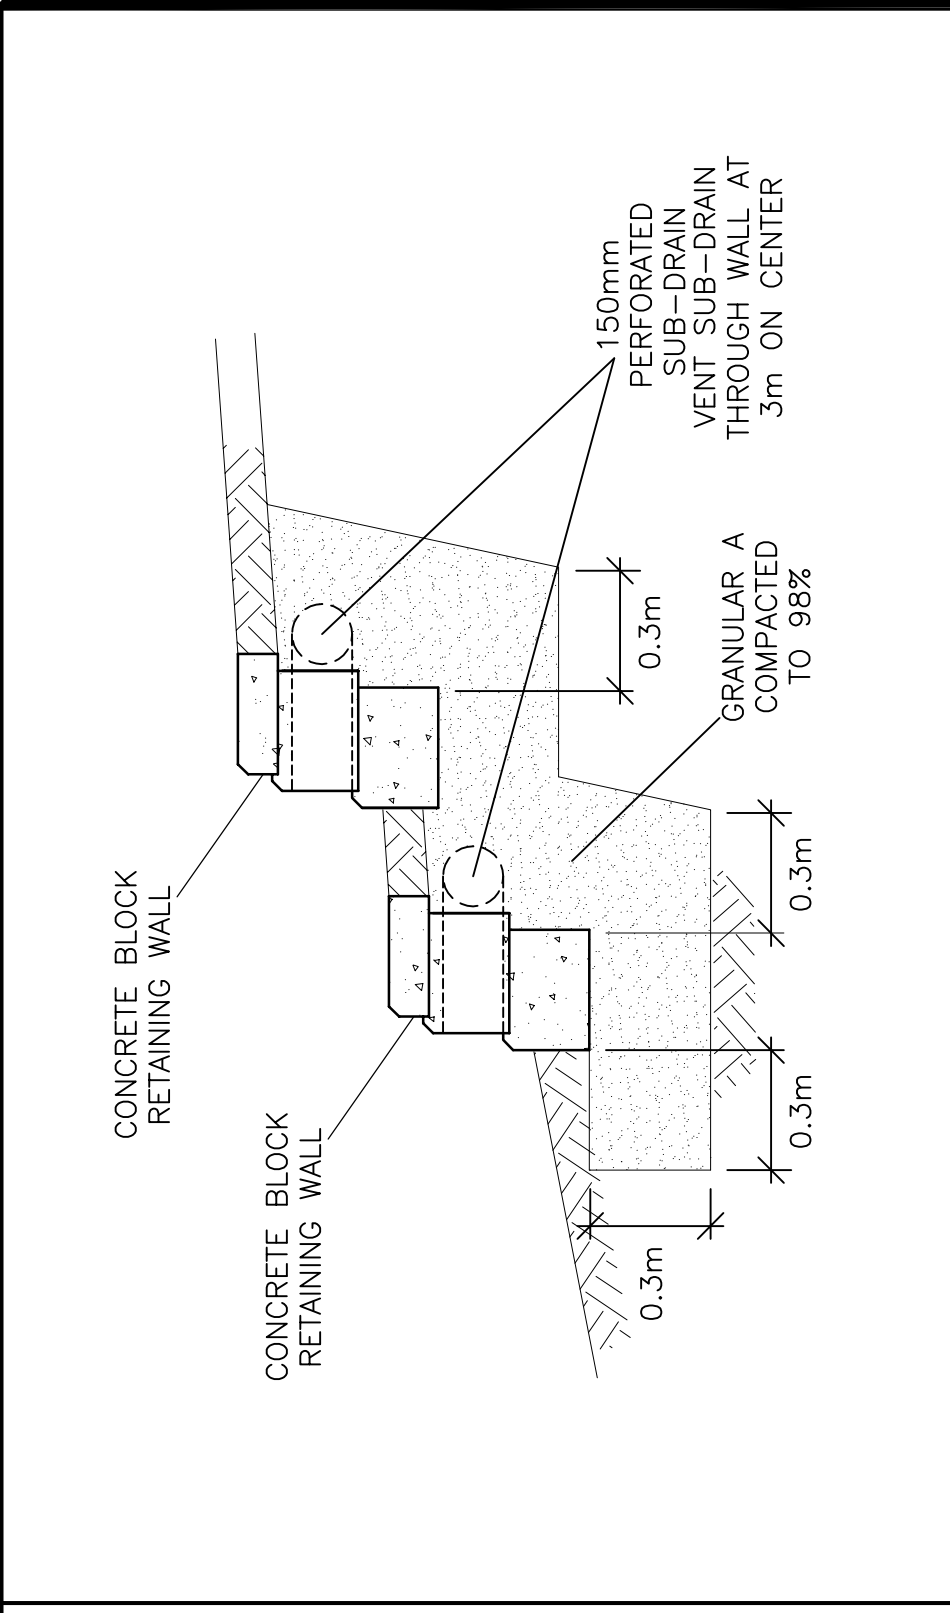

**DRAWING LEGEND**

|        |                                |
|--------|--------------------------------|
| CB     | CATCH BASIN                    |
| MH     | MANHOLE                        |
| CB/MH  | CATCH BASIN/MANHOLE            |
| W/M    | WATER SERVICE / WATERMAIN      |
| S/W    | SANITARY SEWER                 |
| ST     | STORM SEWER                    |
| CS     | CURB STOP                      |
| TH     | FIRE HYDRANT                   |
| W      | WATER METER                    |
| RM     | REMOTE WATER METER READOUT     |
| UP O   | UTILITY POLE                   |
| +      | EXISTING GRADE ELEVATION       |
| +33.79 | PROPOSED GRADE ELEVATION       |
| 0.5%   | EXISTING SLOPE OF GRADE        |
| 0.5%   | SLOPE OF GRADE                 |
| ⇒      | EMERGENCY OVERLAND FLOW        |
| ---    | TOP OF SLOPE                   |
| ---    | BOTTOM OF SLOPE                |
| 150mm  | CURB / DEPRESSIONED CURB       |
| ---    | SWALE/DITCH (CENTERLINE)       |
|        | PERMEABLE PAVERS               |
| ---    | SILT FENCE BARRIER             |
| ---    | PROPERTY LINE                  |
| FFL    | FIRST FLOOR ELEVATION          |
| TOP    | TOP OF FOUNDATION ELEVATION    |
| BFL    | BASEMENT FLOOR ELEVATION       |
| USF    | UNDERSIDE OF FOOTING ELEVATION |

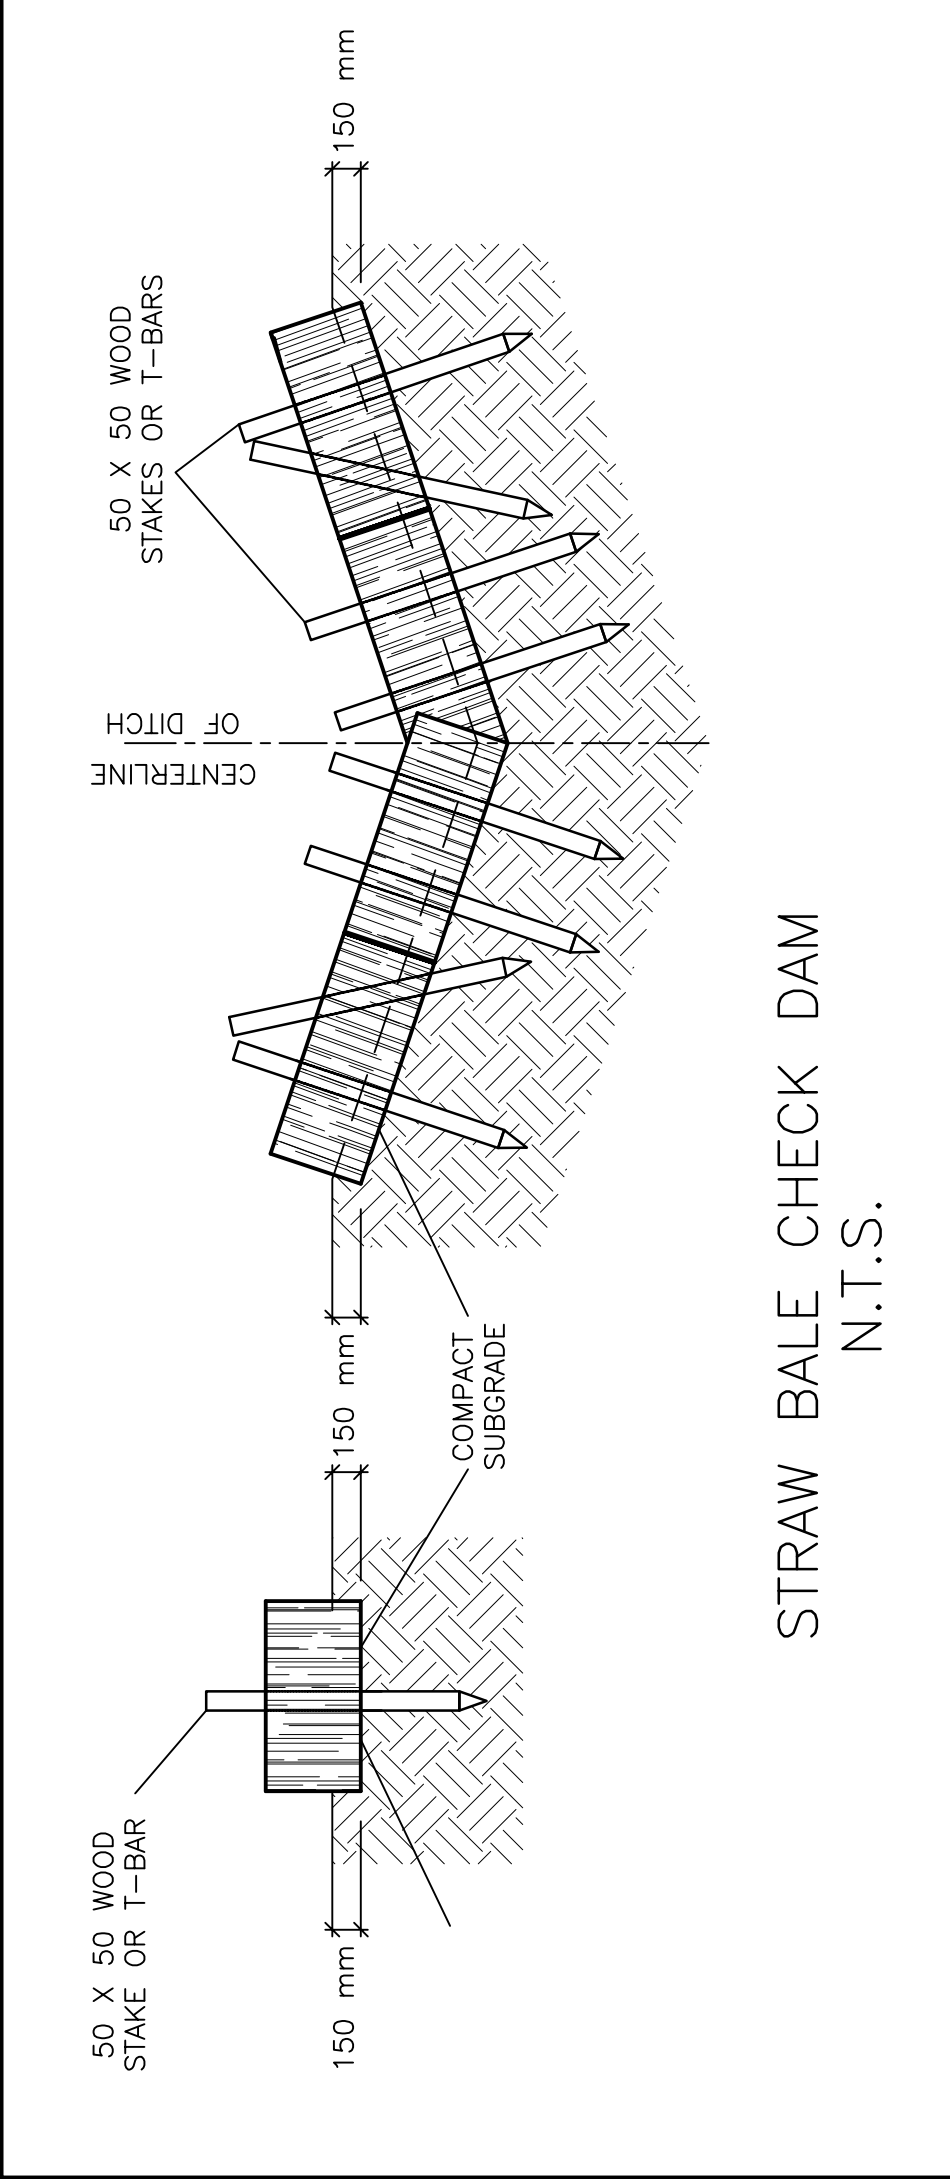