



1 | SHRUB PLANTING

NTS

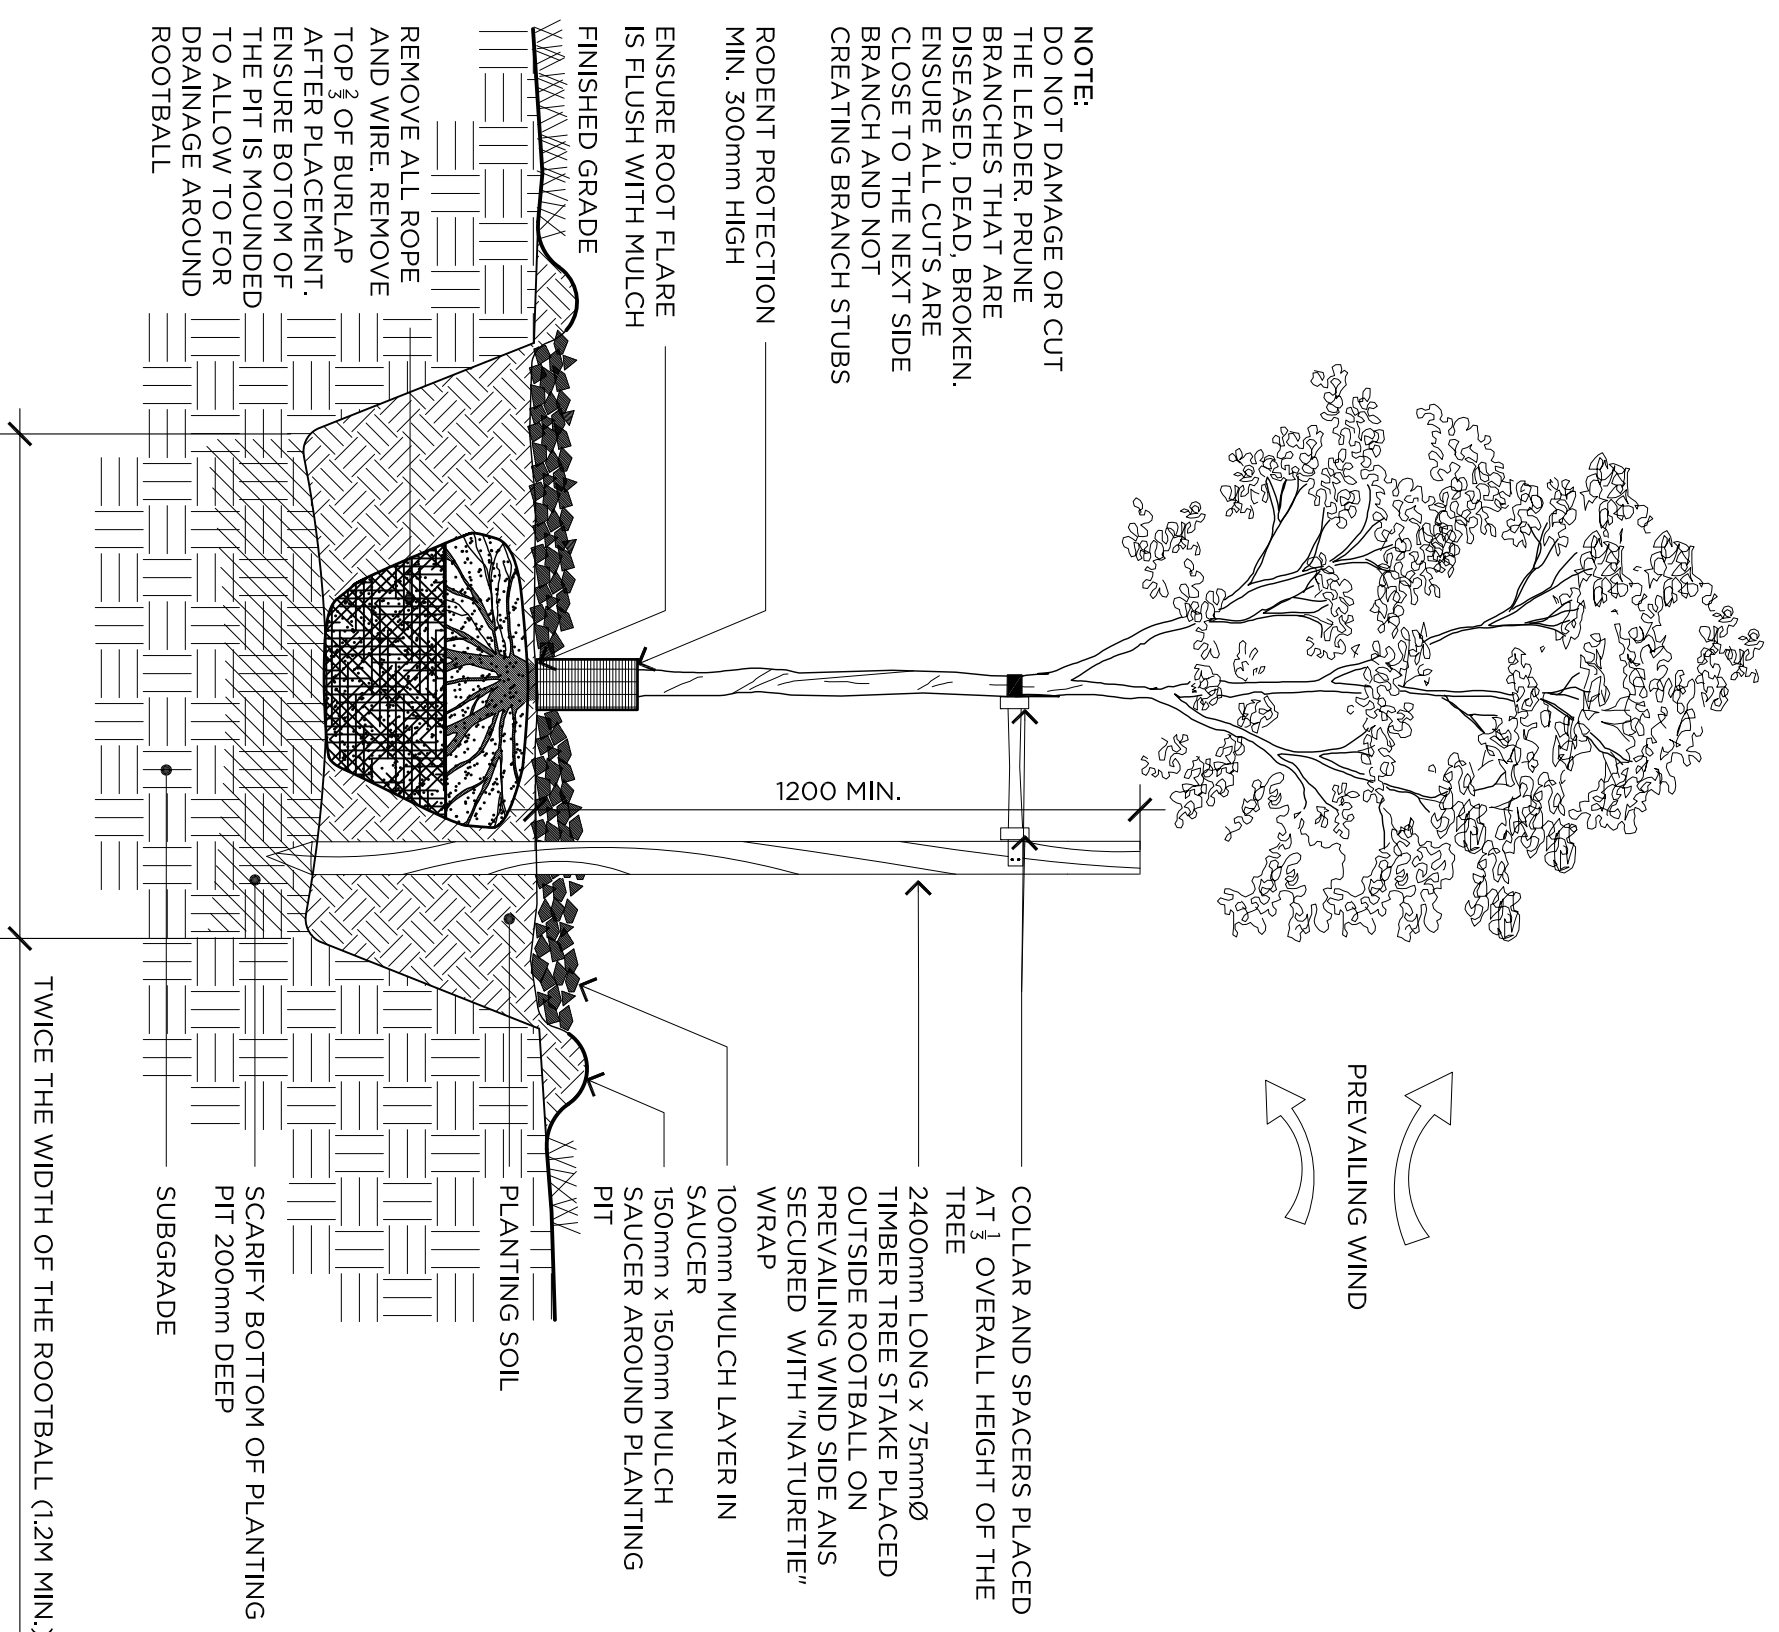


2 | DECIDUOUS TREE PLANTING

NTS

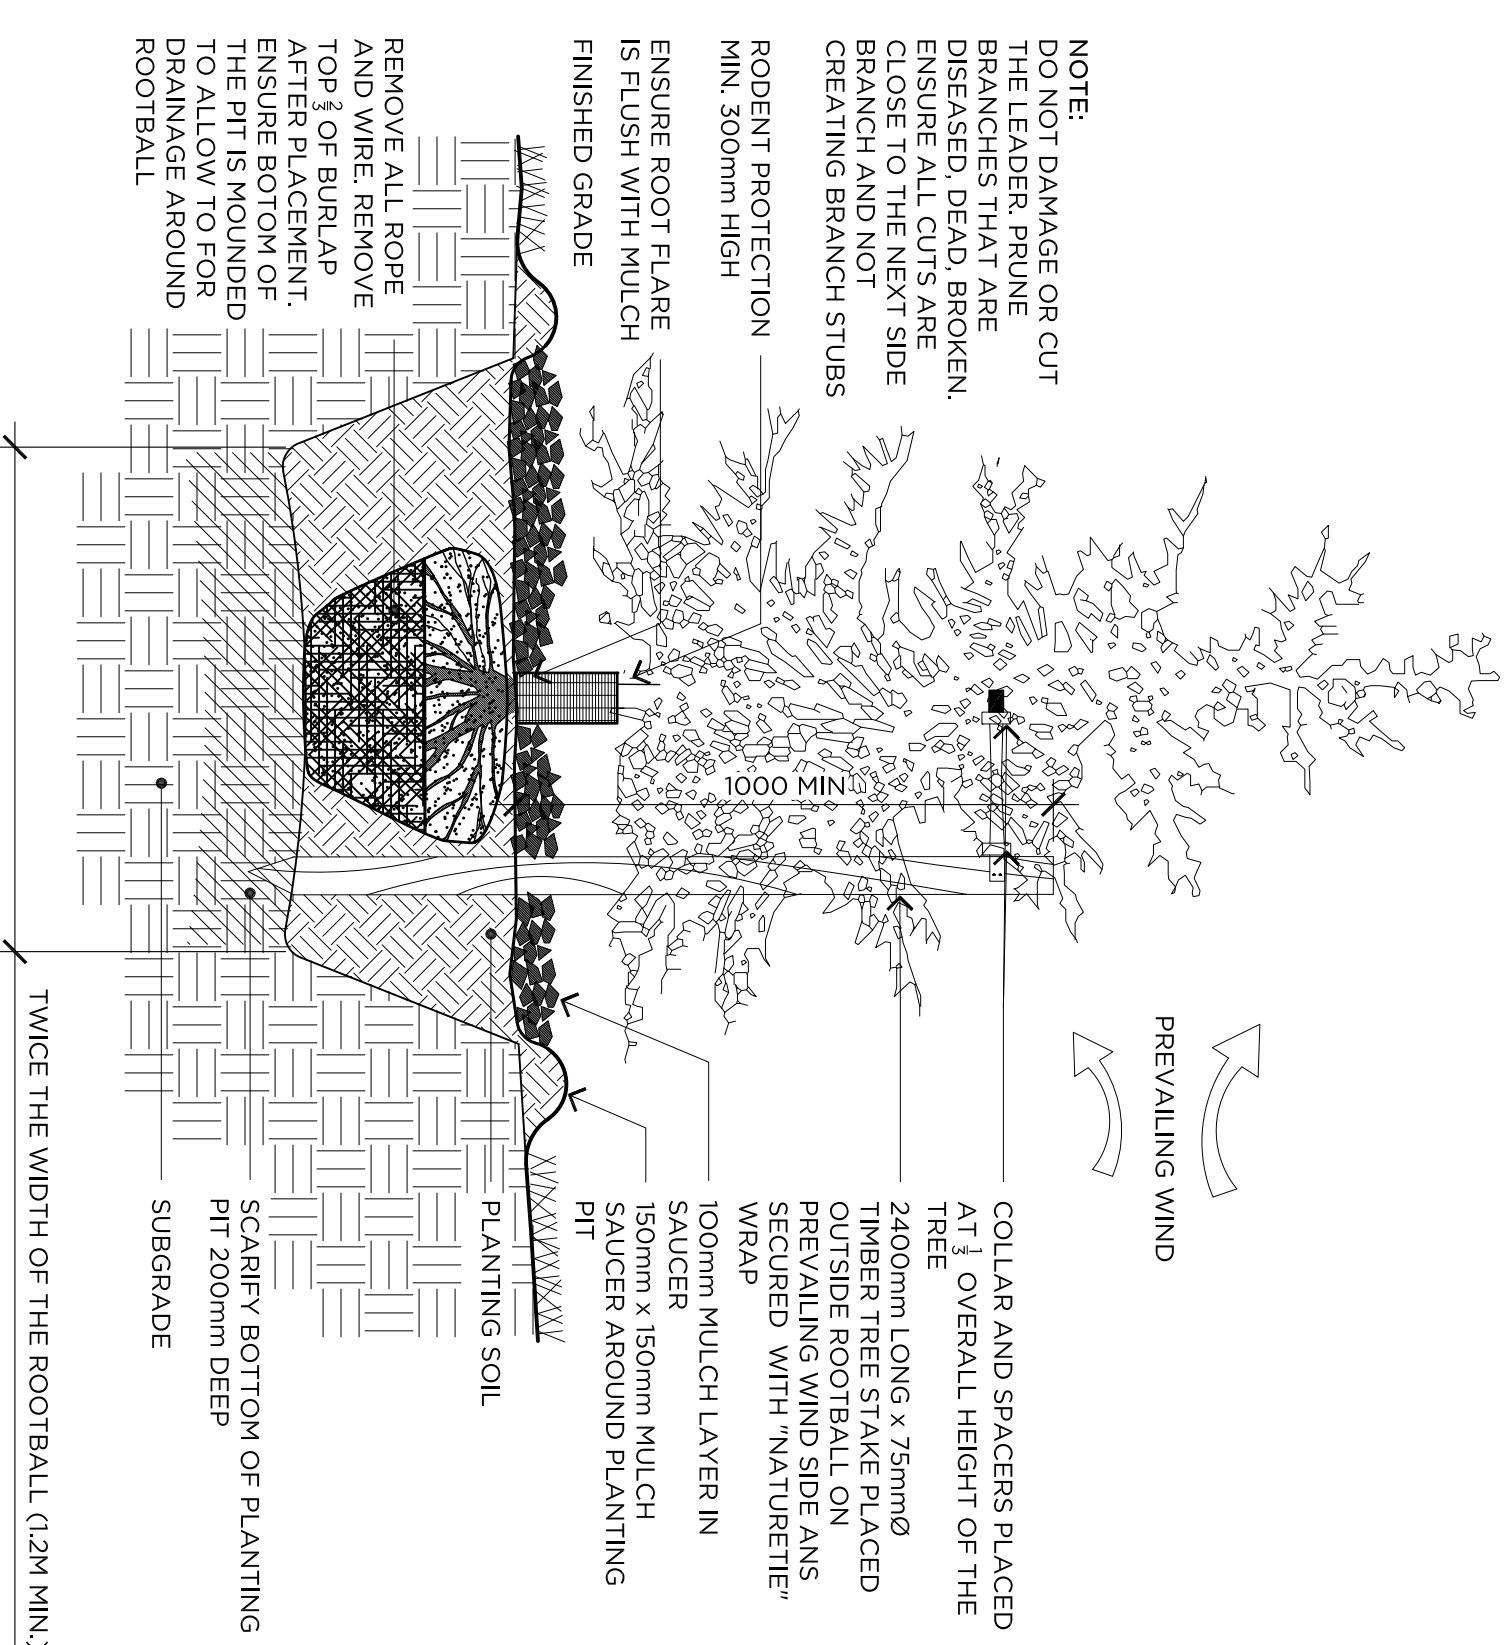


3 | CONIFEROUS TREE PLANTING

NTS

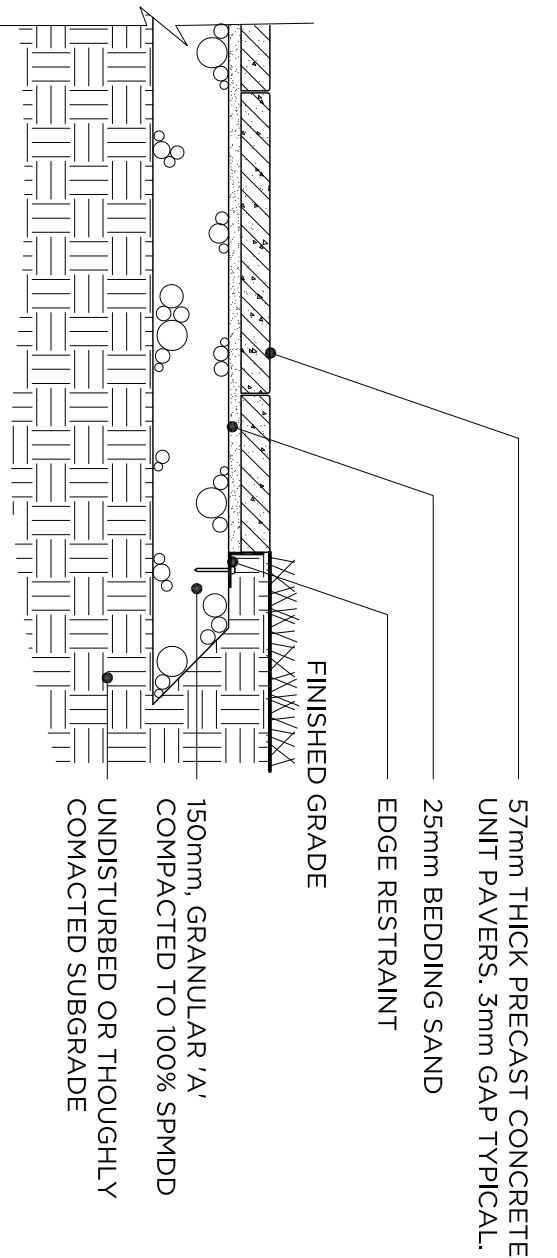


4 | CONCRETE UNIT PAVERS

1:15

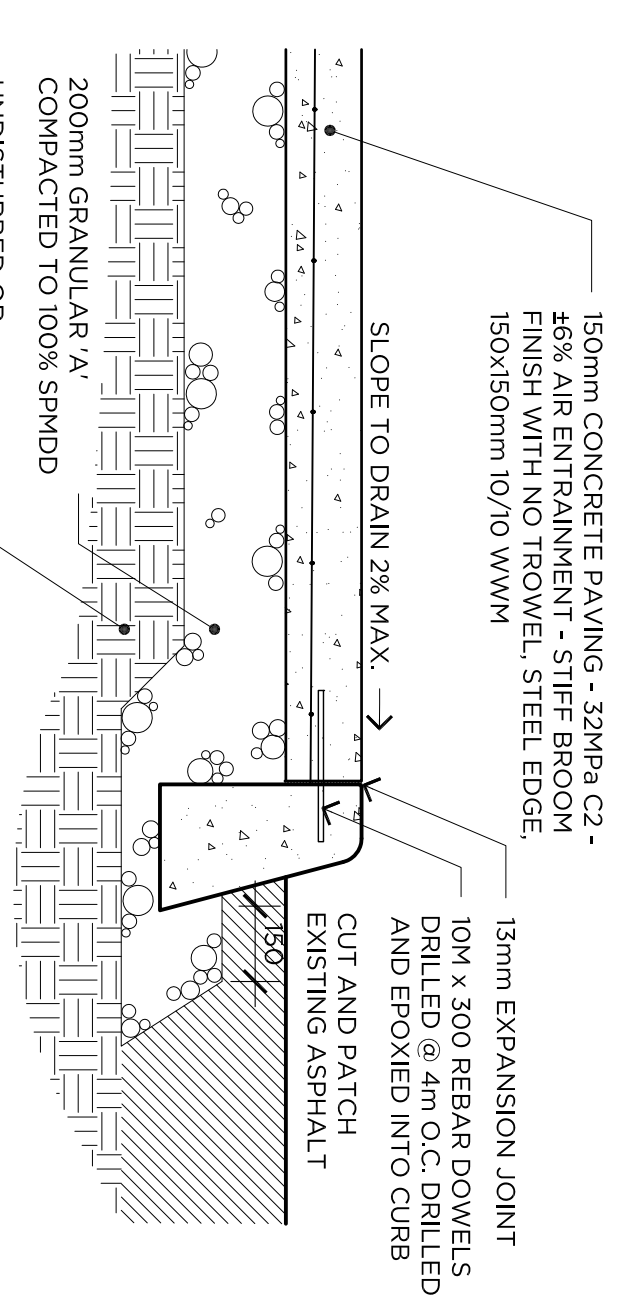


5 | LIGHT DUTY CONCRETE PAVING

1:15

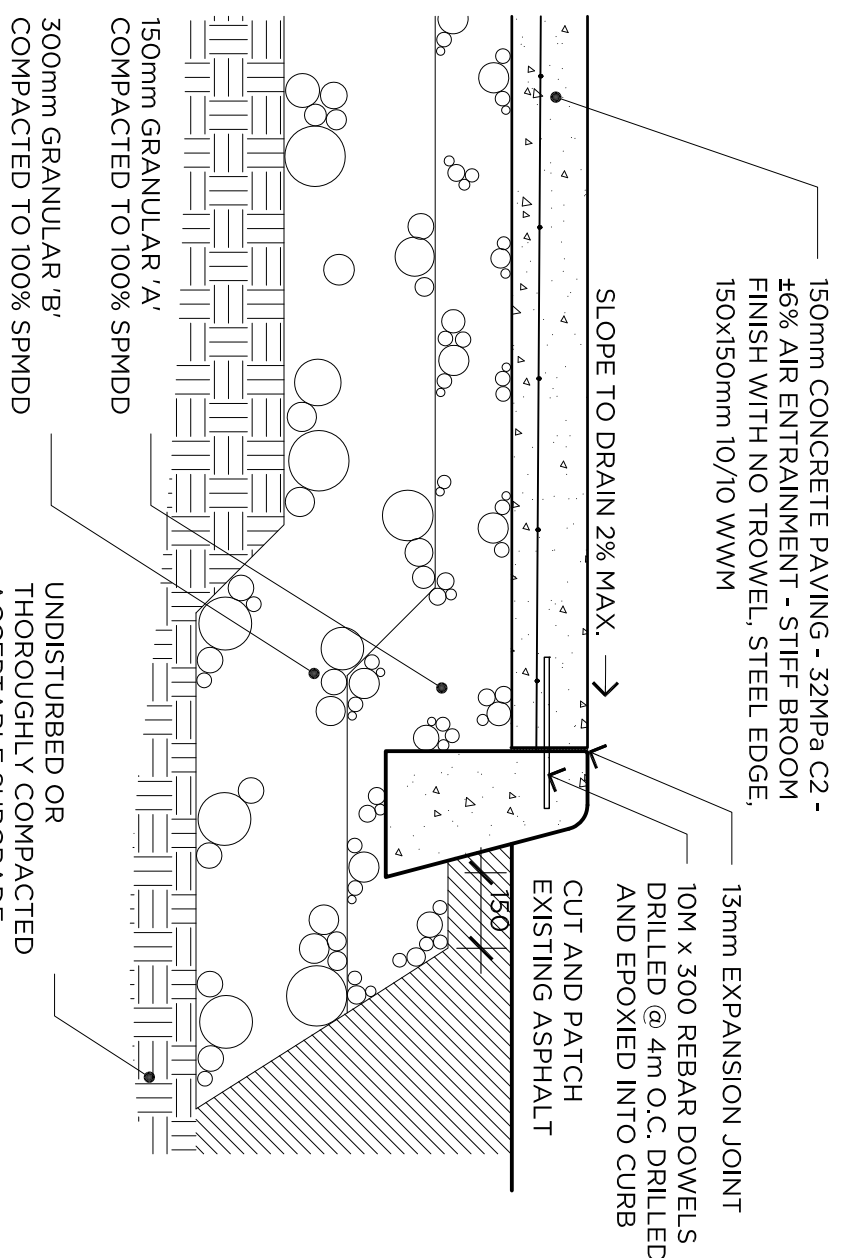

6 | HEAVY DUTY CONCRETE PAVING

1:15

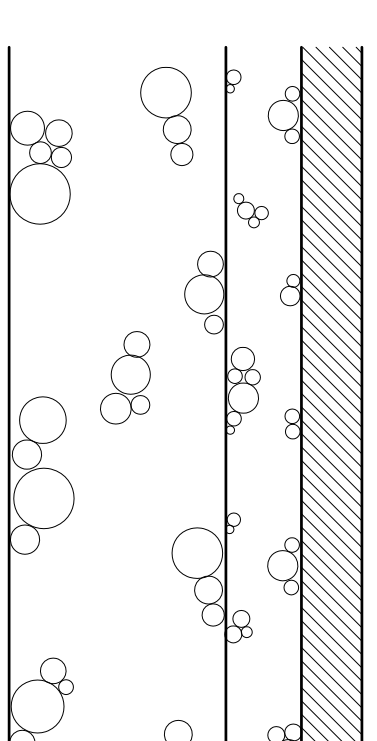

7 | ASPHALT PAVING

1:15

770  
SOMERSET ST  
DETAILS

|     |                   |            |    |
|-----|-------------------|------------|----|
| 2   | FOR CLIENT REVIEW | 2017.10.20 | KZ |
| 1   | FOR CLIENT REVIEW | 2017.09.06 | KZ |
| No. | REVISION          | DATE       | BY |

CLIENT  
KATASA  
DEVELOPMENTS

**FOTENN**  
Planning + Design

223 McLeod Street, Ottawa ON K2P 0Z8  
613.730.5709 www.fotenn.com

|          |            |
|----------|------------|
| DESIGNED | KZ         |
| REVIEWED | LL         |
| DATE     | 2017.10.20 |

L3-1