

DECIDUOUS TREE PLANTING


NTS

CONIFEROUS TREE PLANTING

NTS


SHRUB PLANTING

NTS

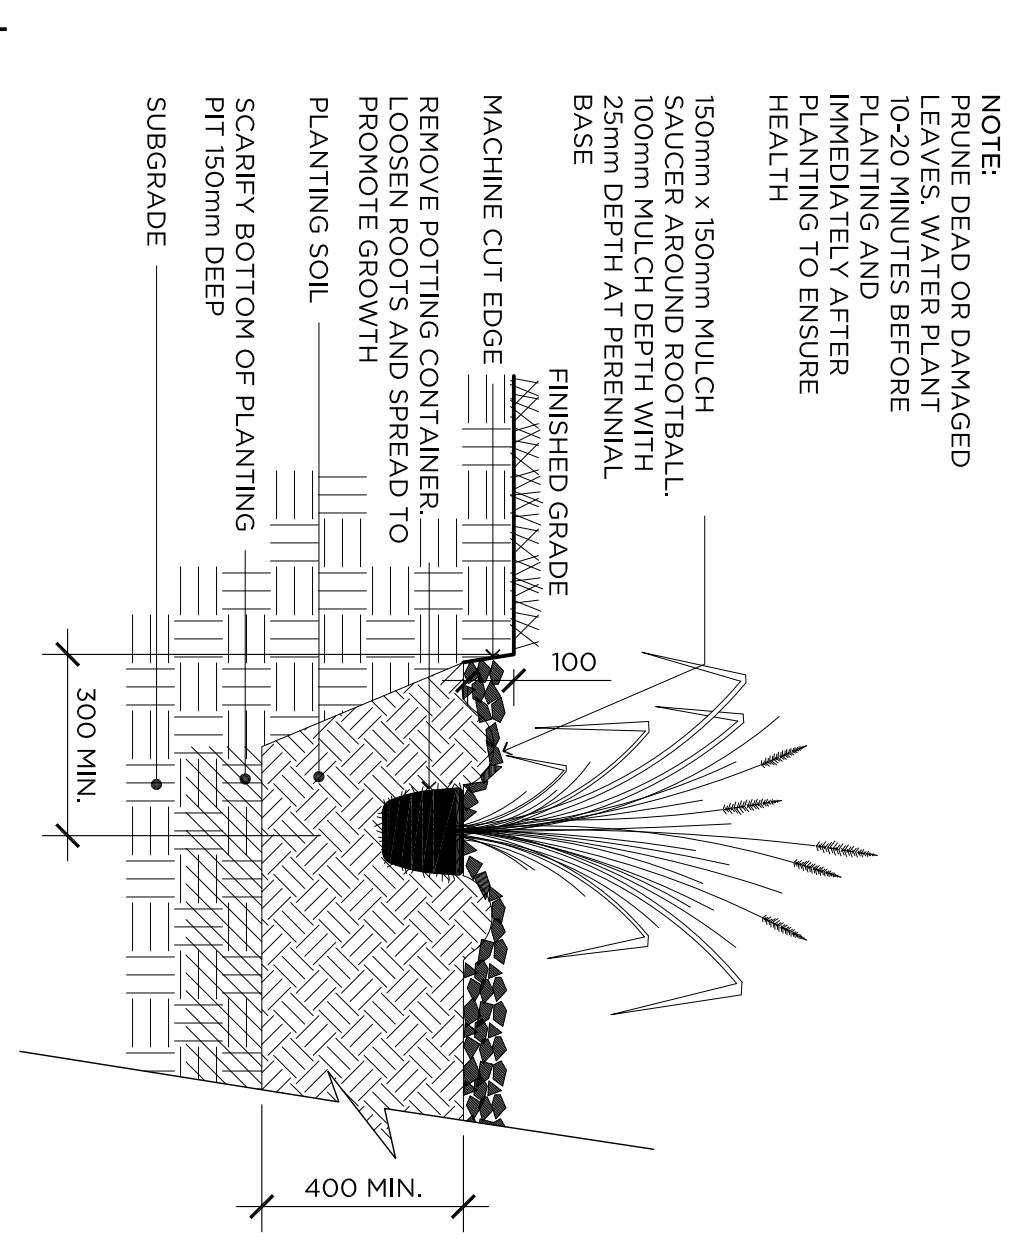


PERENNIAL GRASS PLANTING

NTS

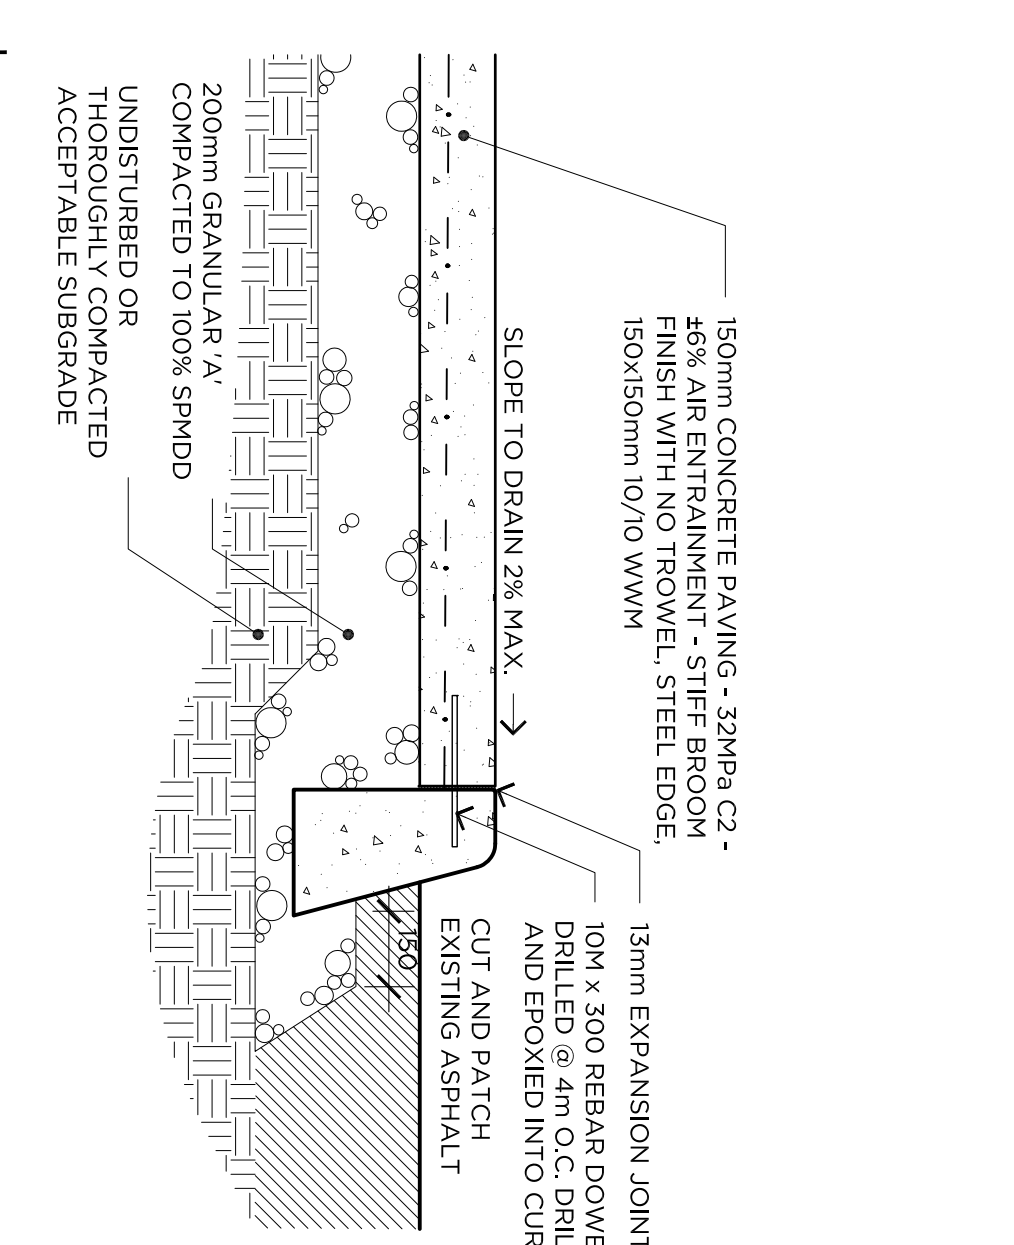


LIGHT DUTY CONCRETE PAVING

1:15

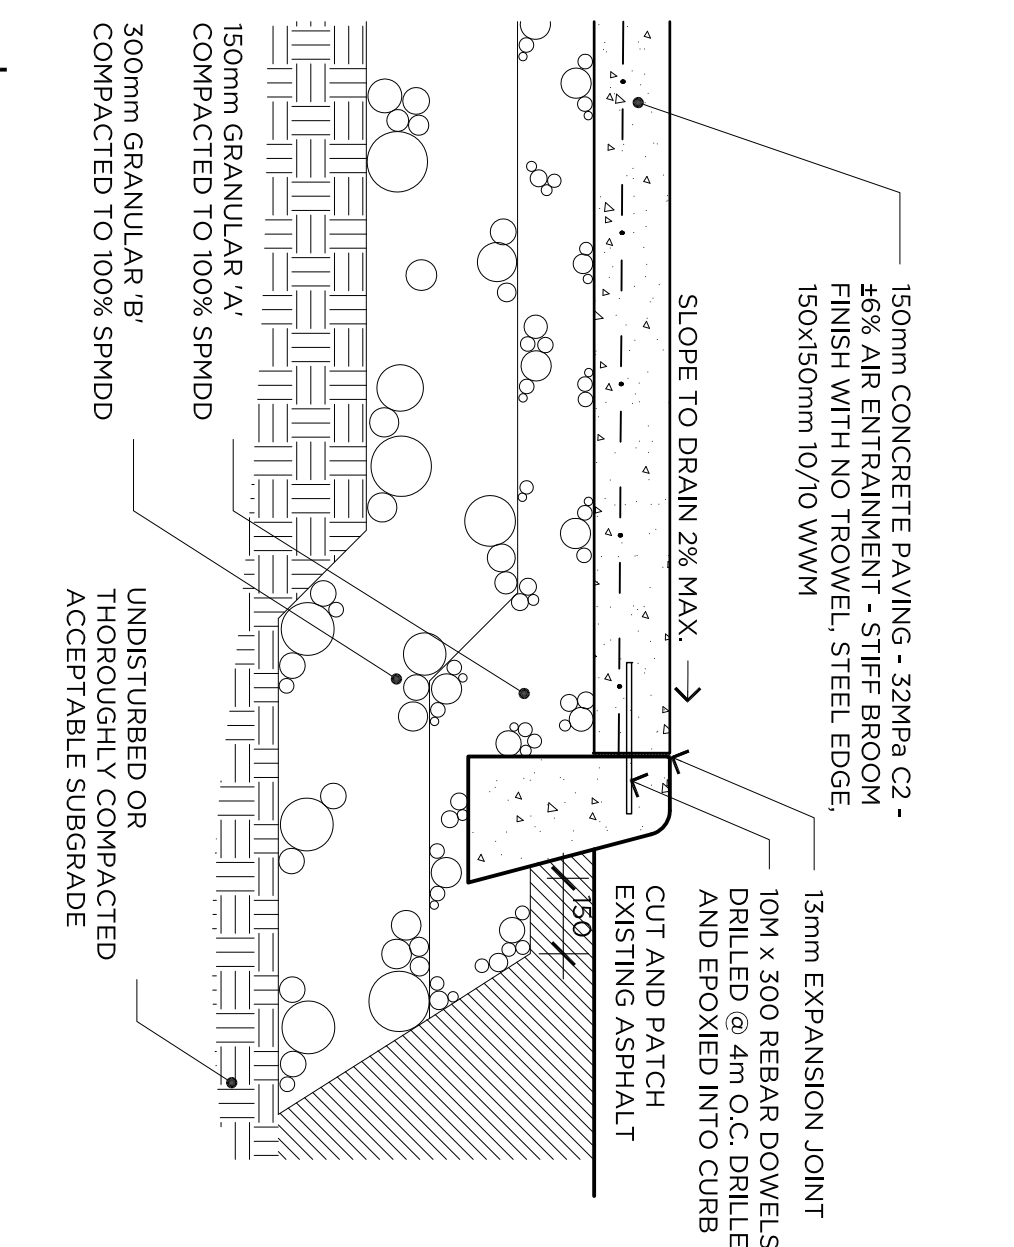

HEAVY DUTY CONCRETE PAVING

1:15

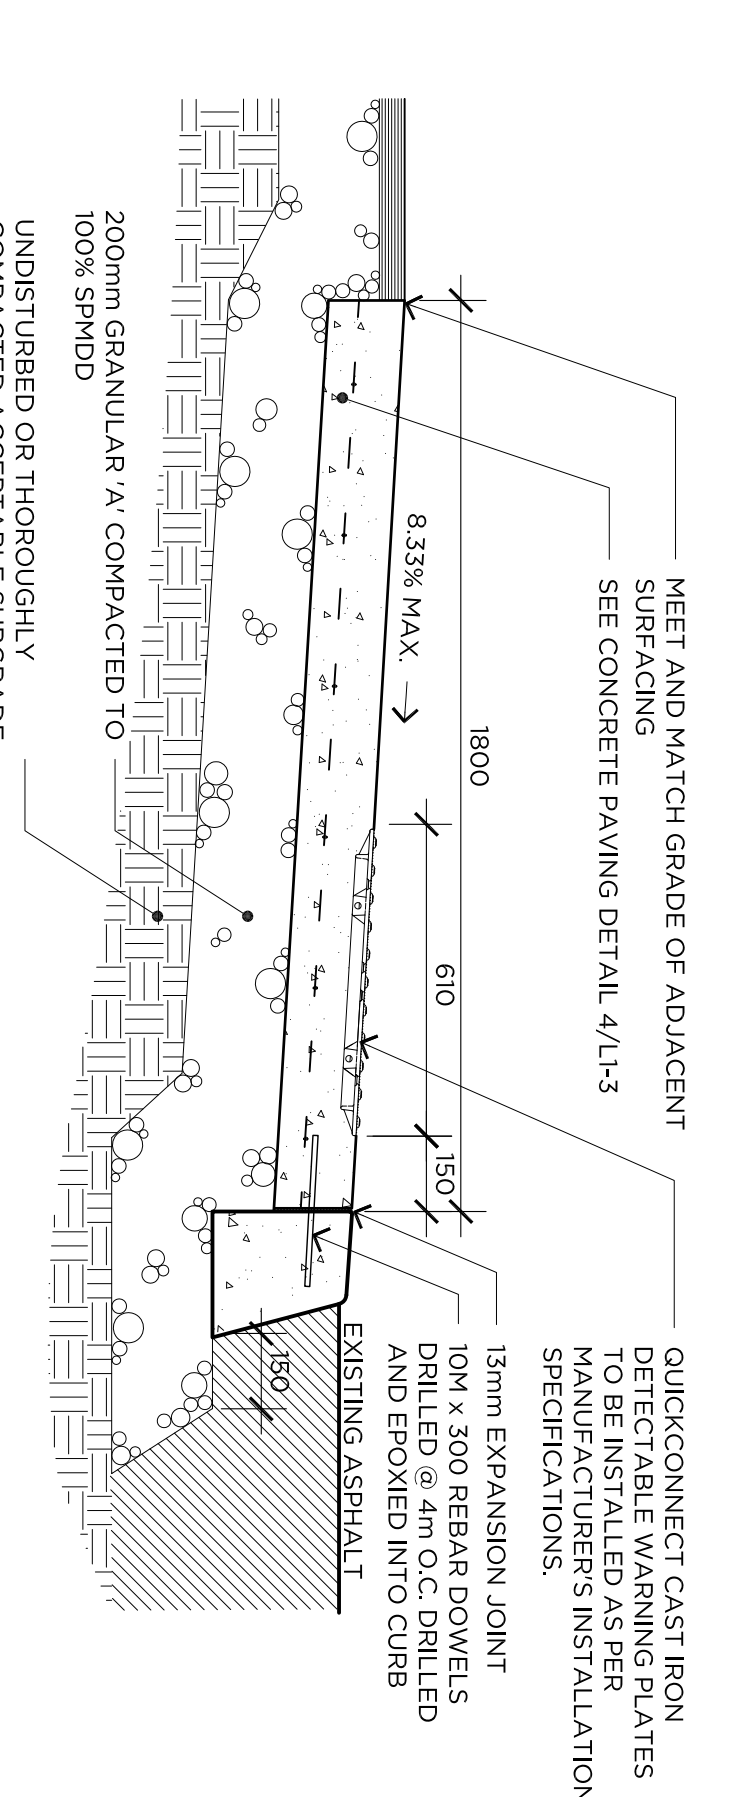

DETECTABLE WARNING STRIP

1:15

851 INDUSTRIAL AVE SPECIFICATION

STRUCTURAL ENGINEER


Cleland Jardine Engineering Ltd.
1005-501 Terry Fox Drive
Kamato, Ontario
Tel: 613-591-5333
Fax: 613-591-7033

MECHANICAL/ELECTRICAL

Goodkey, Westmark & Associates Limited
1839 Woodward Drive
Ottawa, Ontario
Tel: 613-727-2111
Fax: 613-727-5115

CIVIL ENGINEER

J.L. Richards & Associates Limited
864 Lady Ellen Place
Ottawa, ON K1Z 5Y2Address
Tel: 613-728-6012
Fax: 613-728-6012

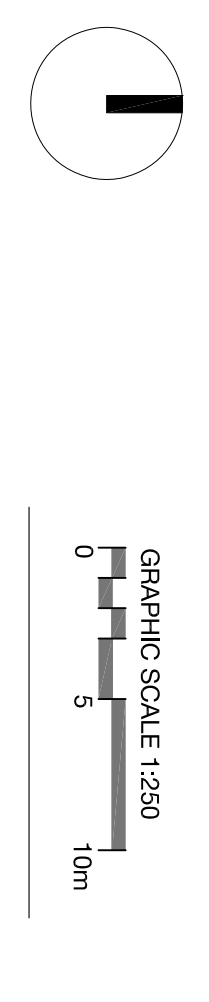

2	FOR CLIENT REVIEW	2017.10.03	RP
1	DRAWING	2017.10.02	KZ
No.	REVISION	DATE	BY

CLIENT
DYMON
SELF STORAGE



FOTENN Planning + Design

223 McLeod Street, Ottawa, ON K2P 0Z8
613.730.5709
www.fotenn.com

DESIGNED	KZ
REVIEWED	RP
DATE	2017.10.03

L3