


PATIO - PLAN
1:50


ELEVATION

--- PROPERTY LINE

207 BELL ST
PATIO - PLAN AND
ELEVATION

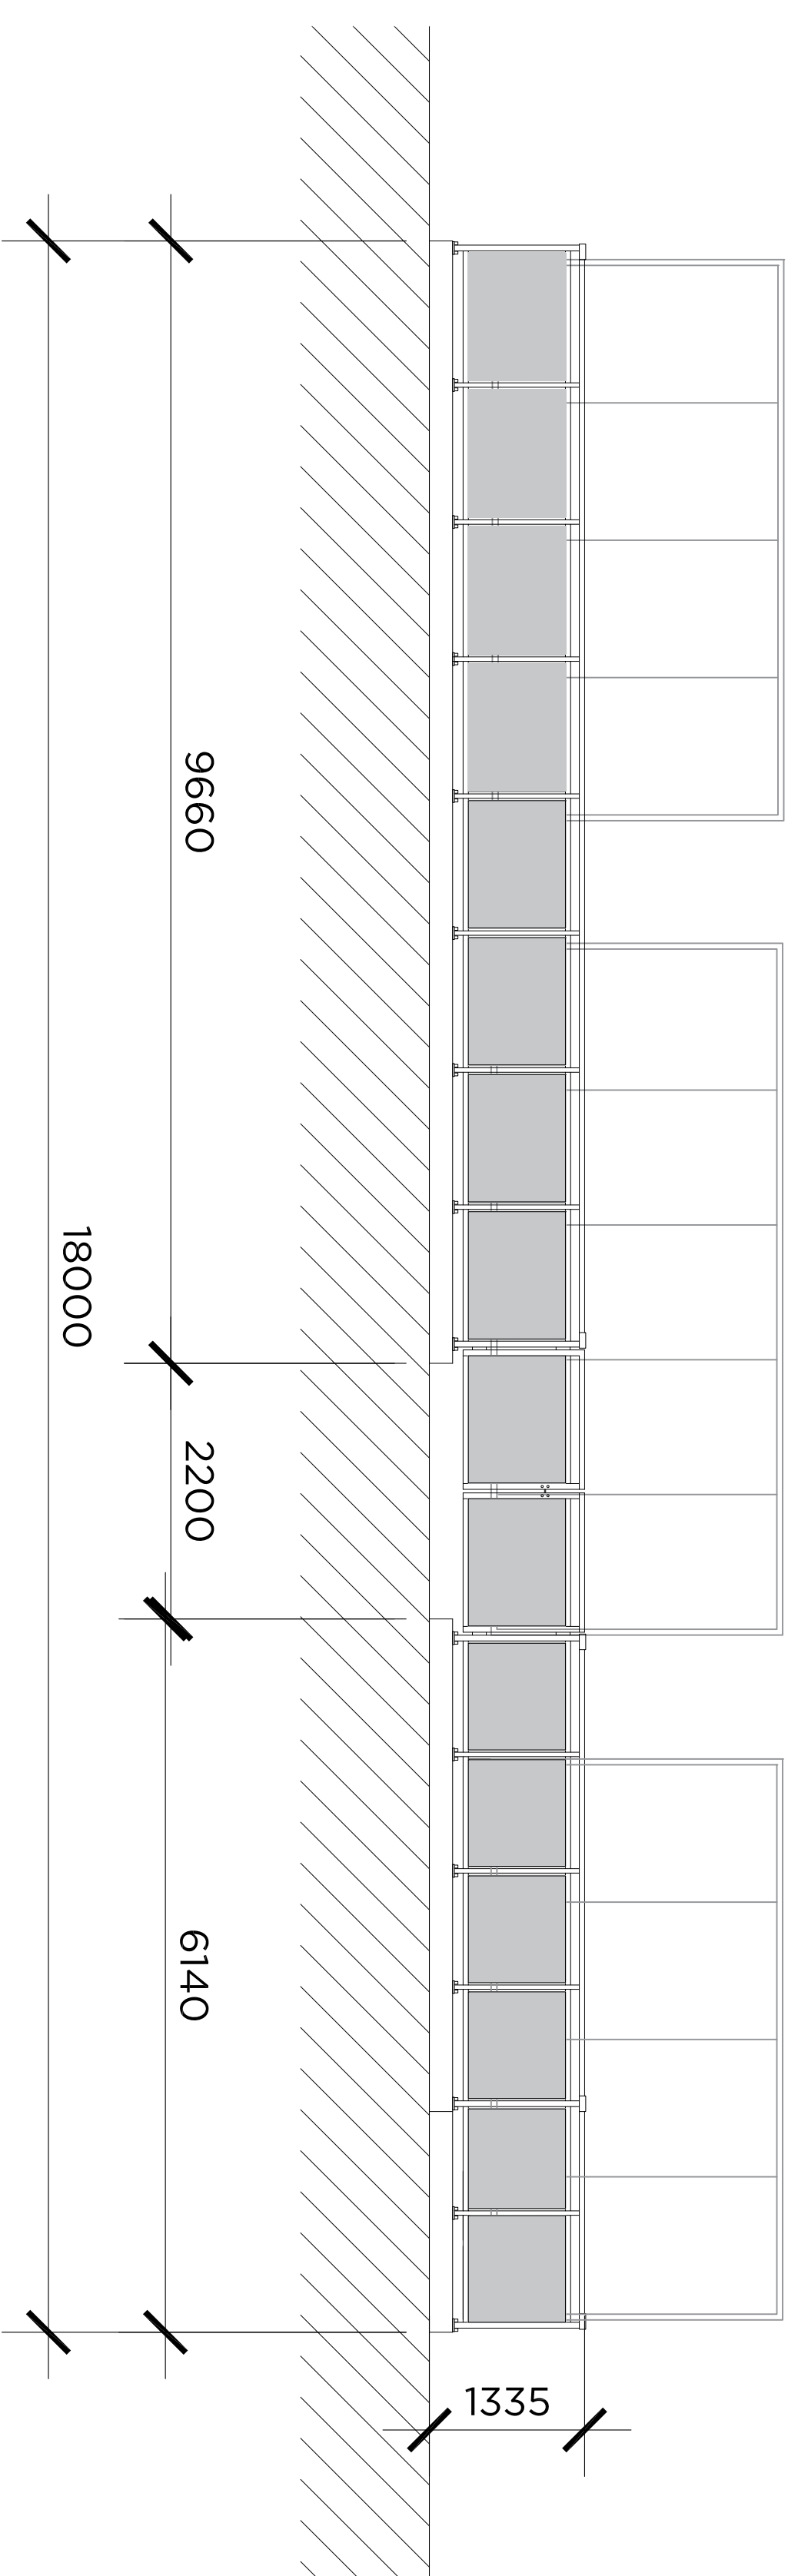

PATIO ELEVATION
1:50

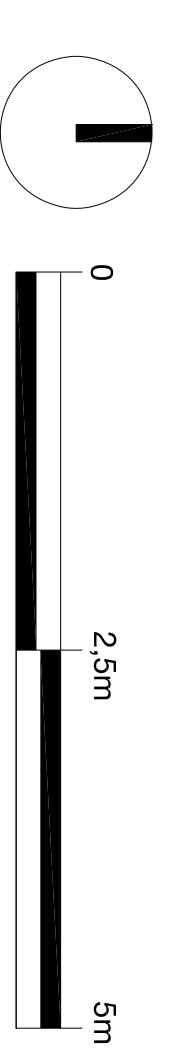

No.	REVISION	DATE	BY
2	BUILDING LABELS	2017.11.14	RP
1	REVIEW	2017.11.13	RP

CLIENT
CLV GROUP

FOTENN
Planning + Design

223 McLeod Street, Ottawa, ON K2P 0Z8
613.730.5709 www.fotenn.com

DESIGNED	EL
REVIEWED	RP
DATE	2017.11.13

P2