


PATIO - PLAN
1:50


ELEVATION

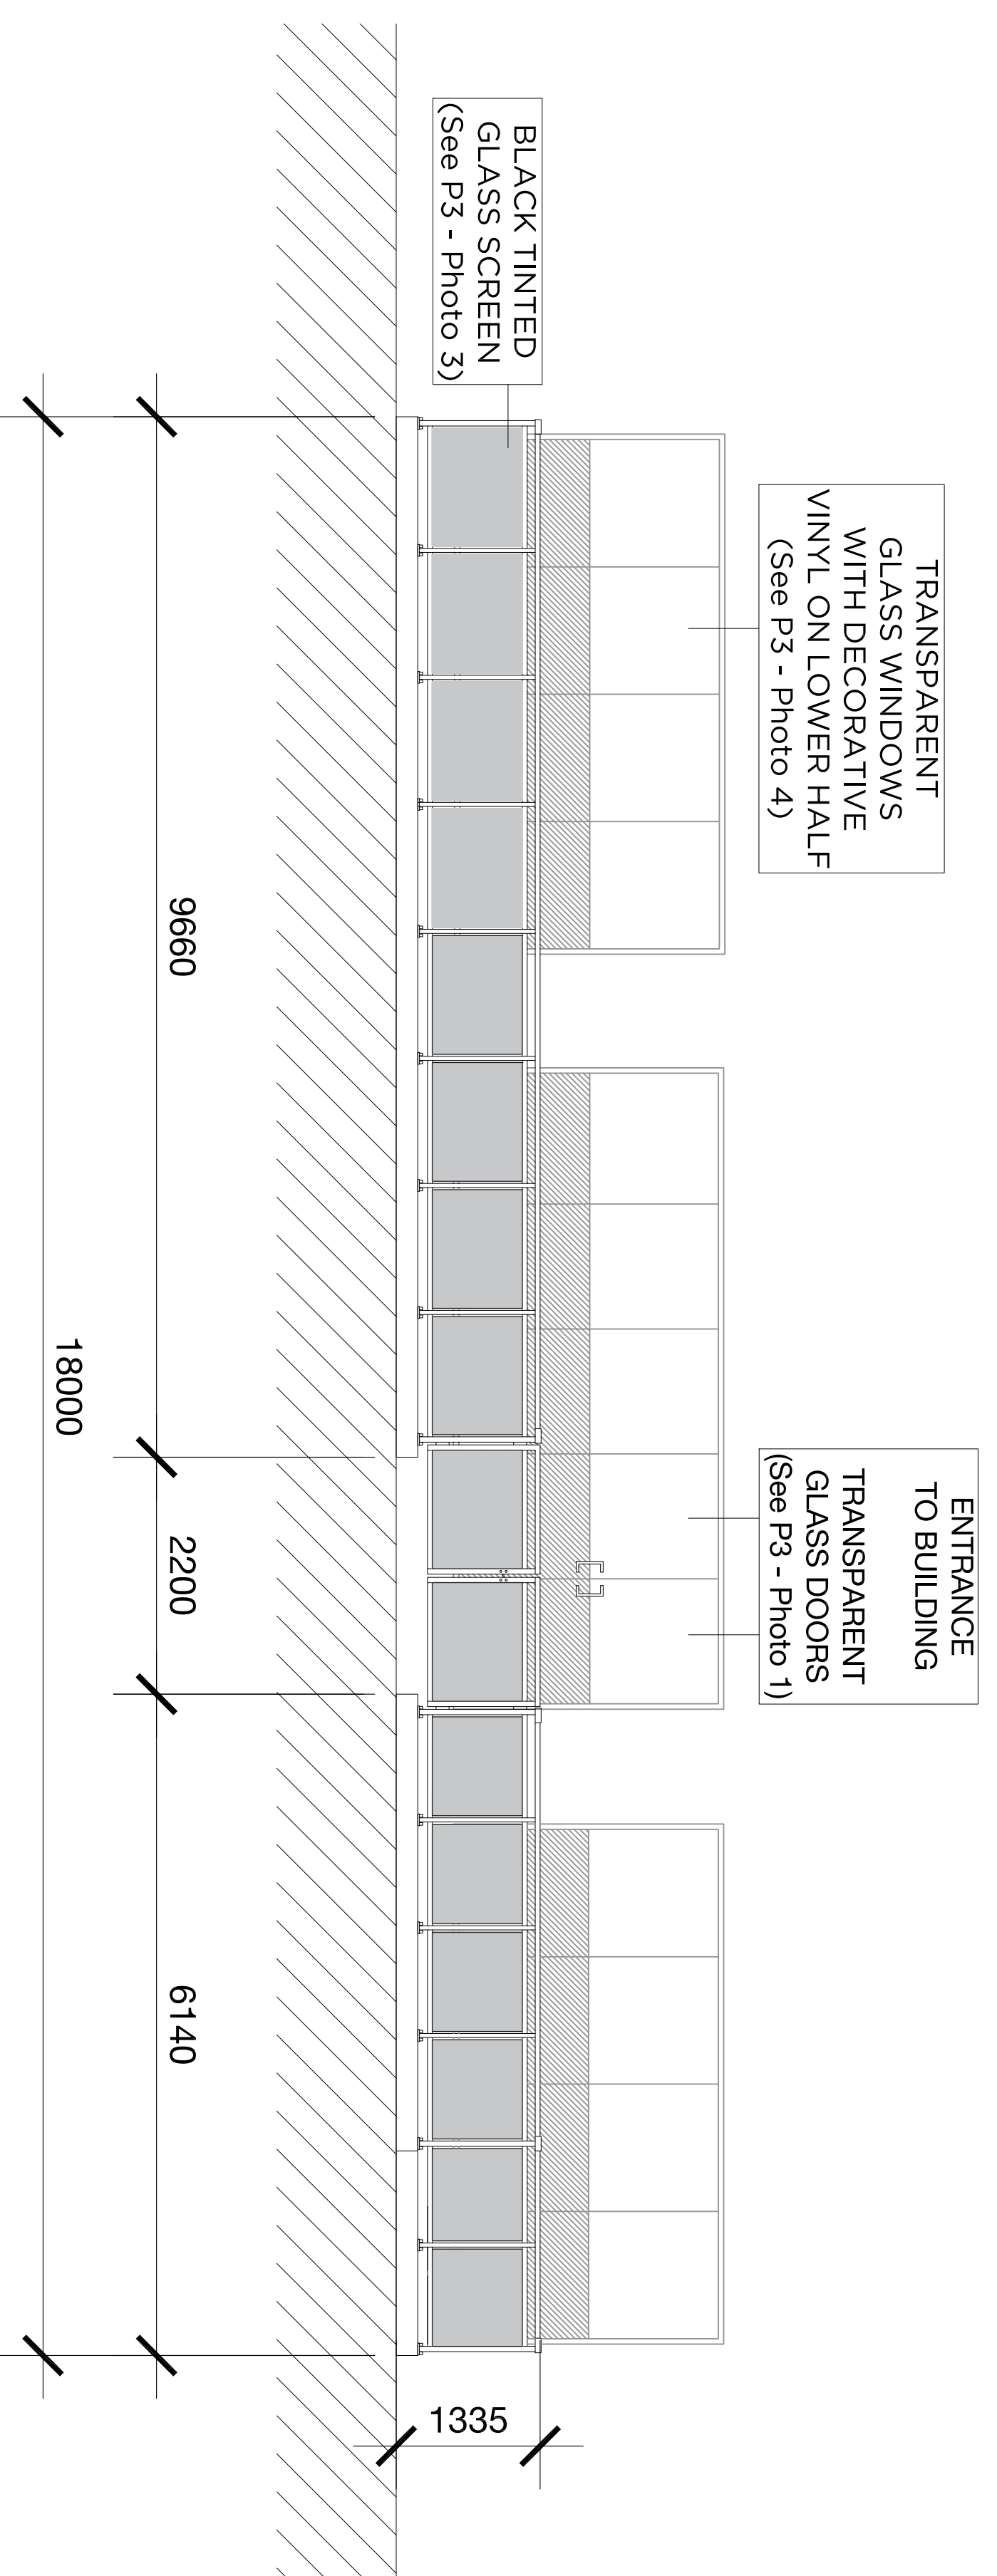

PATIO ELEVATION
1:50

207 BELL ST
PATIO - PLAN AND
ELEVATION

PROPERTY LINE

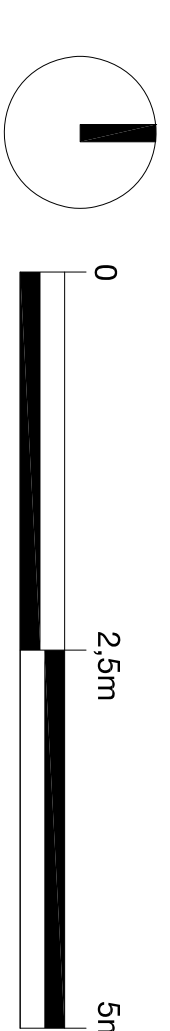

3	REVIEW CITY COMMENTS	2018.01.17	EL
2	BUILDING LABELS	2017.11.14	RP
1	REVIEW	2017.11.13	RP
No.	REVISION	DATE	BY

CLIENT
CLV GROUP

FOTENN
Planning + Design

223 McLeod Street, Ottawa, ON K2P 0Z8
613.730.5709 www.fotenn.com

DESIGNED	EL
REVIEWED	RP
DATE	2017.11.13

P2