


- DRAWING NOTES**
- 1 16" UNDERGROUND SANITARY AND 3" DOMESTIC COLD WATER. REFER TO DRAWING M-A FOR CONTINUATION.
 - 2 8" UNDERGROUND STORM DRAIN EXITING THE BUILDING. REFER TO SITE SERVICES DRAWING FOR CONTINUATION.
 - 3 6" UNDERGROUND INCOMING DOMESTIC COLD WATER. REFER TO SITE SERVICES DRAWING FOR CONTINUATION.
 - 4 8" UNDERGROUND SANITARY DRAIN EXITING THE BUILDING. REFER TO SITE SERVICES DRAWING FOR CONTINUATION.
 - 5 WATER METER ASSEMBLY. REFER TO WATER METER ASSEMBLY DIAGRAM.
 - 6 PROVIDE 3" FLOOR DRAIN C/W PRIMED P-TRAP. PROVIDE DOMESTIC COLD WATER SUPPLY AND SEAL PRIMER VALVE.
 - 7 1" DOMESTIC COLD WATER COMPLETE WITH SHUT-OFF (BALL VALVE) AND CAP FOR FUTURE TENANT USE.
 - 8 4" SANITARY DRAIN TO BE TERMINATED 6" ABOVE FINISH FLOOR AND CAP FOR FUTURE TENANT USE.
 - 9 3" PLUMBING VENT C/W VENTPROOF TERMINAL AND CAP BELOW ROOF FOR FUTURE TENANT USE.

LEGEND

---	DOMESTIC COLD WATER (CW)
---	UNDER GROUND SANITARY DRAIN
---	UNDER GROUND STORM DRAIN
	CLEAN OUT
○+	NON FREEZED WALL HYDRANT
⊗	SHUT-OFF VALVE (BALL VALVE)
○	6" ROOF DRAIN C/W SUMP RECEIVER, ADJUSTABLE EXTENSION, DECK CLAMP AND 6" HIGH SELF LOCKING POLYETHYLENE DOME.
---	R4" SANITARY TO BE EXTENDED UP TO 6" ABOVE FINISH FLOOR AND CAP FOR FUTURE TENANT USE
(M)	Water Meter


proj. north

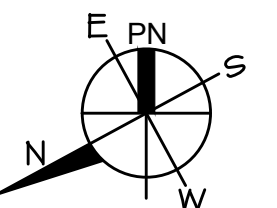

B.A. Design Ltd.
Complete Engineering Services

1470 Triole Street,
Unit 2, Ottawa, Ontario
K1B 3S6
Tel: (613) 742-1853
Fax: (613) 742-0386
E-mail: altman@trytel.com

SEAL

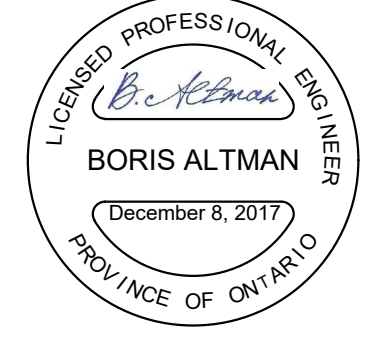

No	Revision	Date
1	ISSUED FOR PERMIT	08/Dec/2017

A	A detail no.	A
B	B location drawing no.	B/C
C	C drawing no.	

project


**LONGFIELDS STATION
COMMERCIAL PLAZA**

605 LONGFIELDS DRIVE
OTTAWA, ONTARIO

drawing

**UNIT 9 TO 15
PLUMBING LAYOUT**


designed	H.D.
drawn	G.C.
revised	B.A.
date	08/Dec/2017
scale	1/8" = 1' - 0"
project no.	LCP12-2017
file no.	
drawing no.	M-2

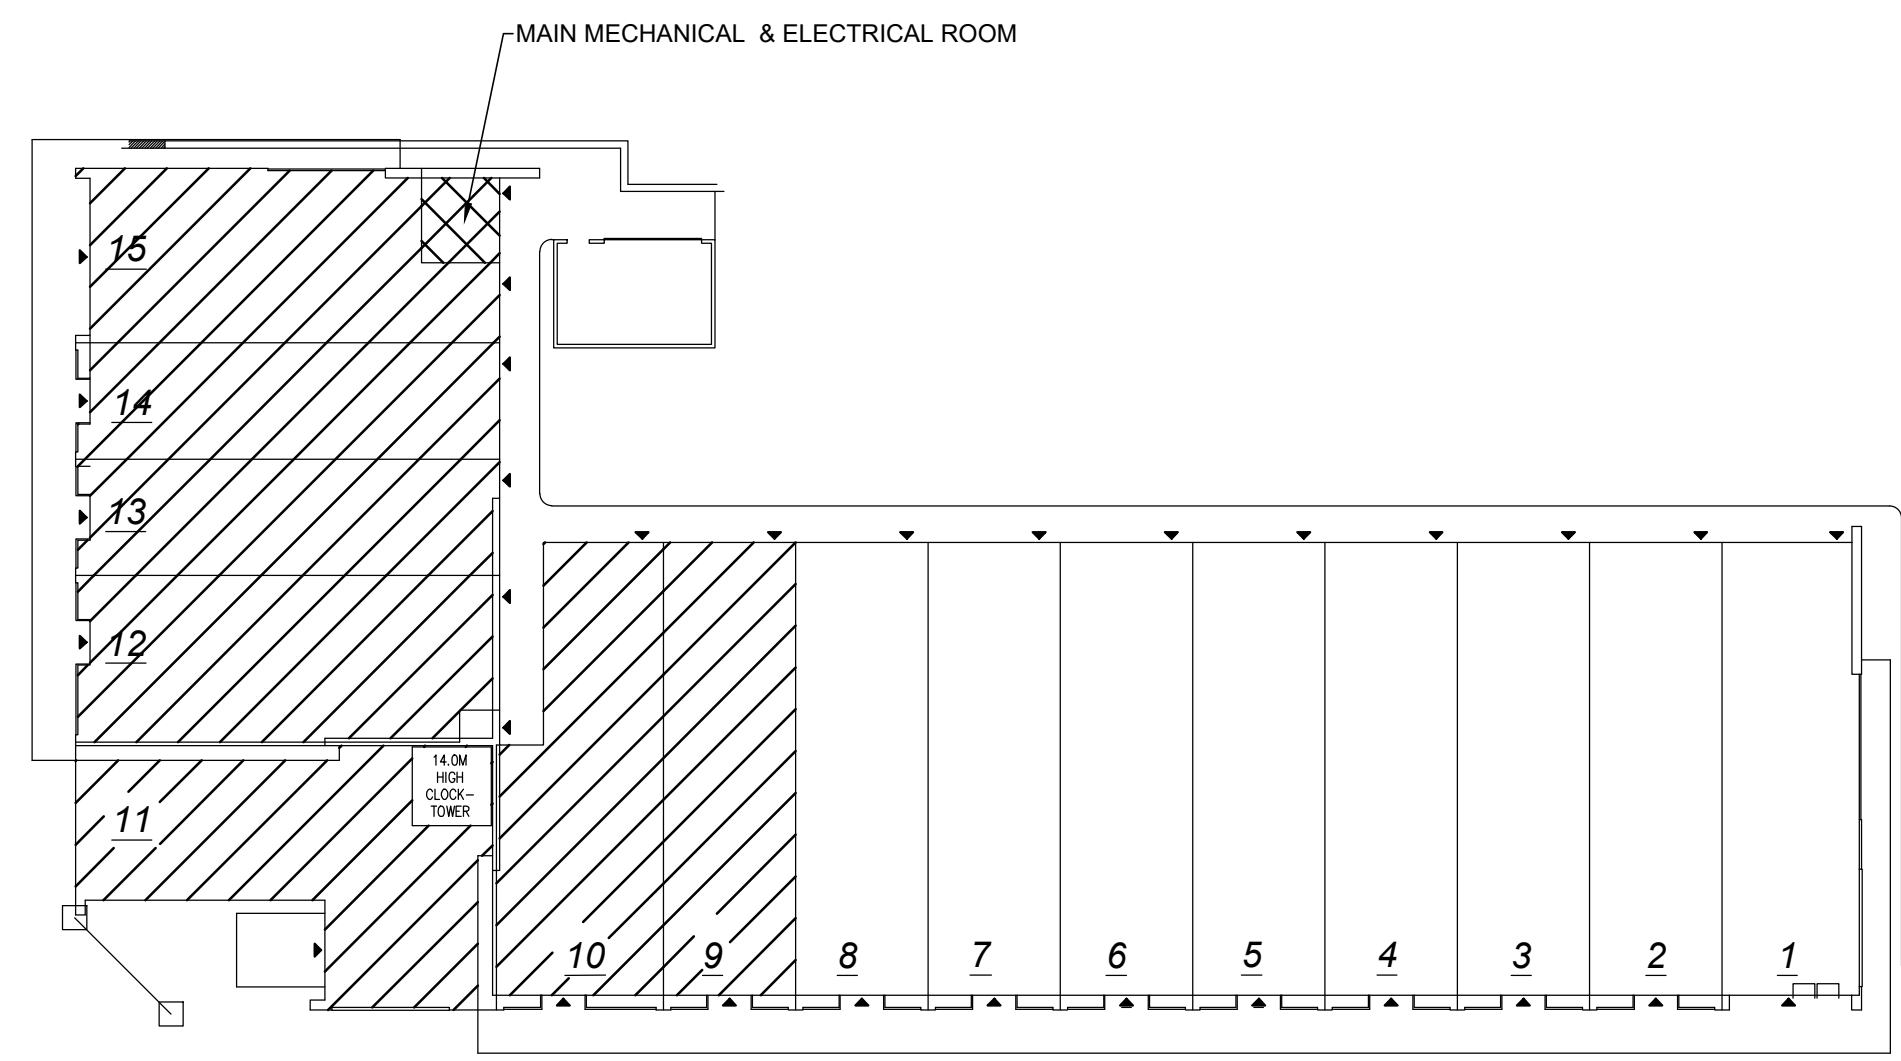

KEY PLAN - UNIT 9 TO 15
N.T.S.

DOUBLE CHECK VALVE BACK FLOW PREVENTION DEVICE AS PER CSA B64.5.1 INSTALL THIS DEVICE WITHIN 10'-0" DOWN STREAM OF WATER METER AND CLEARLY LABEL AS NO CONNECTION PERMITTED BETWEEN WATER METER & THIS DEVICE

6" INCOMING UNDERGROUND DOMESTIC COLD WATER

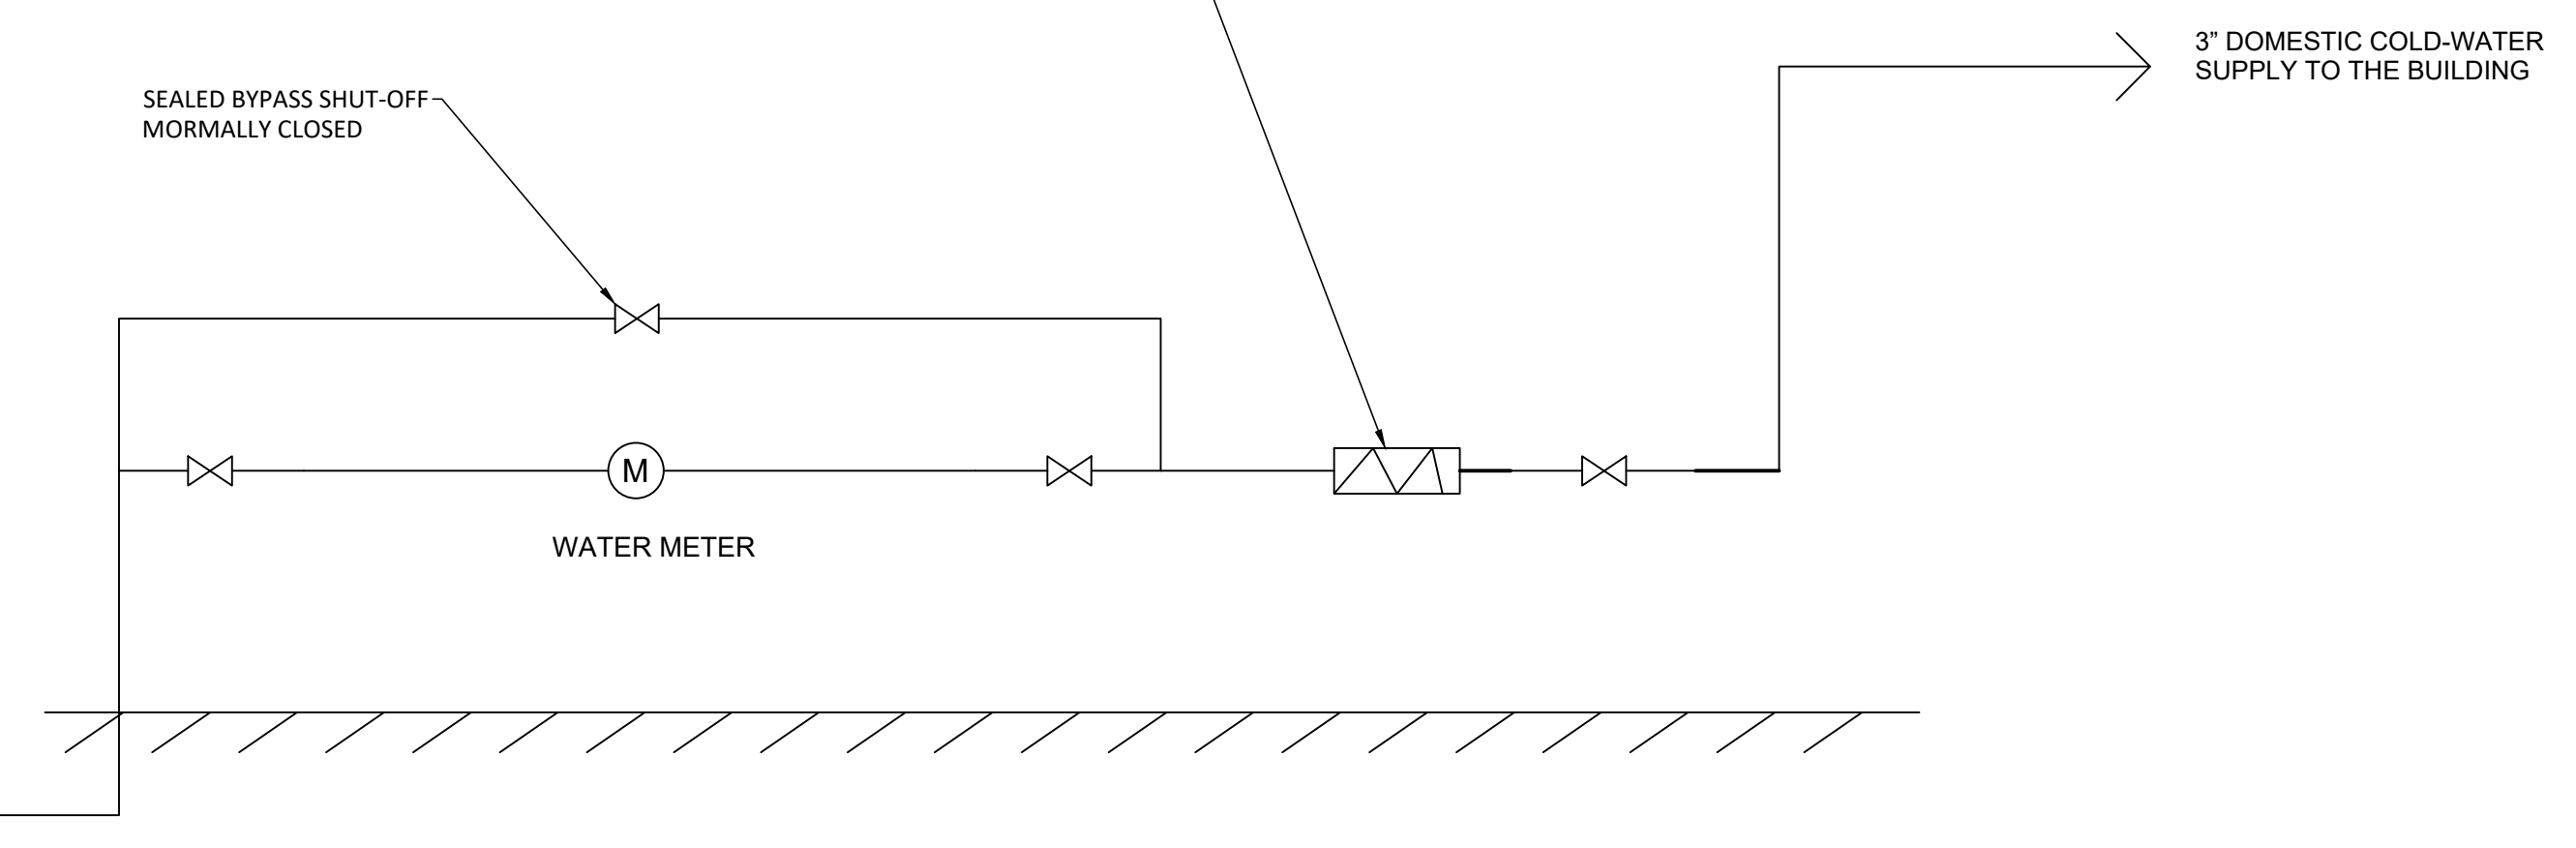

DOMESTIC COLD WATER METER ASSEMBLY
N.T.S.