


 \forall

 \rightarrow

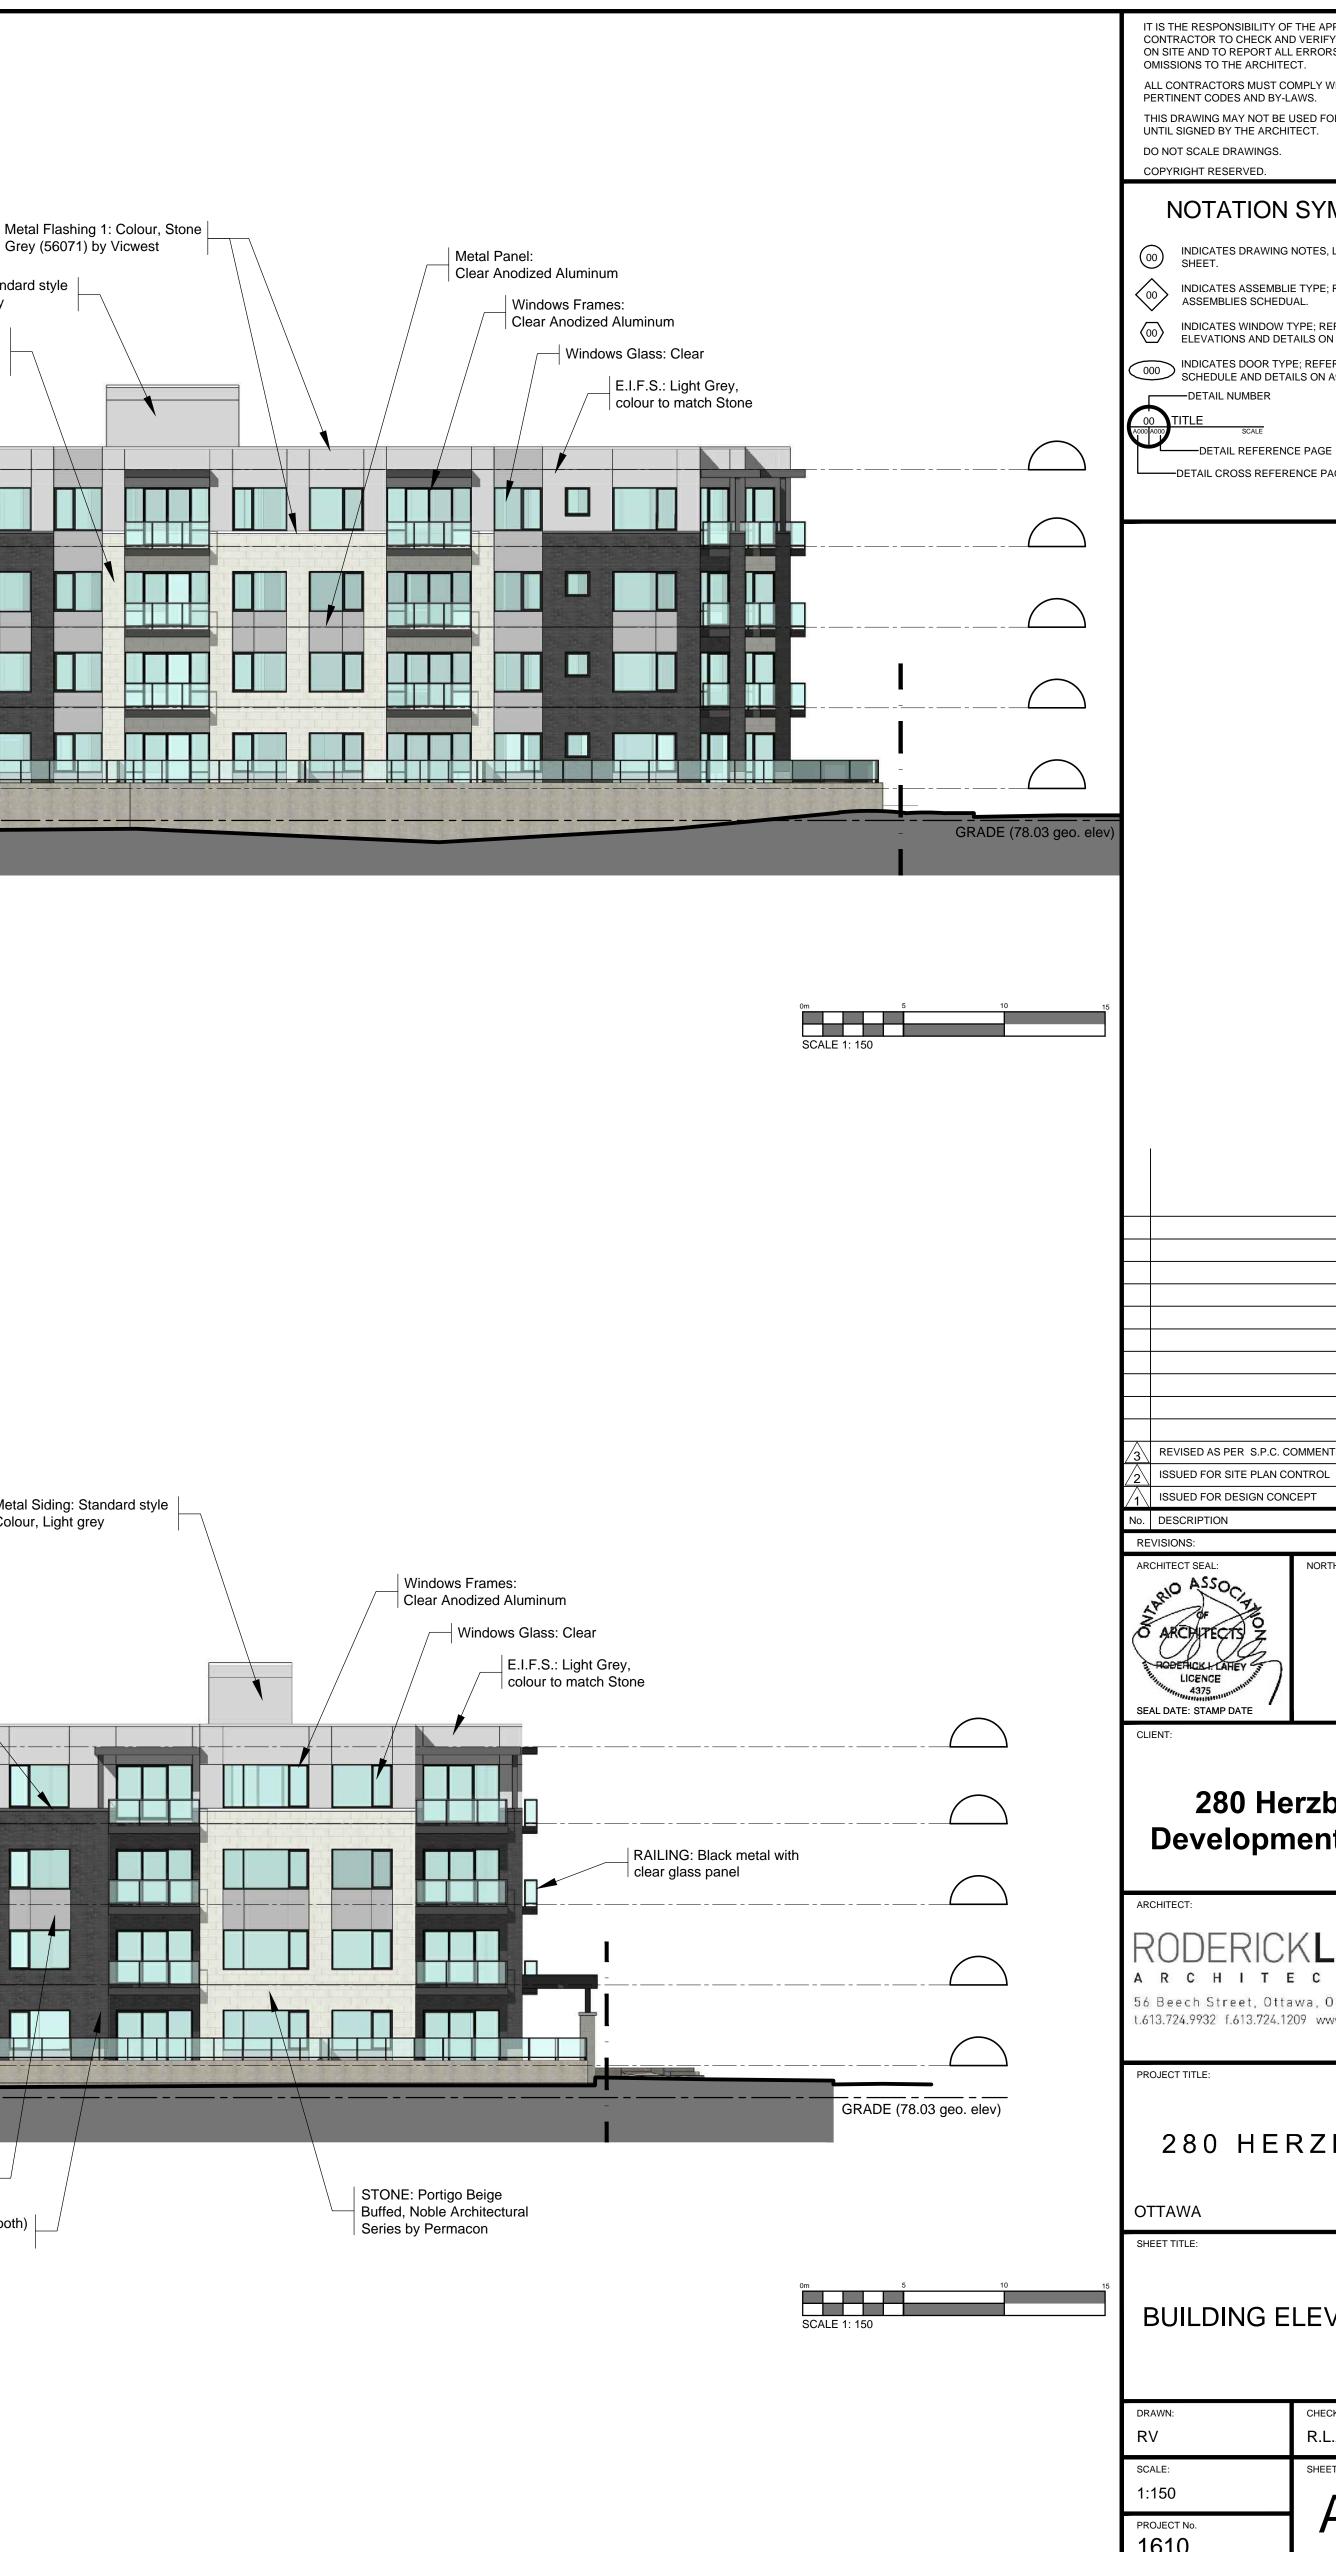

F:\2016\1610 280 Herzberg Road\01_Design Development\1610 FLOOR PLANS - 2017 04 07.dwg

PROPRIATE / ALL DIMENSIONS S AND/OR /ITH ALL	
R CONSTRUCTION	
MBOLS:	
REFER TO TYPICAL	
FER TO WINDOW A900 SERIES. R TO DOOR 900 SERIES.	
GE	
S	Apr. 06, 18 Apr. 04, 17
	Nov, 16 DATE
H ARROW:	
oerg t Corp.	
AHEY TINC ntario K1S 3J6 w.rodericklahey.ca	
BERG	
ONTARIO	
ATIONS	

A-02